



PAPER SCALE

Rev. : a. Title description amended 13/09/2017
 b. Amended to Planner's letter of 14Sep17 18/09/2017

Part First floor plan

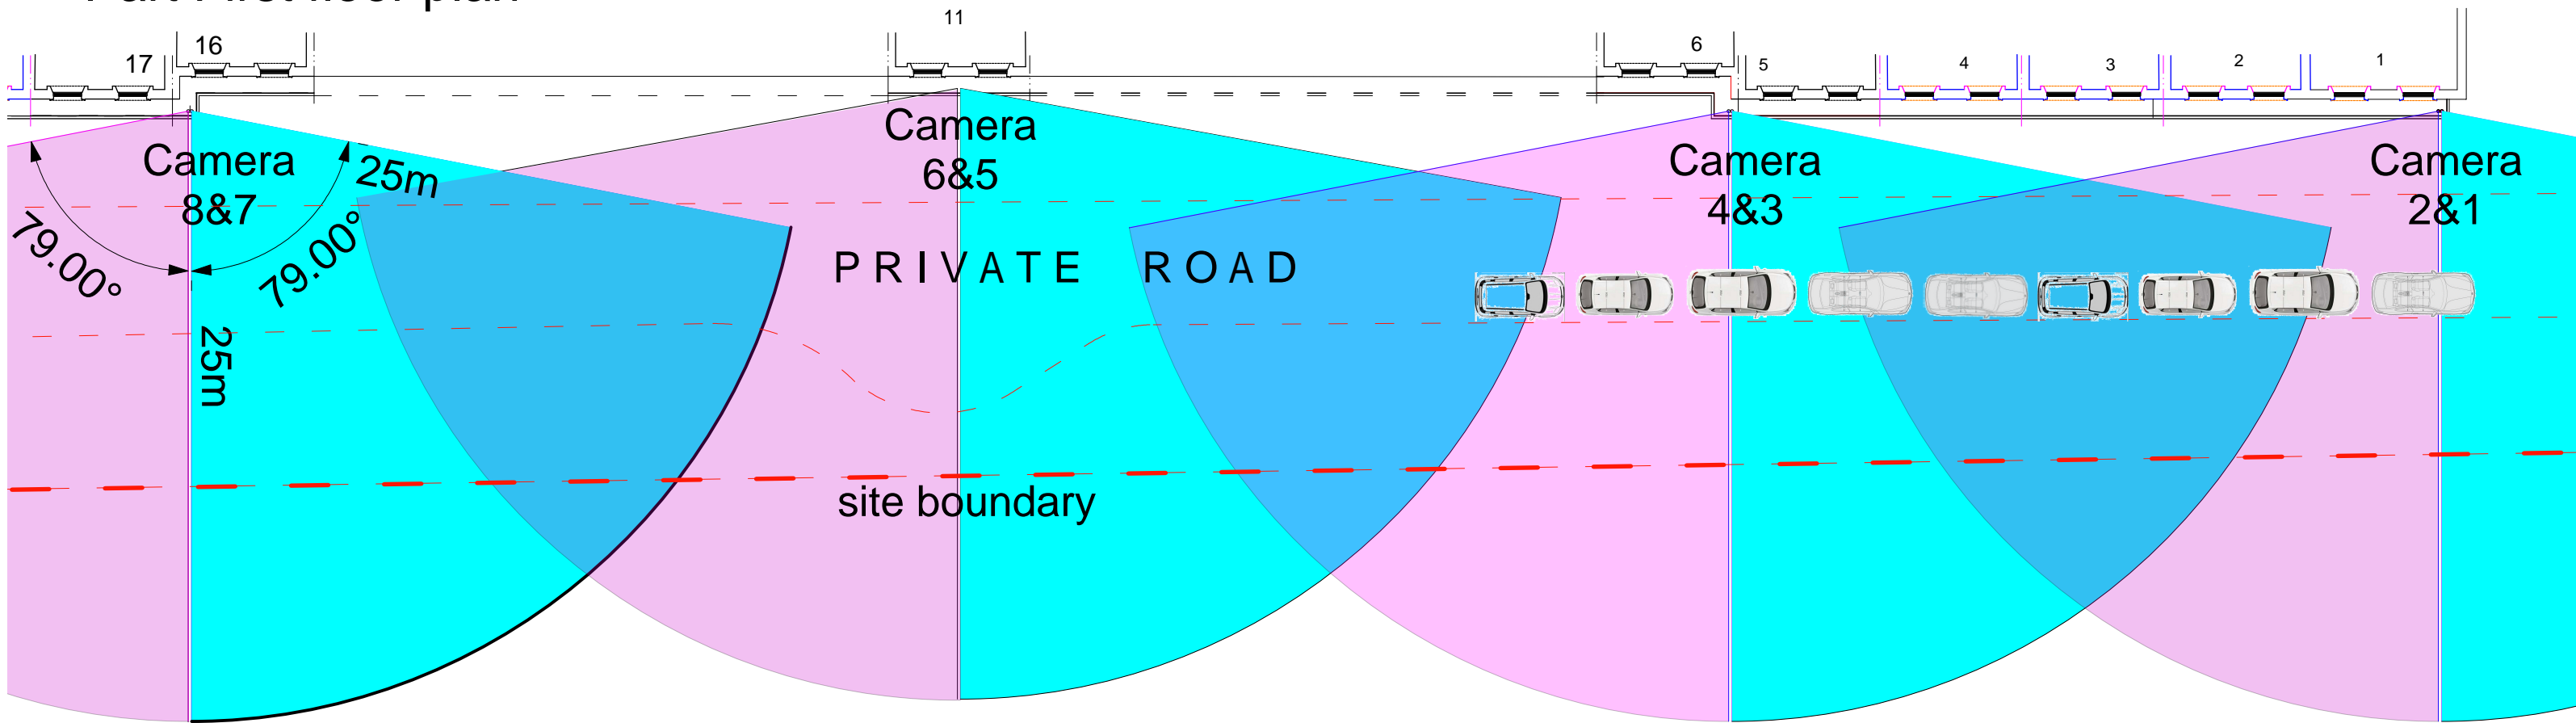

Part Ground floor plan

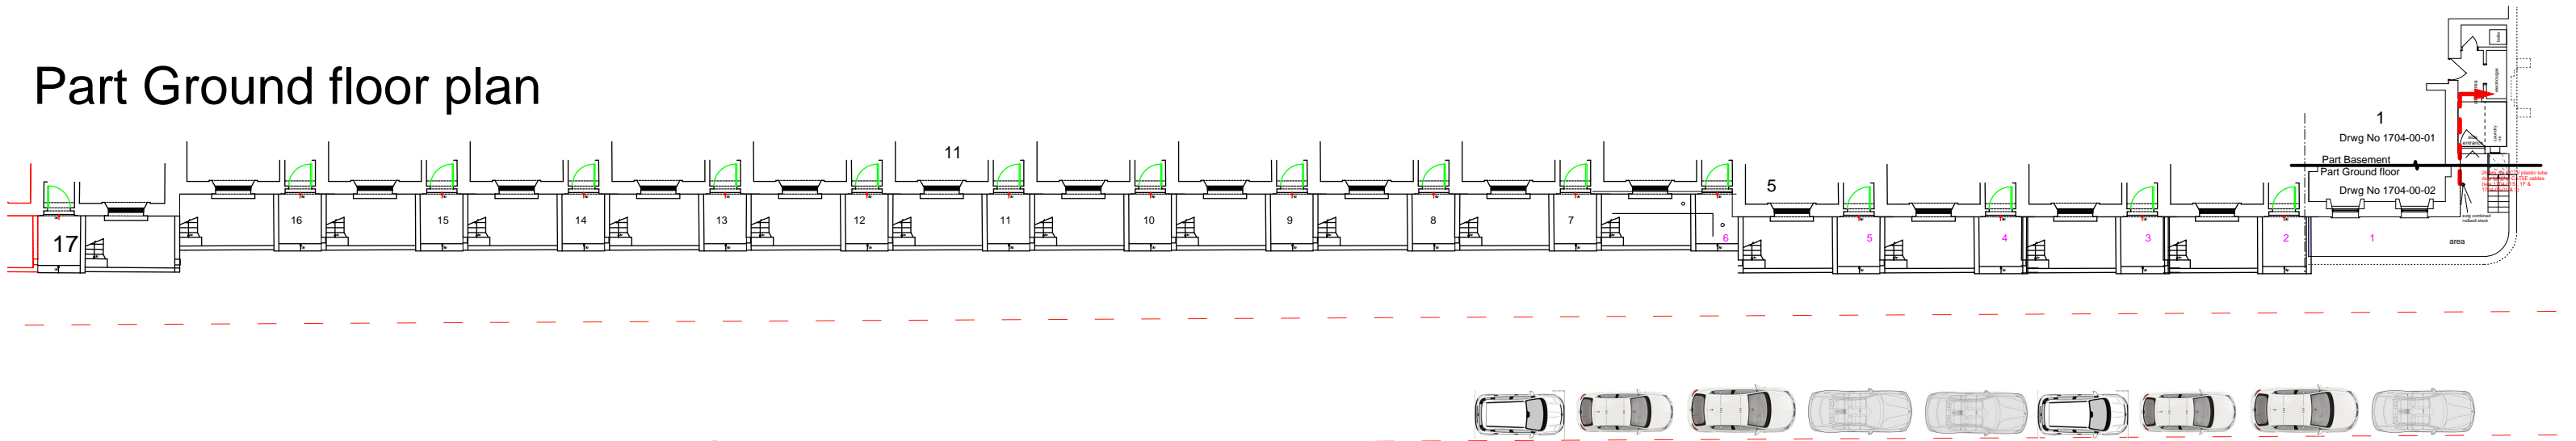

“Installation of 4x pairs of CCTV security cameras mounted on the underside of the balconies at Nos. 1 , 6, 11 and 17 Regents Park Terrace, connected by a black cable duct running along the top of the balcony terrace from Nos. 1 to 17”

PART PLANS (Existing) Angles of Vision
 1-17 REGENT'S PARK TERRACE NW1
 Scale 1: 250 @ A3
 drwg No 1704 - C - 02