



## PROPOSED BASEMENT FLOOR PLAN

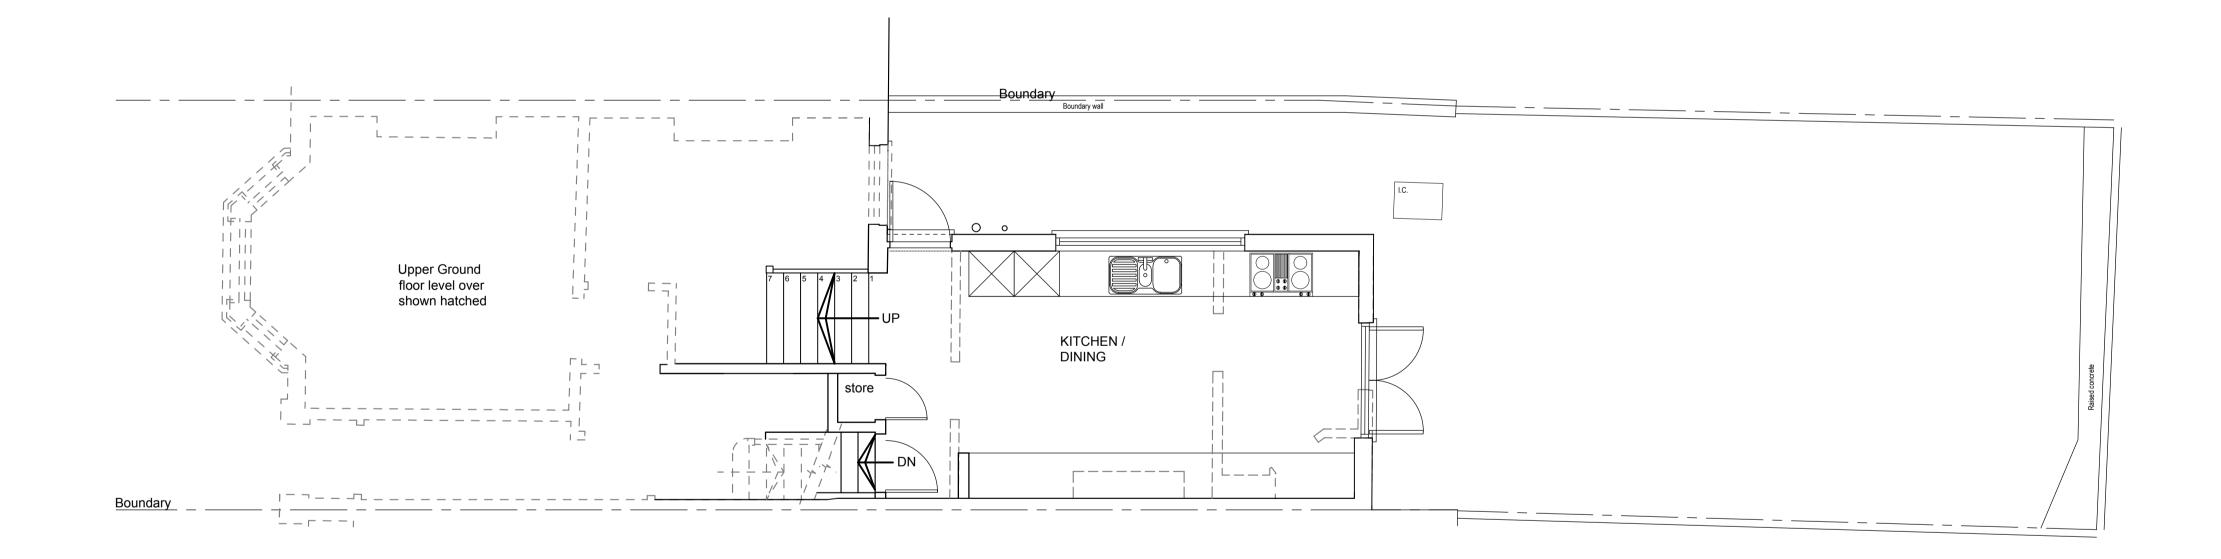

## PROPOSED LOWER GROUND FLOOR PLAN

 

D	Revised light-well	RH	Nov 17		
С	Issued for Planning	MPW	May 16	PROJECT 13 KYLEMORE ROAD,	
В	Revd to suit Clients comments	MPW	Nov 15	LONDON,	
А	Revd to suit Clients comments	MPW	Nov 15	NW6 2PS	
Rev.	Description	Drawn	Date		SHEET 1 OF 2

Design & Consulting Limited	1:50, at A1
Consulting Structural Engineer & Building Design Consultant	Drg No
Churchfield House, Churchfield Road, Chalfont St Peter, Bucks, SL9 9EW T 01753 888587 M 07528 462170 E enquiries@mwdesignconsult.co.uk	1410

Scale	Date	
1:50, at A1	Drawı	า
Drg No.		Rev.
141040_N1	D	

SIZE A1