

PROPOSED LEFT SIDE ELEVATION




PROPOSED FRONT ELEVATION




PROPOSED REAR ELEVATION



PROPOSED RIGHT SIDE ELEVATION

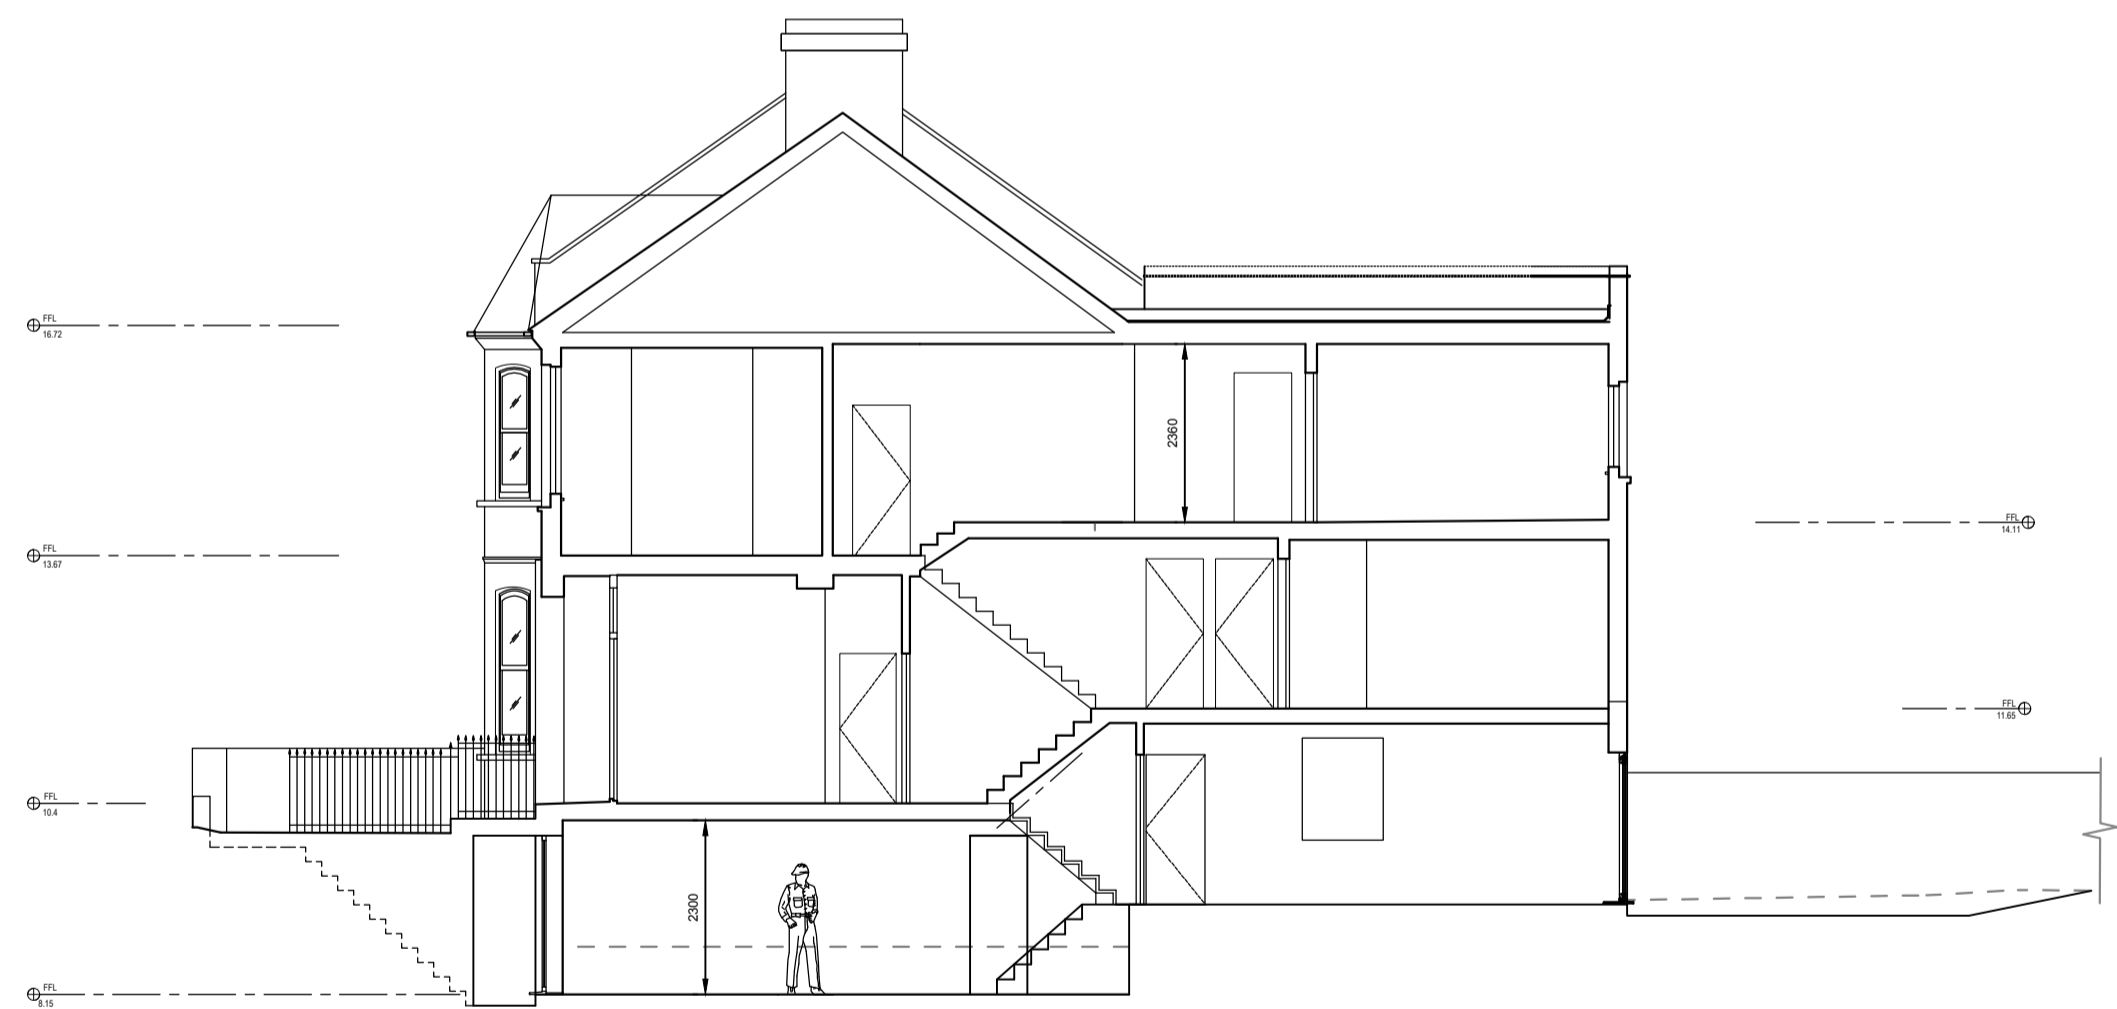

PROPOSED SECTION AA

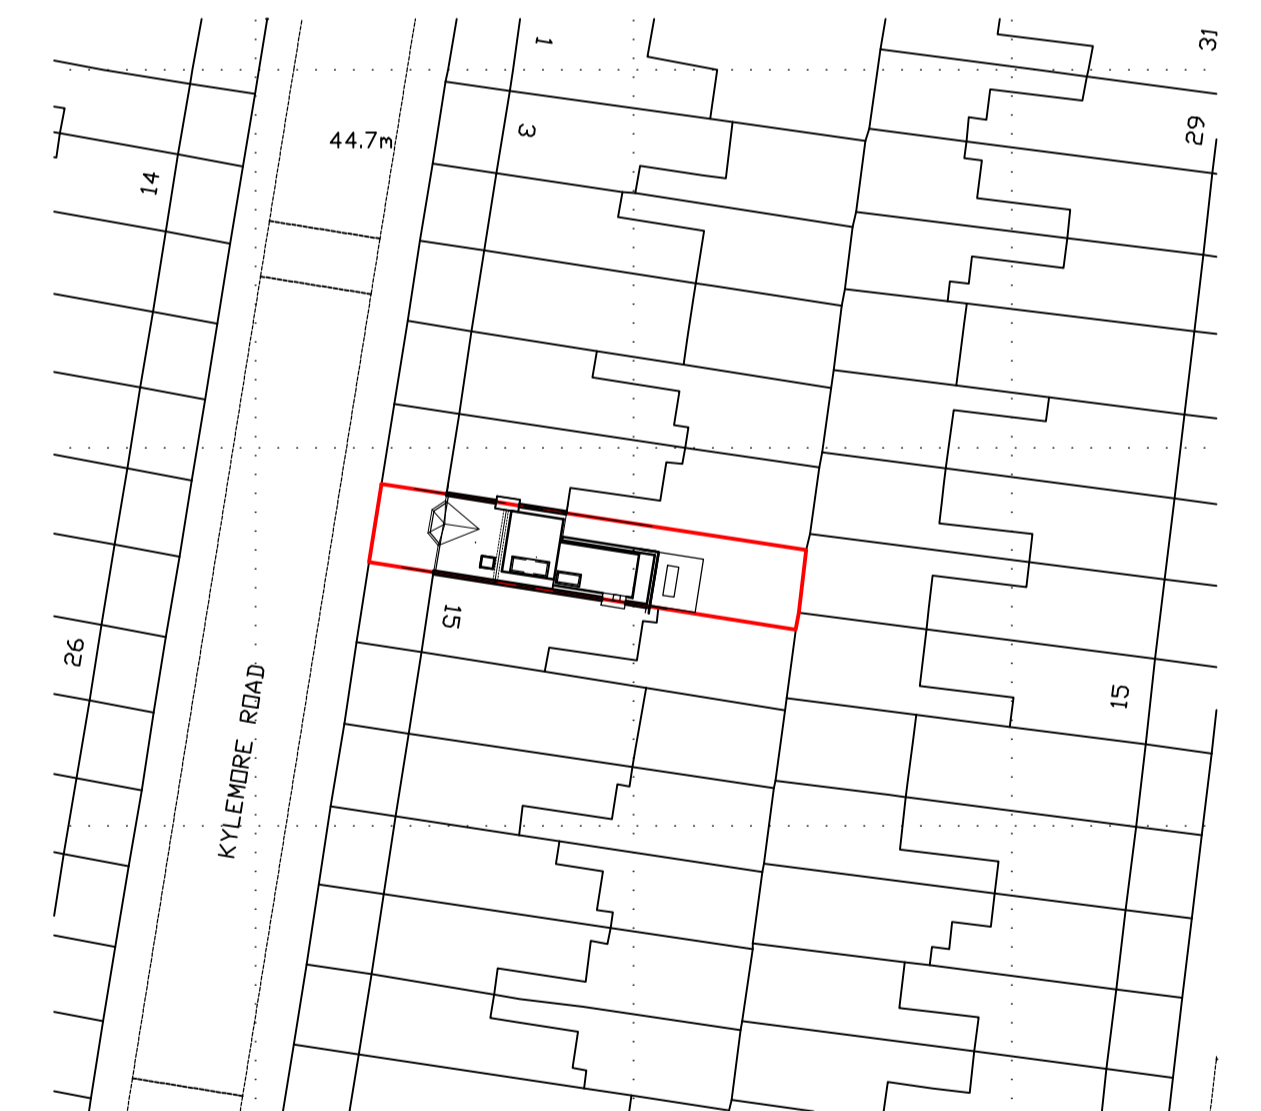

0m 25m SCALE BAR AT 1:500

Rev.	Description	Drawn	Date
D	Revised light-well	RH	Nov 17
C	Issued for Planning	MPW	May 16
B	Revd to suit Clients comments	MPW	Nov 15
A	Revd to suit Clients comments	MPW	Nov 15

PROJECT
13 KYLEMORE ROAD,

TITLE
**PROPOSED ELEVATIONS AND SECTION
SITE LOCATION PLANS**

MW Design & Consulting Limited
Consulting Structural Engineer & Building Design Consultant
Churchfield House, Churchfield Road, Chalfont St Peter, Bucks, SL9 9EW
T 01753 888587 M 07528 462170 E enquiries@mwdesignconsult.co.uk

Scale	Date
1:100, at A1	Drawn
Drg No. 141040_N1C	Rev. D