


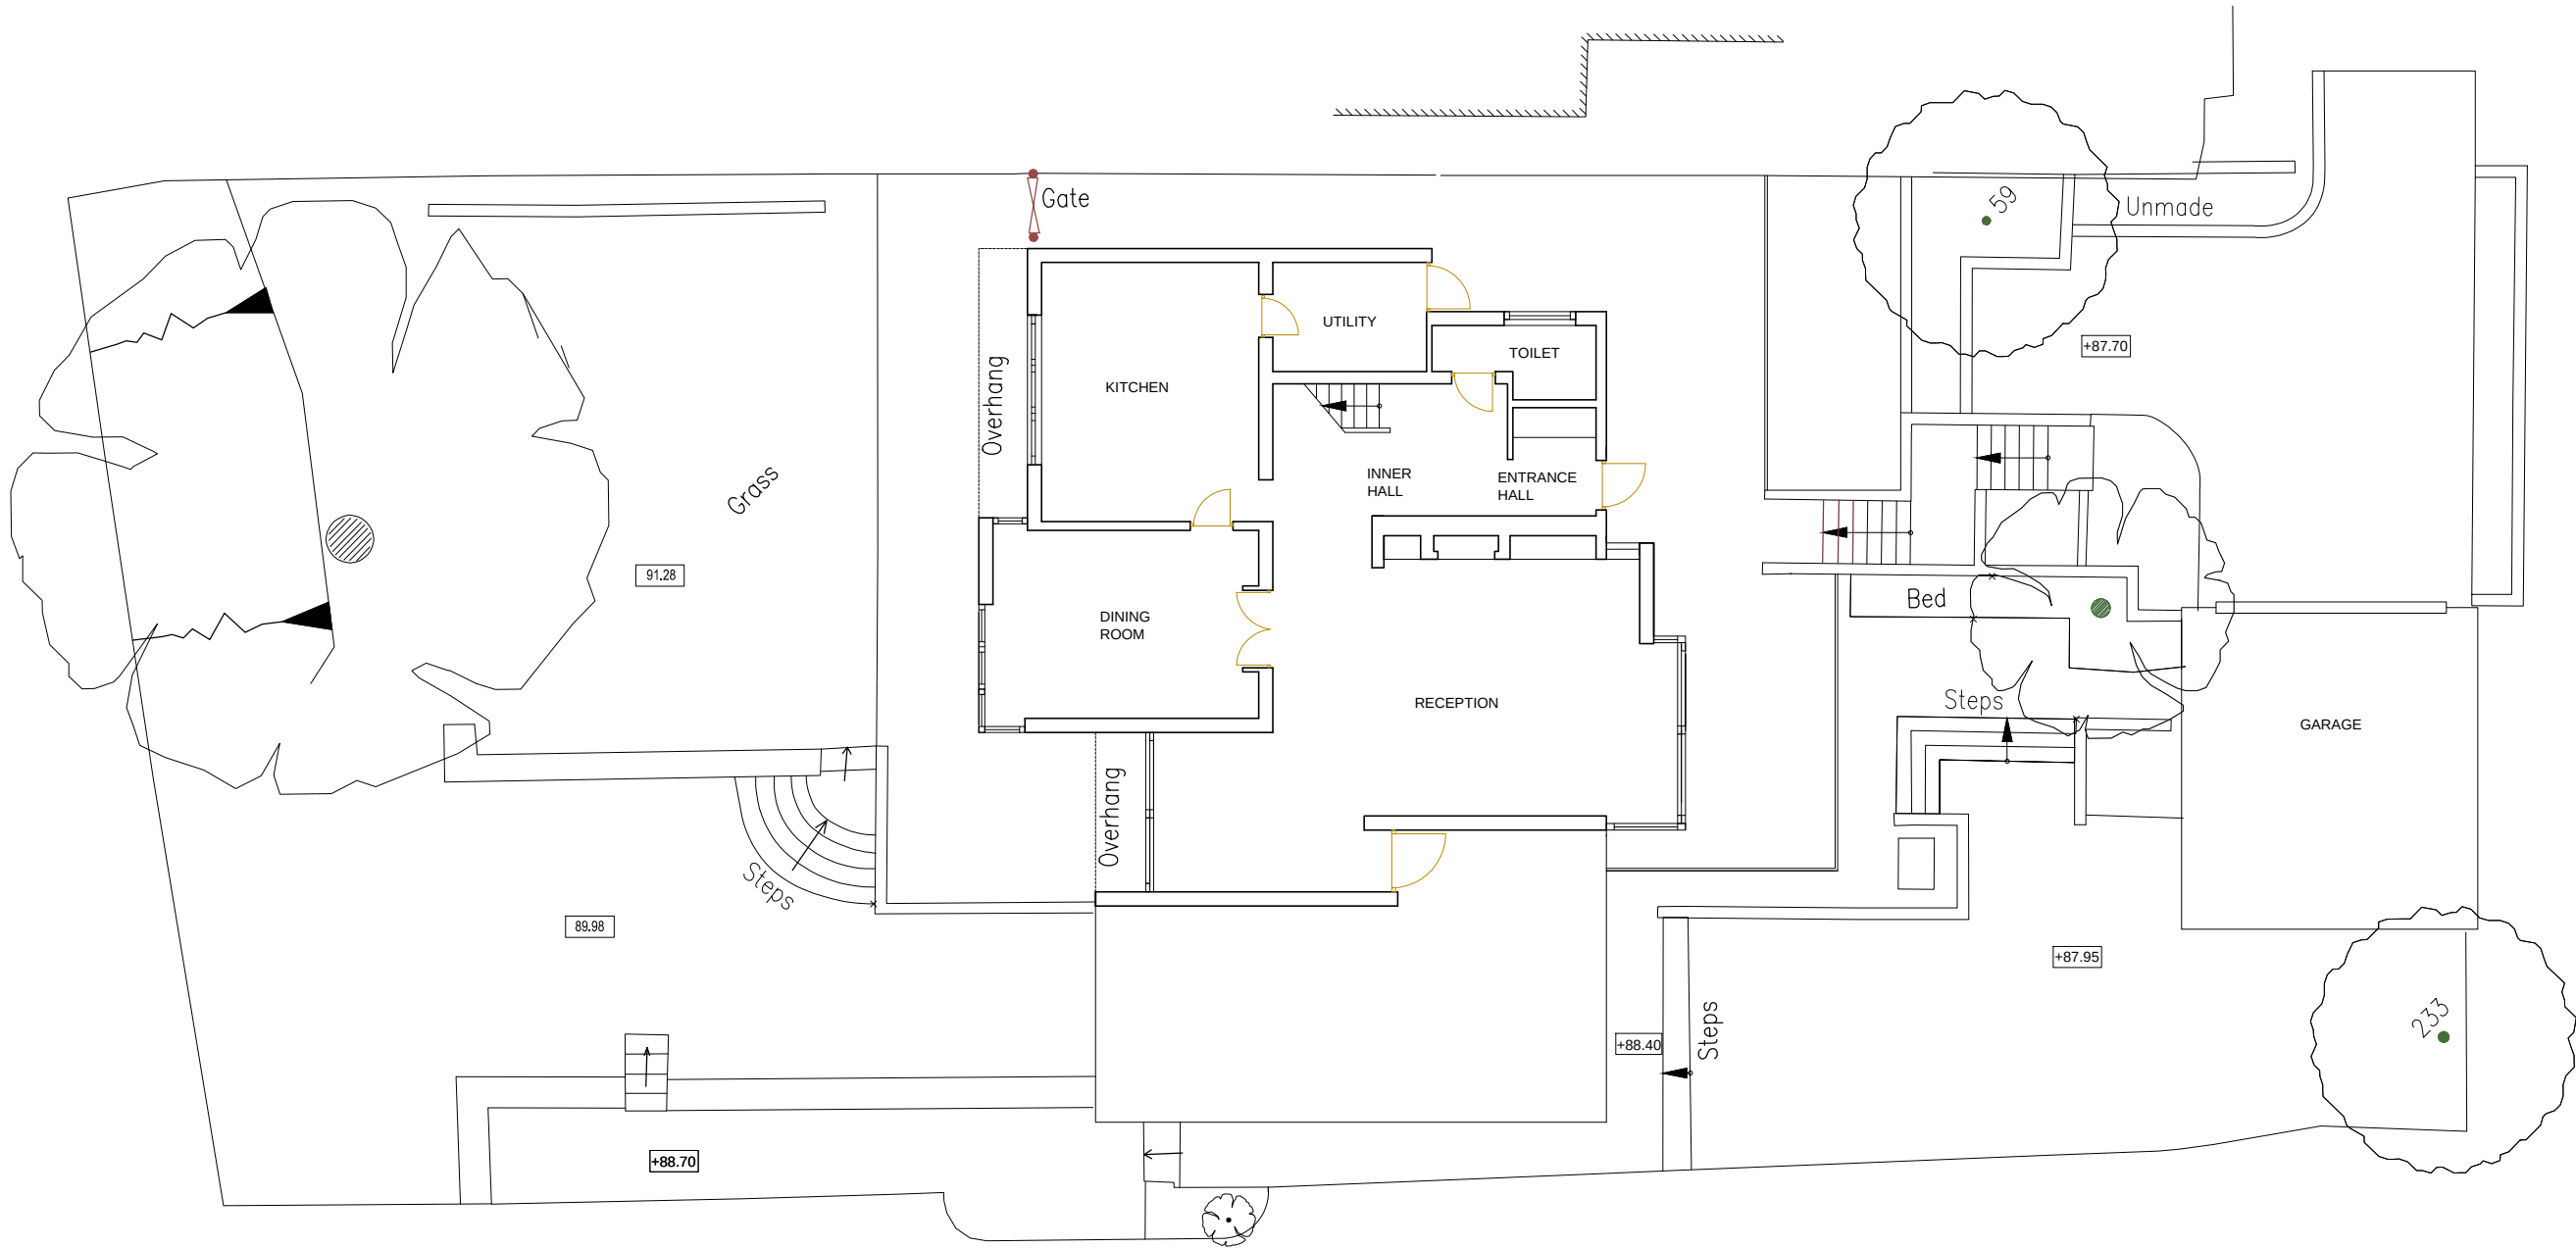

EXISTING GROUND FLOOR PLAN



M 1:100

CONVENTIONS OF USE OF THIS DRAWING

1. This drawing, the design and contents contained herein are copyright, all rights reserved, the part being made or copied or otherwise publicly or solely in the name of the Architect or the firm or other person or persons who have been authorized by the Architect to do so.

2. The client is granted a copyright license to use this drawing and its contents for the purpose of which the drawing has been prepared.

3. No part of this drawing, the design or contents contained herein may be reproduced or used in any way without the written consent of the Architect.

4. This drawing is to be used only for the purposes for which it was prepared. The drawing is not to be used for any other purpose without the written consent of the Architect.

5. The drawing is not to be used for any other purpose without the written consent of the Architect.

6. Where the drawing contains discrepancies in relation to other related documents, such discrepancies shall be brought to the attention of the Architect who shall have a written instruction as to which alternative is to be followed, and such written instruction shall have been issued by the Architect.

7. References to technical standards, specifications, British (BS) or otherwise, or codes of practice (COP) shall be treated as references to the latest edition of such standards, specifications, codes or practice (COP) and shall be treated as references to the latest edition of such standards, specifications, codes or practice (COP) and shall be treated as references to the latest edition of such standards, specifications, codes or practice (COP).

8. All drawings are prepared and issued in accordance with the Architect's current practice instructions. Contractors to whom project related drawings are issued shall be responsible for ensuring that the drawings are used in accordance with the Architect's current practice instructions. Contractors to whom project related drawings are issued shall be responsible for ensuring that the drawings are used in accordance with the Architect's current practice instructions.

9. Contractors responsible to prepare and submit drawings for all drawings shall be responsible for ensuring that the drawings are used in accordance with the Architect's current practice instructions.

Rev. No.	Date	Revision Notes	By
----------	------	----------------	----

+44 (0) 203 581 9800
15 Stratton Street, London, W1J 8LQ
info@ldc-group.co.uk
www.ldc-group.co.uk

London Development & Construction

Project : 26 West Hill Park, London, N6 6ND

Drawing : EXISTING GROUND FLOOR PLAN

Date : 22.09.2017	Scale : 1:100 @ A2
Drawn : [Signature]	Drawn : [Signature]
Checked : 02-B	NOT FOR CONSTRUCTION

COPYRIGHT This drawing or design may not be reproduced without permission