


EXISTING FIRST FLOOR PLAN



EXISTING ROOF PLAN

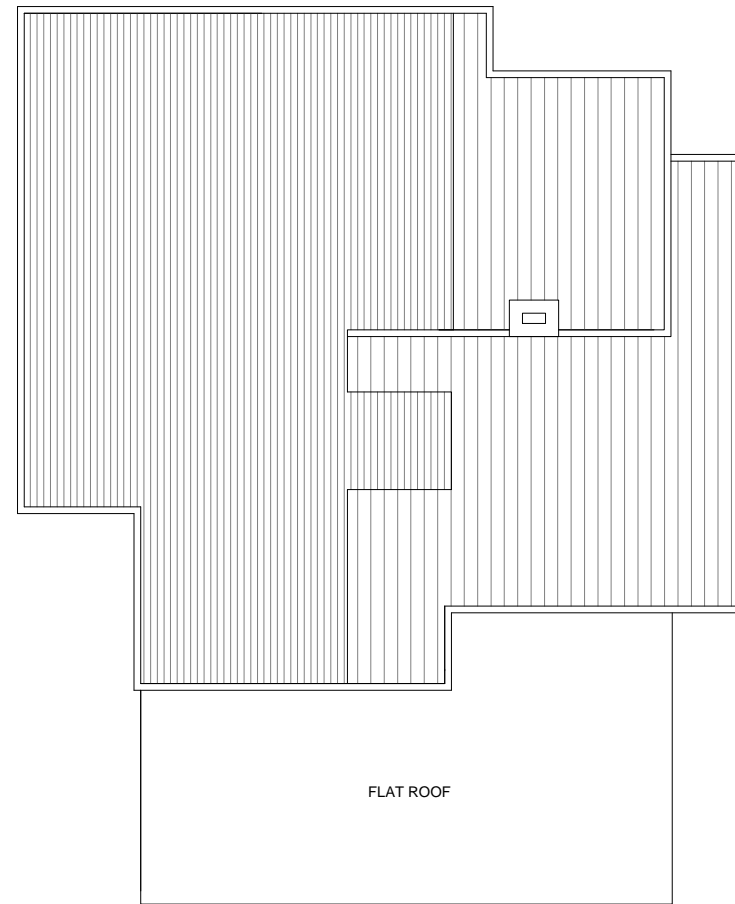

M 1:100

**CONDITIONS OF USE OF THIS DRAWING**  
 1. This drawing, the design and contents contained herein are copyright of LDC and are the property of LDC. It is not to be used for any other purpose without the prior written consent of LDC.  
 2. The client is granted a copyright license to use this drawing and its contents for the purposes of which the drawing has been prepared.  
 3. No part of this drawing, design or content may be reproduced, stored in a retrieval system, or transmitted in any form or by any means, electronic, mechanical, photocopying, recording, or by any information storage and retrieval system, without the prior written consent of LDC.  
 4. This drawing is to be used only for the purposes for which it was prepared. It is not to be used for any other purpose without the prior written consent of LDC.  
 5. In construction, neither the design nor the construction shall be held to be responsible for safety and stability any part of the structure and shall not be used for any other purpose.  
 6. Where the drawing contains discrepancies in relation to other related documents, such discrepancies shall be brought to the attention of the Architect who shall issue a written instruction as to which document is to be followed, and such written instruction shall be issued and any work carried out in full of the Architect's sole responsibility.  
 7. References to National Standards, whether to British (BS) or otherwise, or codes of practice (CP) shall be taken to refer to the current editions of such codes or to the latest issue of the drawing not otherwise any reference to the country or to any other standard.  
 8. All necessary measures are proposed to be taken according to construction's current codes of practice. Compliance to them is not intended if these conflict with any specific instructions.  
 9. Conditions applicable to prepare and execute drawings for all buildings unless specified on this drawing shall be applicable to Project Architect for approval prior to construction.

Rev. No.	Date	Revision Notes	By

+44 (0) 203 581 9800  
 15 Stratton Street, London, W1J 8LQ  
 info@ldc-group.co.uk  
 www.ldc-group.co.uk

London Development & Construction

Project: 26 West Hill Park, London, N6 6ND

Drawing: EXISTING FIRST FLOOR PLAN  
 EXISTING ROOF PLAN

Date: 22.09.2017 Scale: 1:100 @ A2

Drawn: [ ] Dwg. No. [ ] Status of Drawing  
 Checked: 03-B NOT FOR CONSTRUCTION

COPYRIGHT This drawing or design may not be reproduced without permission