
180 Kentish Town Road Existing Basement Floor Plan

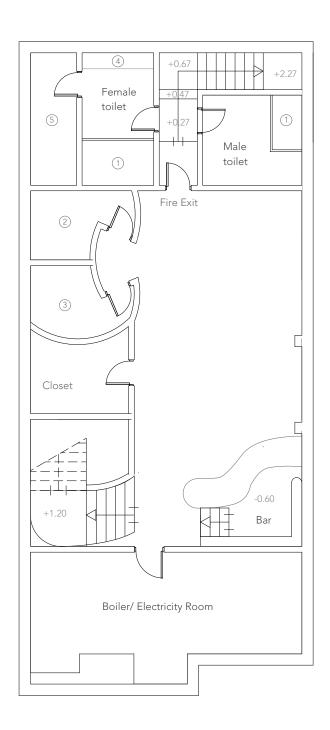

2 Male Toilet ③ Female Toilet

(4) Sink

108 CONSULTANTS



1 Bathroom stall

5 Closet/ Storage space



Client: Highgate Capital Date: 5 November 2015 Scale: 1:100 A3 Drawing Number: 002