



**FRONT ELEVATION ON FASCIA**  
Scale 1:20

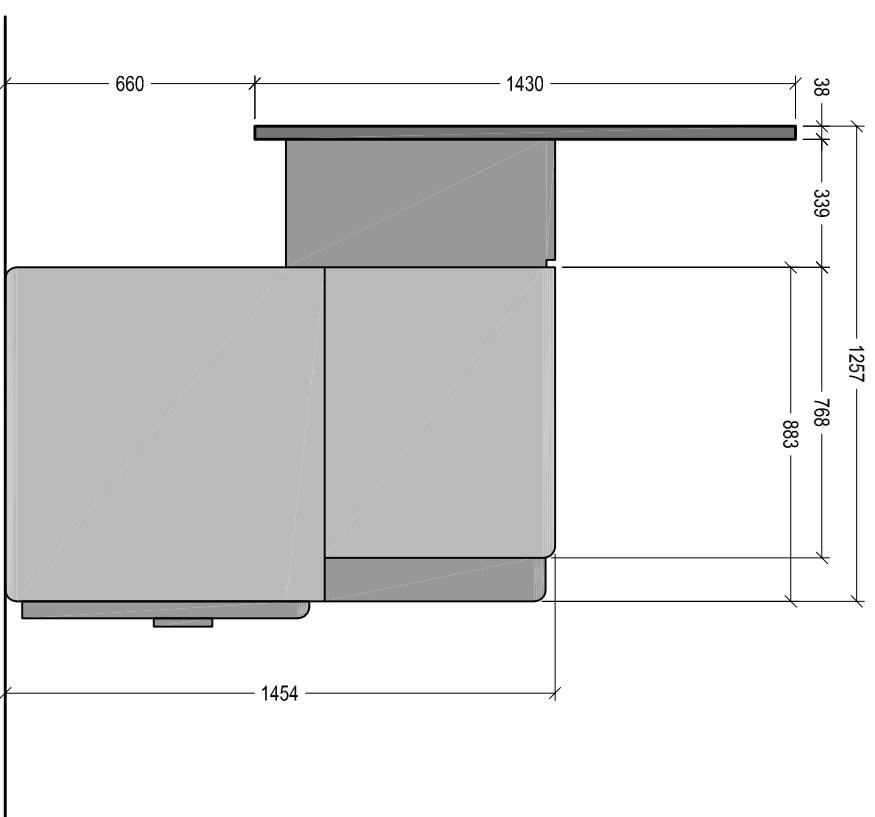

**SECTION THROUGH ATM**  
Scale 1:20

**NOTE:**  
HATCHED AREA DENOTES  
SERVICE ZONE

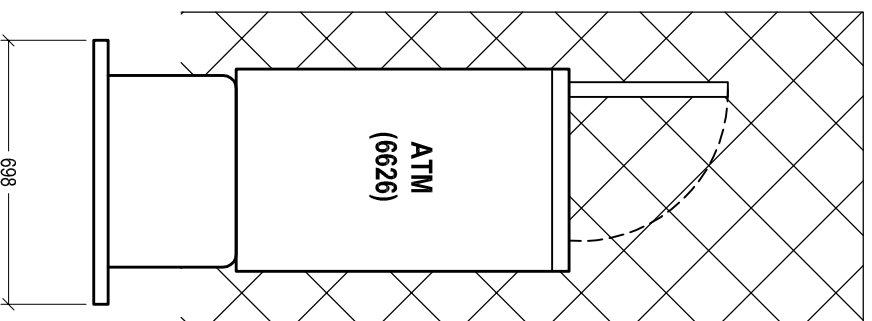

**PLAN ON ATM**  
Scale 1:20

<b>Date:</b>	<b>Comments:</b>	<b>By:</b>
04-01-17	Updated to reflect current model and dimensions.	CM

**GENERAL NOTES:**  
1) All dimensions in millimeters unless otherwise stated.

**Project:**  
**NOTE MACHINE**  
GENERAL SITE INSTALLATION  
ARRANGEMENTS

<b>Drawing Title:</b> ATM type 6626 - General Arrangement			
<b>Ref:</b>	<b>Date:</b>	<b>Rev:</b>	
NM-GA-6626	19-02-2016	A	
<b>Scale:</b>	<b>Paper:</b>	<b>Date Rev:</b>	
1:20	A3	04-01-2017	