

Sign A
1No. Existing double sided panel to be refurbished.
Size : 1300 x 700mm.



G/Cl - 4230mm

Sign F
1No. Existing letters to be finished gold by others.
Size : 200mm high letters

THE QUEENS LARDER

G/Cl - 3230mm

Sign B
1No. Small sized crown logo and letters.
Size : Span - 800mm.



G/Cl - 6100mm

Sign C
Existing history board to be refurbished
Size : 800 x 1045mm.



G/Cl - 1125mm

Sign D
1No. Replacement double sided GK header panel to existing gibbet.
Size : 900mm wide.




G/Cl - 6500mm

Sign E
1No. Replacement door plaque.
Size : 300 x 195mm.




G/Cl - 1370mm

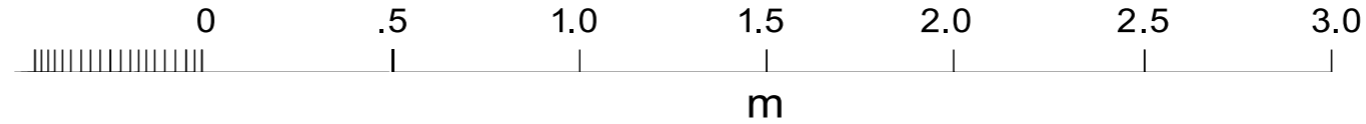

Front Elevation - Scale 1:100



Side Elevation - Scale 1:100

 

INSIGNIA
SIGNS & SERVICES

STAND OUT FROM THE CROWD

PLANNING
SITE DETAILS

W0006585

GREENE KING

QUEENS LARDER

BLOOMSBURY LONDON

18 10 17 dr

COLOURS



BLACK

SIGNS



RAL 9002

LETTERS

NB: PLEASE ALWAYS REFER TO ACTUAL PAINT REFERENCES FOR AN ACCURATE COLOUR MATCH.



THIS DOCUMENT IS THE PROPERTY OF INSIGNIA SIGNS & SERVICES LTD. WHO OWN THE COPYRIGHT THEREIN.

THE INFORMATION IN THIS DOCUMENT IS GIVEN IN CONFIDENCE AND WITHOUT THE WRITTEN PERMISSION OF INSIGNIA SIGNS & SERVICES LTD.

GIVEN BY CONTRACT OR OTHERWISE THE DOCUMENT MUST NOT BE COPIED, REPRINTED OR REPRODUCED IN ANY MATERIAL FORM EITHER WHOLLY OR IN PART NOR MUST THE CONTENTS OF THE DOCUMENT OR ANY METHOD OR TECHNIQUE AVAILABLE THERE FROM BE DISCLOSED TO ANY THIRD PARTY.



Scale 1:1250

 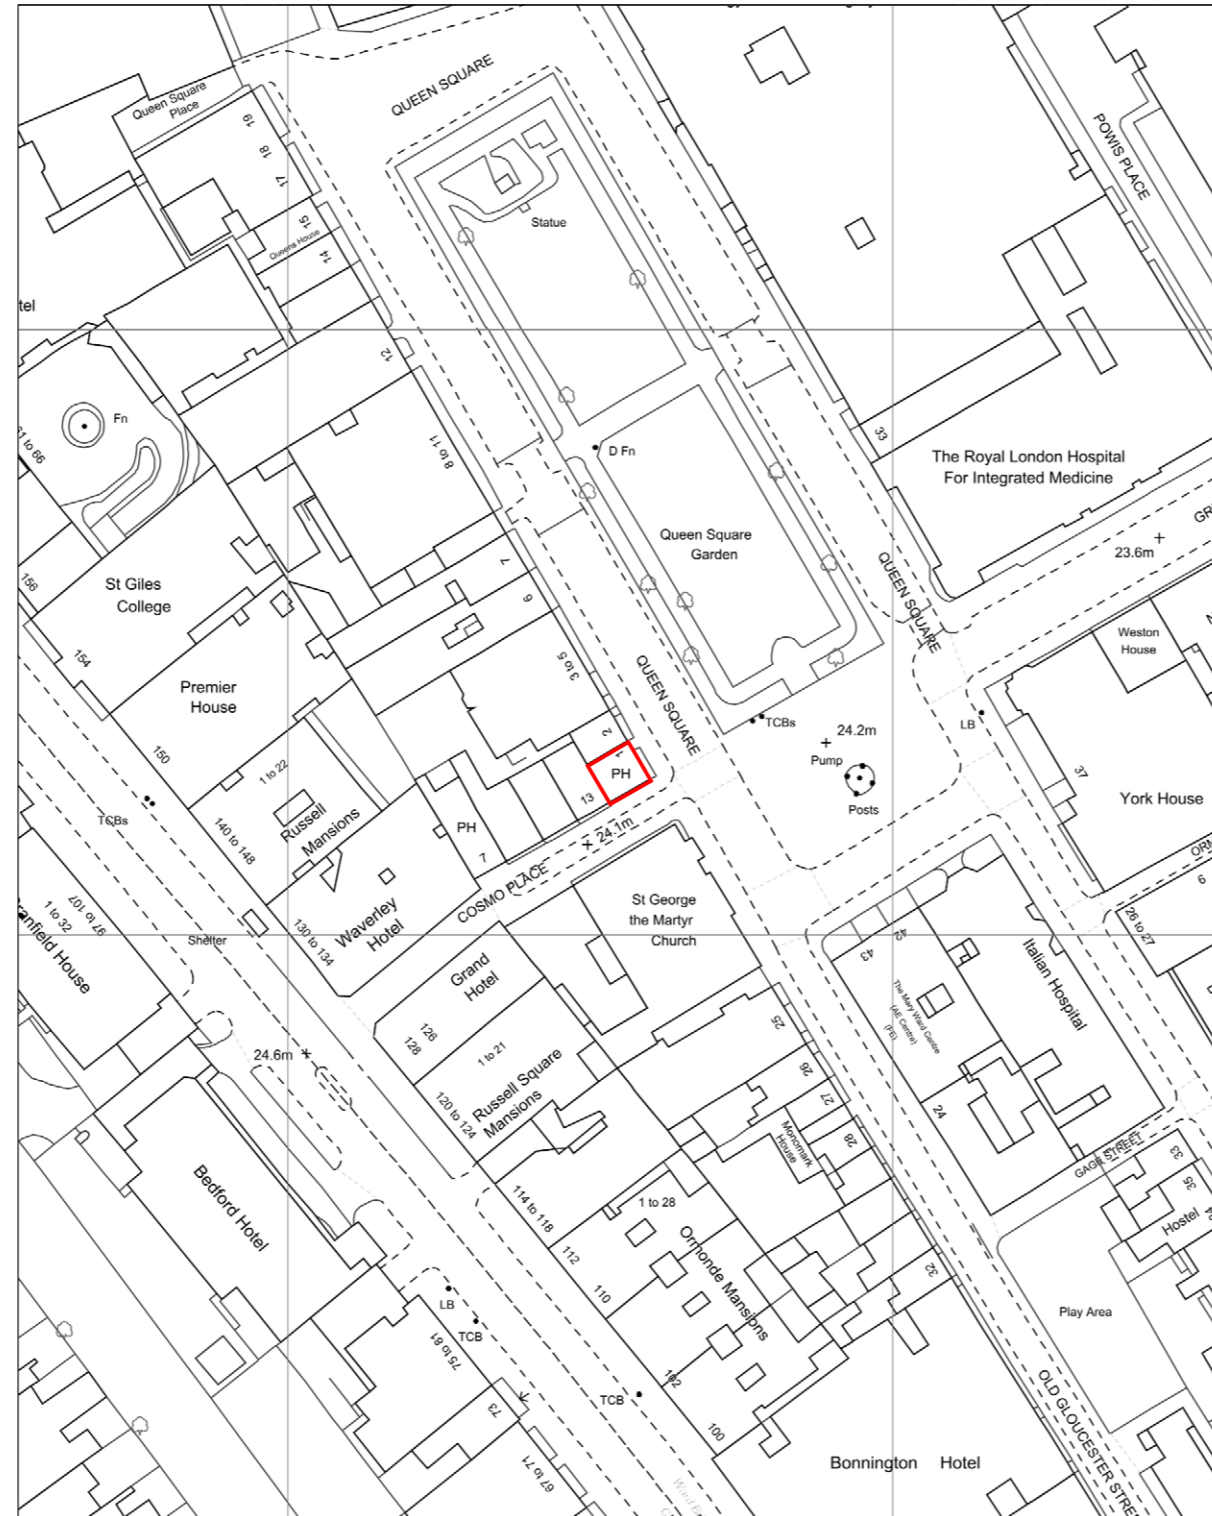

INSIGNIA
SIGNS & SERVICES

STAND OUT FROM THE CROWD

PLANNING SITE DETAILS

W0006585

GREENE KING

QUEENS LARDER

BLOOMSBURY LONDON

18 10 17 dr



THIS DOCUMENT IS THE PROPERTY OF
INSIGNIA SIGNS & SERVICES LTD. WHO
OWN THE COPYRIGHT THEREIN.

THE INFORMATION IN THIS DOCUMENT
IS GIVEN IN CONFIDENCE AND
WITHOUT THE WRITTEN PERMISSION OF
INSIGNIA SIGNS & SERVICES LTD.

GIVEN BY CONTRACT OR OTHERWISE
THE DOCUMENT MUST NOT BE COPIED,
REPRINTED OR REPRODUCED IN ANY
MATERIAL FORM EITHER WHOLLY OR IN
PART NOR MUST THE CONTENTS OF THE
DOCUMENT OR ANY METHOD OR
TECHNIQUE AVAILABLE THERE FROM BE
DISCLOSED TO ANY THIRD PARTY.



Scale 1:1500

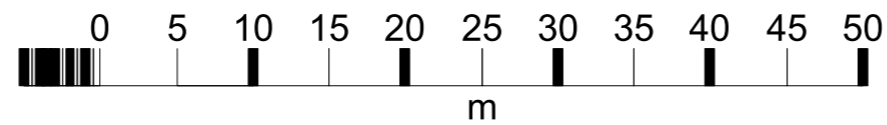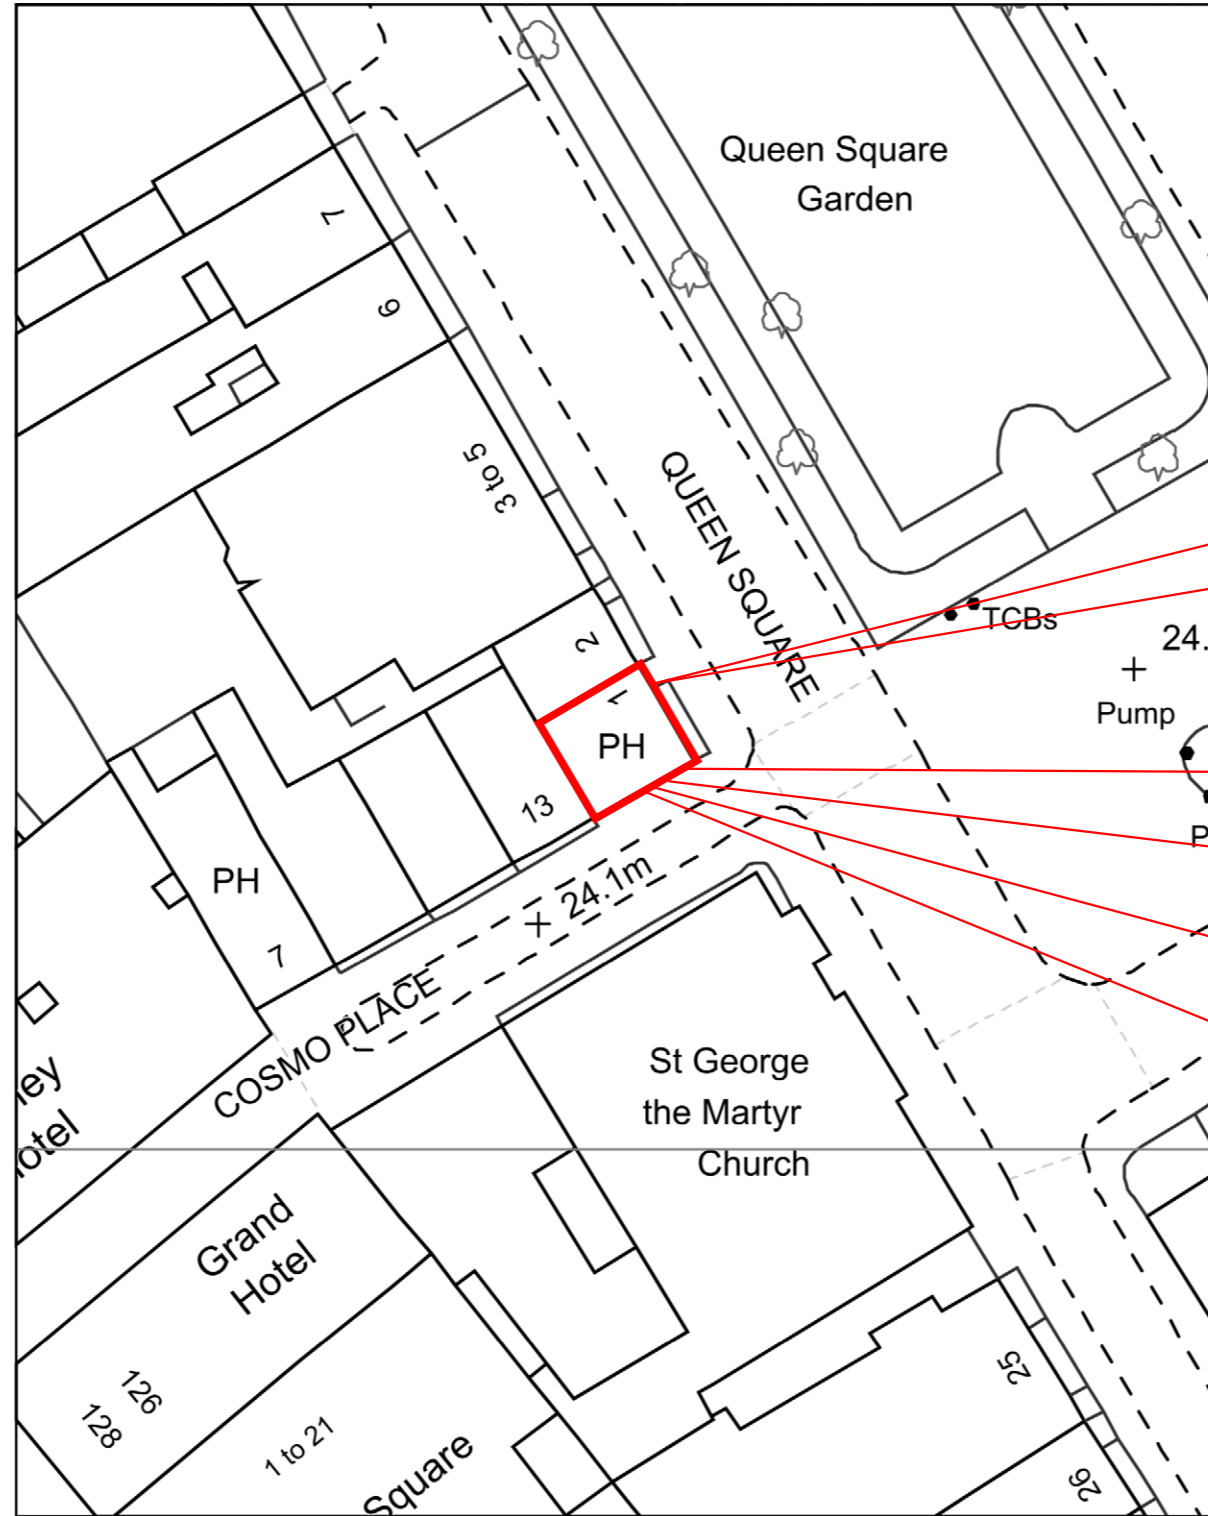

INSIGNIA
SIGNS & SERVICES

STAND OUT FROM THE CROWD

PLANNING
SITE DETAILS

W0006585

GREENE KING

QUEENS LARDER

BLOOMSBURY LONDON

18 10 17 dr

A
C

D
B

F
E

D

THIS DOCUMENT IS THE PROPERTY OF
INSIGNIA SIGNS & SERVICES LTD. WHO
OWN THE COPYRIGHT THEREIN.

THE INFORMATION IN THIS DOCUMENT
IS GIVEN IN CONFIDENCE AND
WITHOUT THE WRITTEN PERMISSION OF
INSIGNIA SIGNS & SERVICES LTD.

GIVEN BY CONTRACT OR OTHERWISE
THE DOCUMENT MUST NOT BE COPIED,
REPRINTED OR REPRODUCED IN ANY
MATERIAL FORM EITHER WHOLLY OR IN
PART NOR MUST THE CONTENTS OF THE
DOCUMENT OR ANY METHOD OR
TECHNIQUE AVAILABLE THERE FROM BE
DISCLOSED TO ANY THIRD PARTY.



INSIGNIA
SIGNS & SERVICES

STAND OUT FROM THE CROWD

PLANNING
SITE DETAILS

W0006585


GREENE KING

QUEENS LARDER


BLOOMSBURY LONDON

18 10 17 dr



SIGN B - scale 1:10

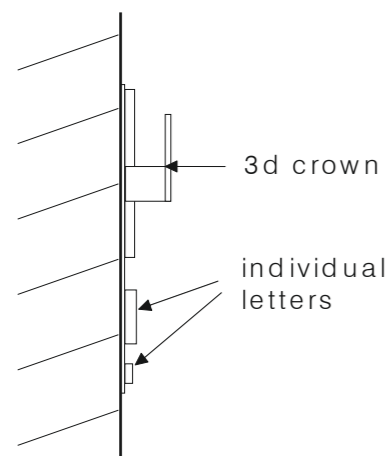

SIGN D - scale 1:10

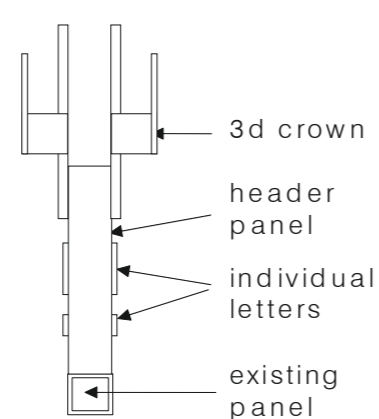

SIGN E - scale 1:10

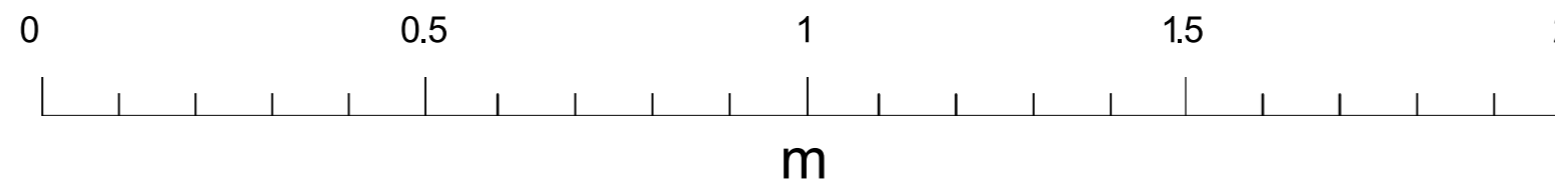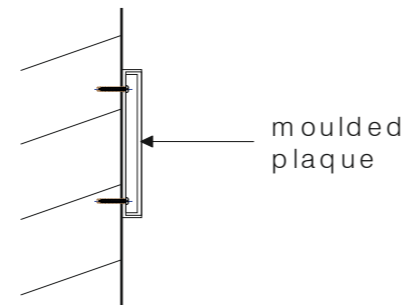

THIS DOCUMENT IS THE PROPERTY OF
INSIGNIA SIGNS & SERVICES LTD. WHO
OWN THE COPYRIGHT THEREIN.

THE INFORMATION IN THIS DOCUMENT
IS GIVEN IN CONFIDENCE AND
WITHOUT THE WRITTEN PERMISSION OF
INSIGNIA SIGNS & SERVICES LTD.

GIVEN BY CONTRACT OR OTHERWISE
THE DOCUMENT MUST NOT BE COPIED,
REPRINTED OR REPRODUCED IN ANY
MATERIAL FORM EITHER WHOLLY OR IN
PART NOR MUST THE CONTENTS OF THE
DOCUMENT OR ANY METHOD OR
TECHNIQUE AVAILABLE THERE FROM BE
DISCLOSED TO ANY THIRD PARTY.