


STRUCTURAL ENGINEER TO CONFIRM STABILITY OF ARBOUR

02 End Elevation
1:20@A3

03 End Elevation
1:20@A3

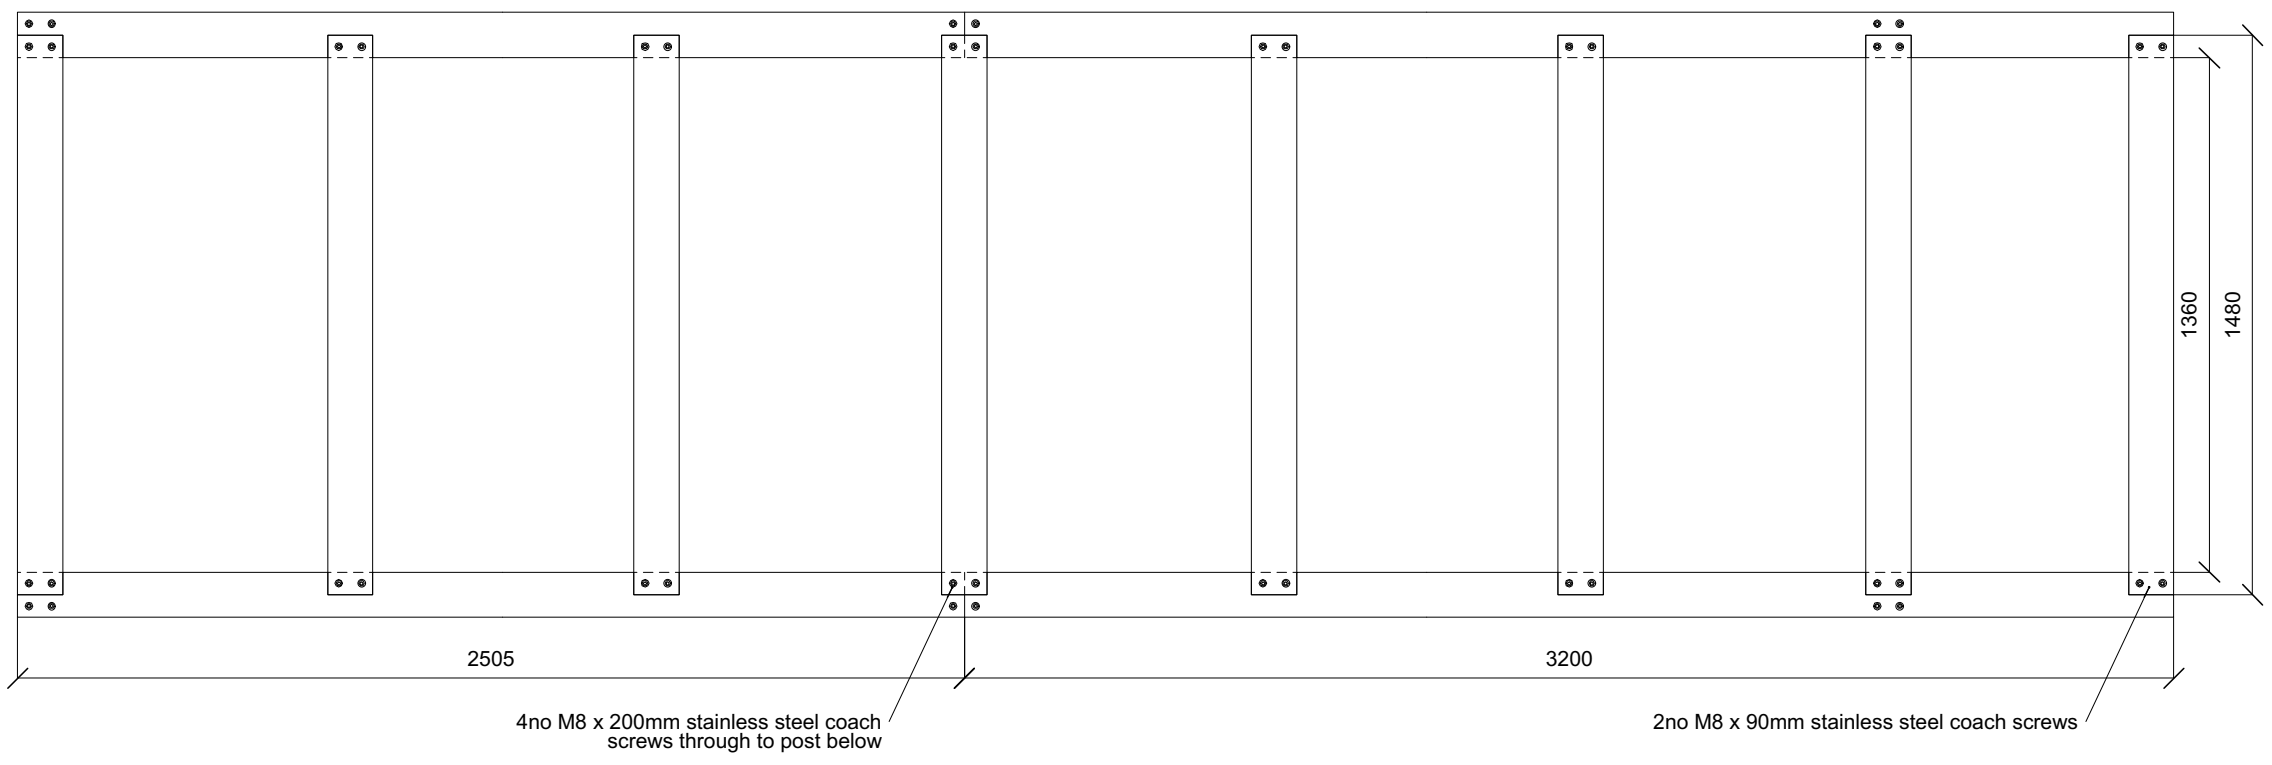

01 Roof Plan
1:20@A3

Karena Batstone Design
 Call 0117 944 1004
 Mob 07767615420
 Mail info@karenabatstone.com
 View www.karenabatstone.com
 Post 21 Somerset St, Kingsdown, Bristol BS2 8LZ

Project
2 Akenside Road

Title
Arbour 02

Date
18.8.18

Scale
1:20@A3

Dwg No.	Rev.
AR/20	01

Notes
Screws holes to be plugged if stability unaffected

NB Dimensions to be checked on site.