


No.51

Entrance to Flat C

Entrance to Flat B


Front Elevation

Rear Elevation

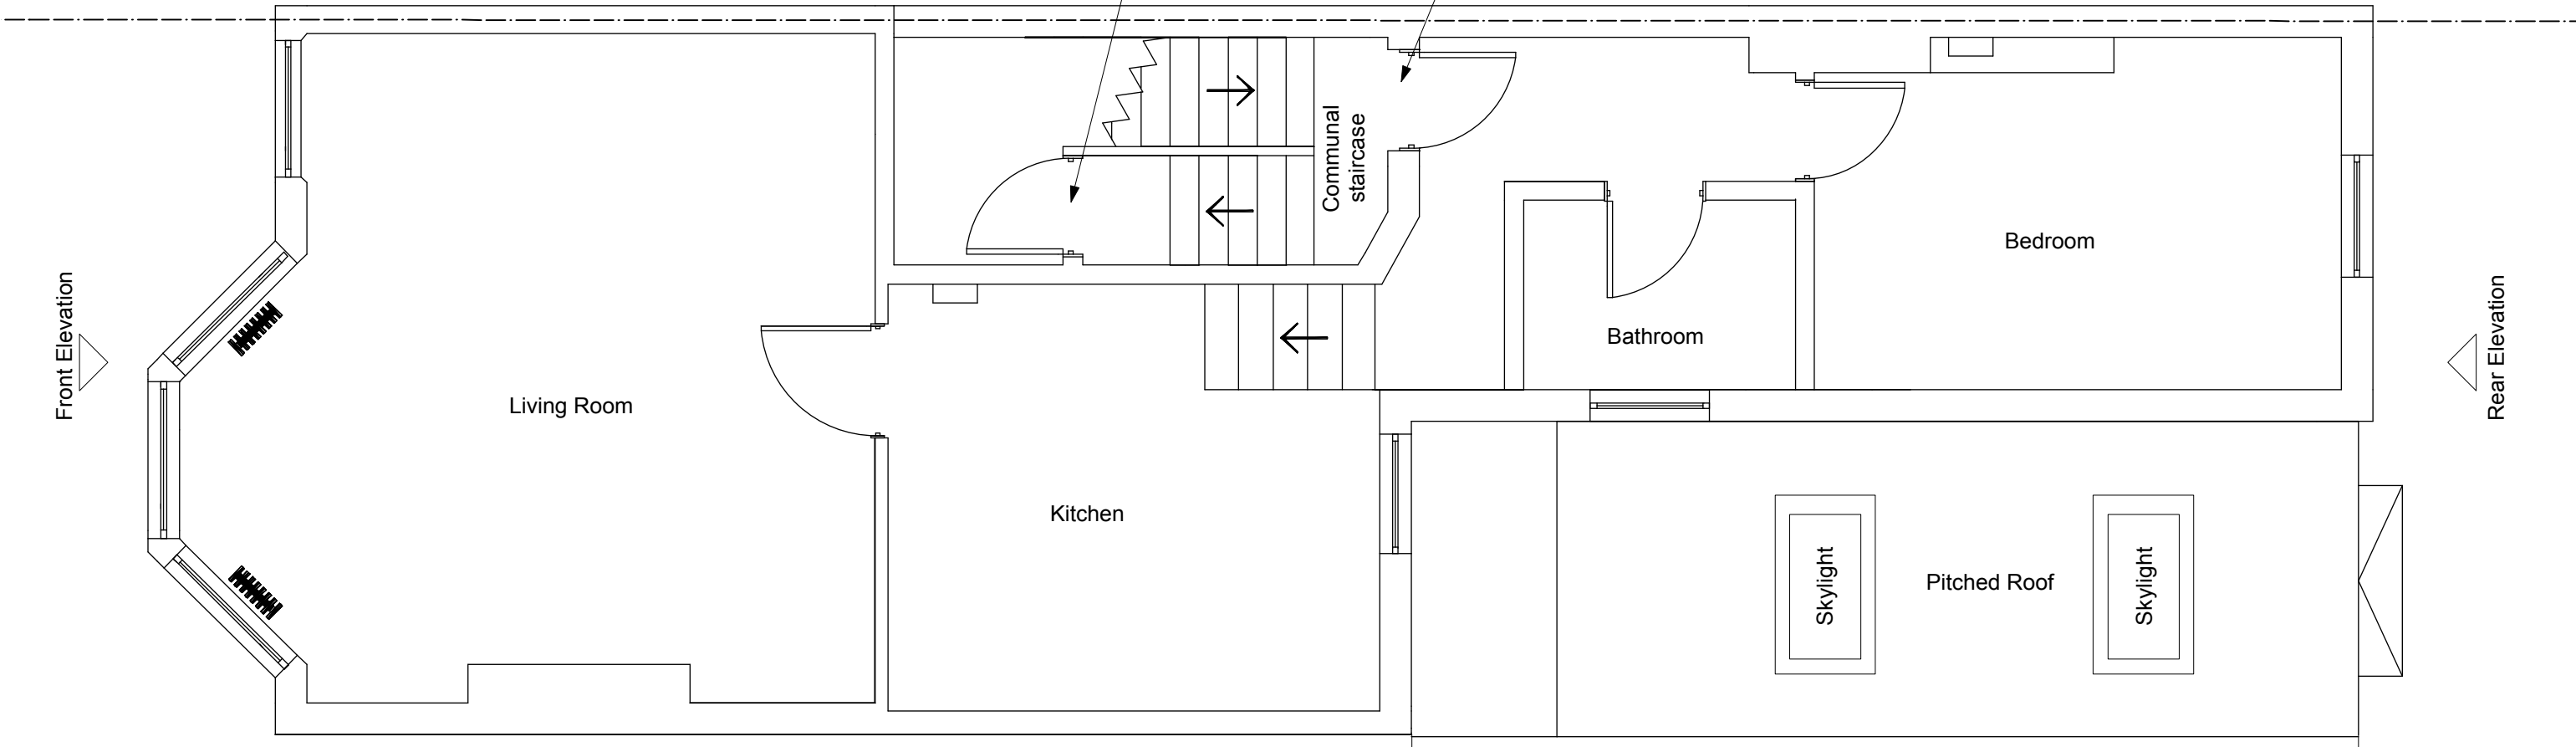

No.55

Existing extension at No.55

 

Revisions  
 / 13.10.17 Issued for Planning

Notes:  
 All dimensions in millimetres.  
 Do not scale from drawing.  
 In event of discrepancy contact architect for clarification prior to proceeding.

CLIENT Mark Lewis Interiors  
 PROJECT 53 Lady Somerset Road  
 DRAWING TITLE Existing First Floor Plan  
 DRAWING NUMBER EX.02  
 SCALE 1:50@A3  
 DATE 22.09.17

**URSULA TUCKER ARCHITECTS**

107 GILLESPIE ROAD, LONDON, N5 1LR. TEL: 07980 014 721  
 EMAIL: URSULA@URSULATUCKERARCHITECTS.COM