




ROOF PLAN

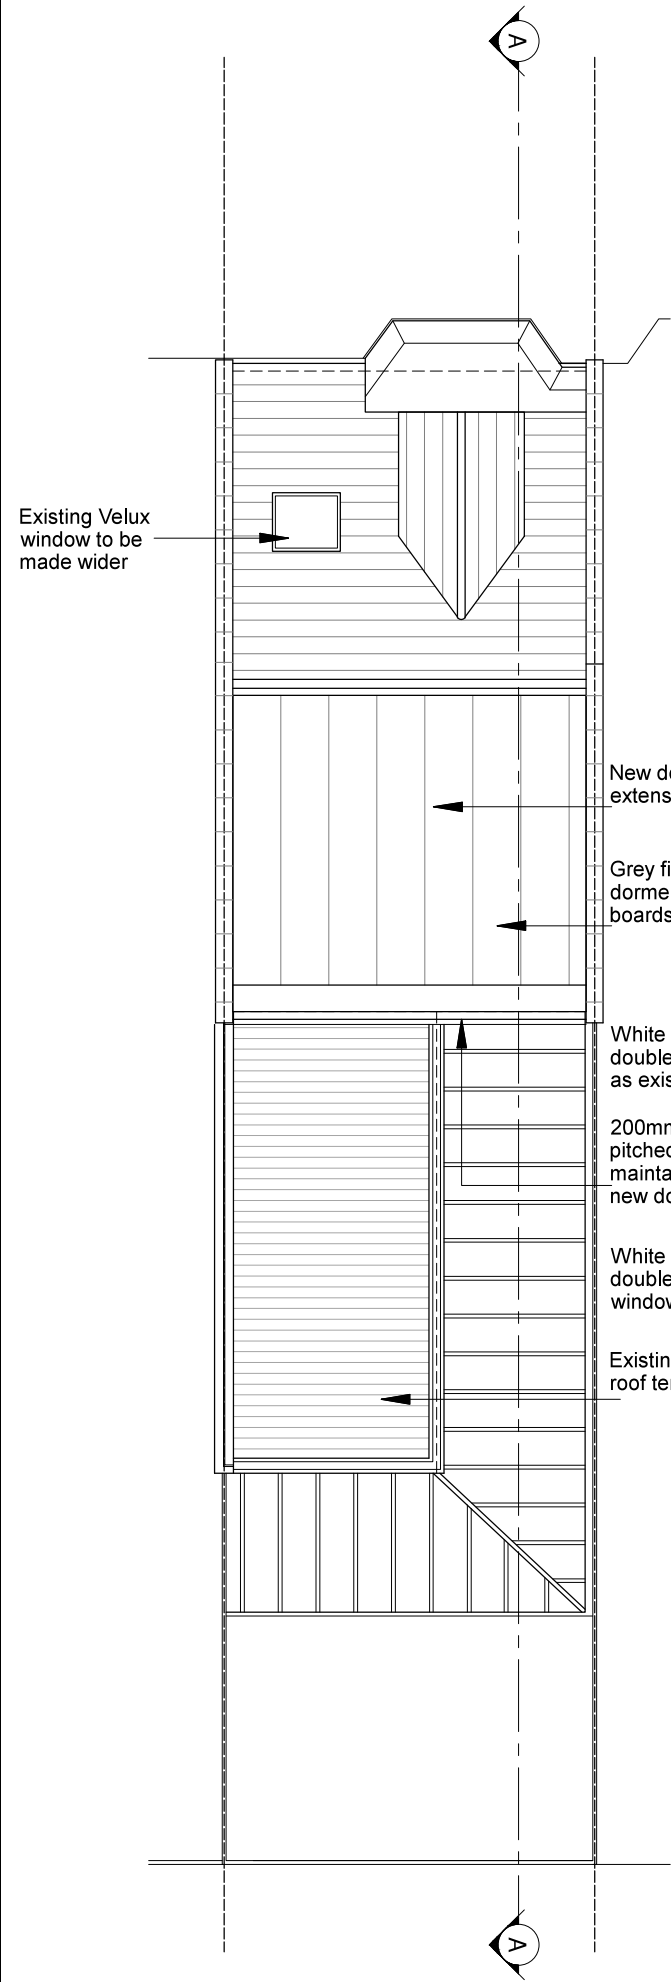


LOFT PLAN

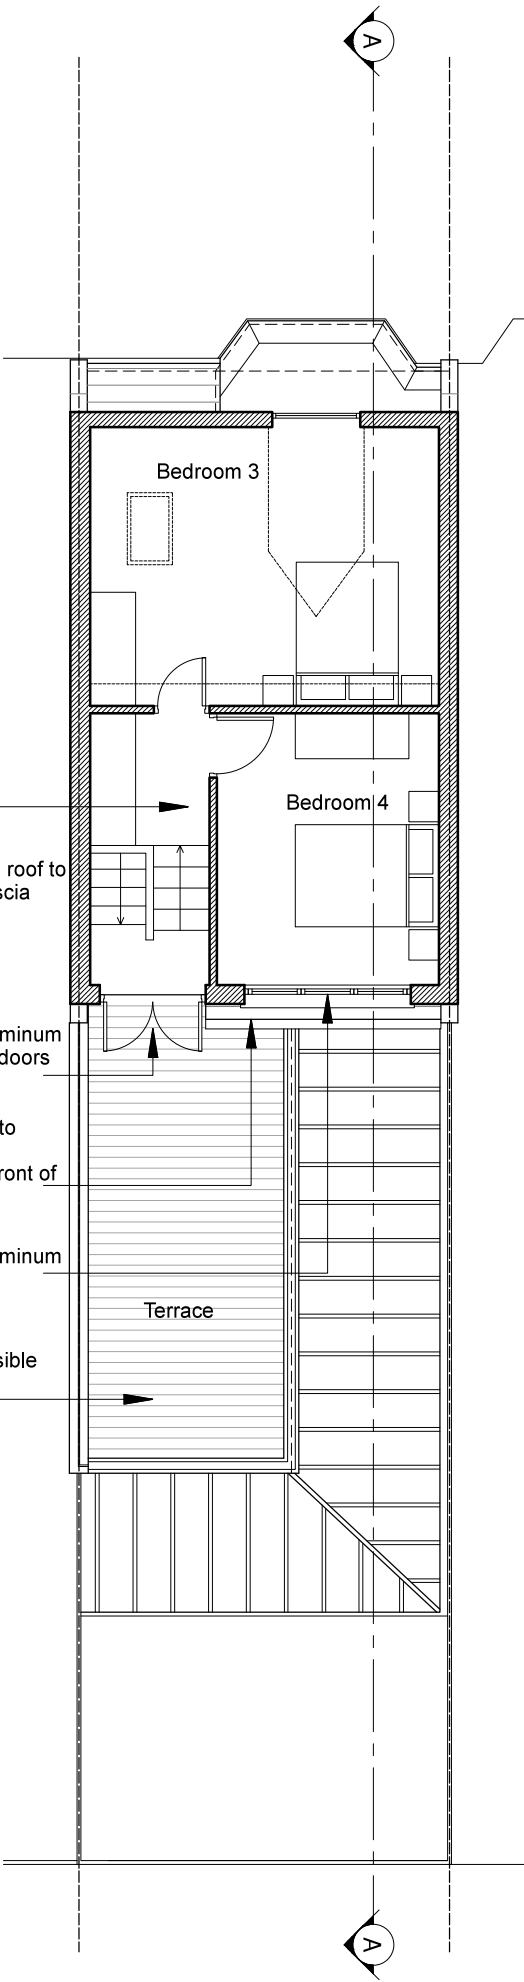

FIRST FLOOR

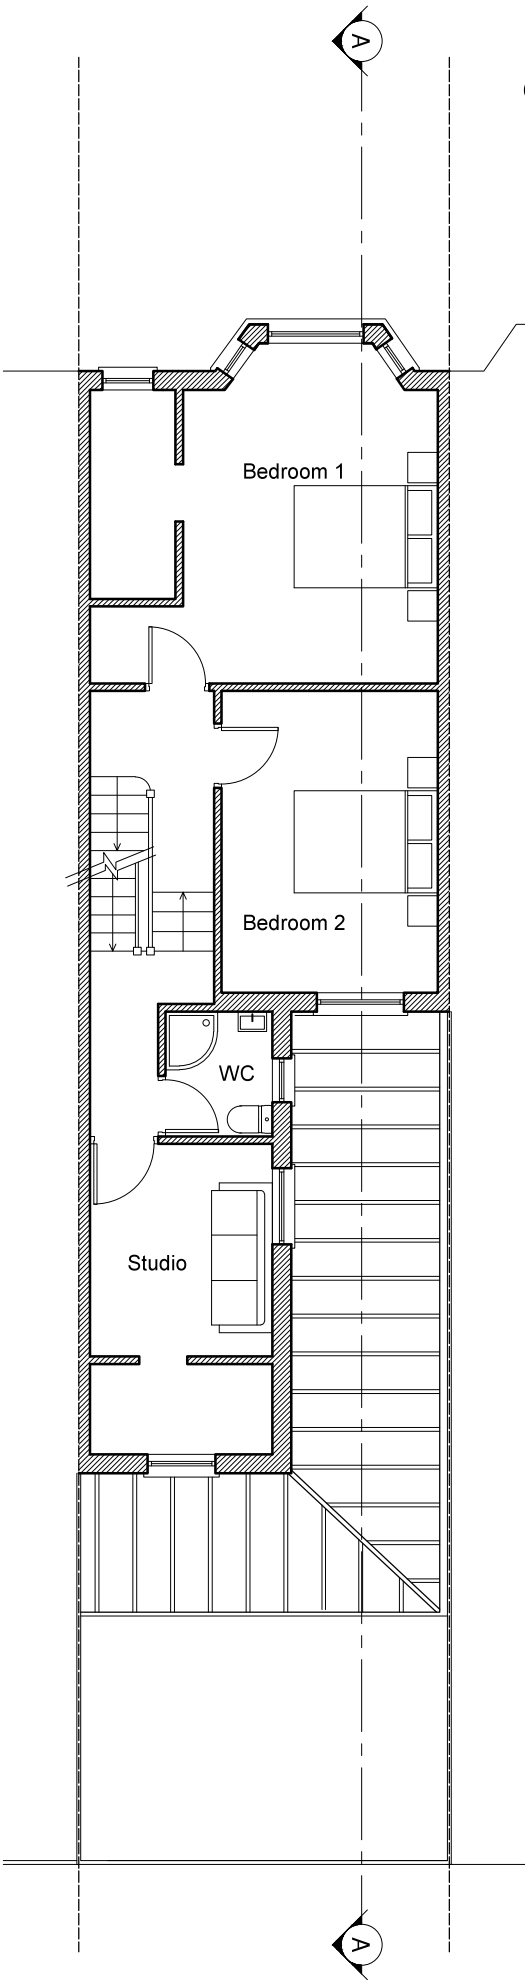

GROUND FLOOR

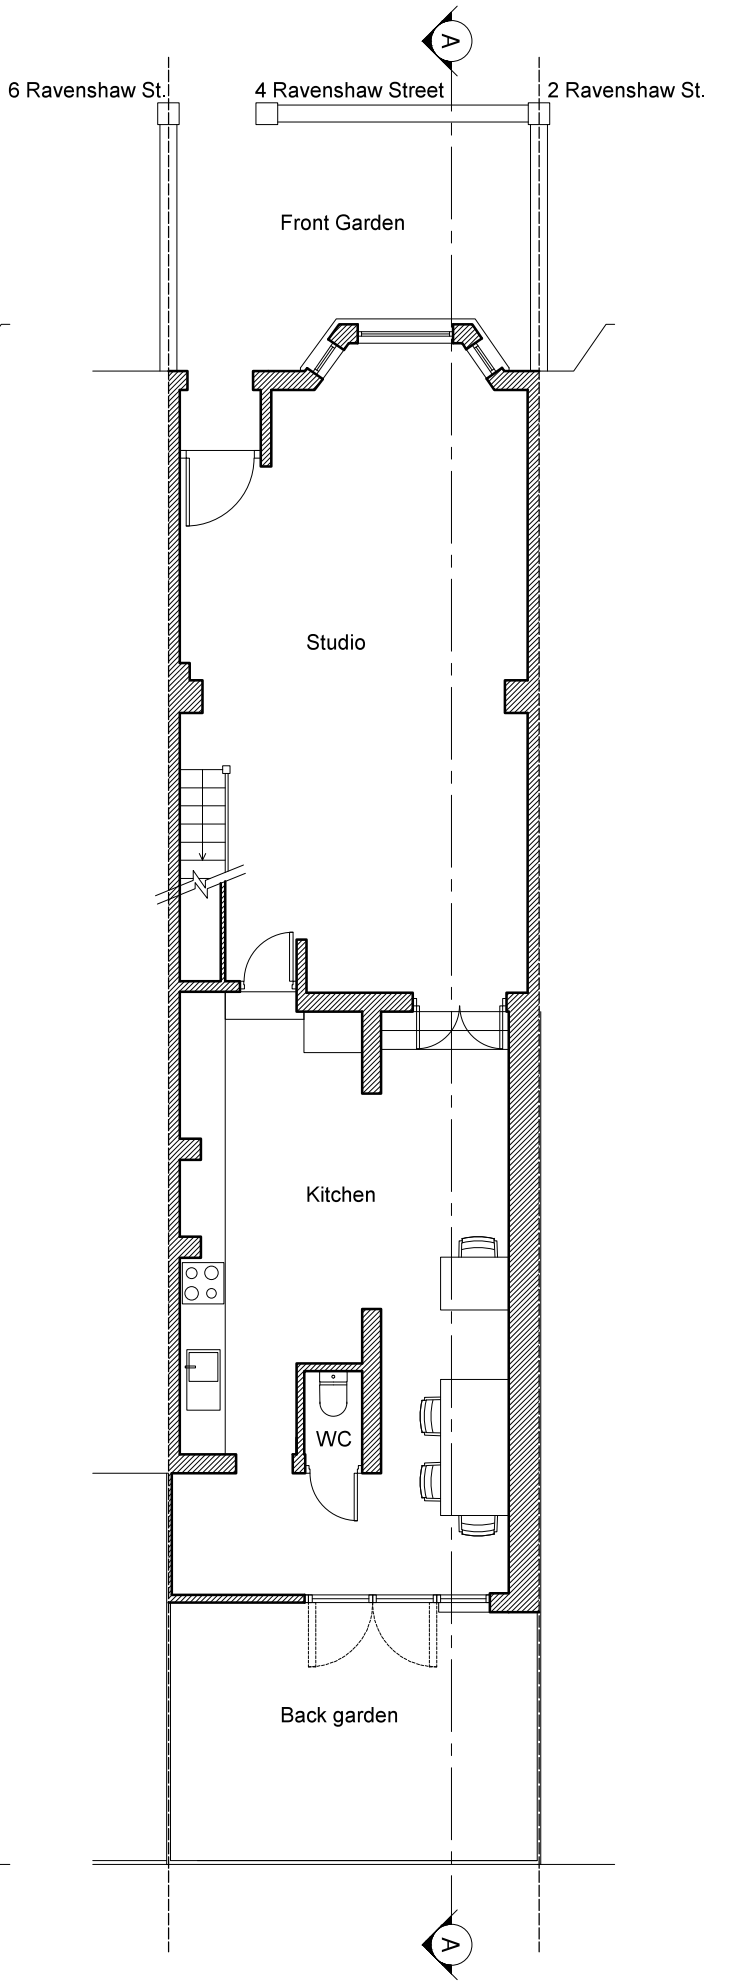

NOTES

DO NOT SCALE FROM THIS DRAWING EXCEPT FOR THE PURPOSES OF PLANNING AND BUILDING REGULATIONS. ALL DIMENSIONS TO BE CHECKED ON SITE.



REVISION:

PROJECT TITLE

4 RAVENSHAW STREET

AURAA
STUDIO

www.auraa.studio
info@auraa.studio

1A Chalk Farm Parade
London NW3 2BN

TITLE

LOFT EXTENSION /
GROUND FLOOR, FIRST FLOOR
LOFT AND ROOF PLANS
AS PROPOSED

DATE

20.10.2017

SCALE

1/100 @ A3

DRAWN

LC / RL

STATUS

INFORMATION

DRG No

1752_PA_100

REV:

