


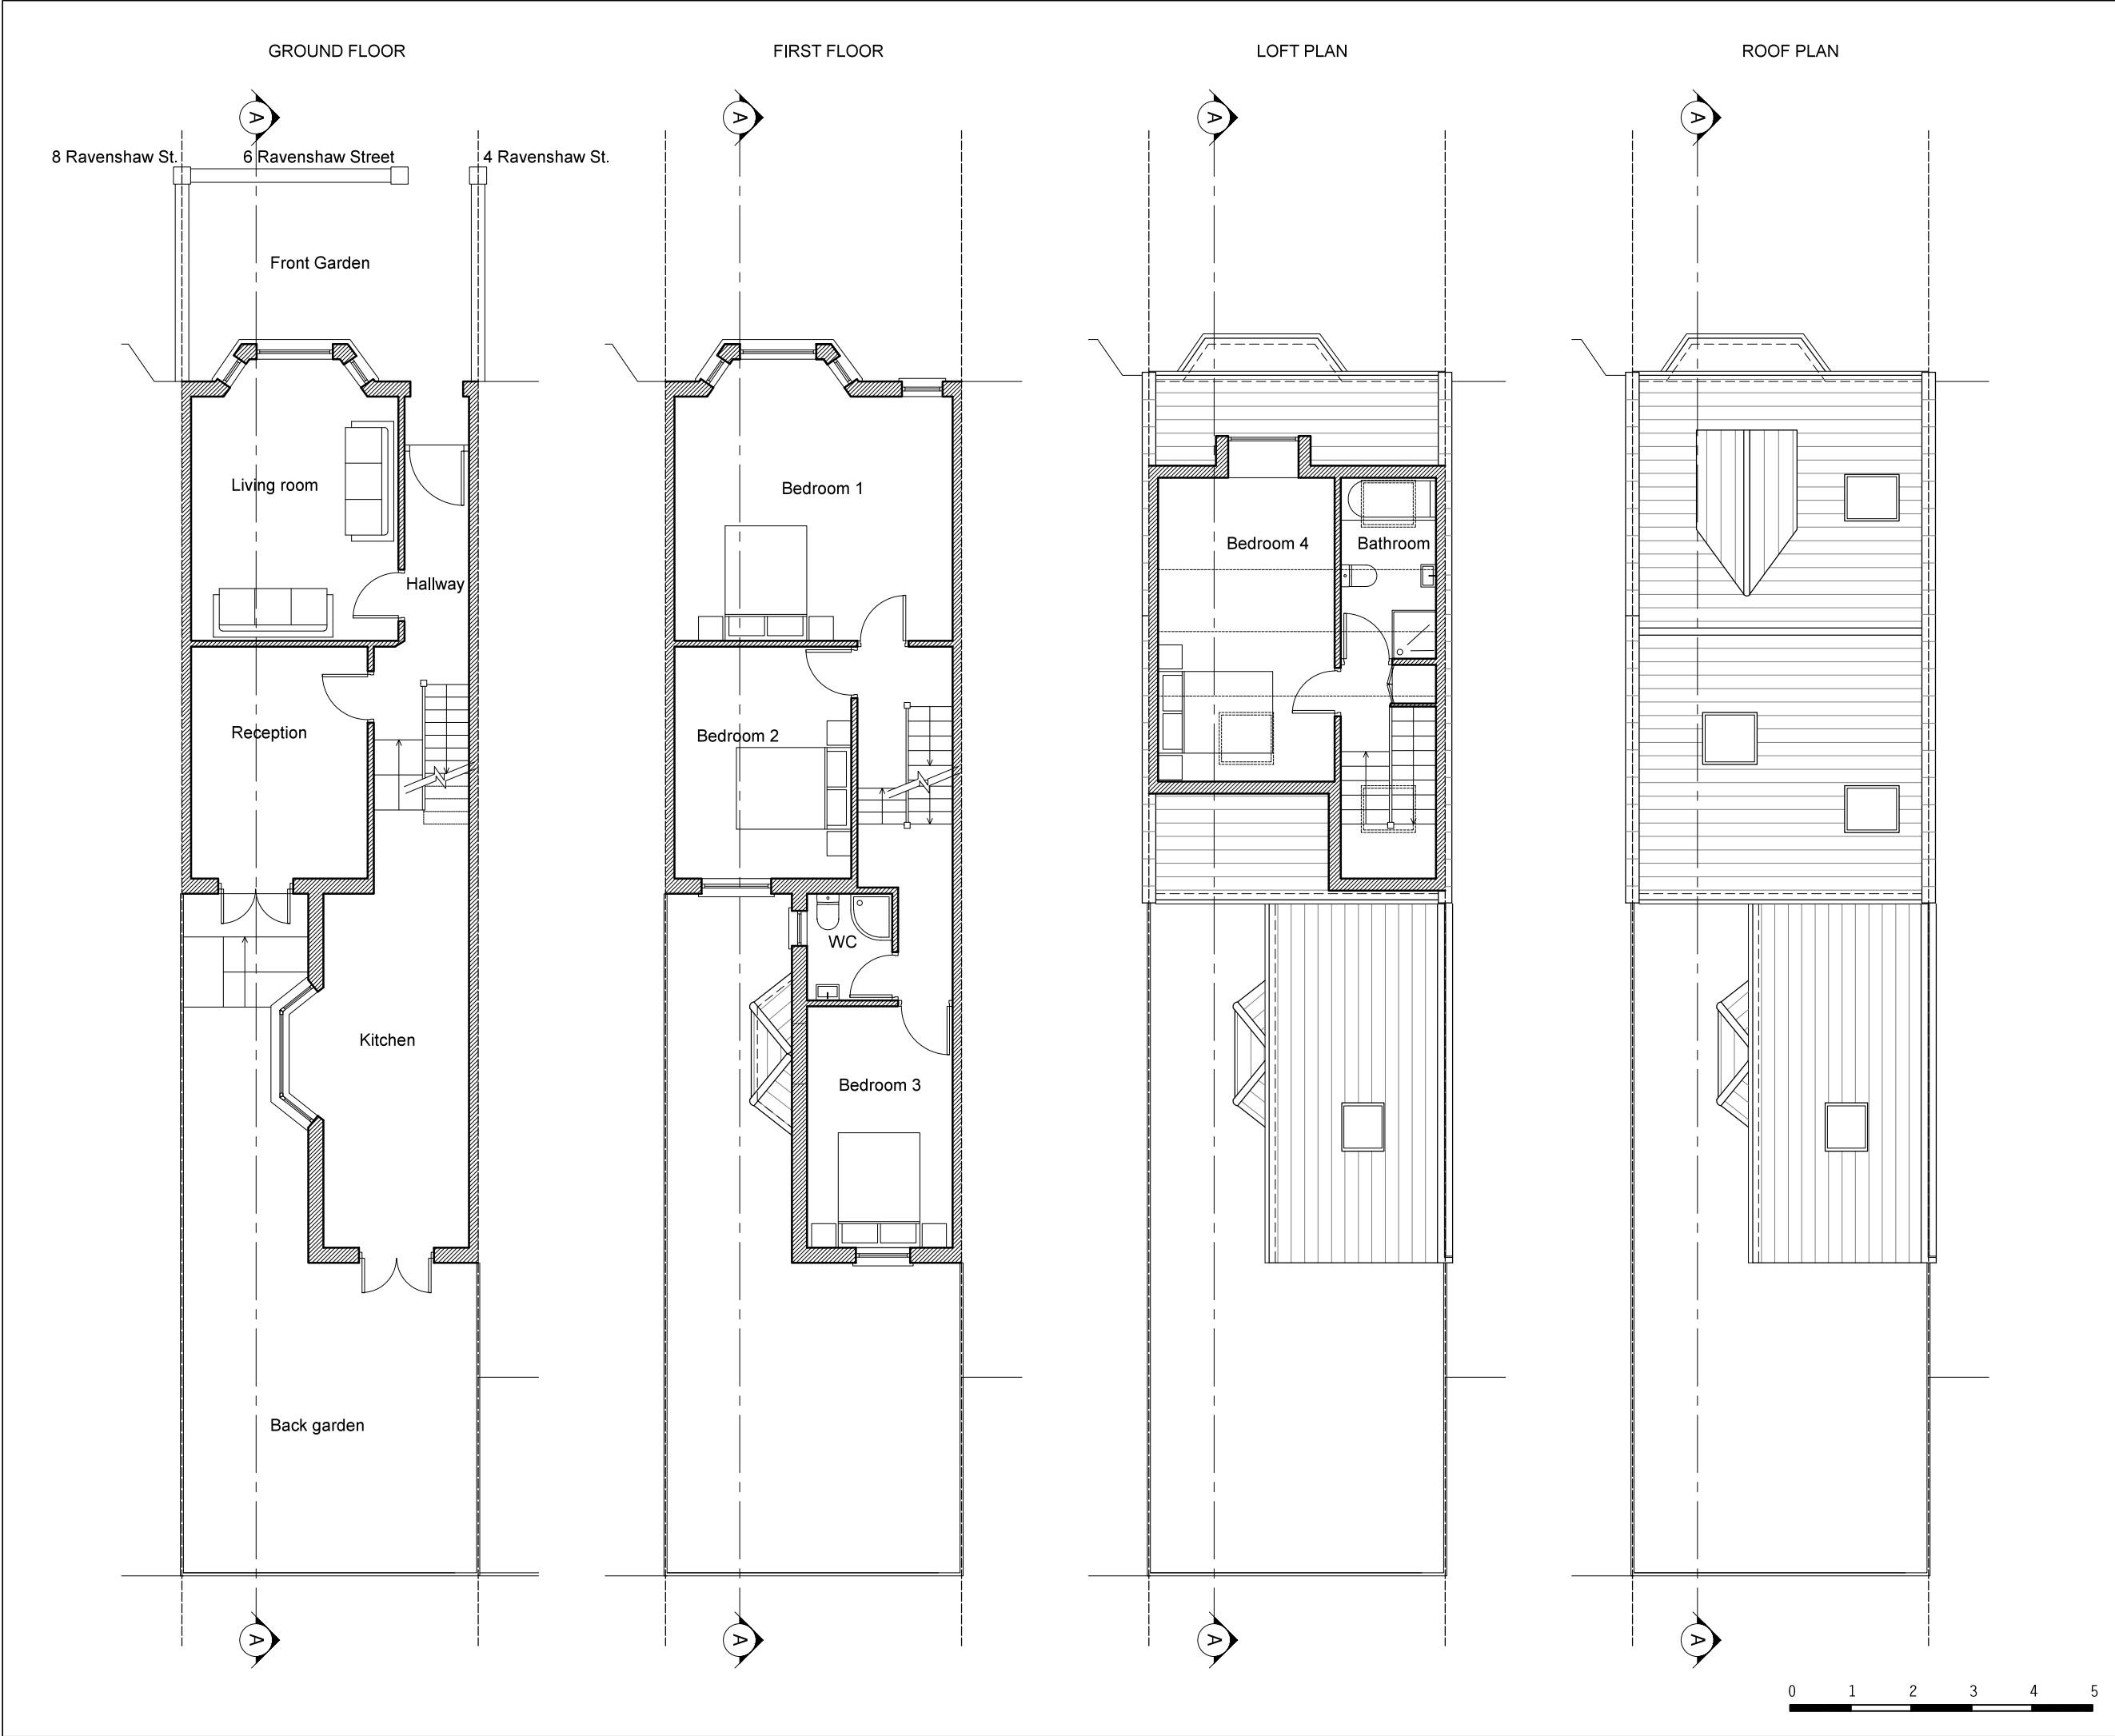

NOTES	
DO NOT SCALE FROM THIS DRAWING EXCEPT FOR THE PURPOSES OF PLANNING AND BUILDING REGULATIONS. ALL DIMENSIONS TO BE CHECKED ON SITE.	
REVISION:	
PROJECT TITLE	
6 RAVENSHAW STREET	
AURAA STUDIO	
www.auraa.studio info@auraa.studio	
1A Chalk Farm Parade London NW3 2BN	
TITLE	
GROUND FLOOR, FIRST FLOOR LOFT AND ROOF PLANS AS EXISTING	
DATE	20.10.2017
SCALE	1/100 @ A3
DRAWN	LC / RL
STATUS	INFORMATION
DRG No	1753_EX_100_LDC
REV:	