



SITE PLAN

1:1250

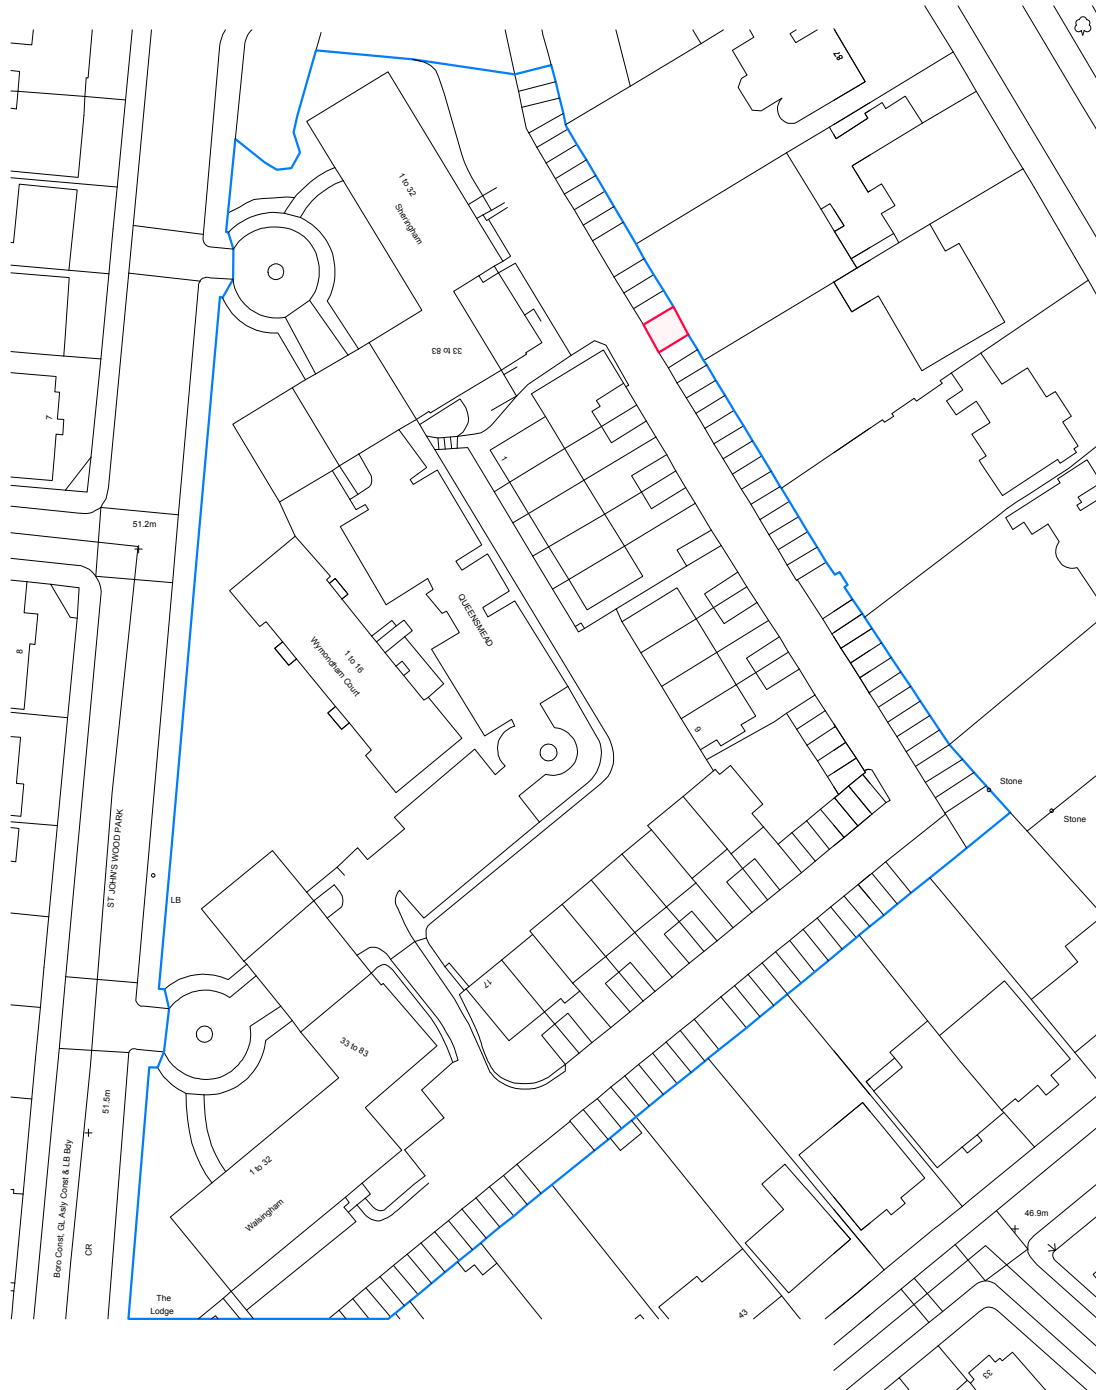

Property Queensmead, St Johns Wood Park, NW8 6RE		
Drawing Title Site plan		
Scale 1:1250 @ A4	Drawing No. KFH131/01	Date Oct 2017
Drawn N Tuljak	Revision No. -	Checked By BC

 

Blakeney Leigh Limited
Chartered Building Surveyors

Tel: 020 8777 7700 Fax: 020 8777 7600
E-mail: Nikye@BlakeneyLeigh.co.uk