



124 MILL LANE, LONDON, NW6 1NF
Existing Floor Plans **Scale 1:50@A3**
Drawing No: 124ML17/011

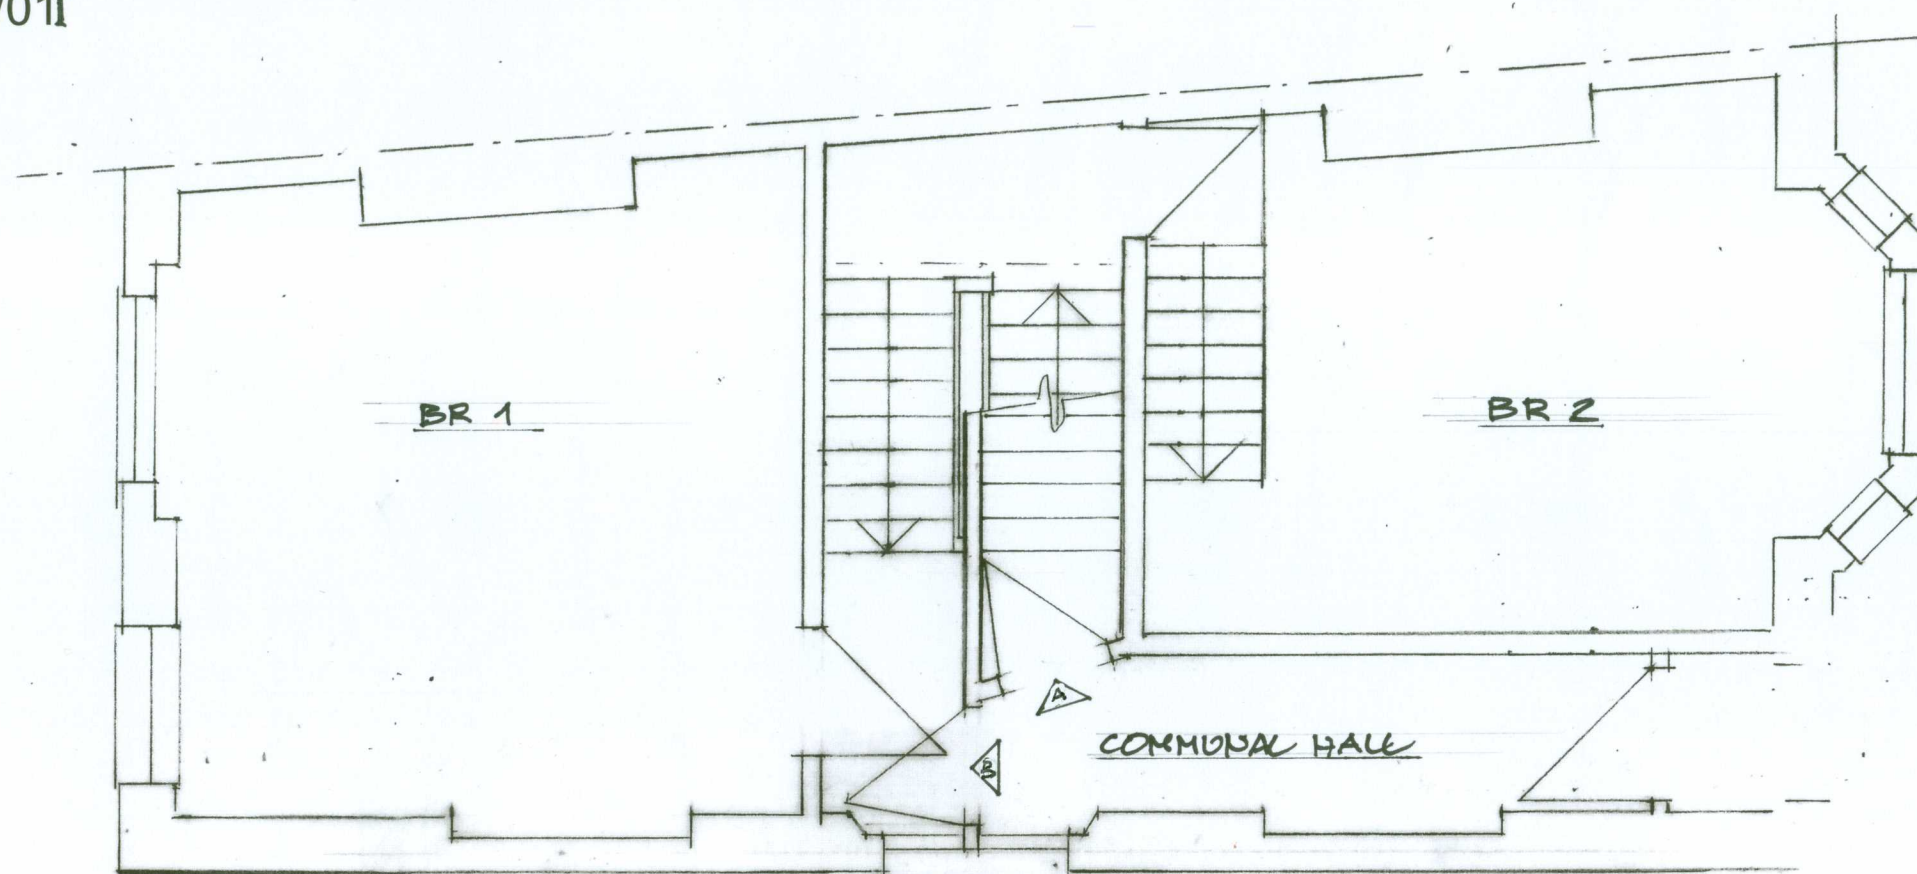


First Floor Plan

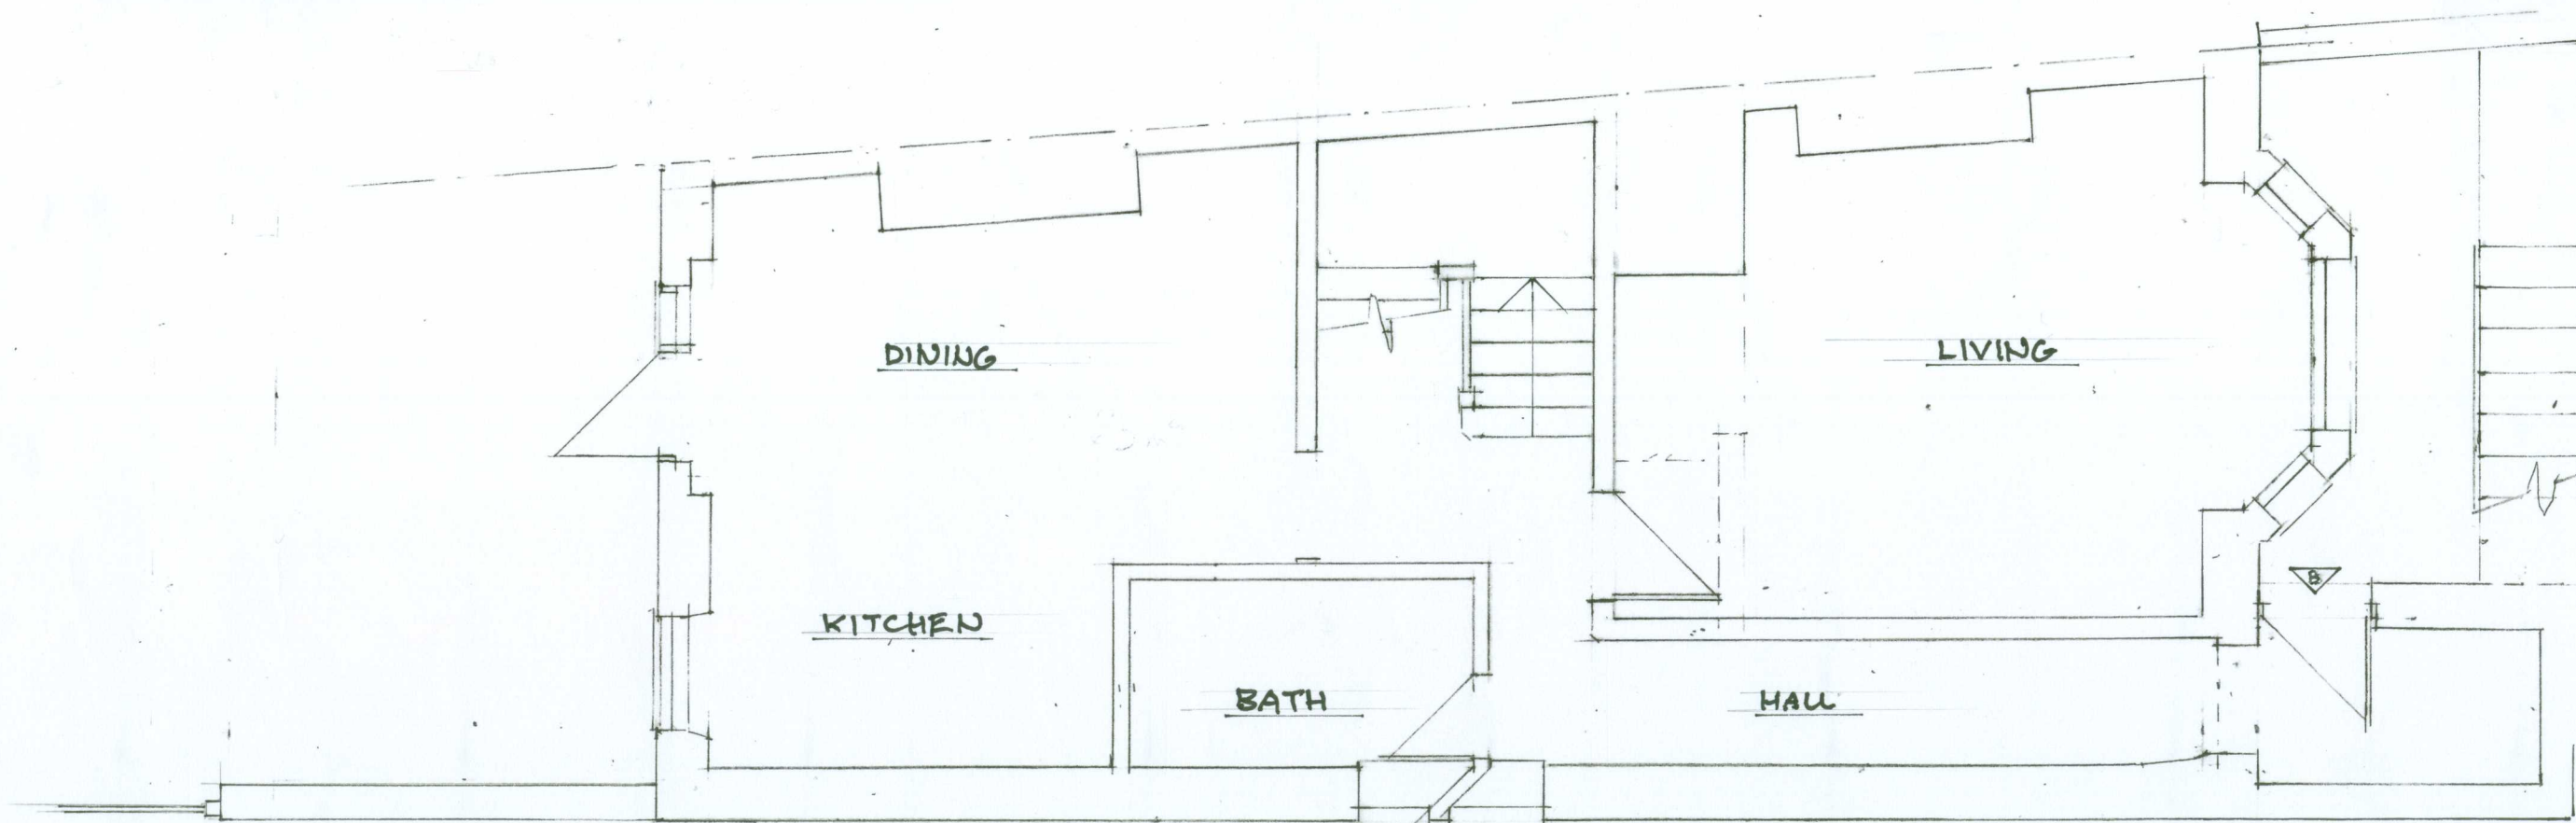


Lower Ground Floor Plan

124 MILL LANE, LONDON, NW6 1NF
Proposed Floor Plans Scale 1:50@A3
Drawing No: 124ML17/02II

SILVER SOLAR REFLECTIVE FILM.
TO FLAT ROOF

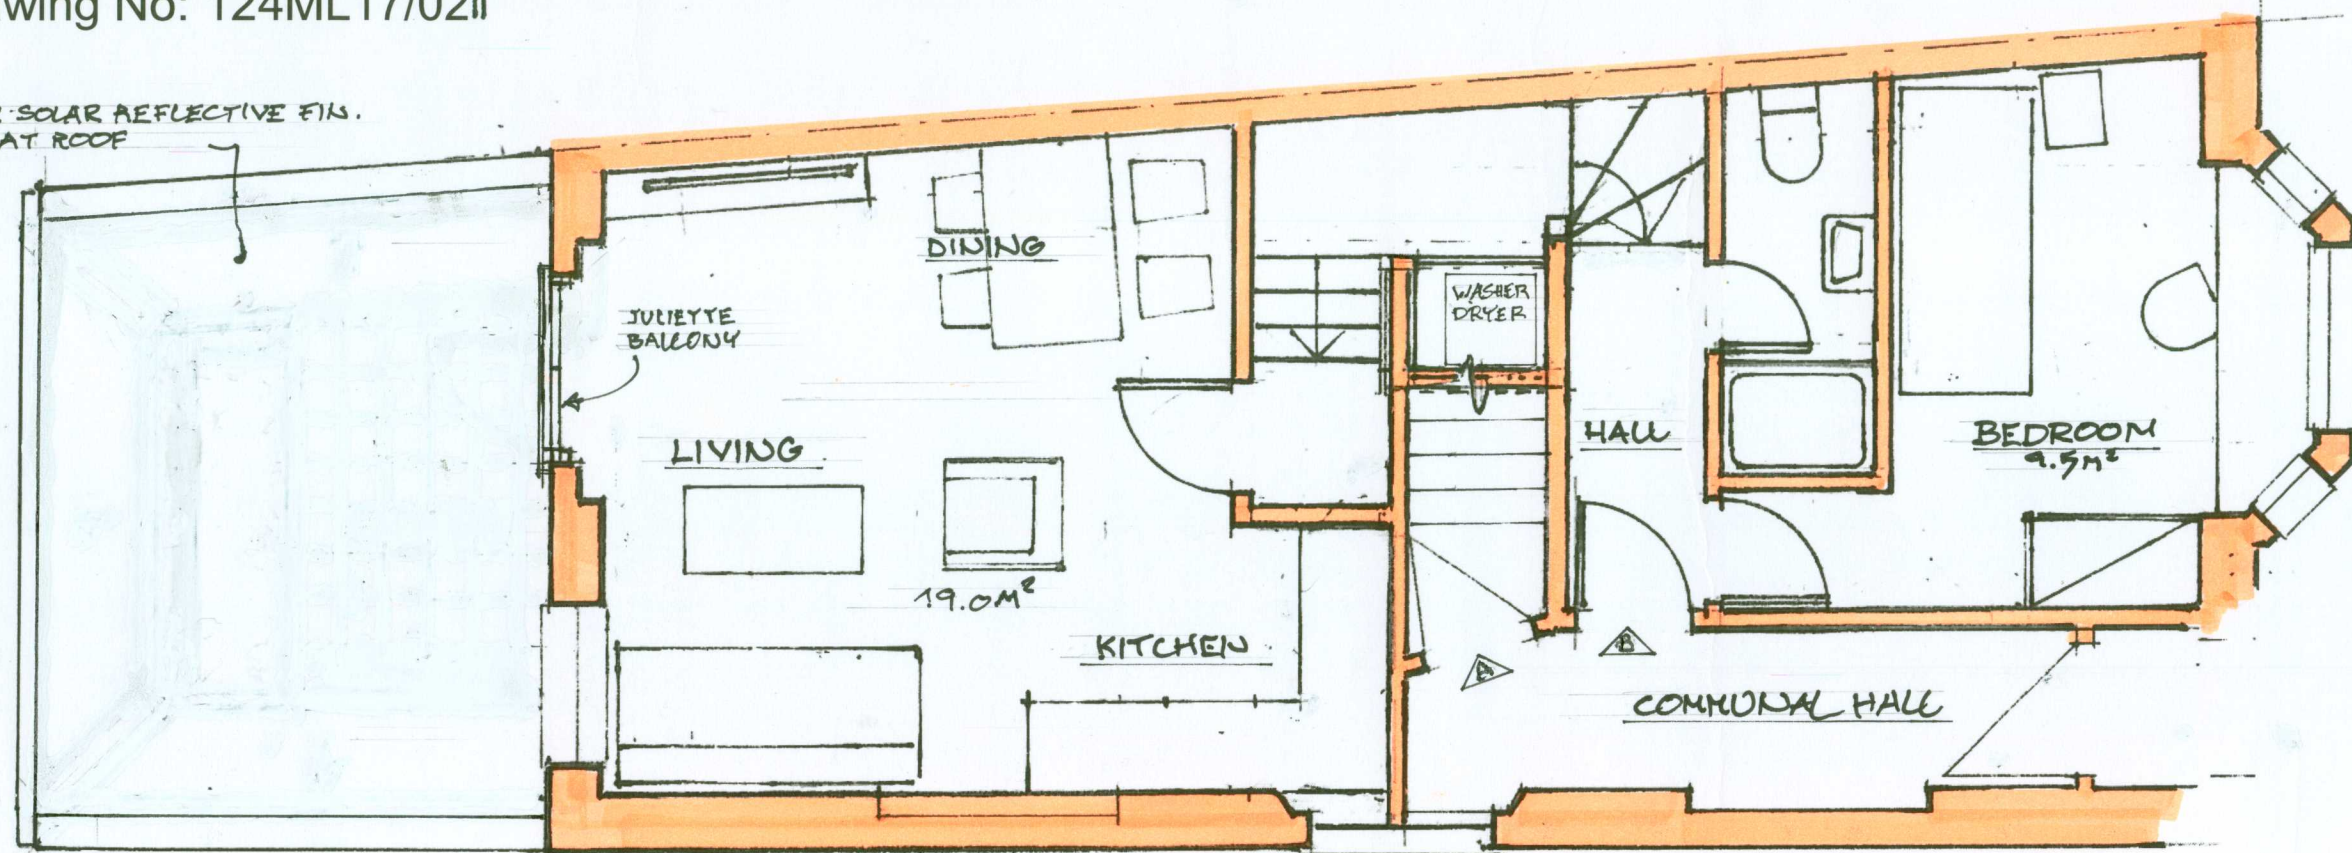


First Floor Plan

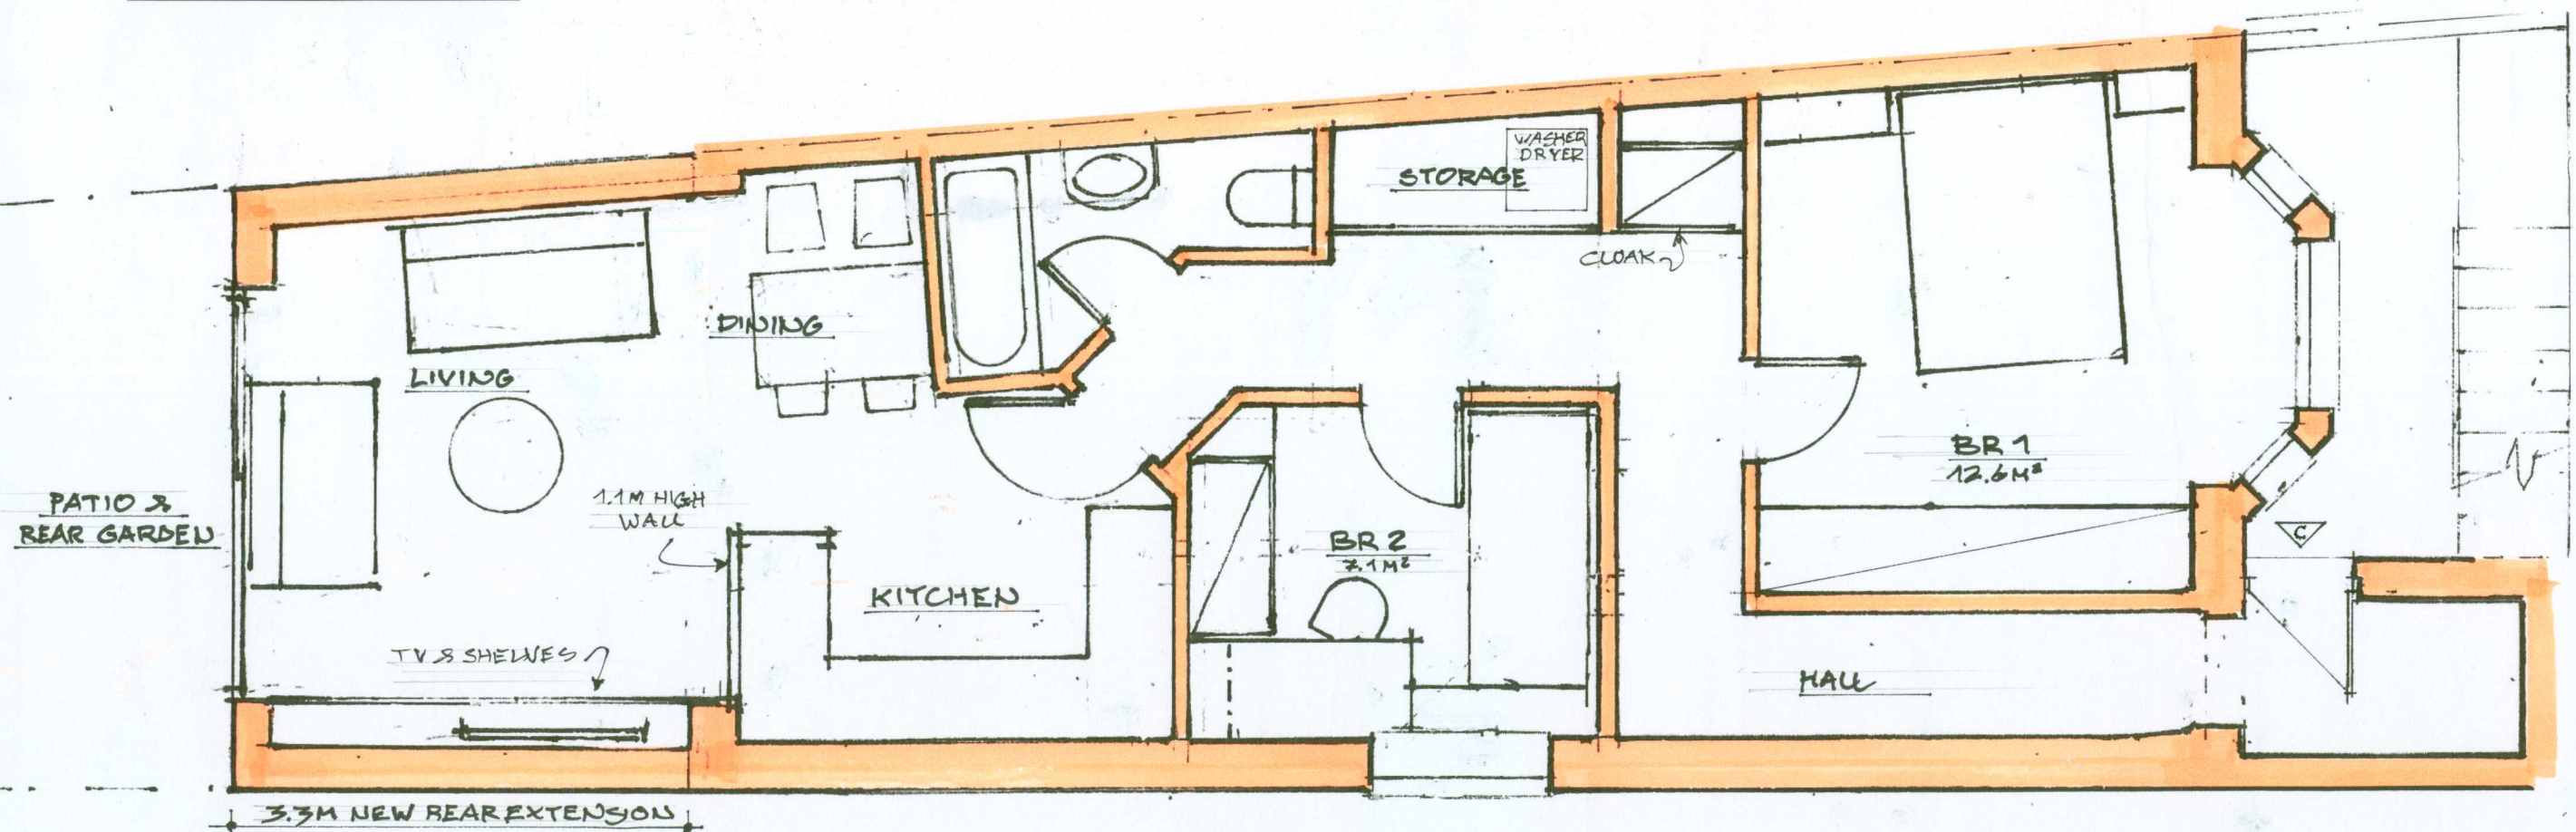

Lower Ground Floor Plan

124 MILL LANE, LONDON, NW6 1NF
Proposed Elevations Scale 1:100@A3

Drawing No: 124ML17/04II

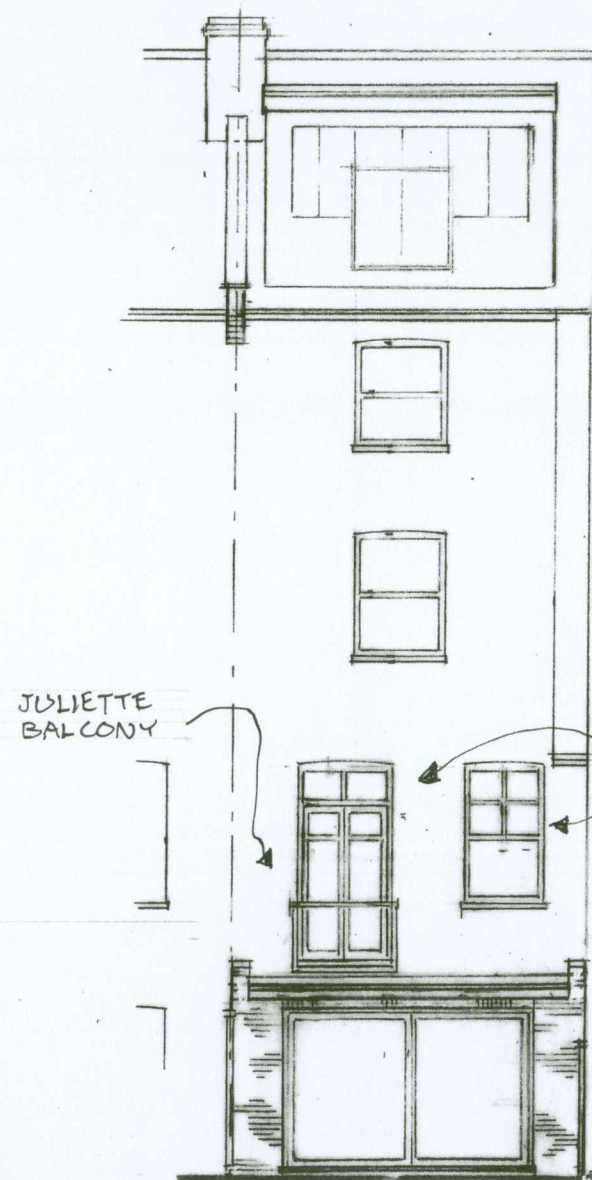

Rear Elevation


WHITE UPVC FRAMES
TO MATCH EXISTING

1ST FL. FLAT
FLAT B

BRICKS TO MATCH
EXISTING

L.GR. FL. FLAT
FLAT C

BRICKS TO MATCH EXTG.
TO REAR EXTENSION

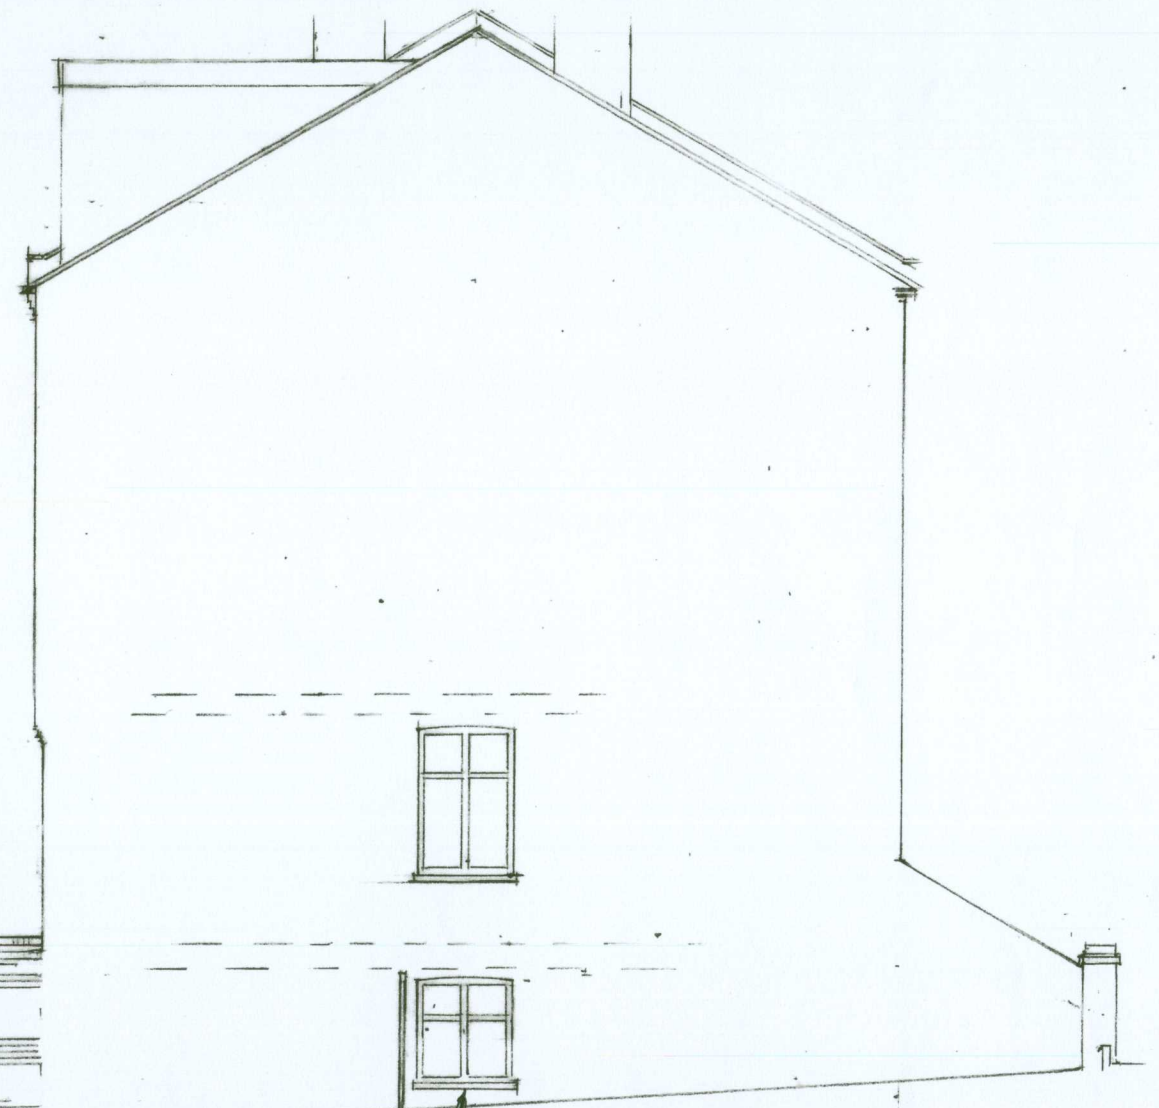


Side Elevation

GREY TIMBER FRAMES
TO MATCH EXISTING

124 MILL LANE, LONDON, NW6 1NF
Existing Elevations **Scale 1:100@A3**


Drawing No: 124ML17/03I

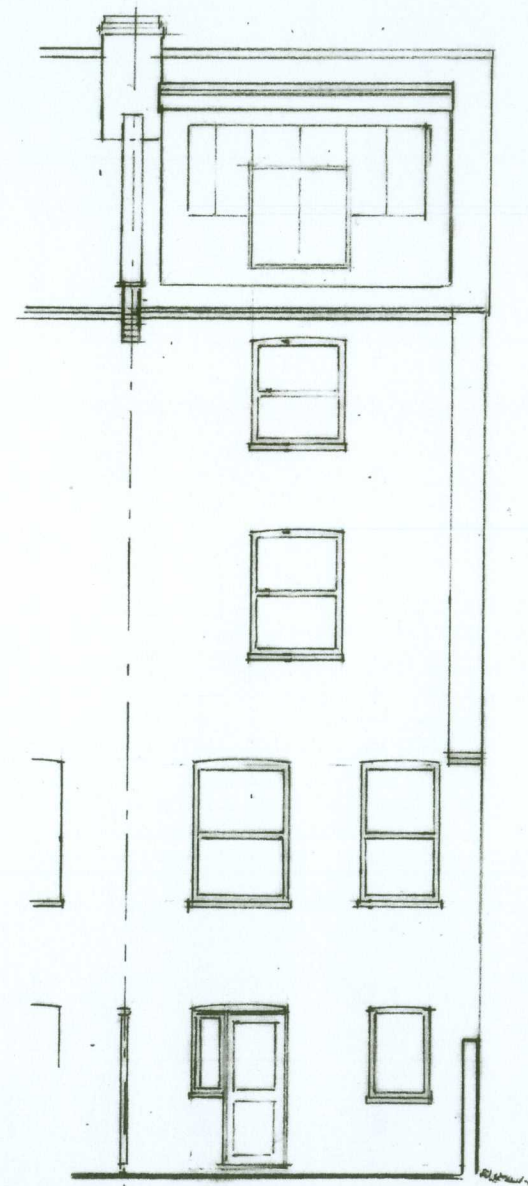

← 1st FL.
FLAT B →

← L.GR. FL.
FLAT B →

Rear Elevation

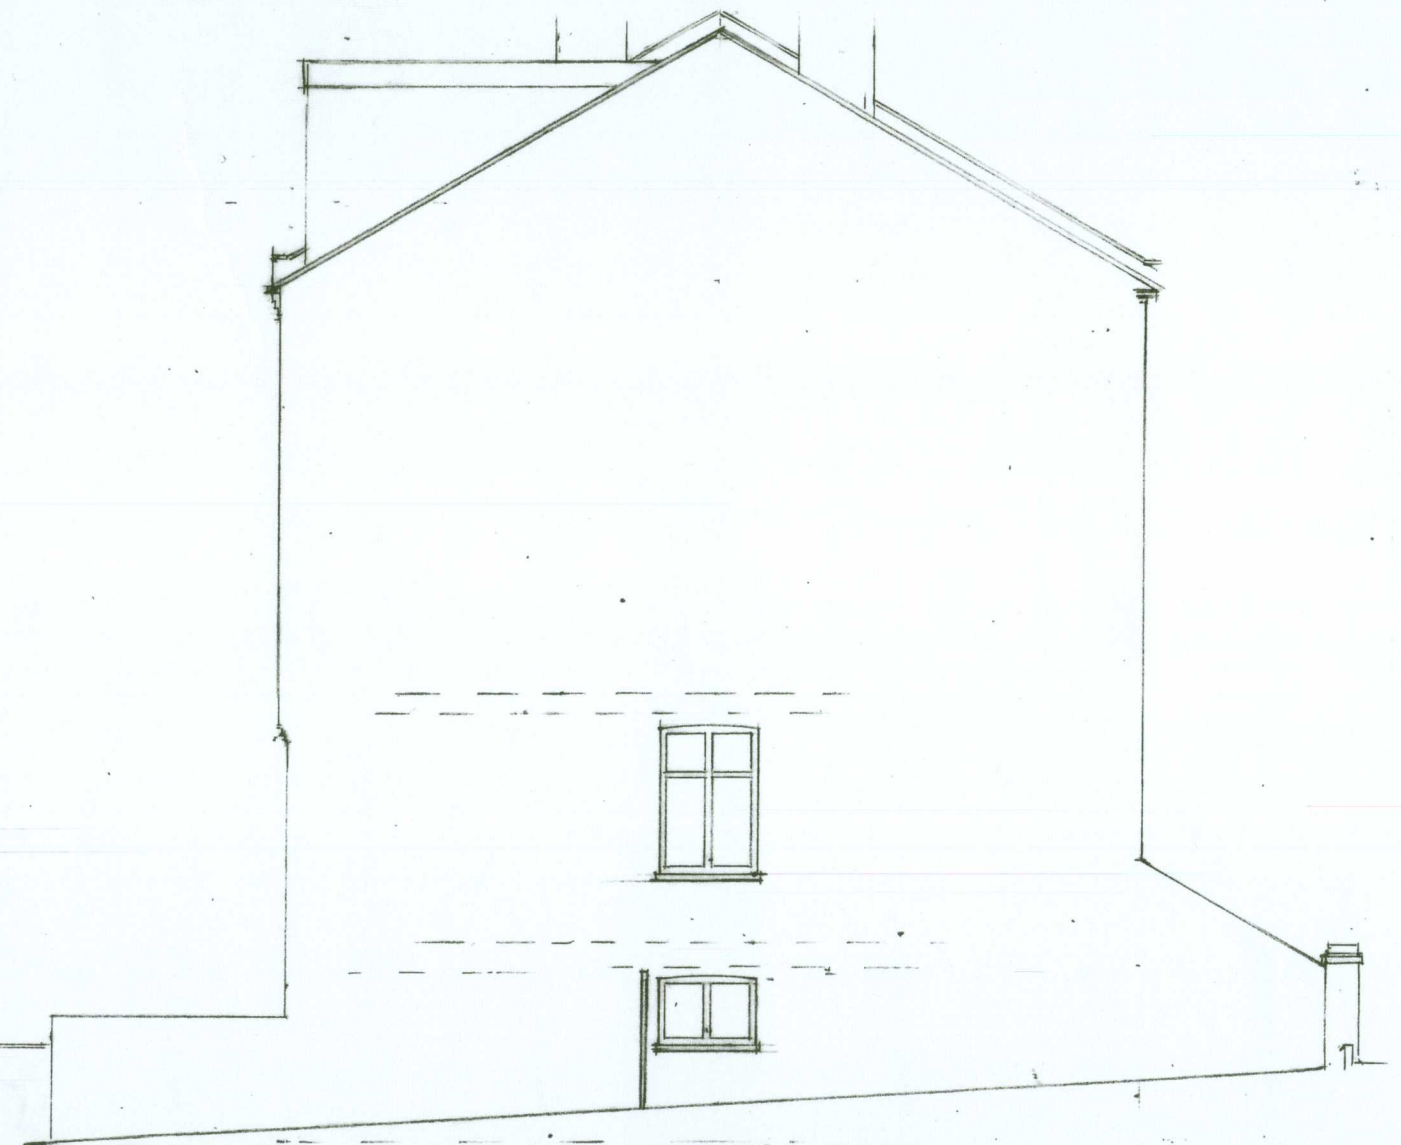

Side Elevation