


2 Section 2-2: Typical Perimeter Secure Fixing Detail: High & Low Level
1:5 @ A0

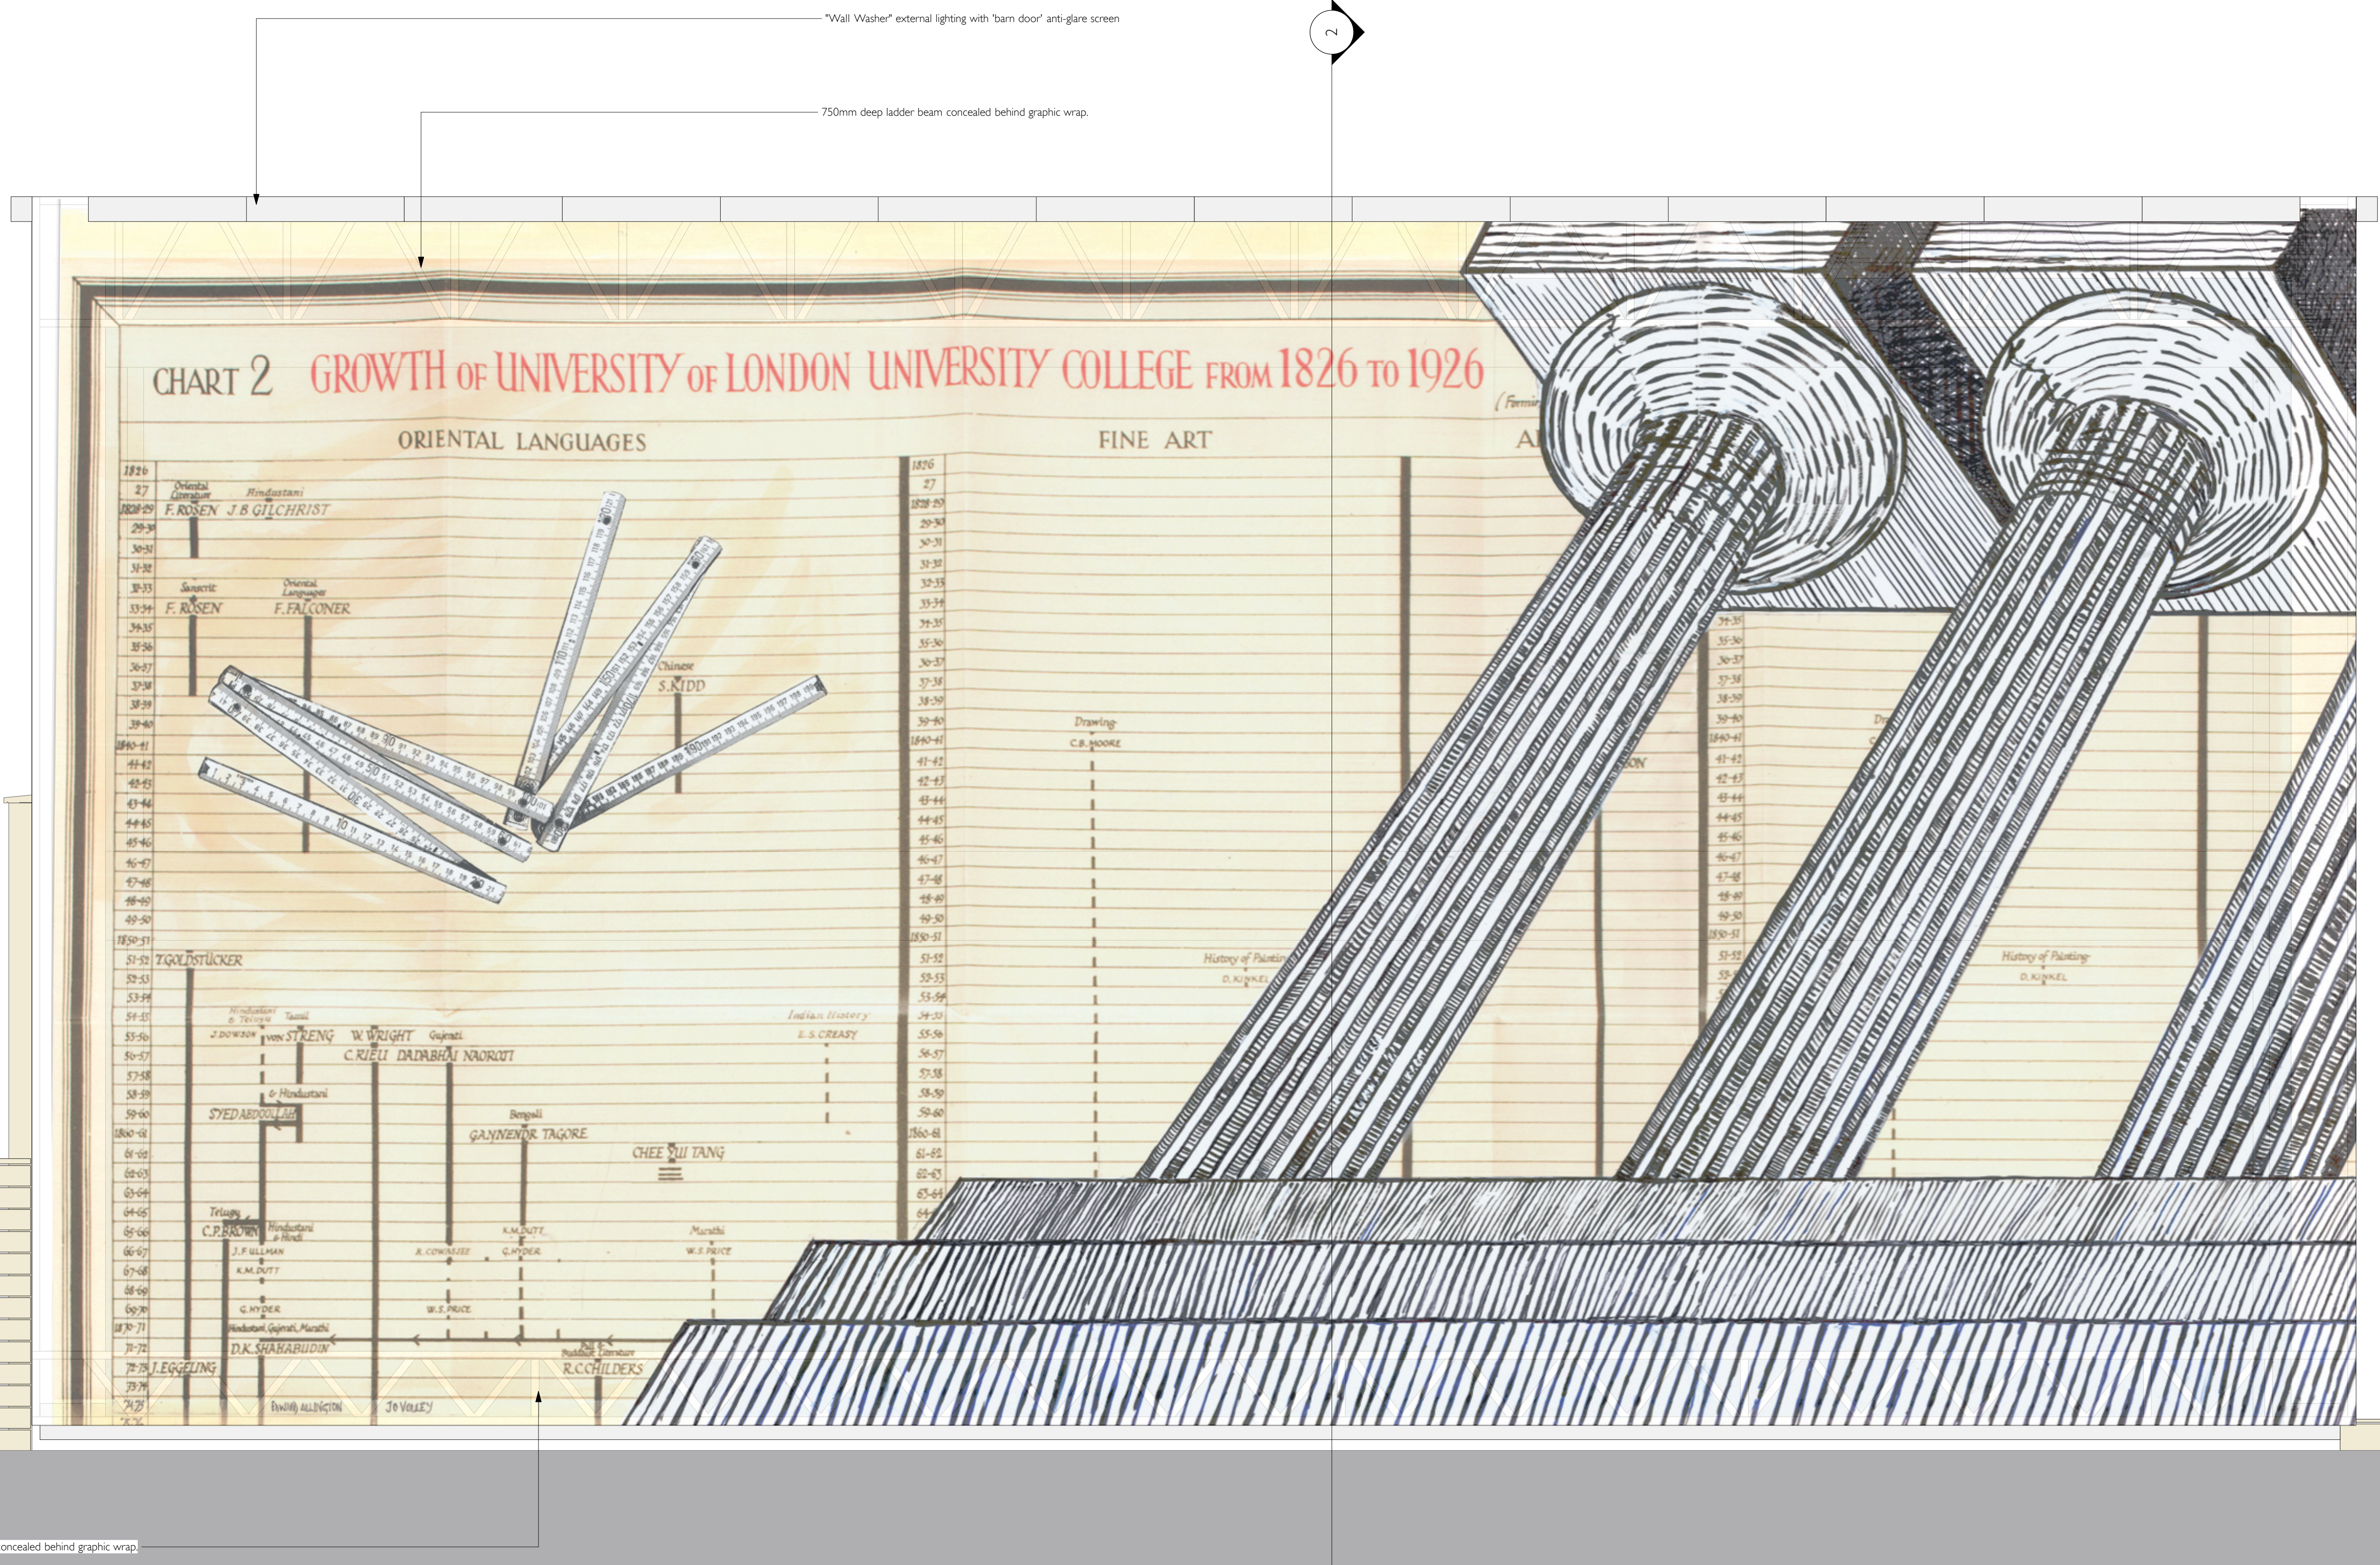

1 Proposed South West Elevation
1:20 @ A0

Revision	Date	Amendment
A	22.08.17	Issued for Planning and Listed Building Consent: discharge of conditions.
B	05.10.17	Issued for Planning and Listed Building Consent: discharge of conditions. Elevations updated to show graphic wrap subframe structure and typical details.

Notes

Client	University College London			<h1>Burwell Deakins</h1>
Project	Main Quad Teaching Facility			
Drawing	Proposed South West Elevation			
Scale	1:20 @ A0	Drawn	SS	info@burwelldeakins.co.uk www.burwelldeakins.co.uk
Date	Aug 17			
Project No		Drawing No	Revision	Use G03 California Building London: 01753 371 100 +44 (0) 20383 056010
740	740_PL_025	B		First Floor 6 Southview West End, Epsom S15 020 822 62881

NO DIMENSIONS ARE TO BE SCALED FROM THIS DRAWING. THE CONTRACTOR/MANUFACTURER IS RESPONSIBLE FOR CHECKING ALL DIMENSIONS AND QUOTING ANY DISCREPANCIES. THIS DRAWING IS THE PROPERTY OF BDA ARCHITECTS LTD. COPYRIGHT IS RESERVED BY THEM AND THE DRAWING IS ISSUED ON CONDITION THAT IT IS NOT COPIED, REPRODUCED, BE LOANED OR DISCLOSED TO ANY UNAUTHORIZED PERSON, EITHER ORALLY OR IN WRITING, WITHOUT WRITTEN CONSENT.