


T:\1 Project Information\1.1 Drawings\CAD\Proposed\J173 Rosecroft proposed T.dwg

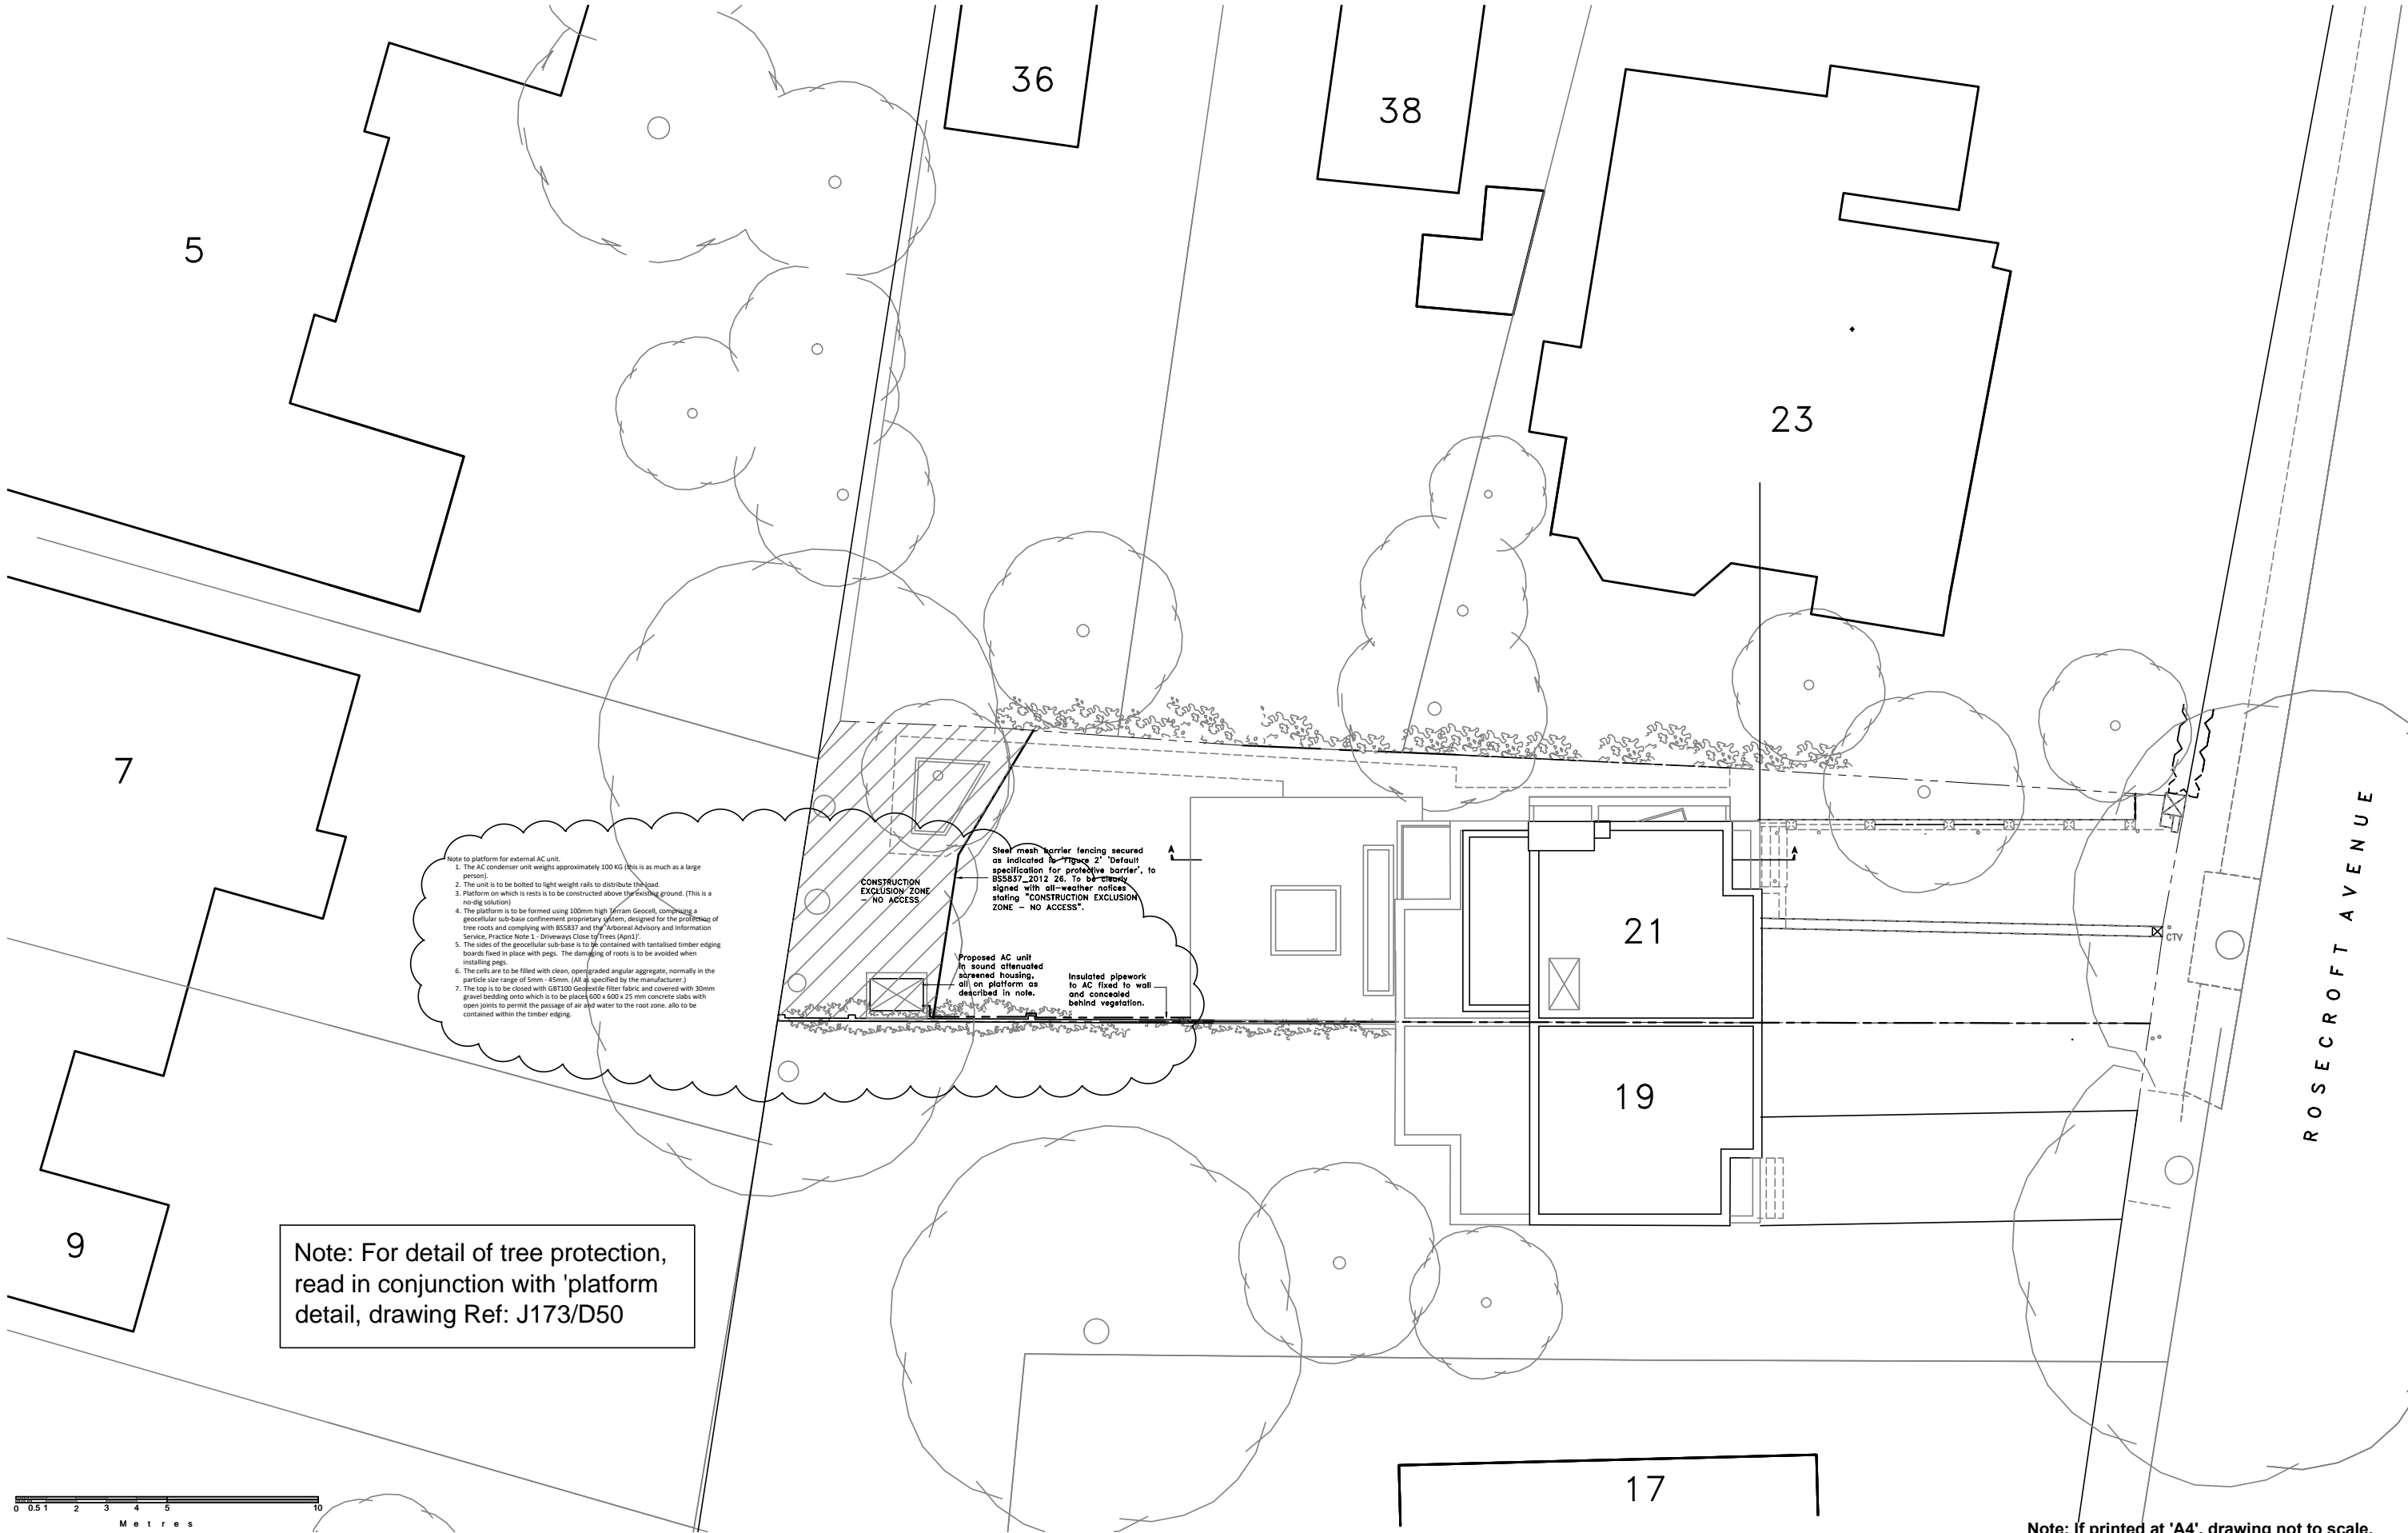

Note: If printed at 'A4', drawing not to scale.

ARA
ALLAN ROSENBERG ARCHITECTS
RIBA

19A Nant Road
LONDON
NW2 4AL
Tel: (020) 3843-8422

Copyright to all designs, notes
and drawings remains with the
architect unless written
authorization from the architect
has been provided.

Client:
Mr. & Mrs. T. Duchon

D.	Tree protection indicated - Oct 2017
C.	Location of ext. AC unit, platform & note - Sep 2017
B.	Location of external AC unit changed - Sep 2017
A.	Issued for planning August - 2017
No:	Revision:

Drawing: Proposed
Site Plan

Scale: 1:200 @ A3 Date: Jun 2015

Project: No. 21, Rosecroft Avenue
London NW3 7QA

Drwg No: J173/ D 20 D.