


REAR ELEVATION



FRONT ELEVATION



SECTION A-A

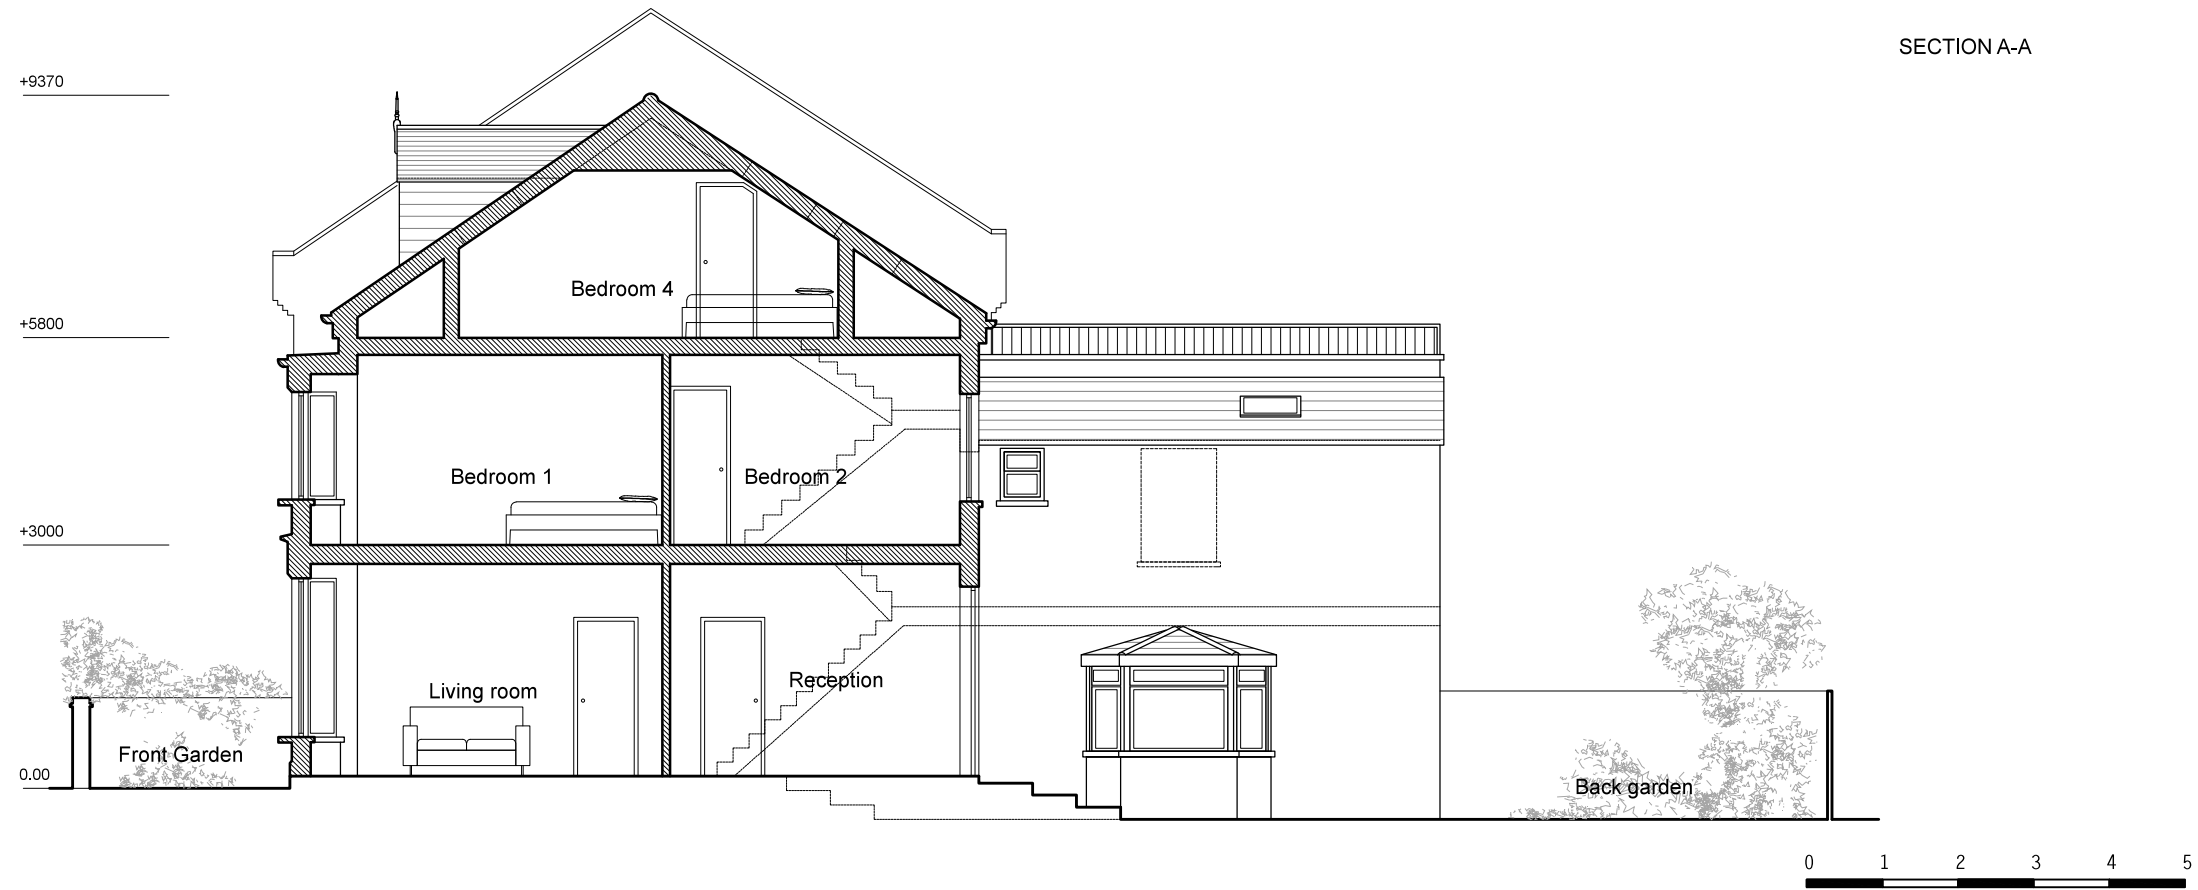

NOTES

DO NOT SCALE FROM THIS DRAWING EXCEPT FOR THE PURPOSES OF PLANNING AND BUILDING REGULATIONS. ALL DIMENSIONS TO BE CHECKED ON SITE.

REVISION:

PROJECT TITLE

6 RAVENSHAW STREET

AURAA
STUDIO

www.auraa.studio

info@auraa.studio

1A Chalk Farm Parade

London NW3 2BN

TITLE

SECTION A-A AND ELEVATIONS
AS EXISTING

DATE

20.10.2017

SCALE

1/100 @ A3

DRAWN

LC / RL

STATUS

INFORMATION

DRG No

1753_EX_300

REV: