


These plans are project and site specific and shall only be used for their intended purpose unless otherwise permitted by written consent of Brian O'Reilly Architects.
All dimensions shown are indicative and must be double checked on site by the contractor. Any inconsistencies found must be reported to Brian O'Reilly Architects.
DO NOT SCALE FROM THE DRAWINGS.

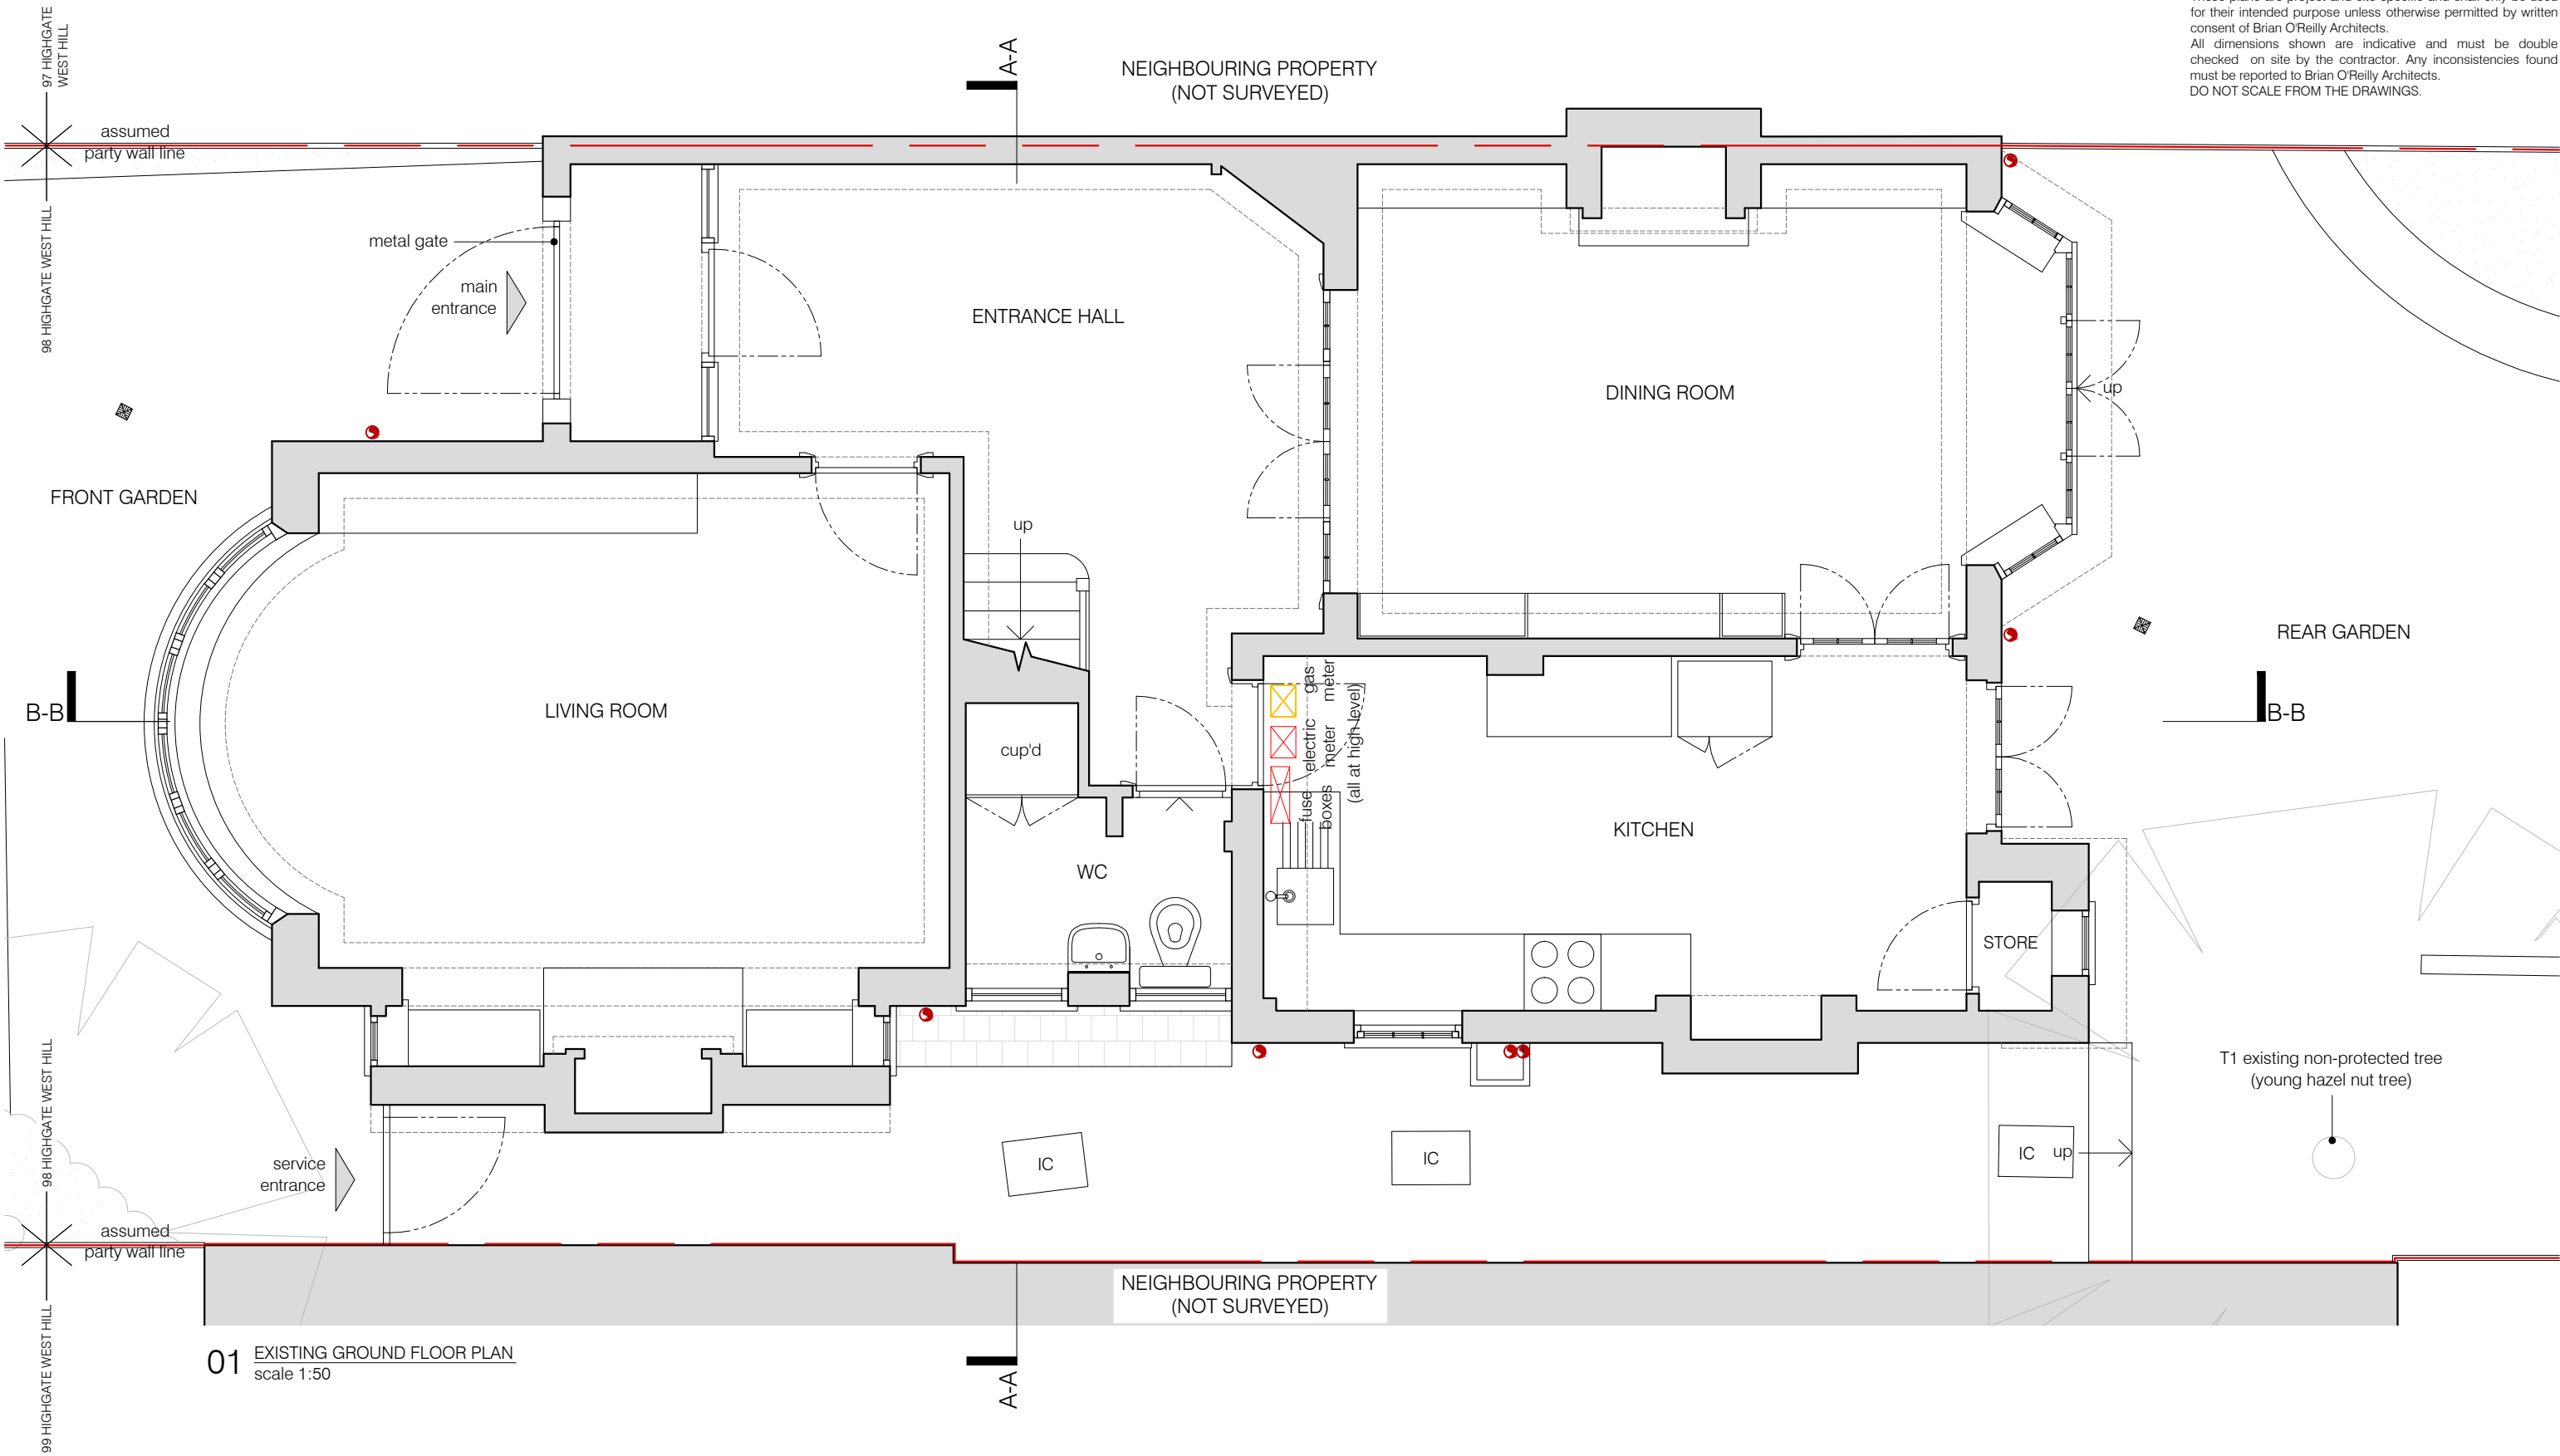

project
98 HIGHGATE WEST HILL N6 6NR

BRIAN O'REILLY ARCHITECTS
31 Oval Road, London, NW1 7EA +44 (0)20 7267 1184
www.brianoreillyarchitects.com mail@brianoreillyarchitects.com


status / number
planning / 442-101-E

drawing
EXISTING GROUND FLOOR
PLAN

scale
1:50 @ A3

date
23.10.2017

These plans are project and site specific and shall only be used for their intended purpose unless otherwise permitted by written consent of Brian O'Reilly Architects.
All dimensions shown are indicative and must be double checked on site by the contractor. Any inconsistencies found must be reported to Brian O'Reilly Architects.
DO NOT SCALE FROM THE DRAWINGS.

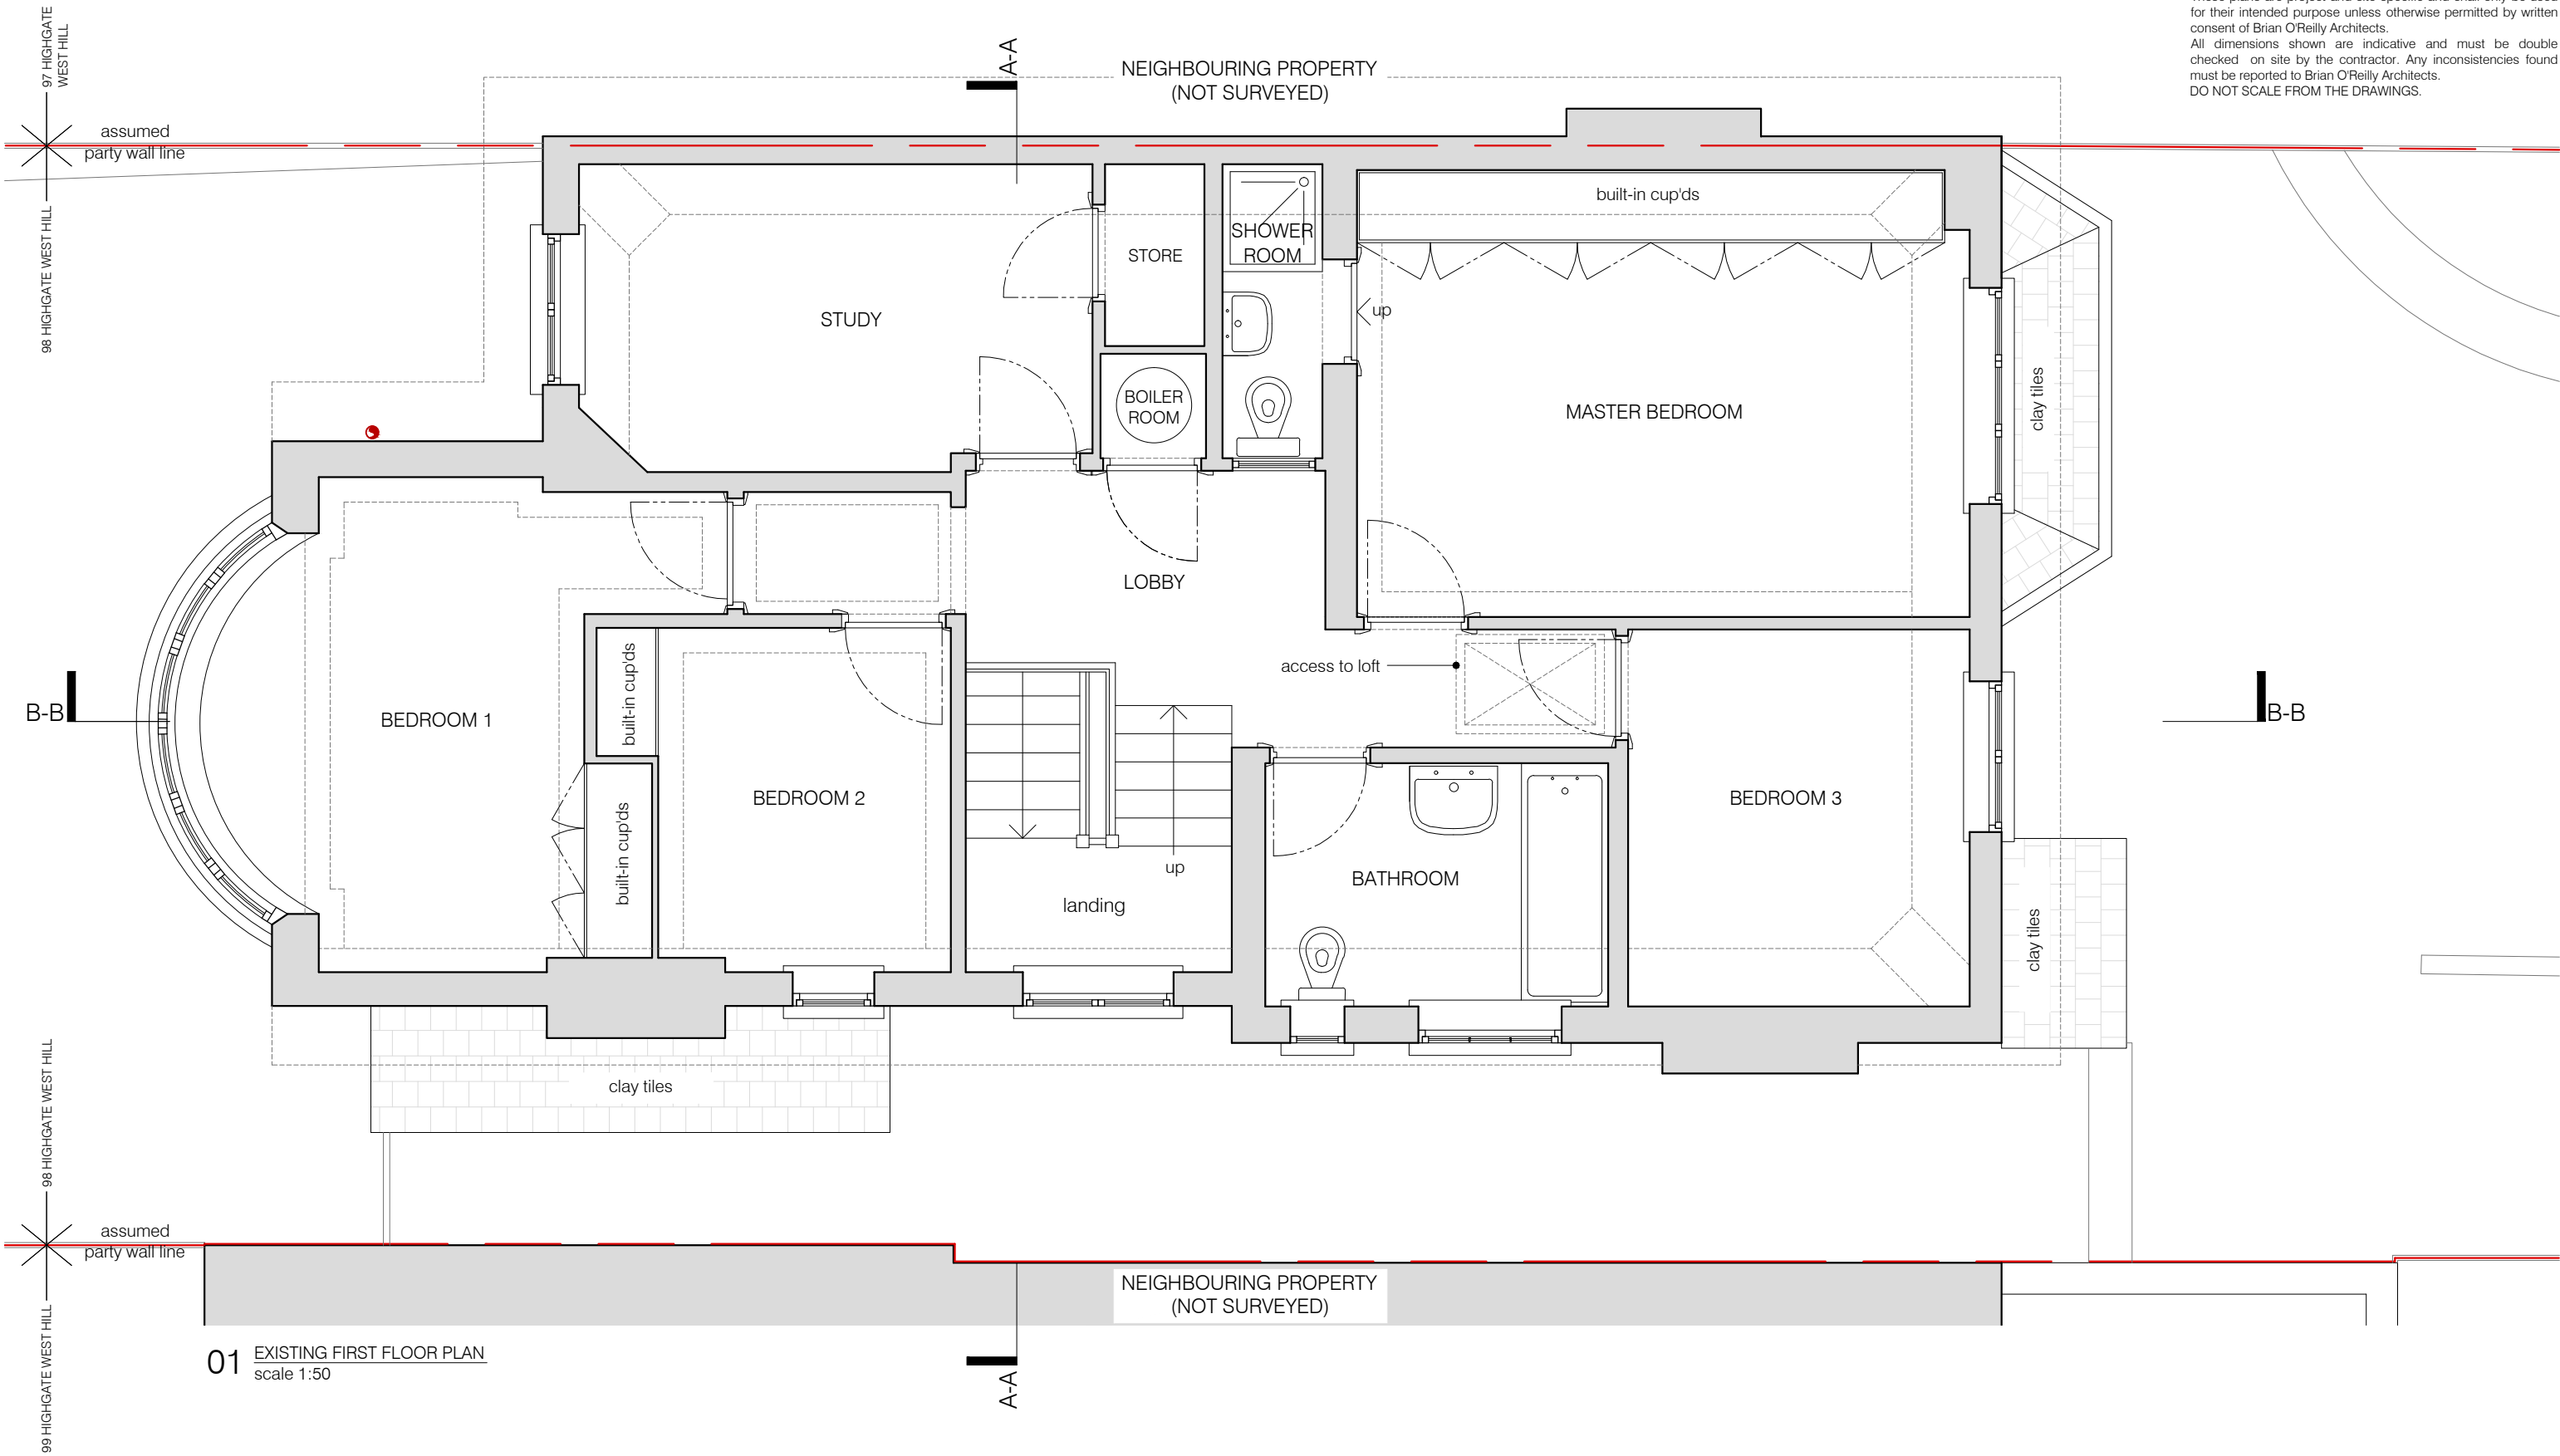

project
98 HIGHGATE WEST HILL N6 6NR

BRIAN O'REILLY ARCHITECTS
31 Oval Road, London, NW1 7EA +44 (0)20 7267 1184
www.brianoreillyarchitects.com mail@brianoreillyarchitects.com


status / number
planning / 442-102-E

drawing
EXISTING FIRST FLOOR
PLAN

scale
1:50 @ A3

date
23.10.2017

These plans are project and site specific and shall only be used for their intended purpose unless otherwise permitted by written consent of Brian O'Reilly Architects.
All dimensions shown are indicative and must be double checked on site by the contractor. Any inconsistencies found must be reported to Brian O'Reilly Architects.
DO NOT SCALE FROM THE DRAWINGS.

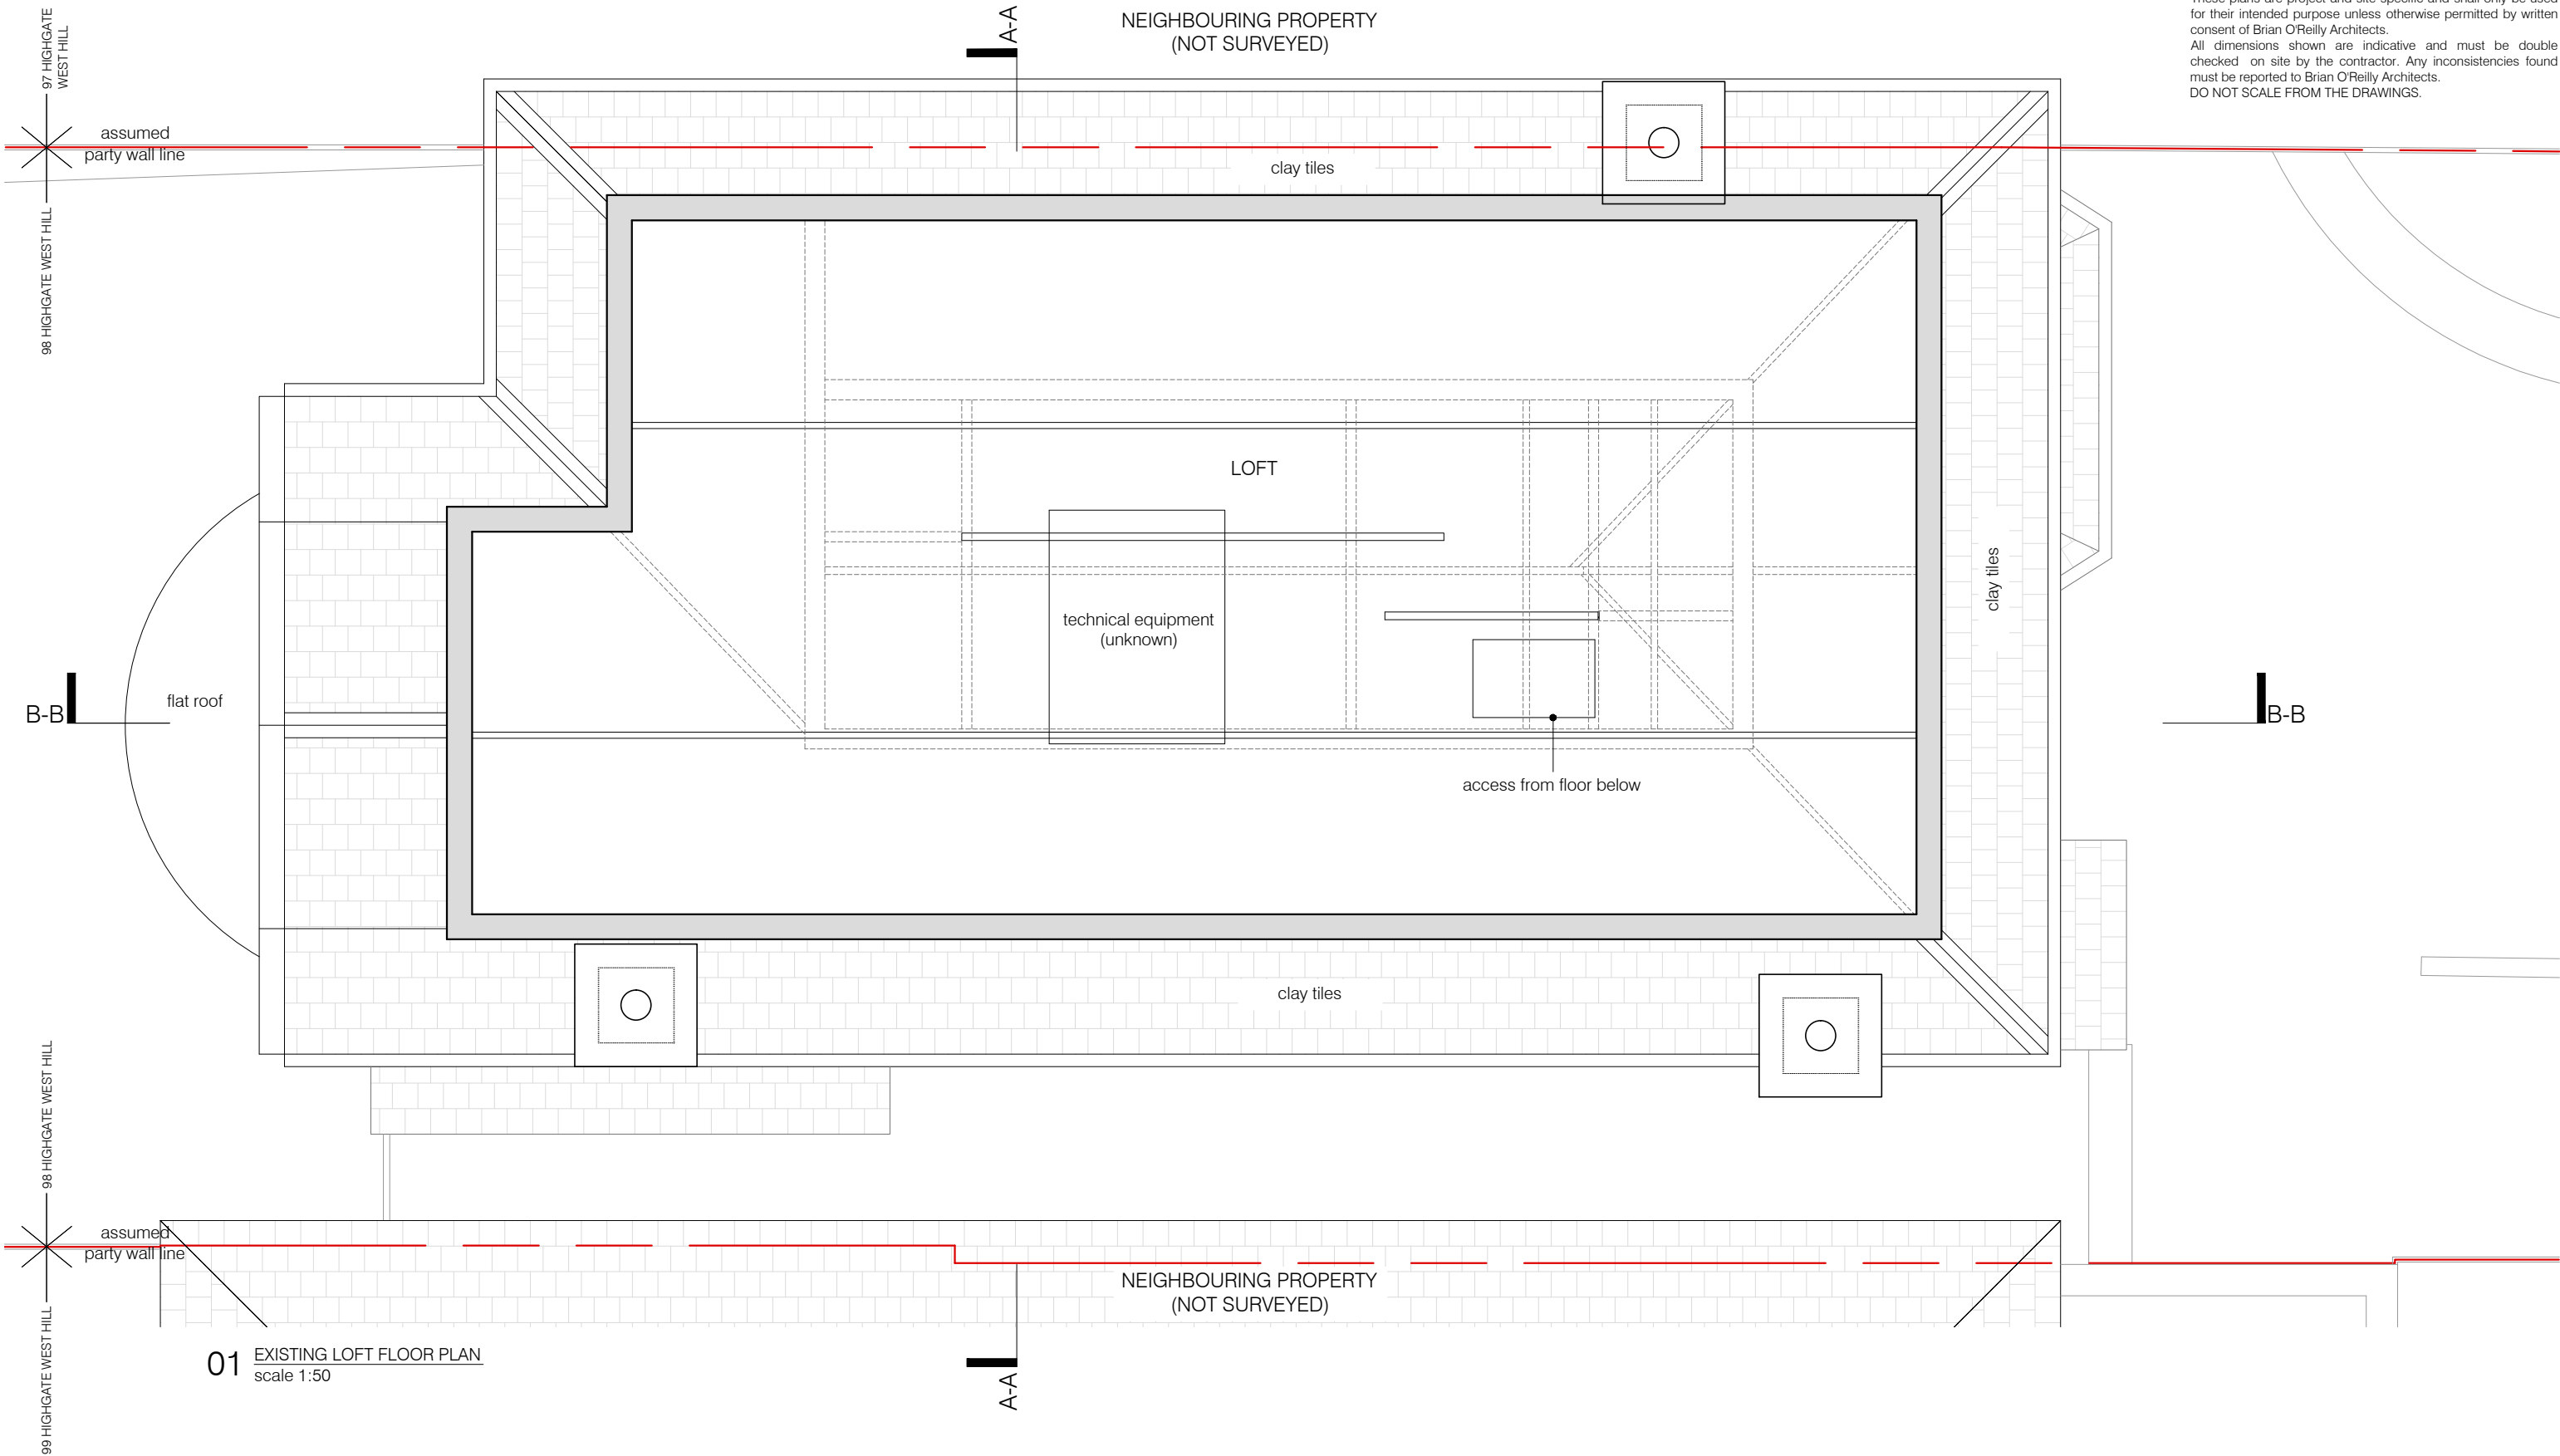

project
98 HIGHGATE WEST HILL N6 6NR

BRIAN O'REILLY ARCHITECTS
31 Oval Road, London, NW1 7EA +44 (0)20 7267 1184
www.brianoreillyarchitects.com mail@brianoreillyarchitects.com


status / number
planning / 442-103-E

drawing
EXISTING LOFT FLOOR PLAN

scale
1:50 @ A3

date
23.10.2017

These plans are project and site specific and shall only be used for their intended purpose unless otherwise permitted by written consent of Brian O'Reilly Architects.
All dimensions shown are indicative and must be double checked on site by the contractor. Any inconsistencies found must be reported to Brian O'Reilly Architects.
DO NOT SCALE FROM THE DRAWINGS.

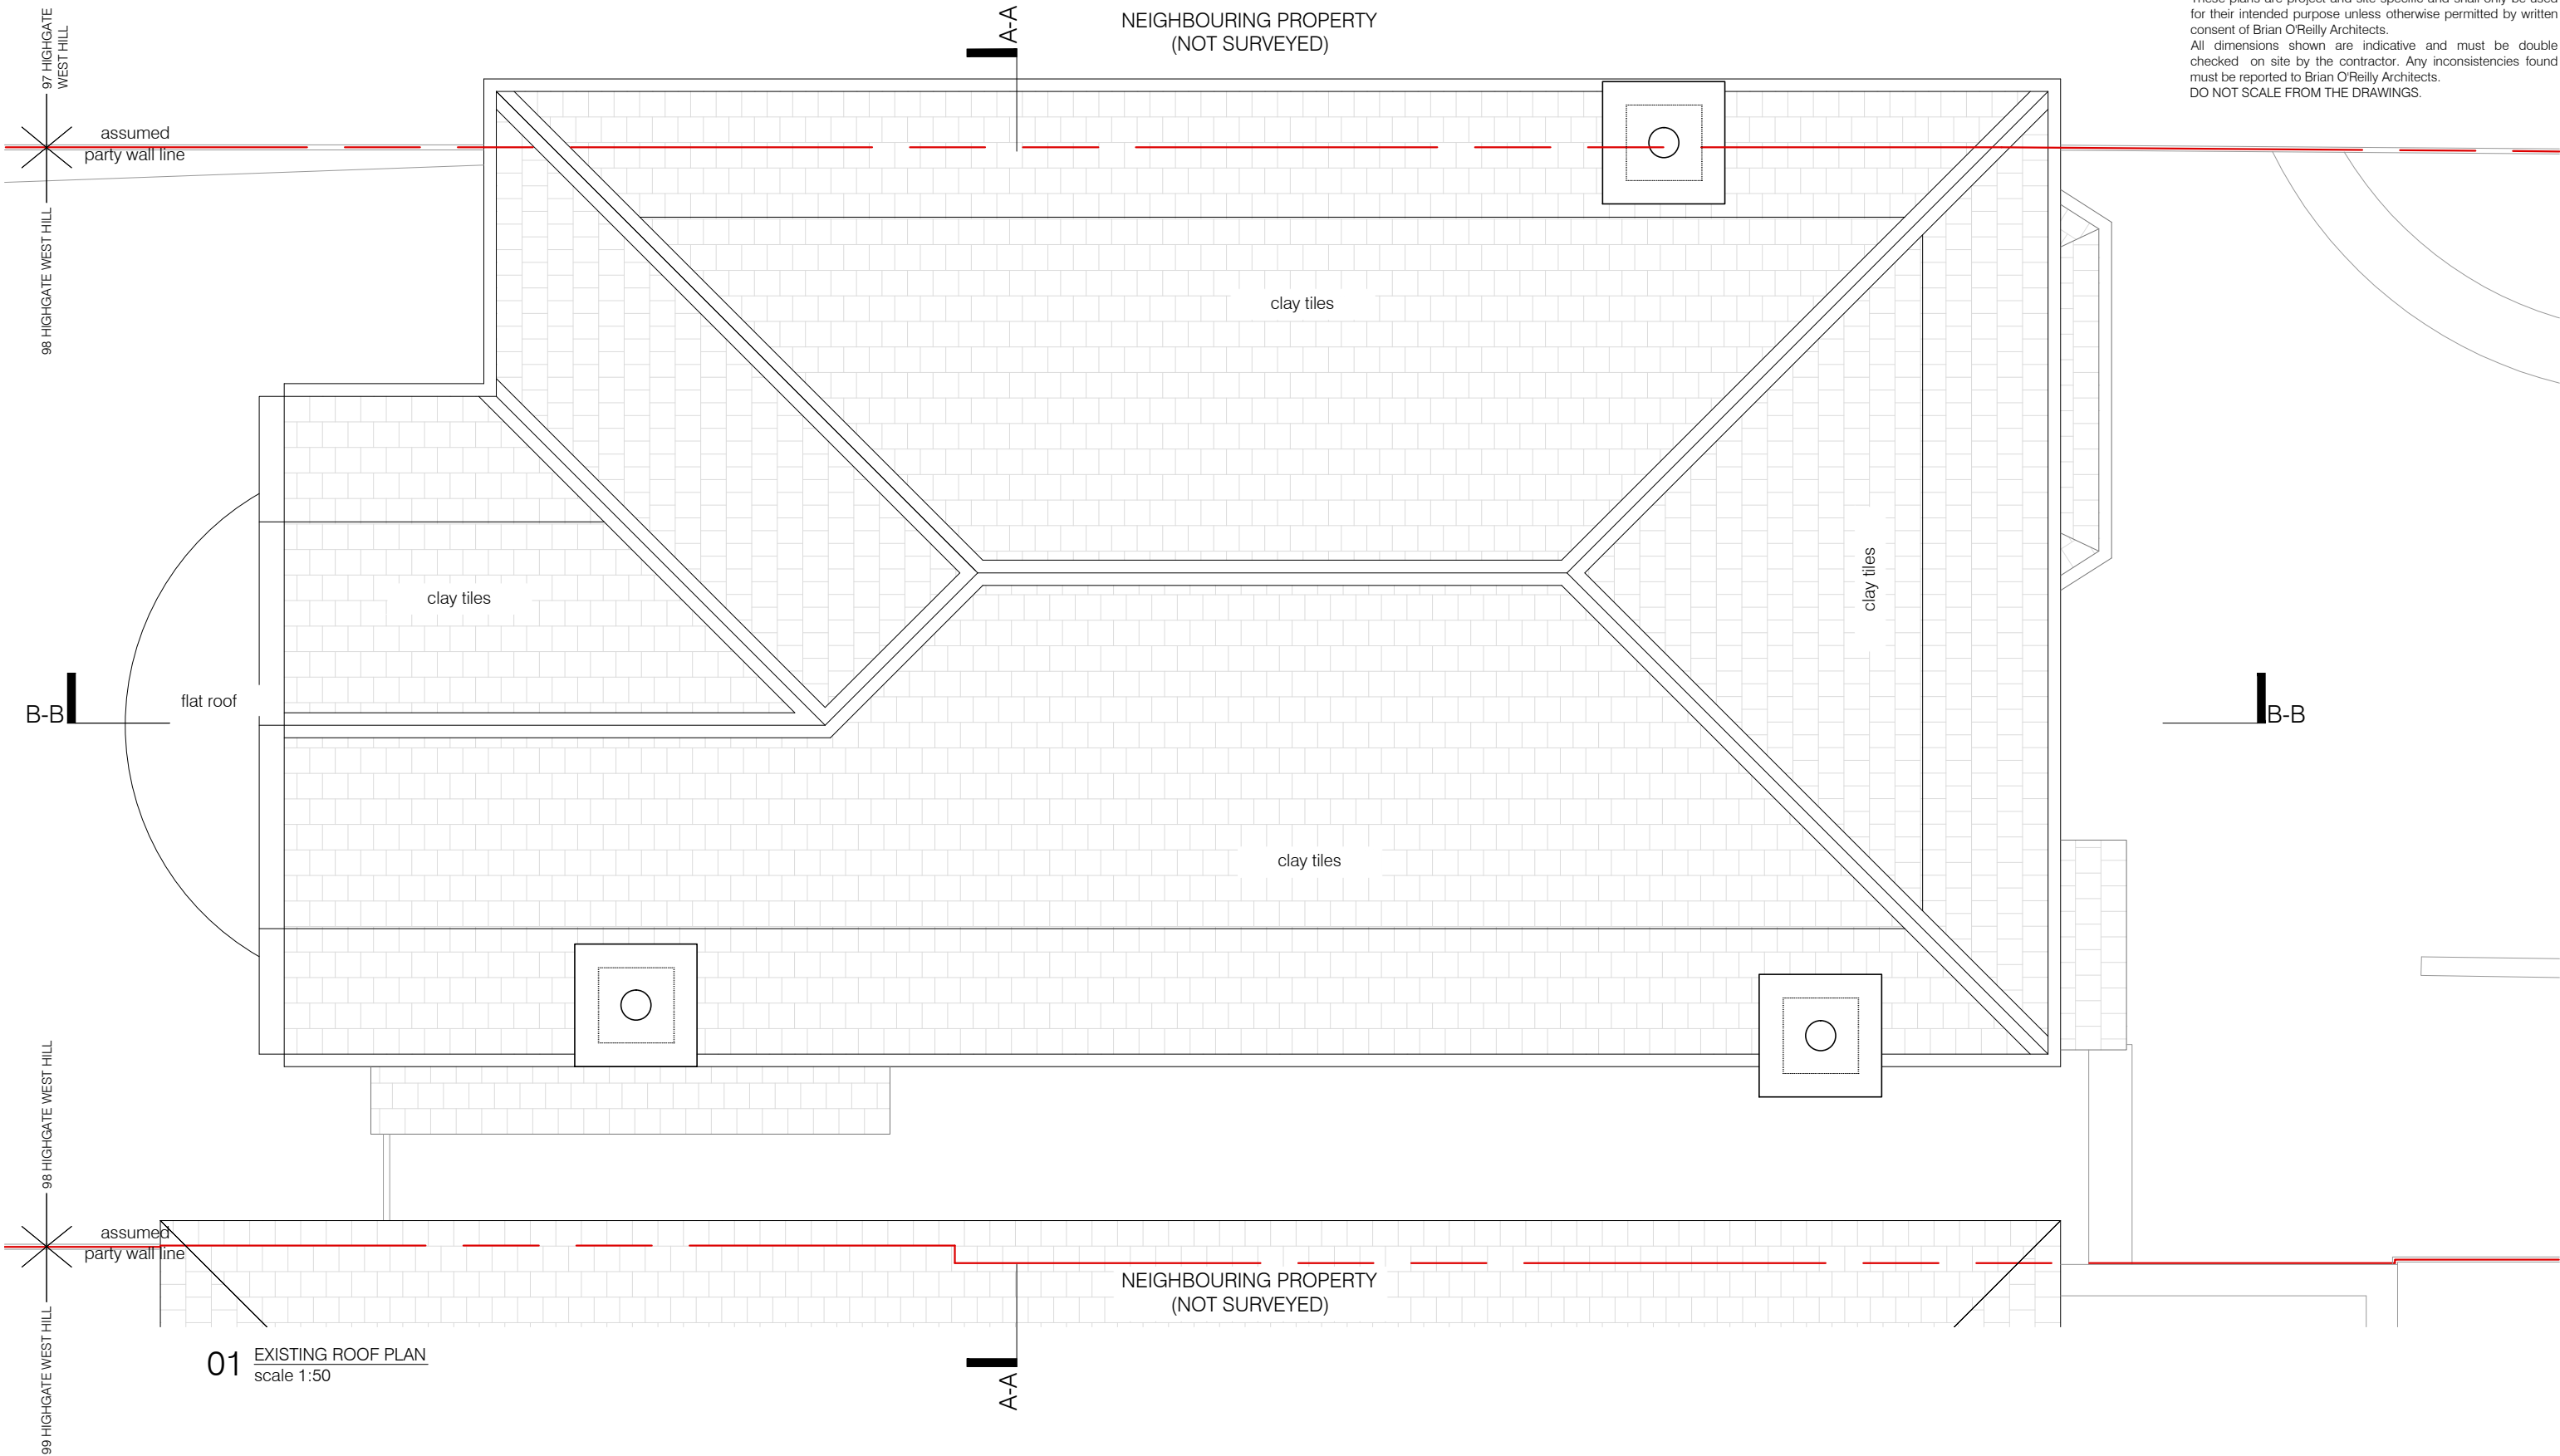

project
98 HIGHGATE WEST HILL N6 6NR

BRIAN O'REILLY ARCHITECTS
31 Oval Road, London, NW1 7EA +44 (0)20 7267 1184
www.brianoreillyarchitects.com mail@brianoreillyarchitects.com


status / number
planning / 442-104-E

drawing
EXISTING ROOF PLAN

scale
1:50 @ A3

date
23.10.2017

These plans are project and site specific and shall only be used for their intended purpose unless otherwise permitted by written consent of Brian O'Reilly Architects.
All dimensions shown are indicative and must be double checked on site by the contractor. Any inconsistencies found must be reported to Brian O'Reilly Architects.
DO NOT SCALE FROM THE DRAWINGS.

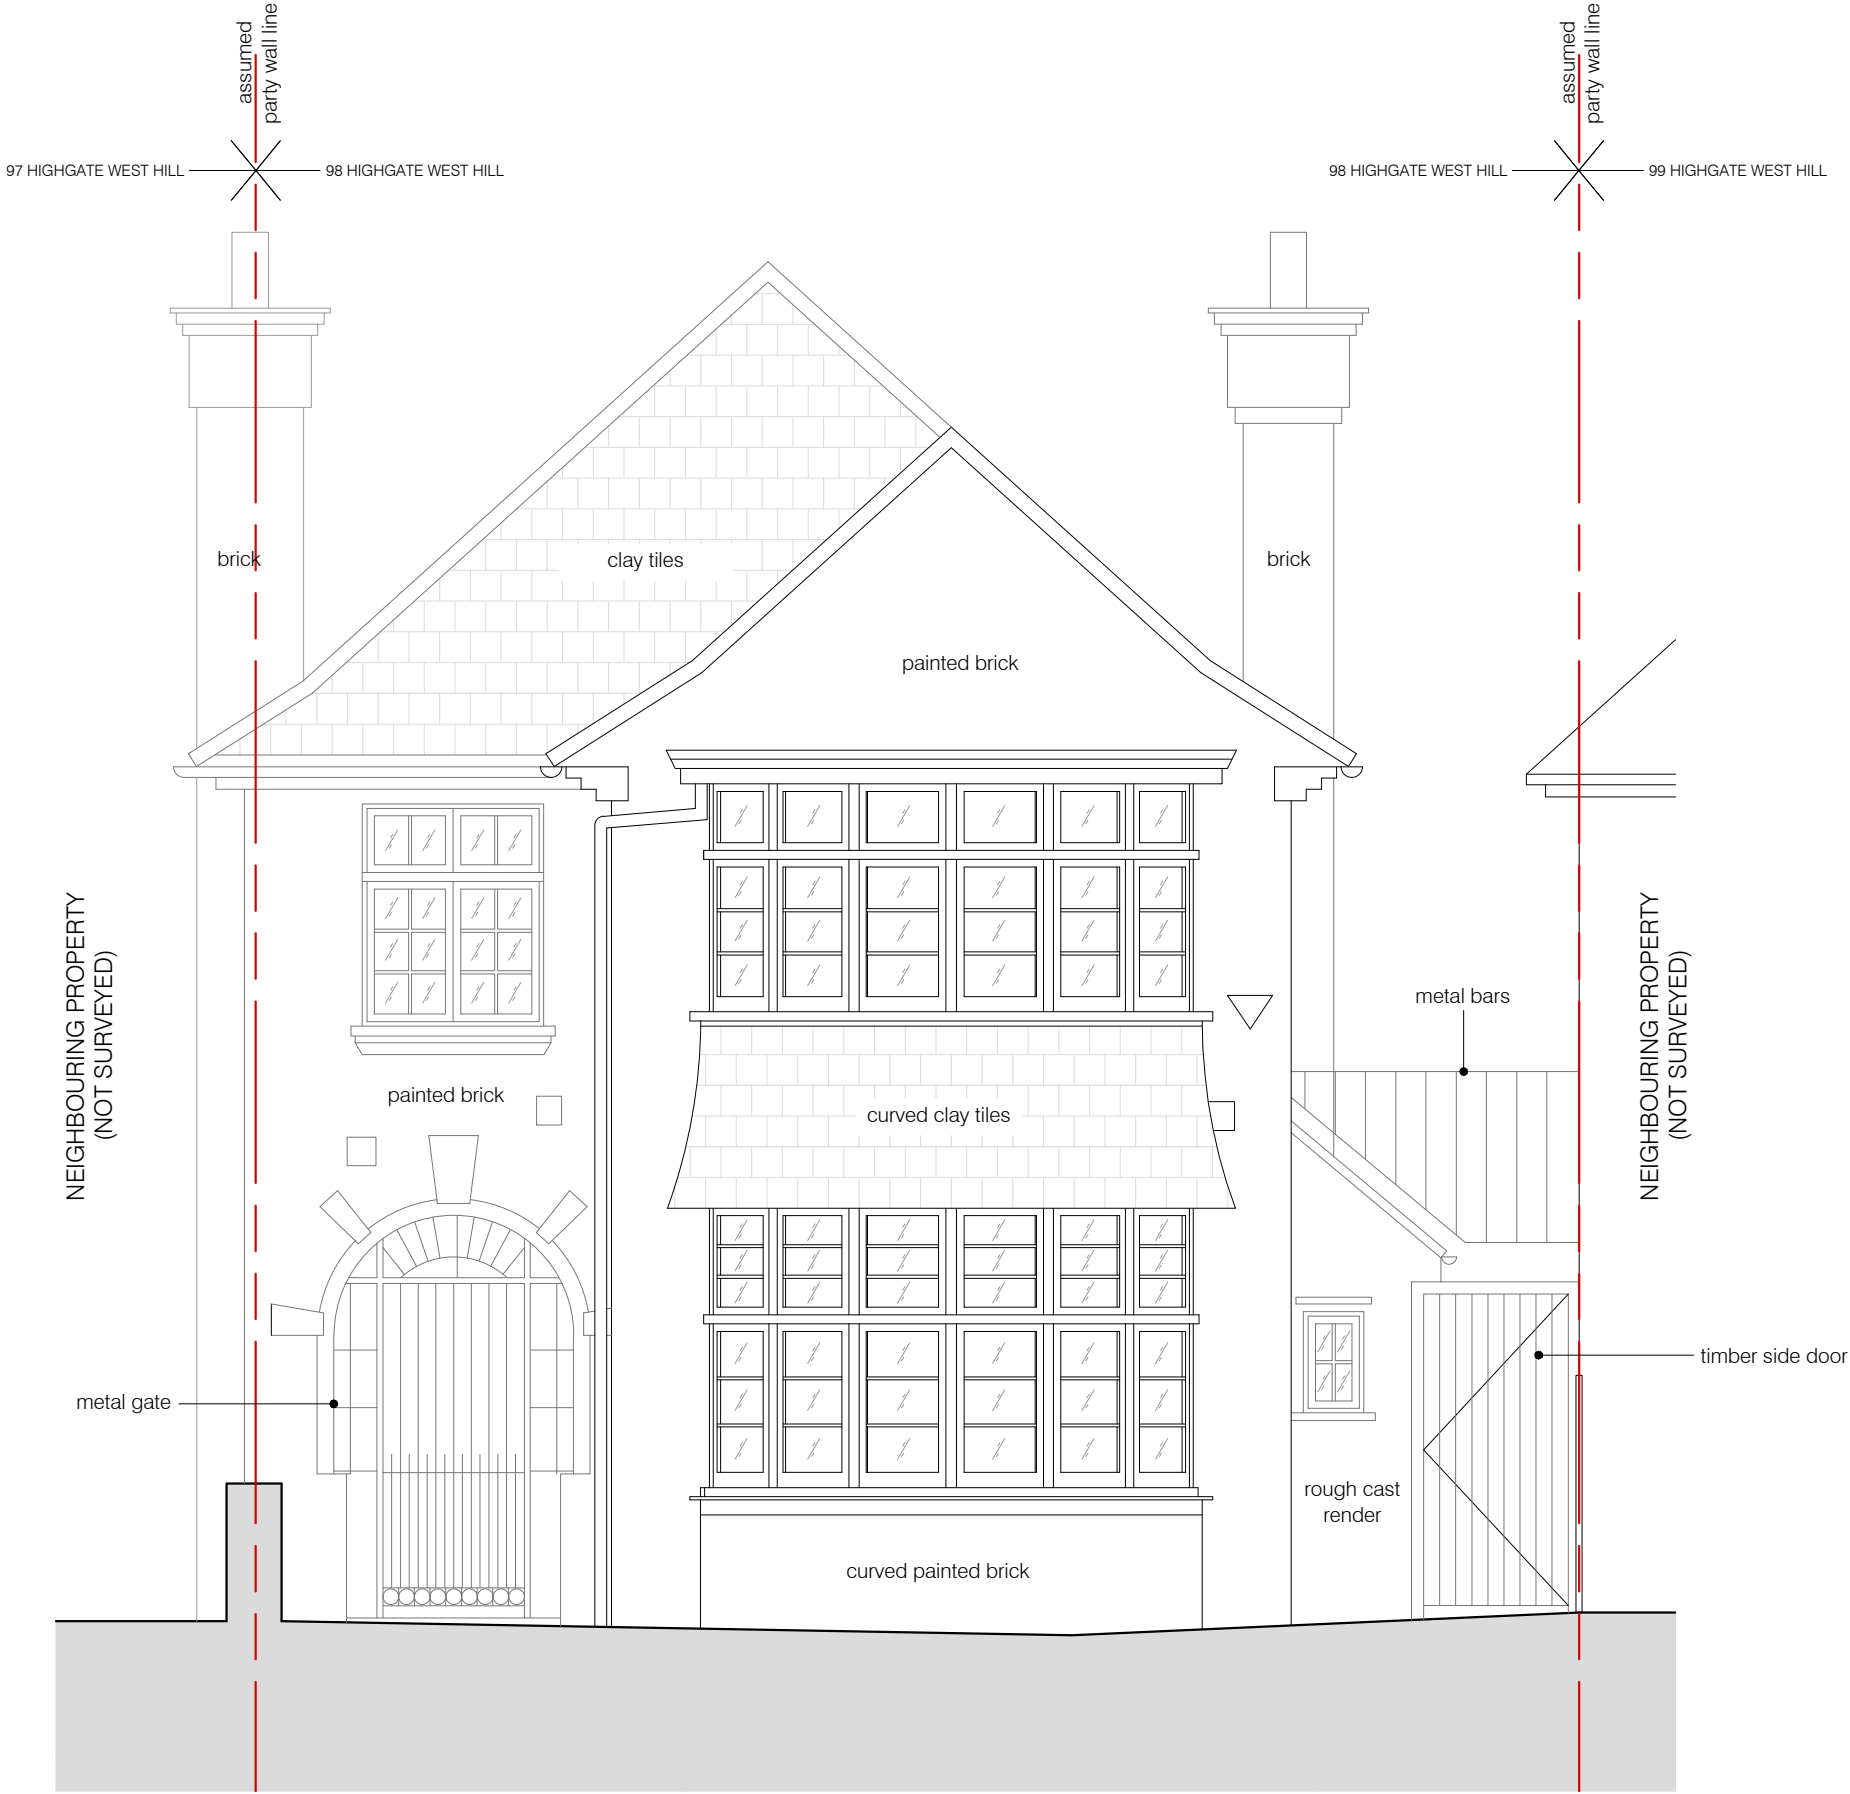

01 EXISTING WEST (FRONT) ELEVATION
scale 1:50



project
98 HIGHGATE WEST HILL N6 6NR

BRIAN O'REILLY ARCHITECTS
31 Oval Road, London, NW1 7EA +44 (0)20 7267 1184
www.brianoreillyarchitects.com mail@brianoreillyarchitects.com


status / number
planning / 442-200-E

drawing
EXISTING WEST (FRONT)
ELEVATION

scale
1:50 @ A3

date
23.10.2017

These plans are project and site specific and shall only be used for their intended purpose unless otherwise permitted by written consent of Brian O'Reilly Architects.
All dimensions shown are indicative and must be double checked on site by the contractor. Any inconsistencies found must be reported to Brian O'Reilly Architects.
DO NOT SCALE FROM THE DRAWINGS.

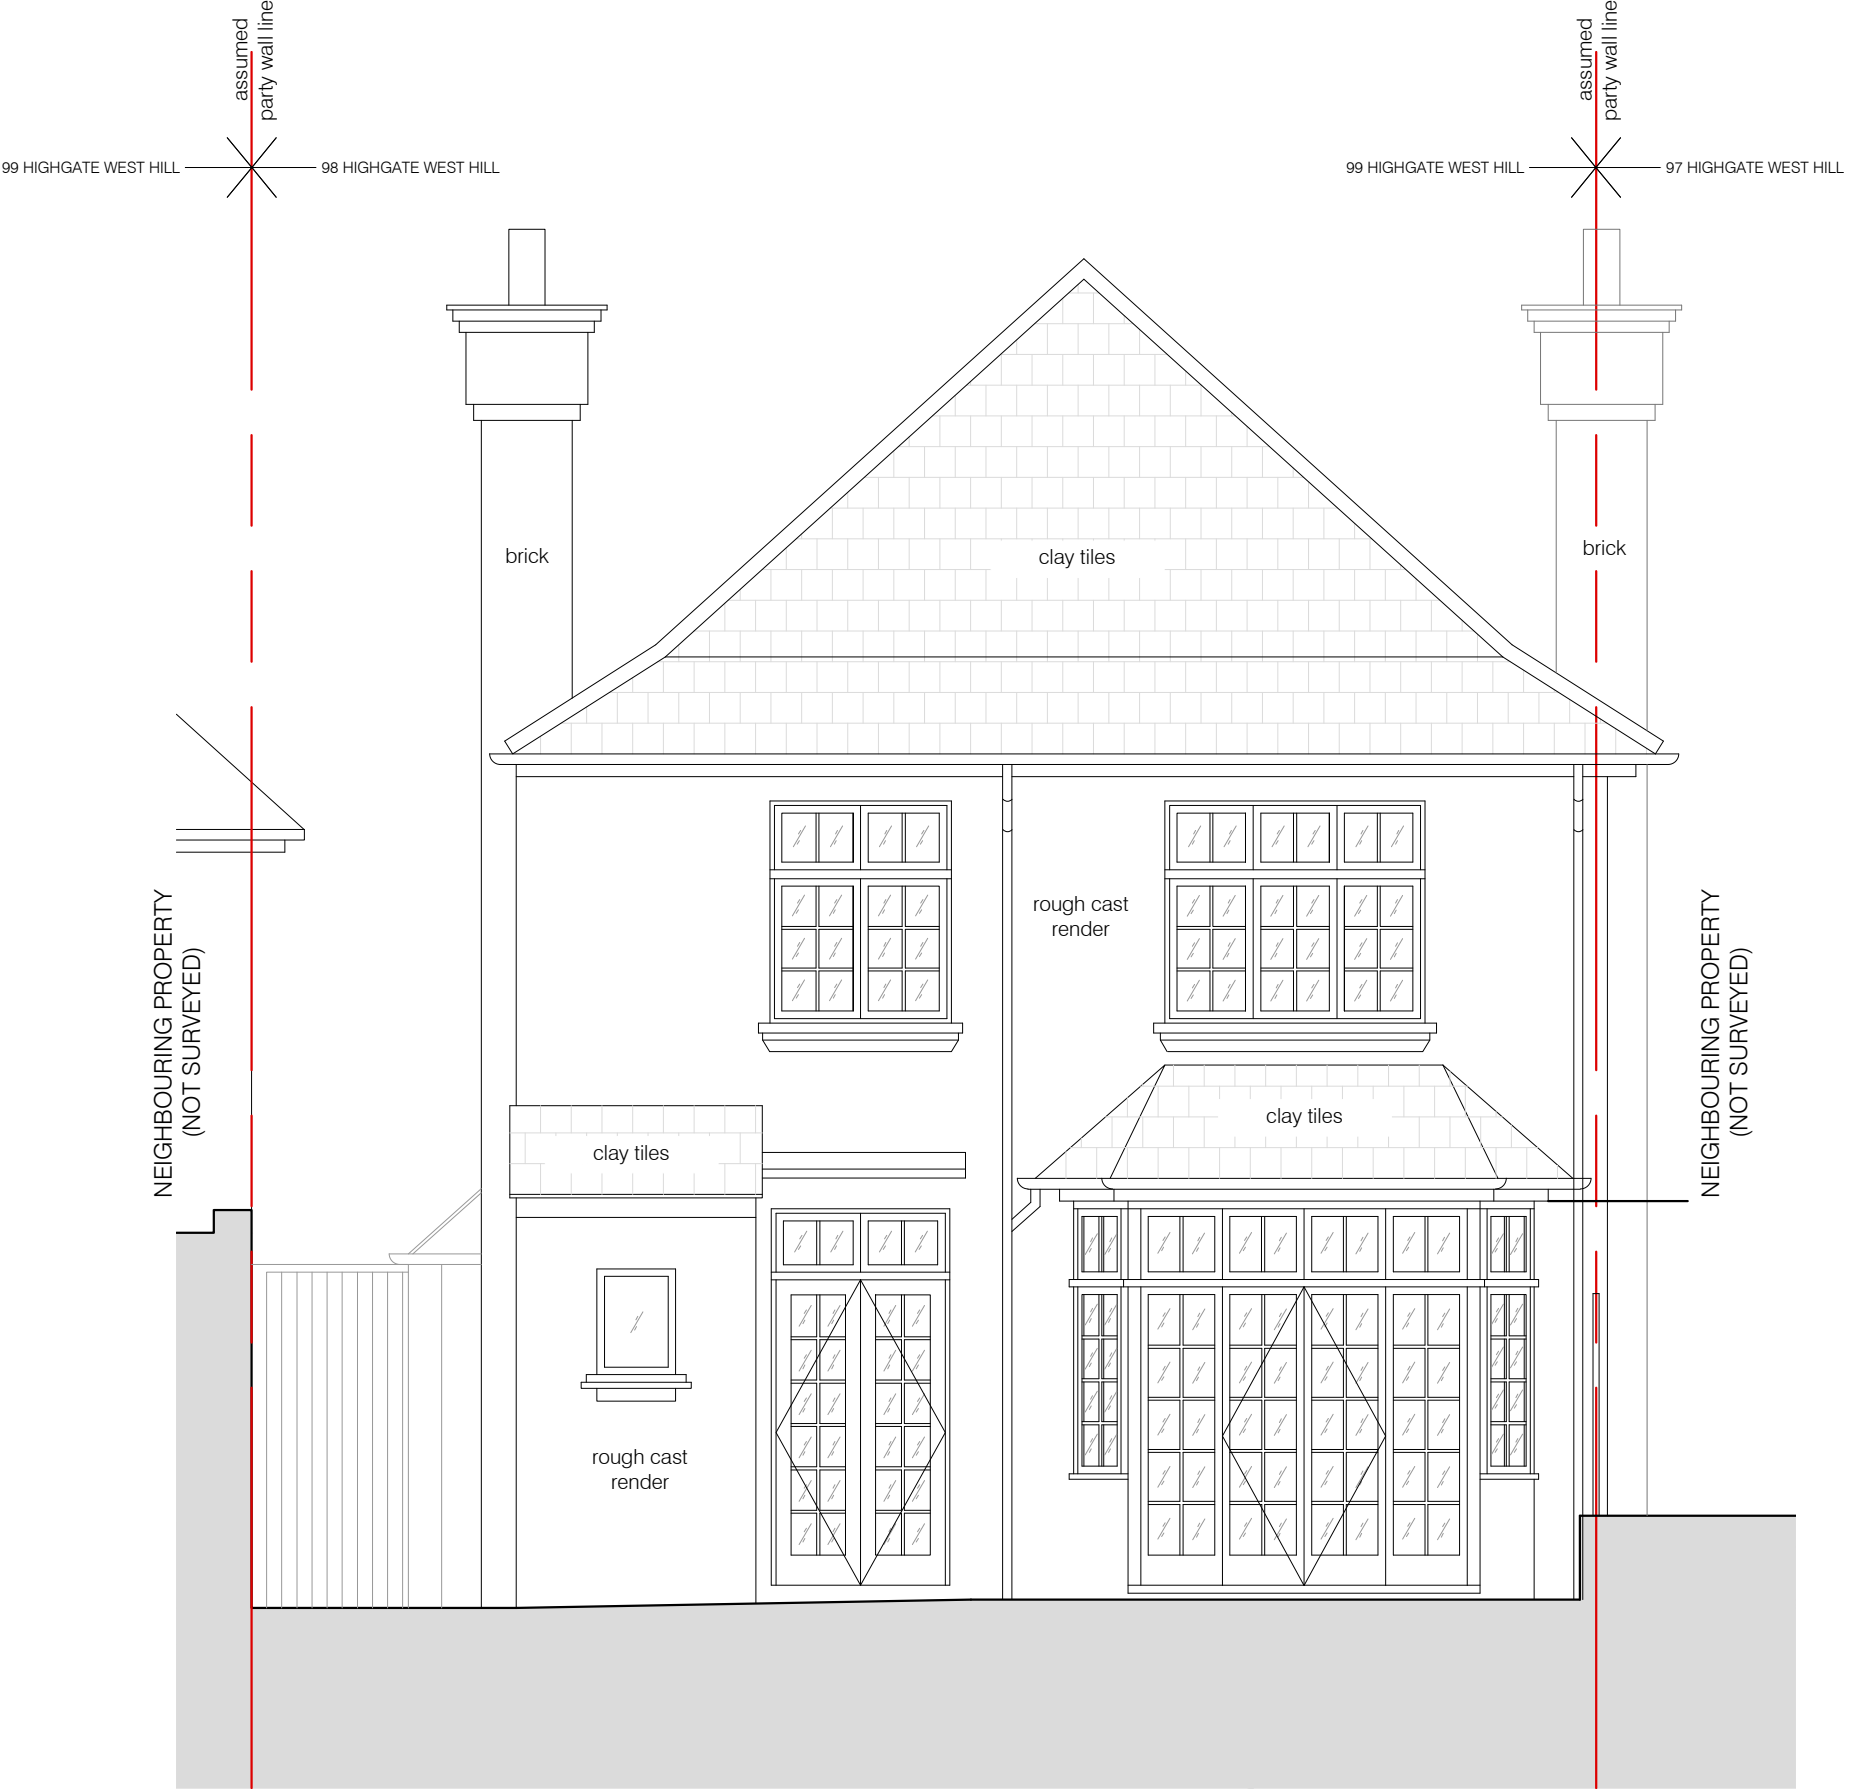

01 EXISTING EAST (REAR) ELEVATION
scale 1:50



project	status / number	scale
98 HIGHGATE WEST HILL N6 6NR	planning / 442-201-E	1:50 @ A3
BRIAN O'REILLY ARCHITECTS	drawing	date
31 Oval Road, London, NW1 7EA +44 (0)20 7267 1184 www.brianoreillyarchitects.com mail@brianoreillyarchitects.com	EXISTING EAST (REAR) ELEVATION	23.10.2017


These plans are project and site specific and shall only be used for their intended purpose unless otherwise permitted by written consent of Brian O'Reilly Architects.
All dimensions shown are indicative and must be double checked on site by the contractor. Any inconsistencies found must be reported to Brian O'Reilly Architects.
DO NOT SCALE FROM THE DRAWINGS.



01 EXISTING SOUTH ELEVATION
scale 1:50




These plans are project and site specific and shall only be used for their intended purpose unless otherwise permitted by written consent of Brian O'Reilly Architects.
All dimensions shown are indicative and must be double checked on site by the contractor. Any inconsistencies found must be reported to Brian O'Reilly Architects.
DO NOT SCALE FROM THE DRAWINGS.

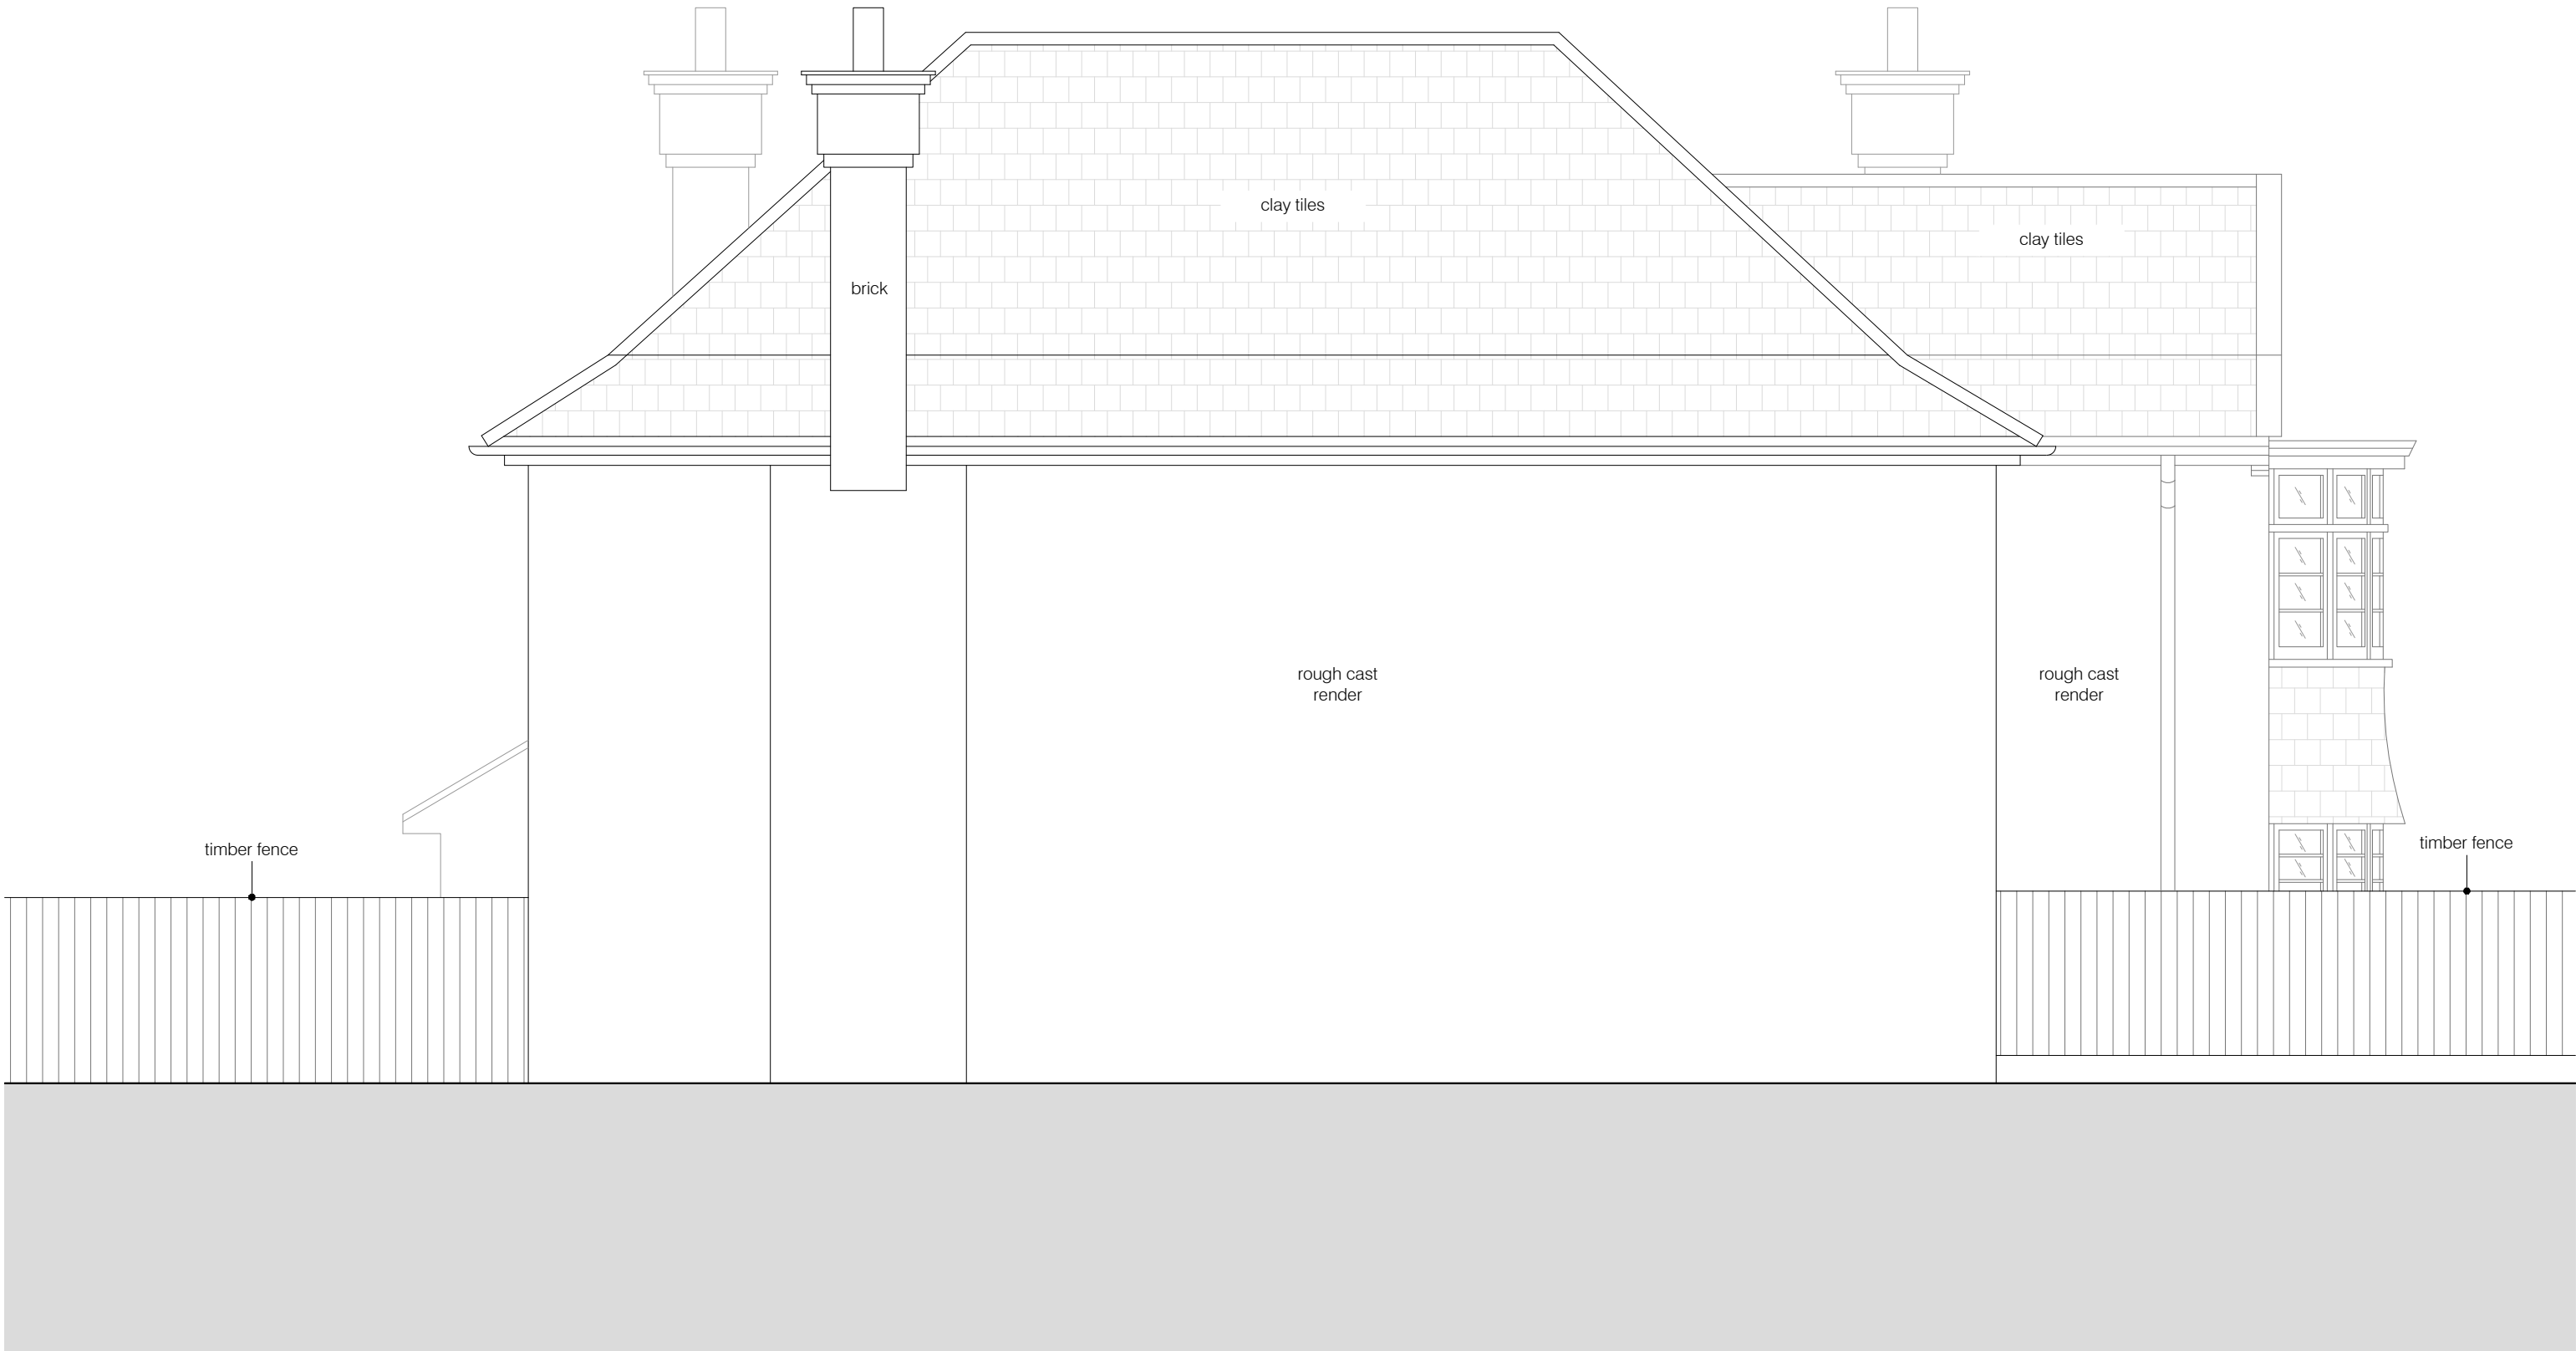

01 EXISTING NORTH ELEVATION
scale 1:50



project	status / number	scale
98 HIGHGATE WEST HILL N6 6NR	planning / 442-203-E	1:50 @ A3
BRIAN O'REILLY ARCHITECTS	drawing	date
31 Oval Road, London, NW1 7EA +44 (0)20 7267 1184 www.brianoreillyarchitects.com mail@brianoreillyarchitects.com	EXISTING NORTH ELEVATION	23.10.2017

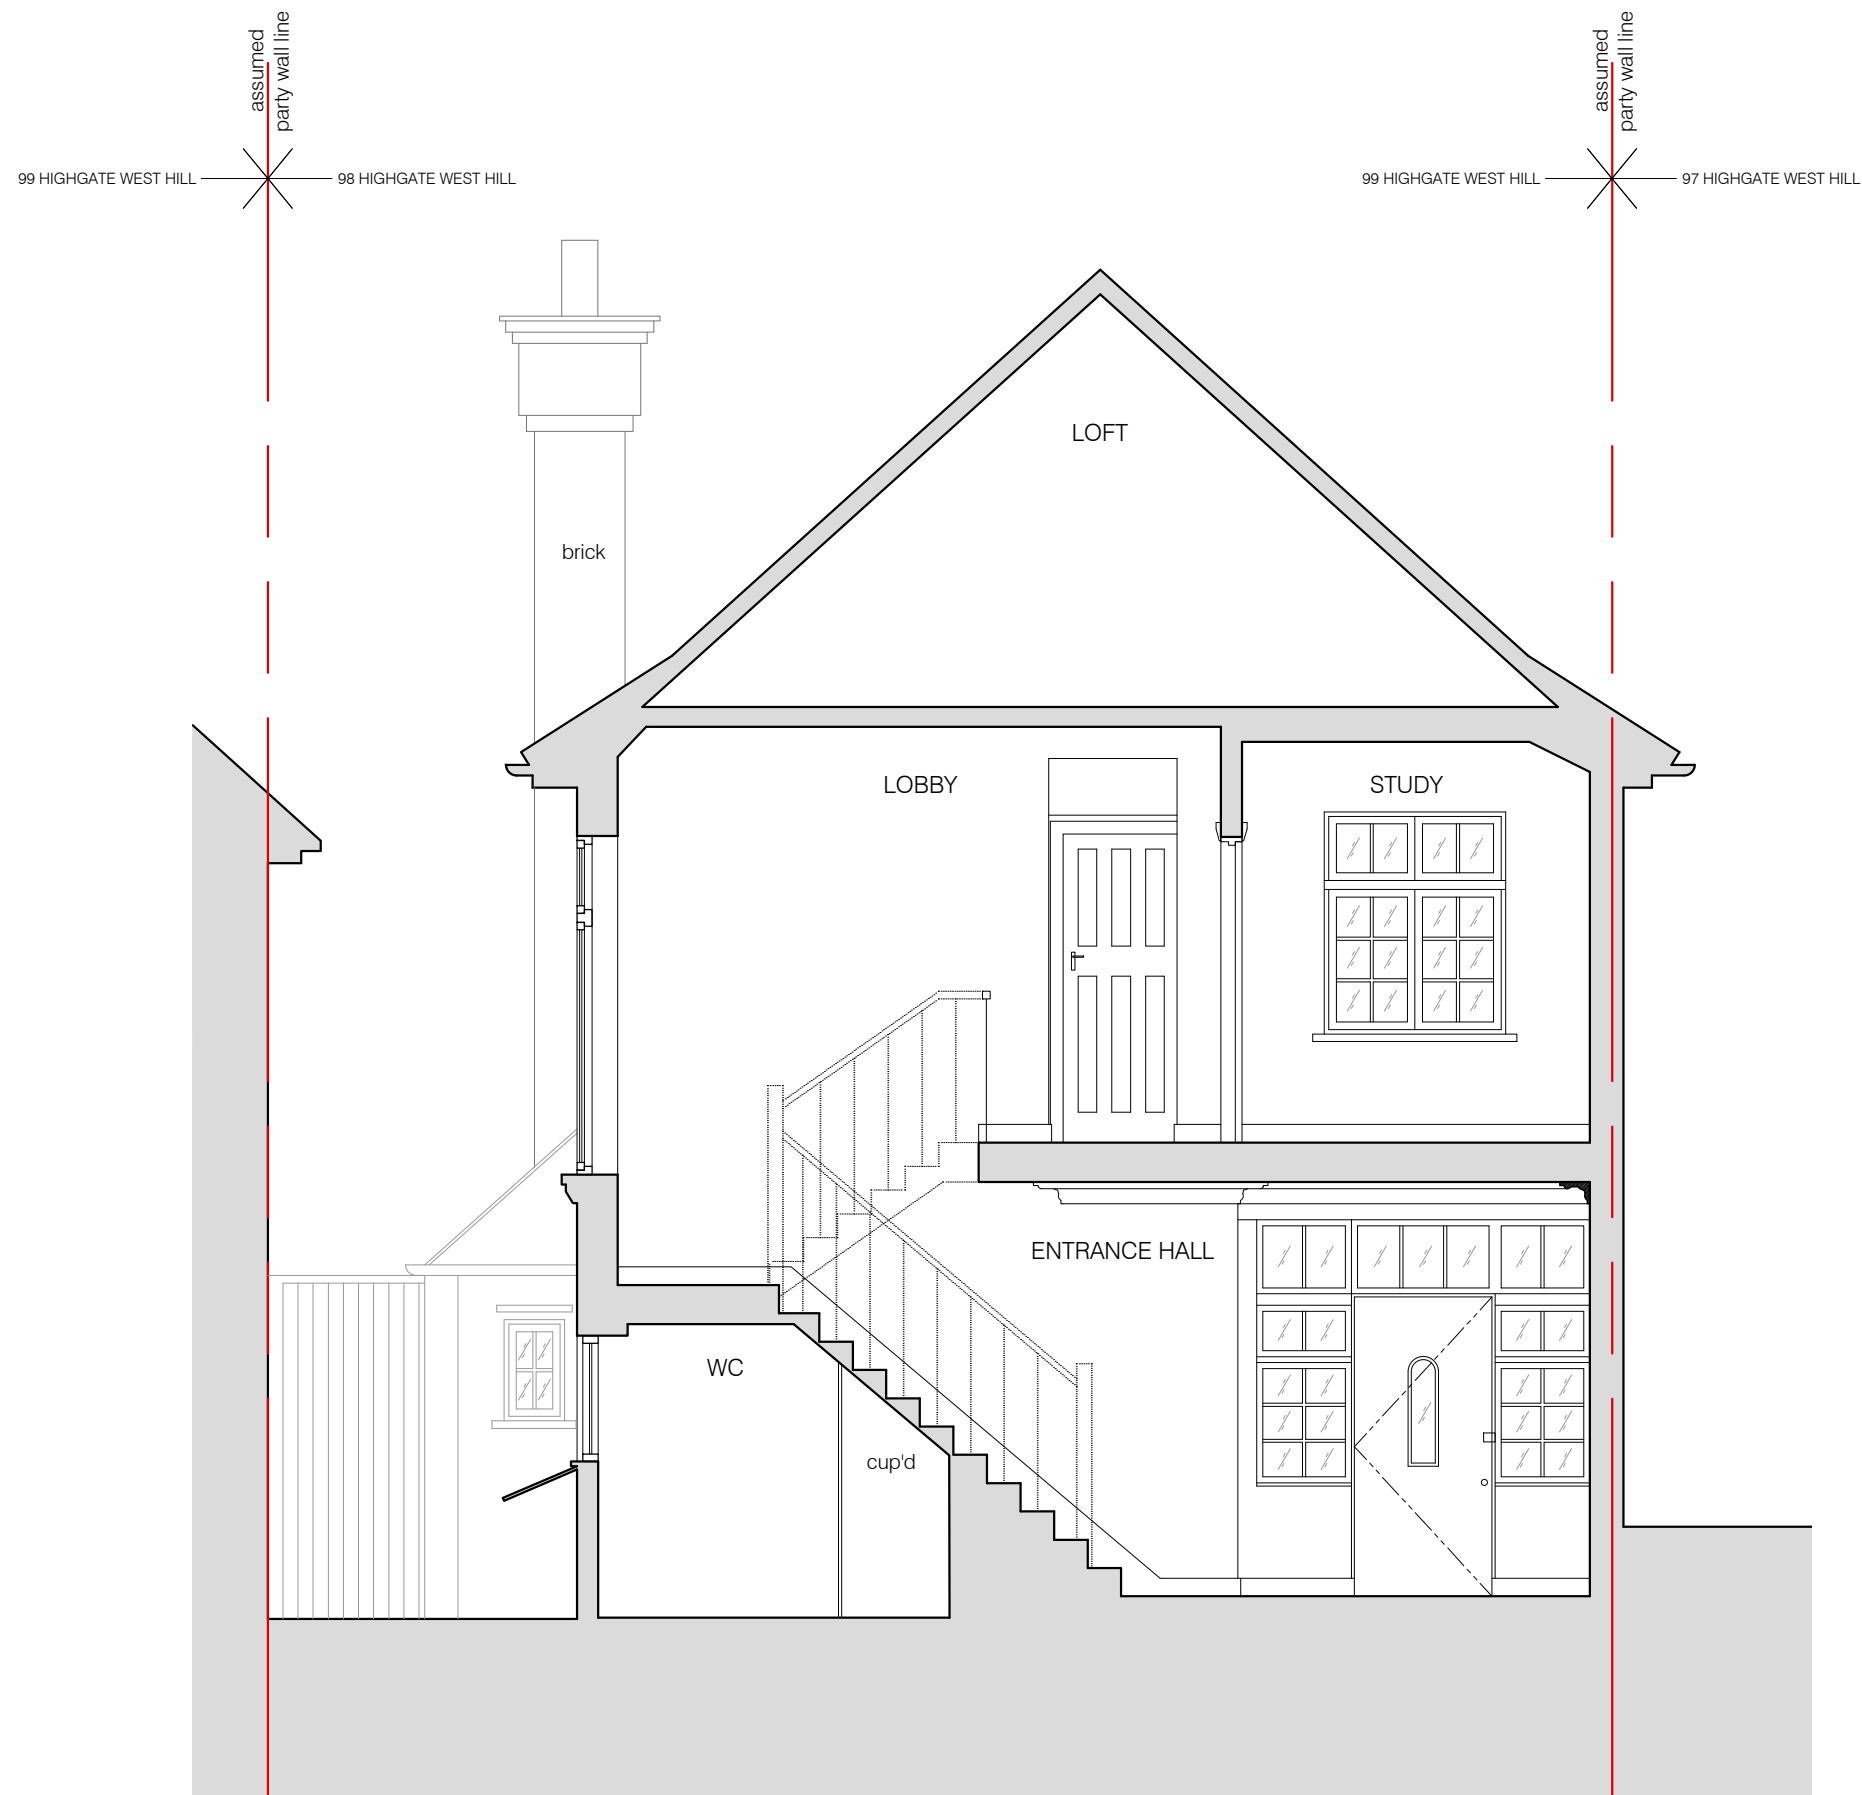

01 EXISTING SECTION A-A
scale 1:50



These plans are project and site specific and shall only be used for their intended purpose unless otherwise permitted by written consent of Brian O'Reilly Architects.
All dimensions shown are indicative and must be double checked on site by the contractor. Any inconsistencies found must be reported to Brian O'Reilly Architects.
DO NOT SCALE FROM THE DRAWINGS.

project
98 HIGHGATE WEST HILL N6 6NR

BRIAN O'REILLY ARCHITECTS
31 Oval Road, London, NW1 7EA +44 (0)20 7267 1184
www.brianoreillyarchitects.com mail@brianoreillyarchitects.com


status / number
planning / 442-300-E

drawing
EXISTING SECTION A-A

scale
1:50 @ A3

date
23.10.2017

These plans are project and site specific and shall only be used for their intended purpose unless otherwise permitted by written consent of Brian O'Reilly Architects.
All dimensions shown are indicative and must be double checked on site by the contractor. Any inconsistencies found must be reported to Brian O'Reilly Architects.
DO NOT SCALE FROM THE DRAWINGS.

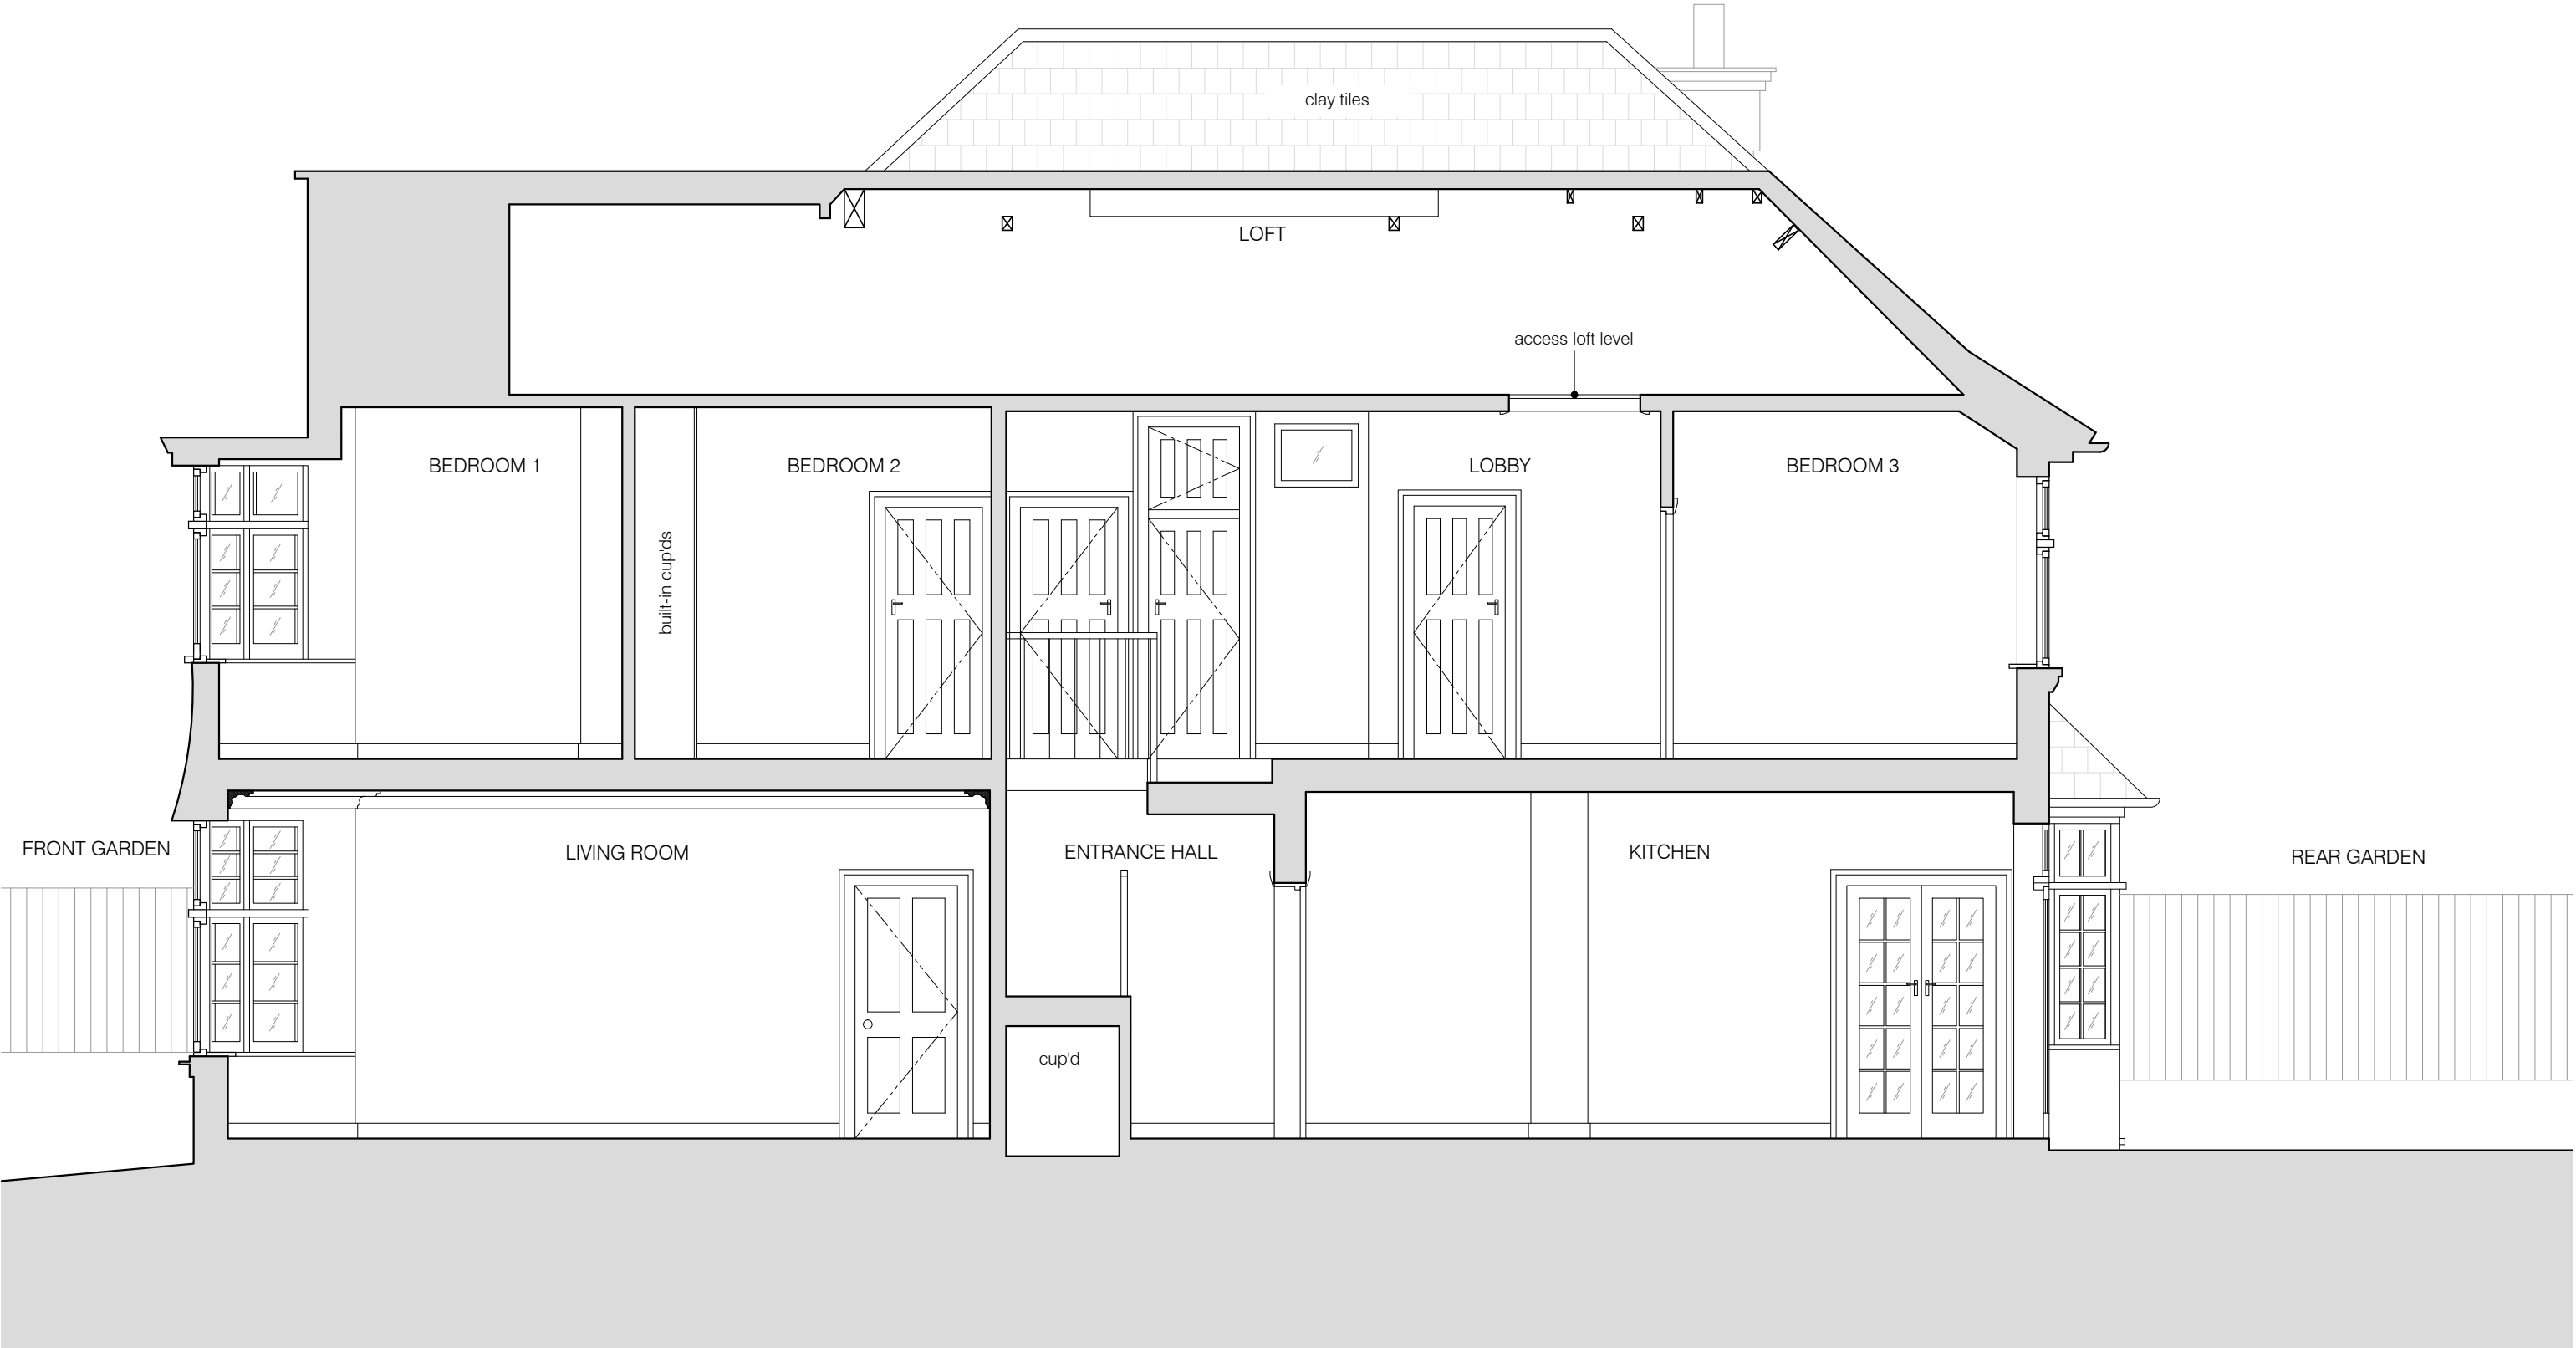

01 EXISTING SECTION B-B
scale 1:50



project	status / number	scale
98 HIGHGATE WEST HILL N6 6NR	planning / 442-301-E	1:50 @ A3
BRIAN O'REILLY ARCHITECTS	drawing	date
31 Oval Road, London, NW1 7EA +44 (0)20 7267 1184	EXISTING SECTION B-B	23.10.2017
www.brianoreillyarchitects.com mail@brianoreillyarchitects.com		