




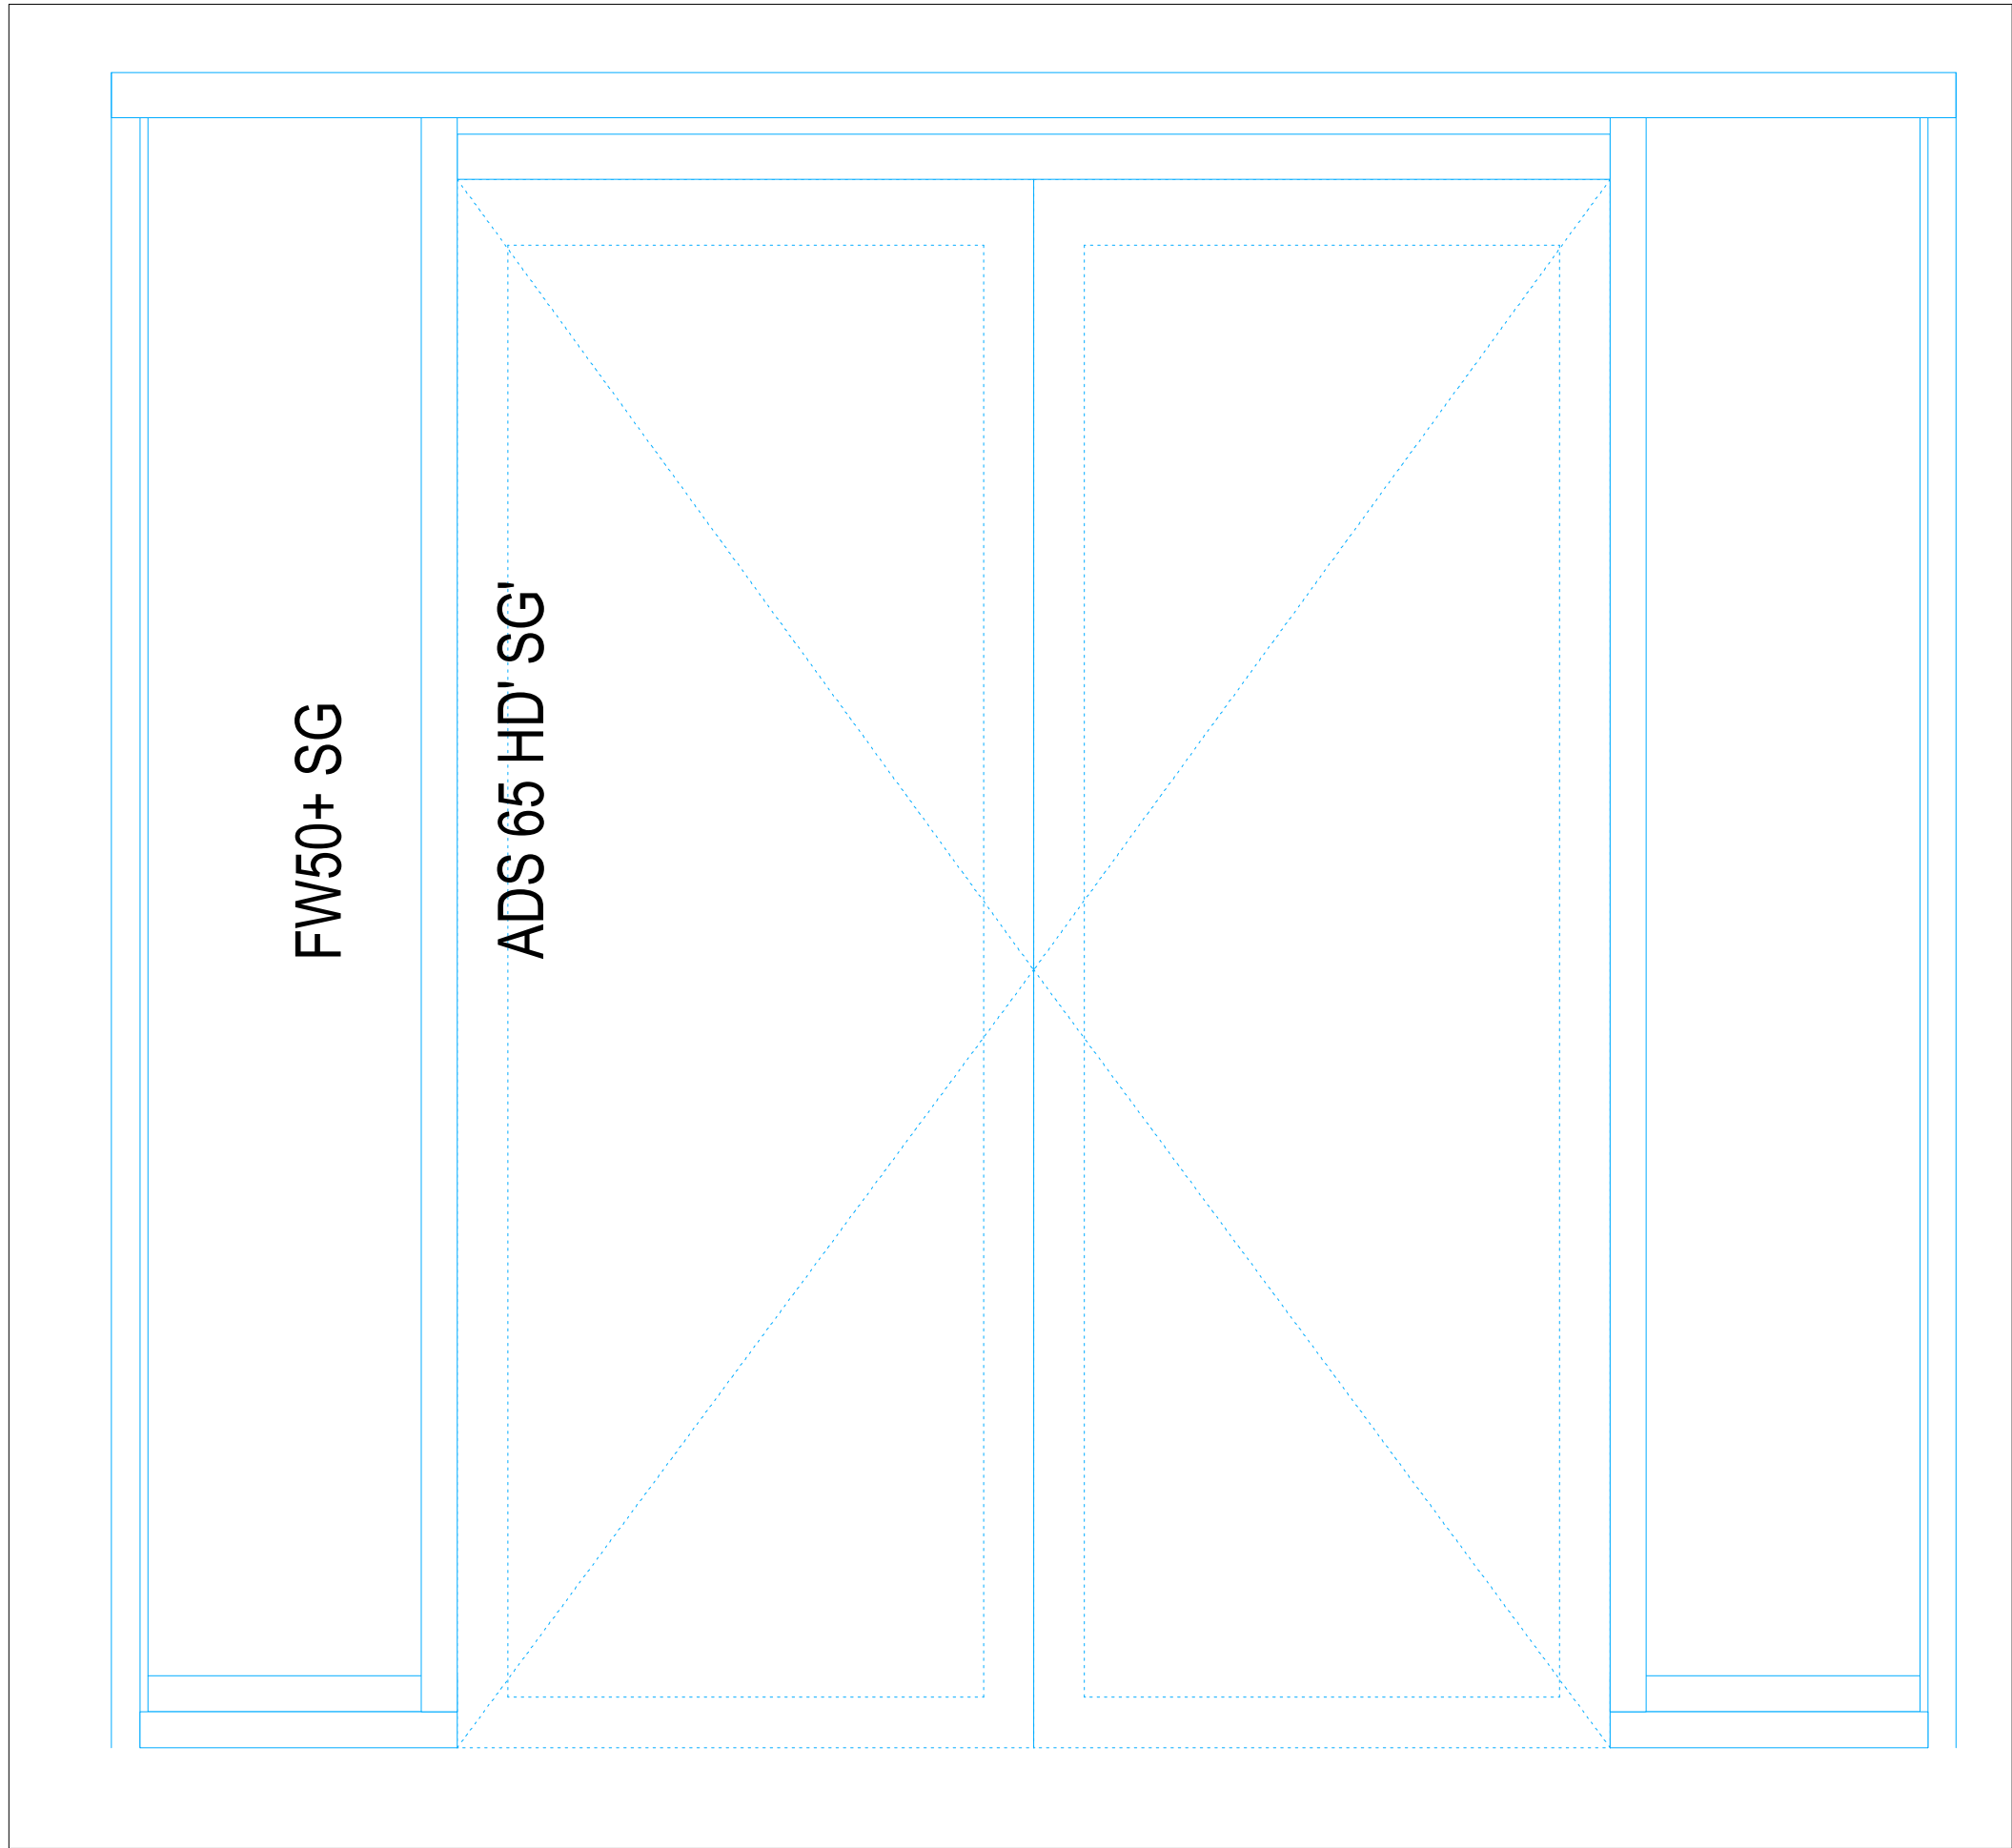


Elevation - 1:10

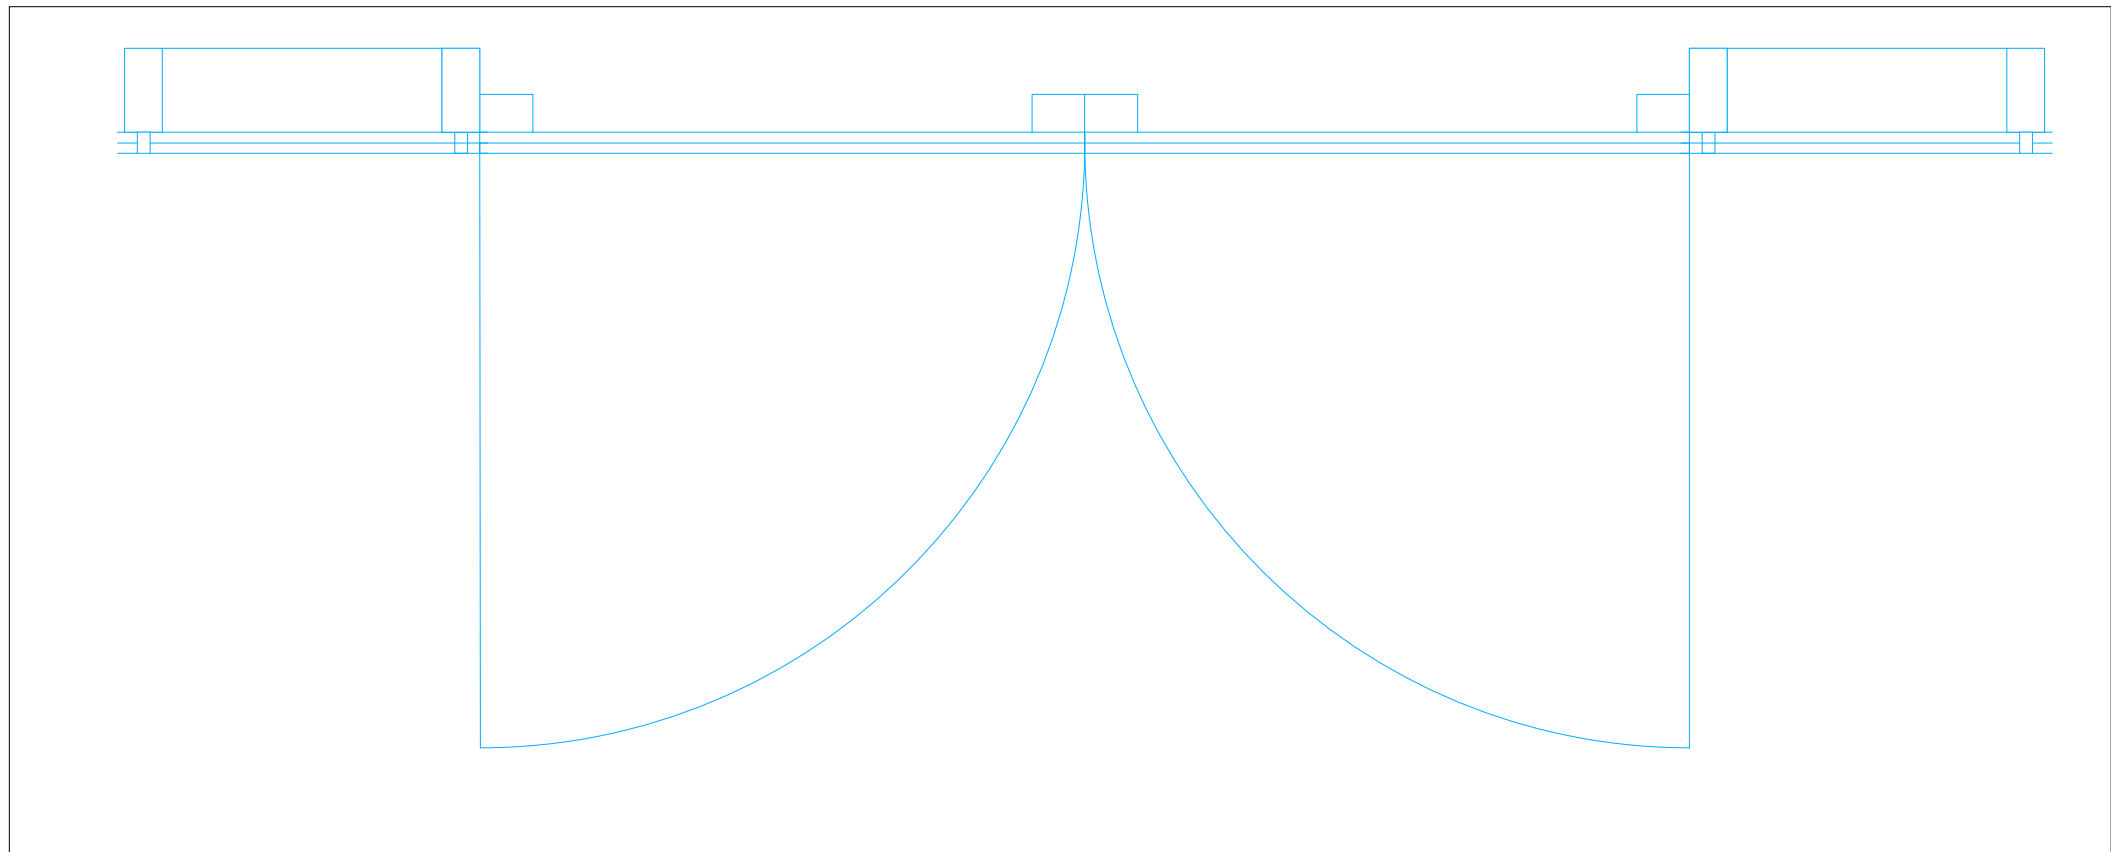


Plan - 1:10

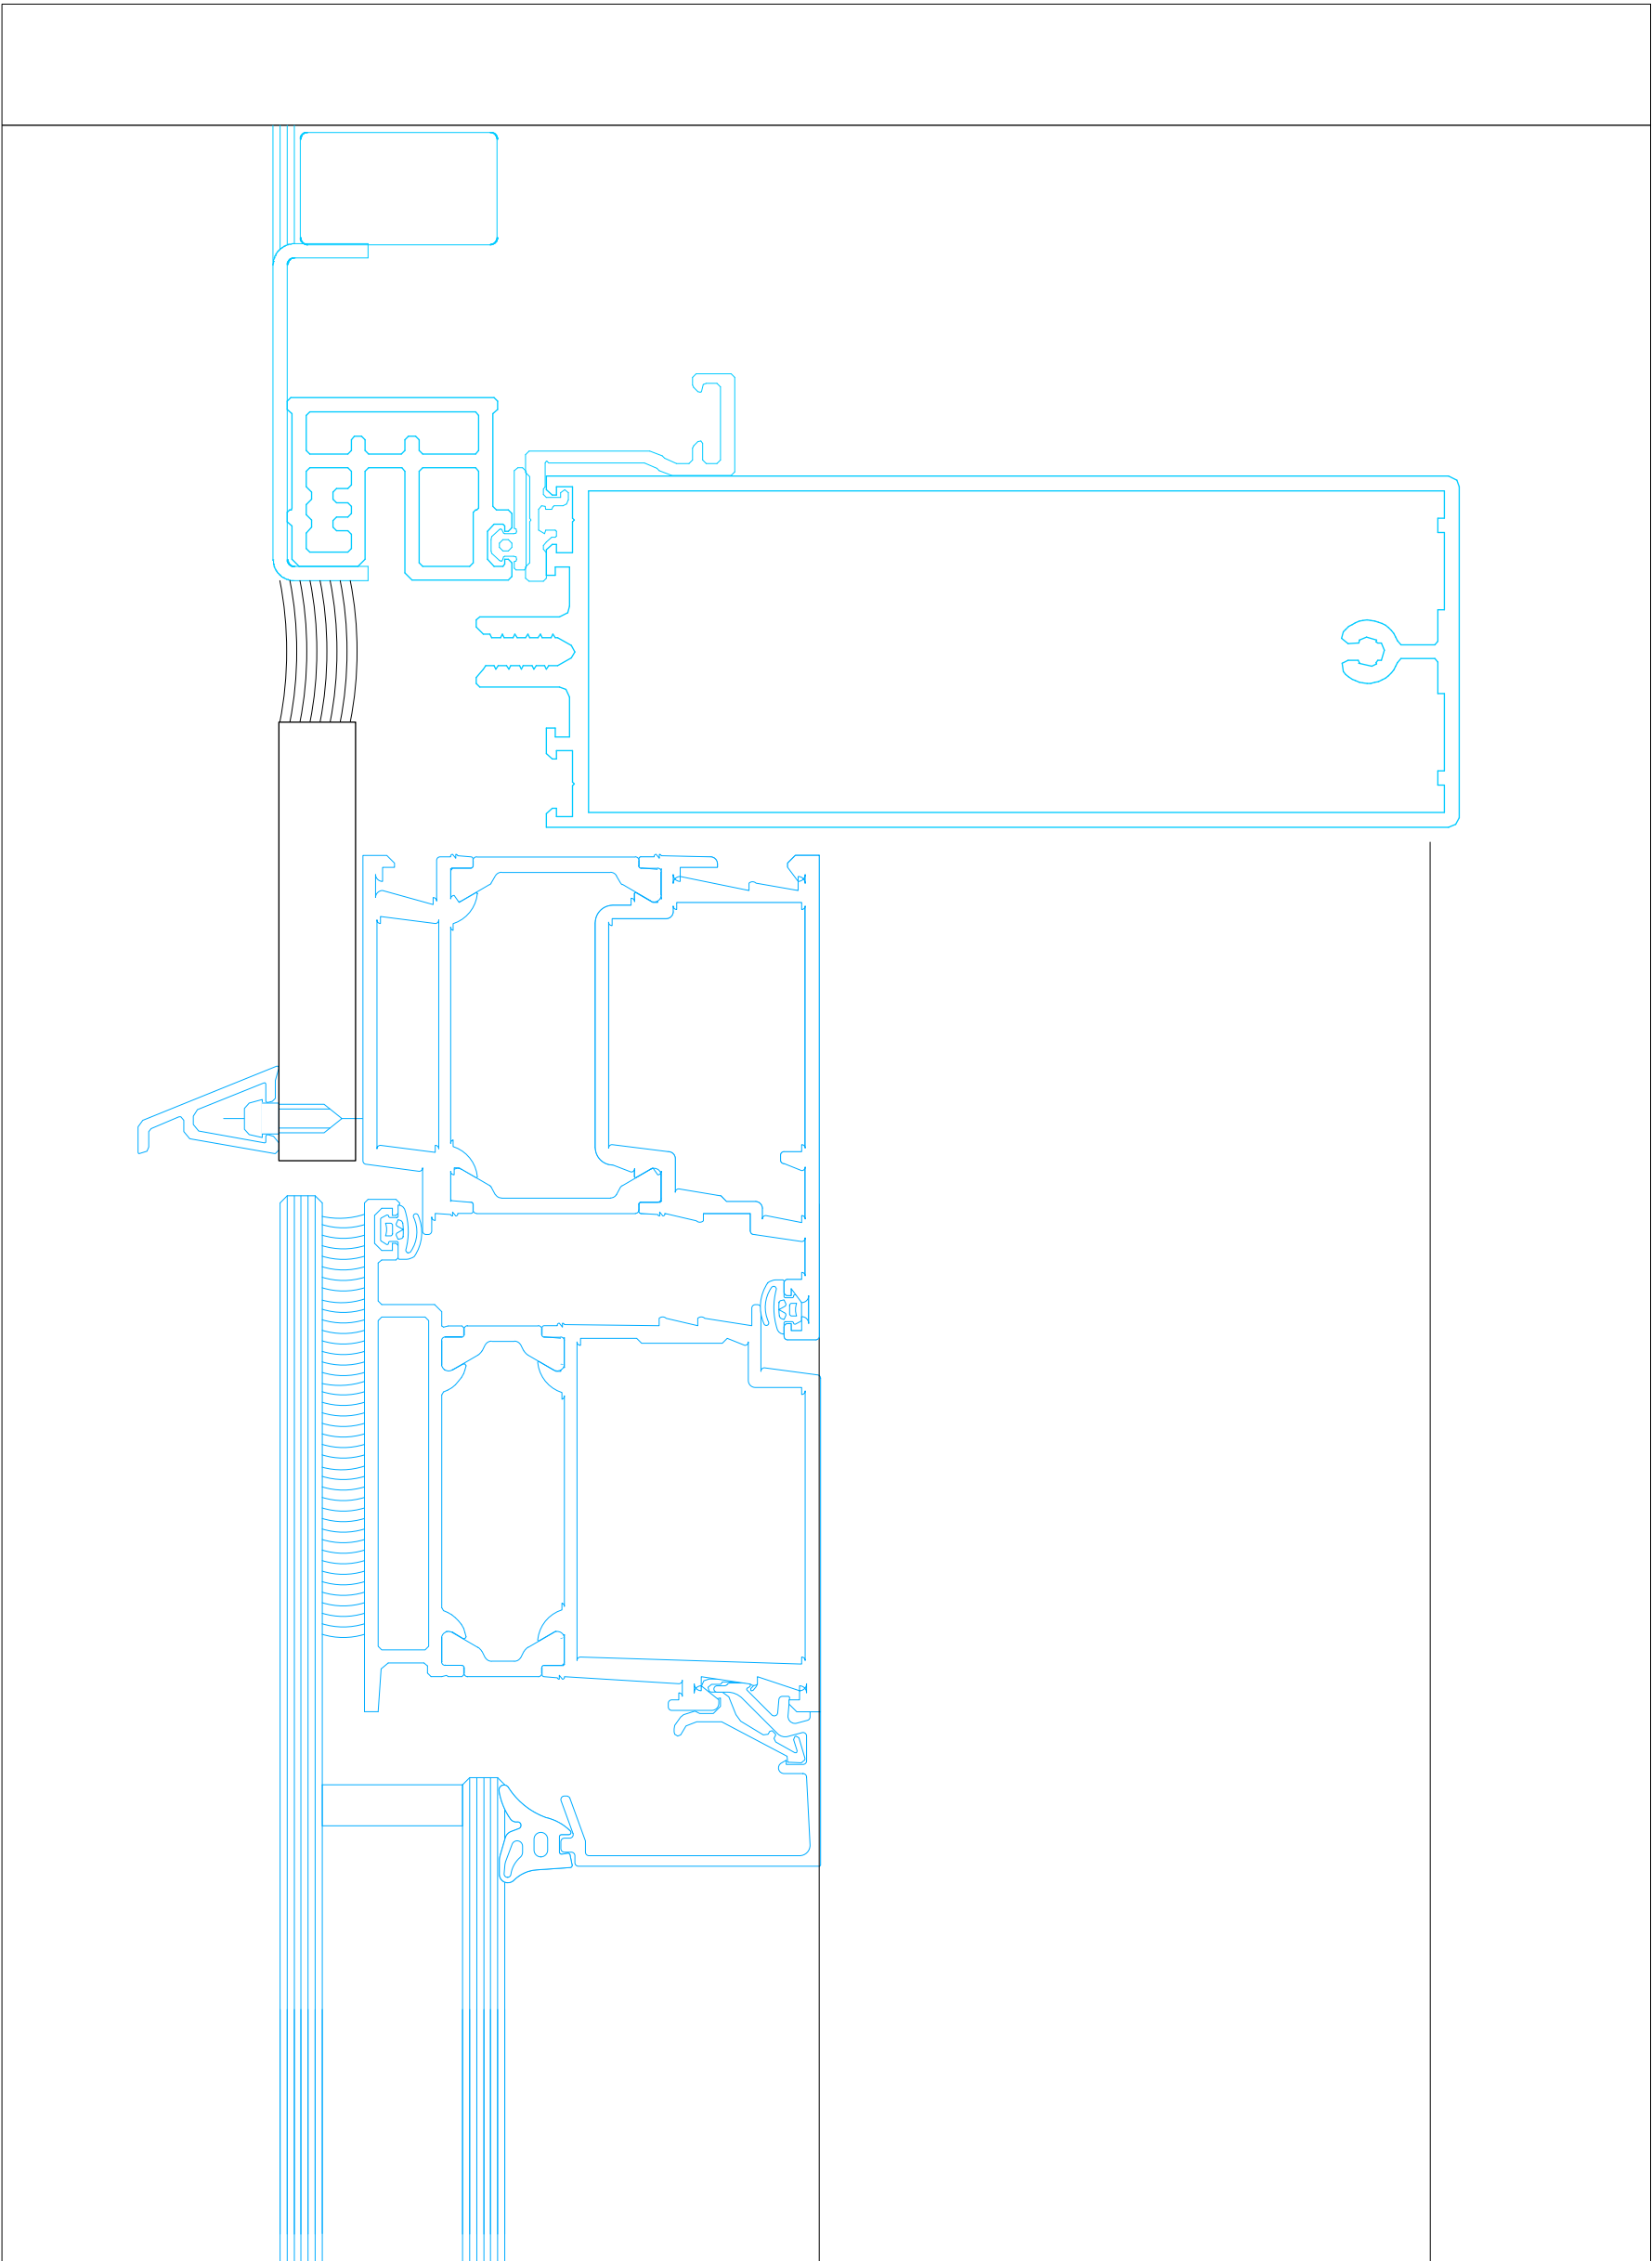


Head - 1:1

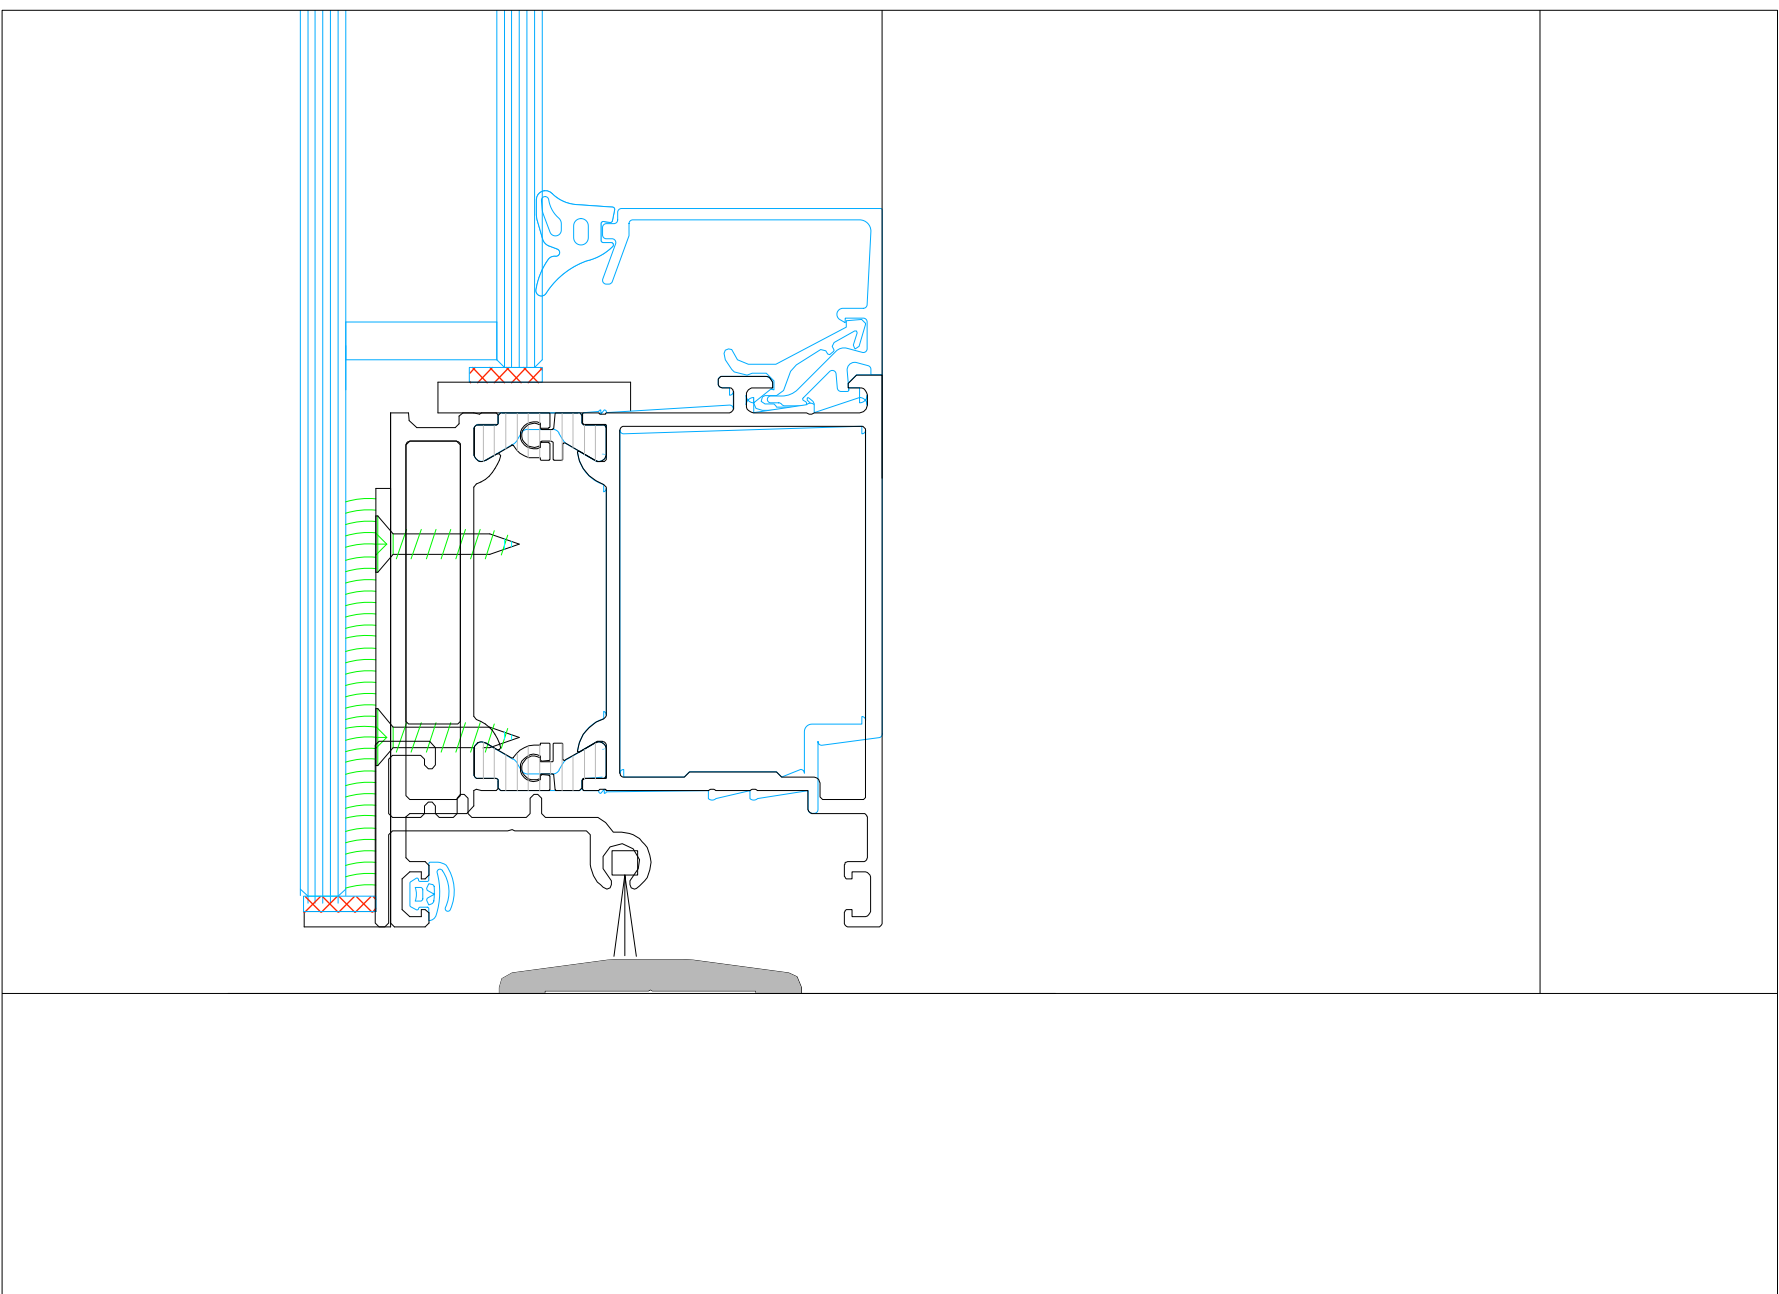

Threshold - 1:1

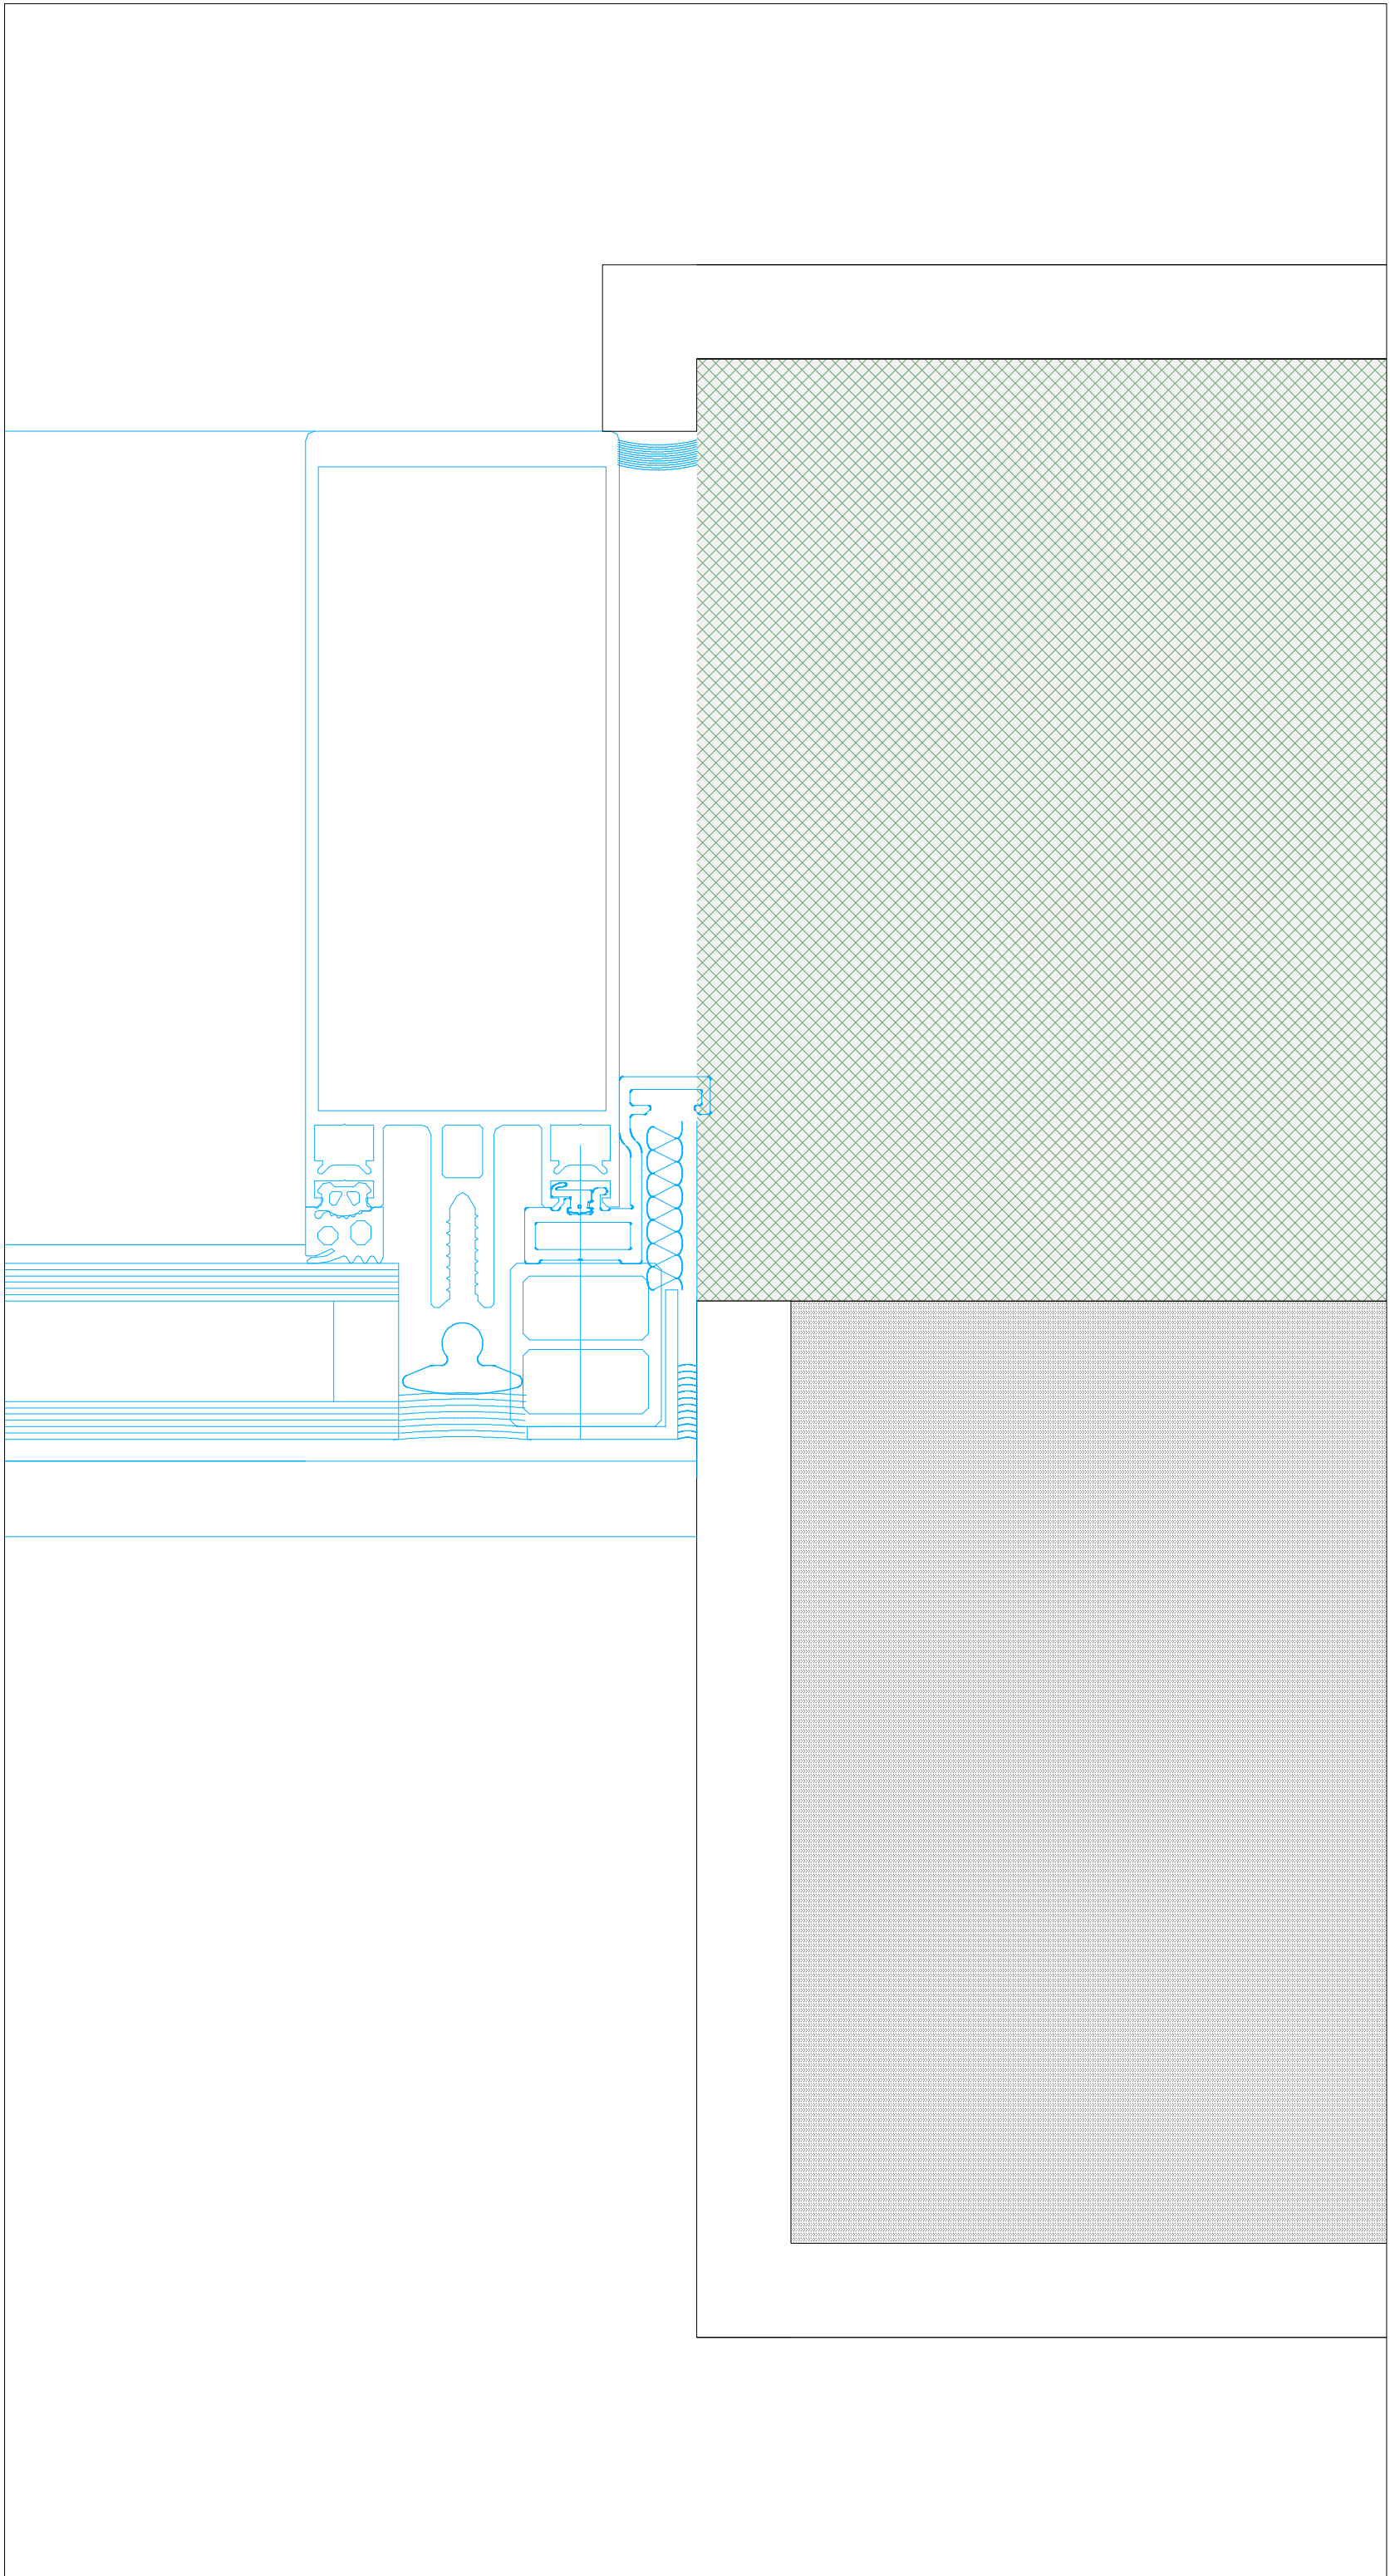

Jamb - 1:1

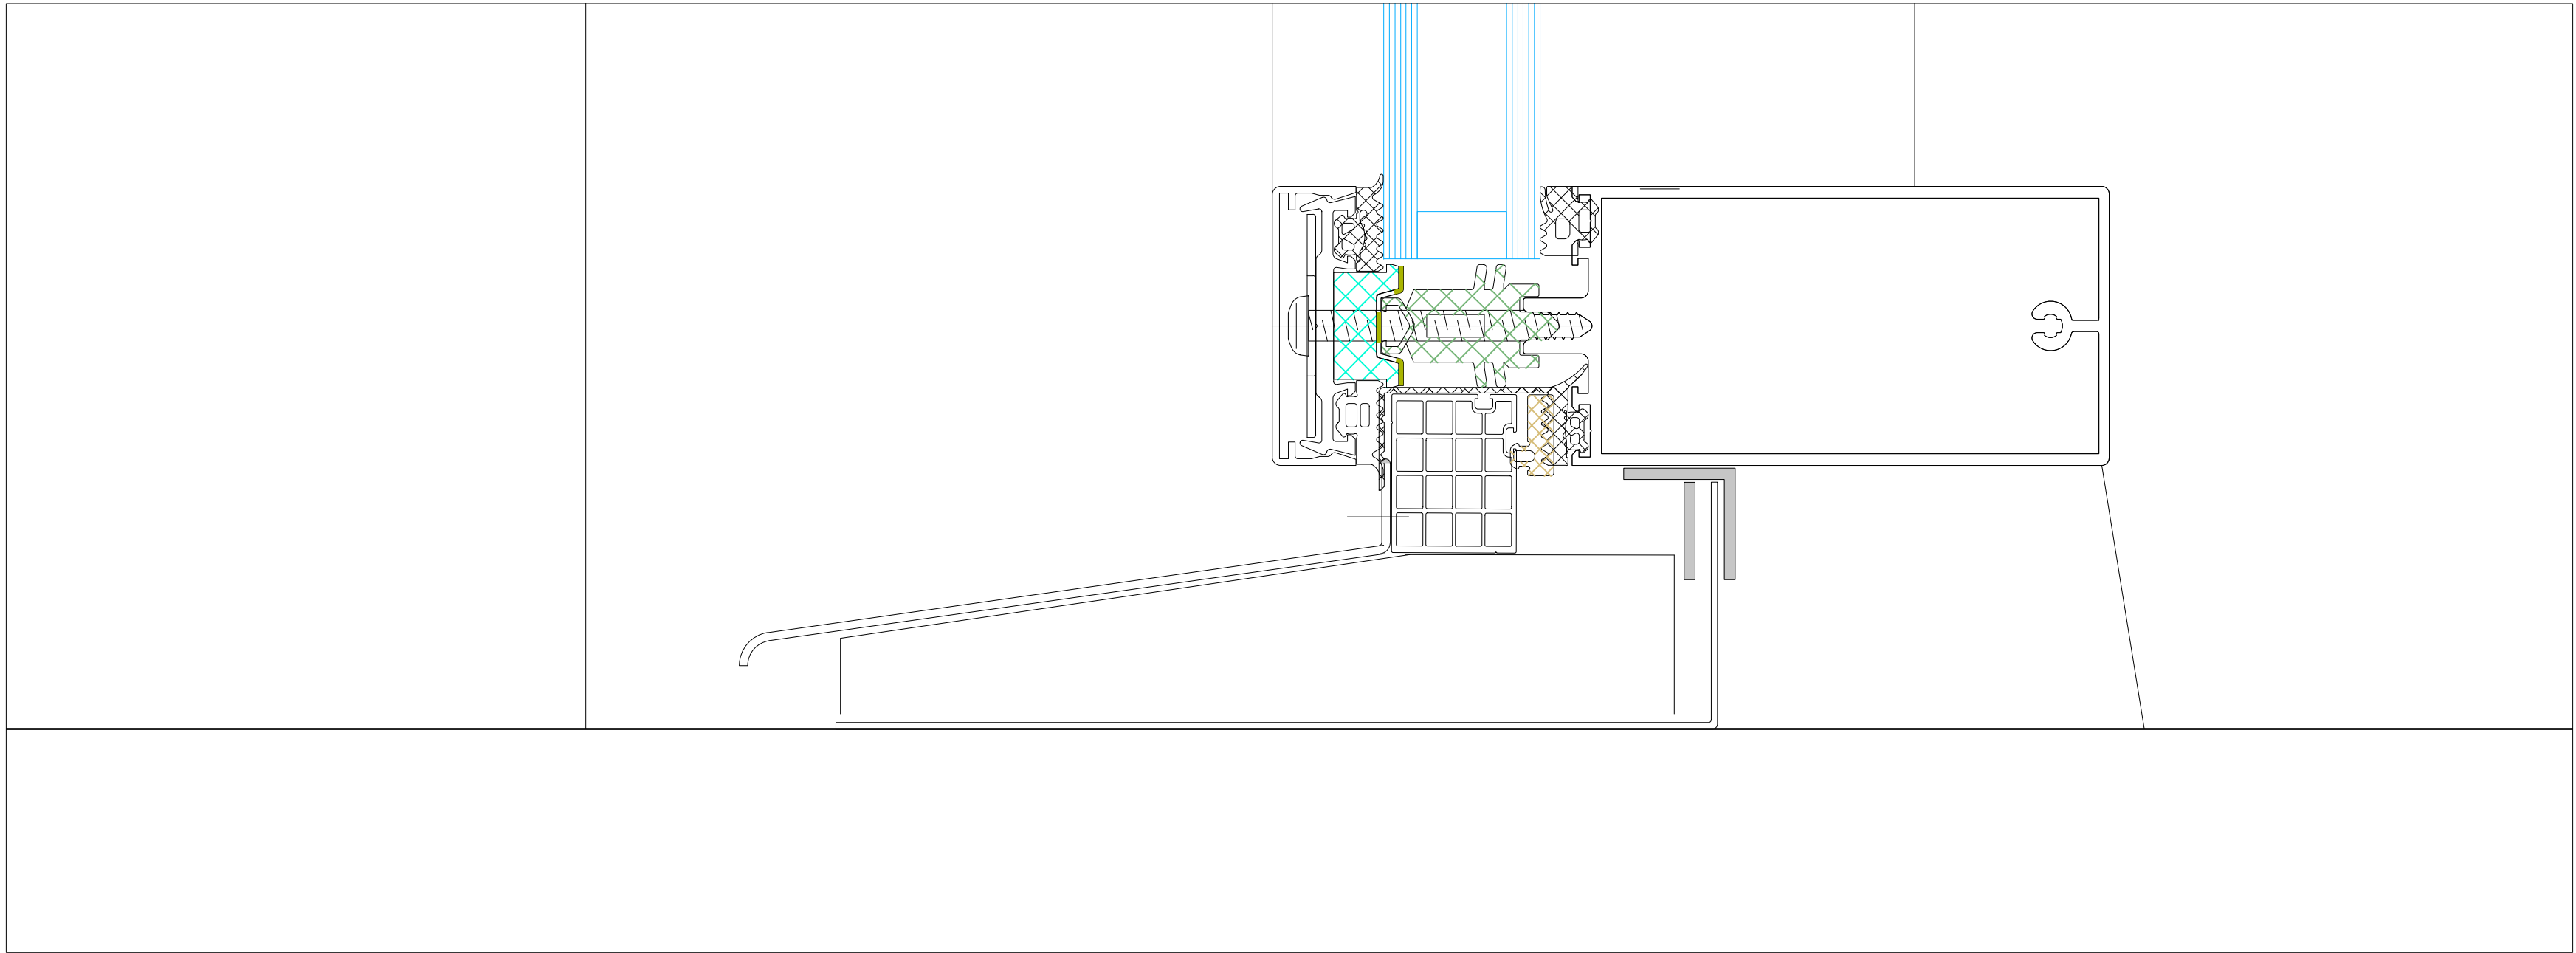

Cill - 1:1

Revisions
Do not scale from drawings. Report all discrepancies to hmdw Architects and seek clarification before proceeding.

hmdw architects ltd
1 & Swains Lane
London
N6 4QJ
tel: 020 7267 8855
fax: 020 7267 4448
www.hmdw-architects.co.uk

Project
All Hallows, Gospel Oak
Community Access Project

Drawing
Details of the
front elevation door screen

Scale
1:10, 1:1@A0

Date
09.12.17

Job No. - Drg. No. Revision
344-01 066 MFG NW

FOR PLANNING

© hmdw Architects Ltd.