





FRONT ELEVATION
1:100

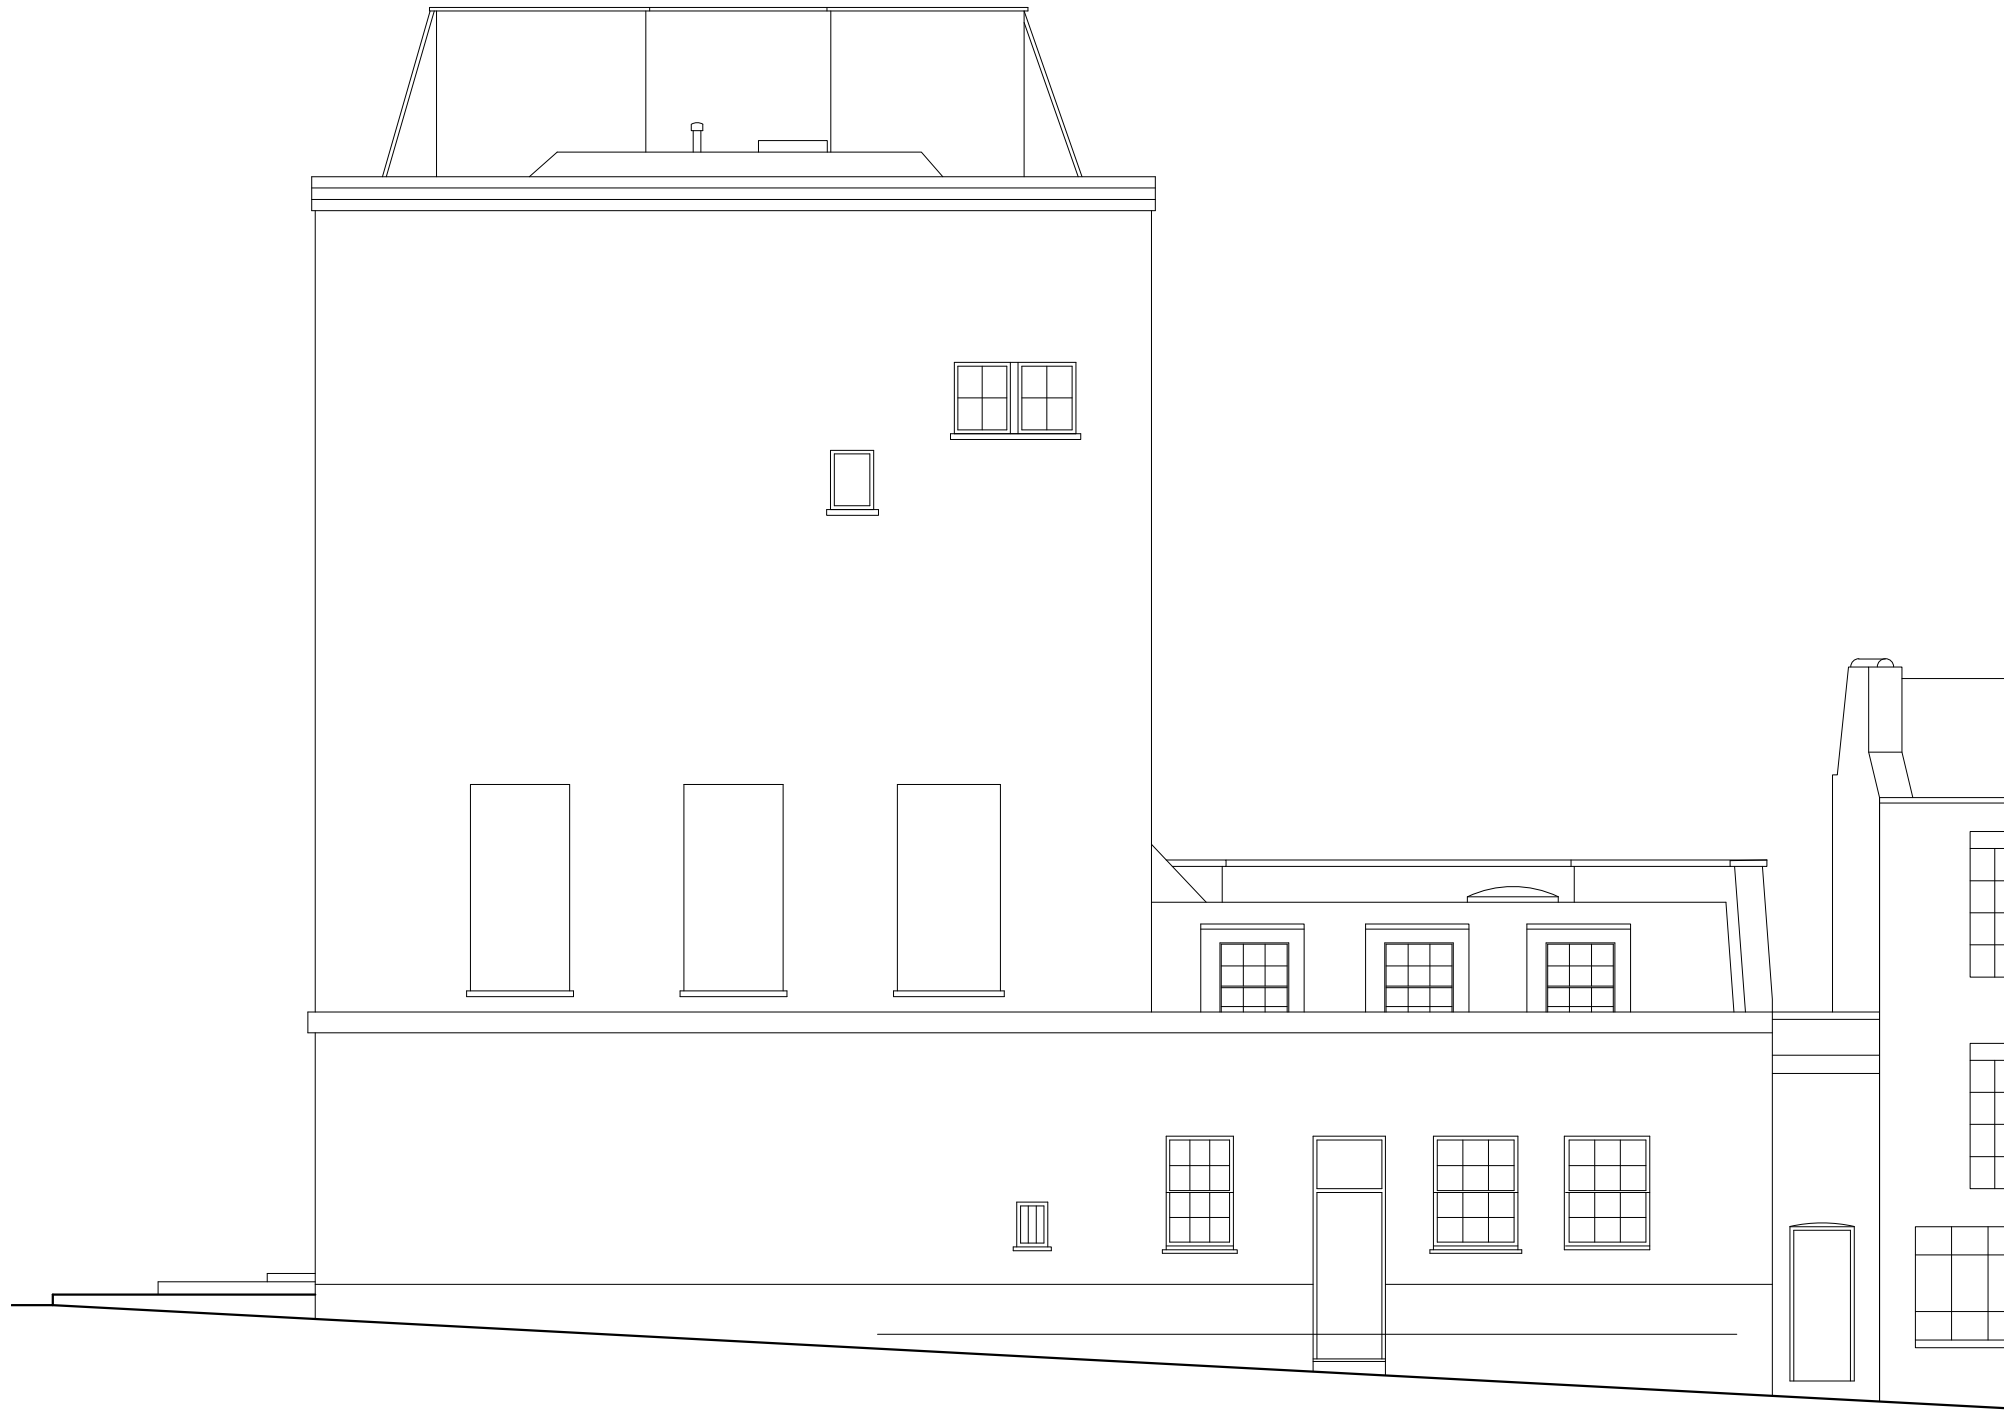


SIDE ELEVATION
1:100




SECTION B
1:100

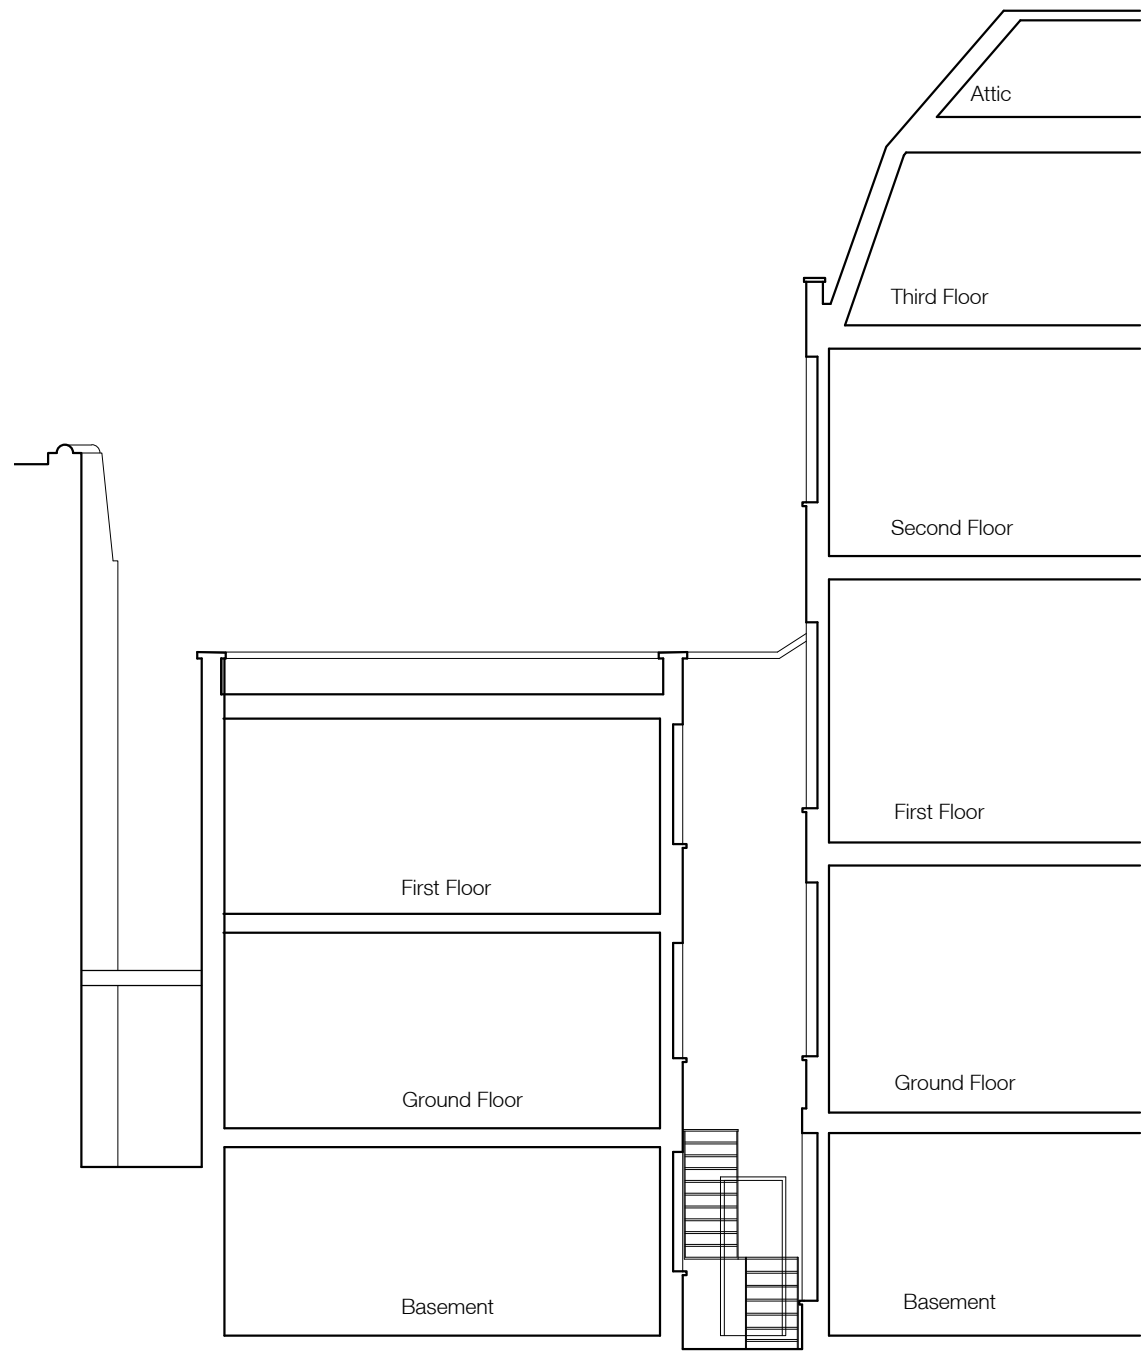


SECTION C
1:100

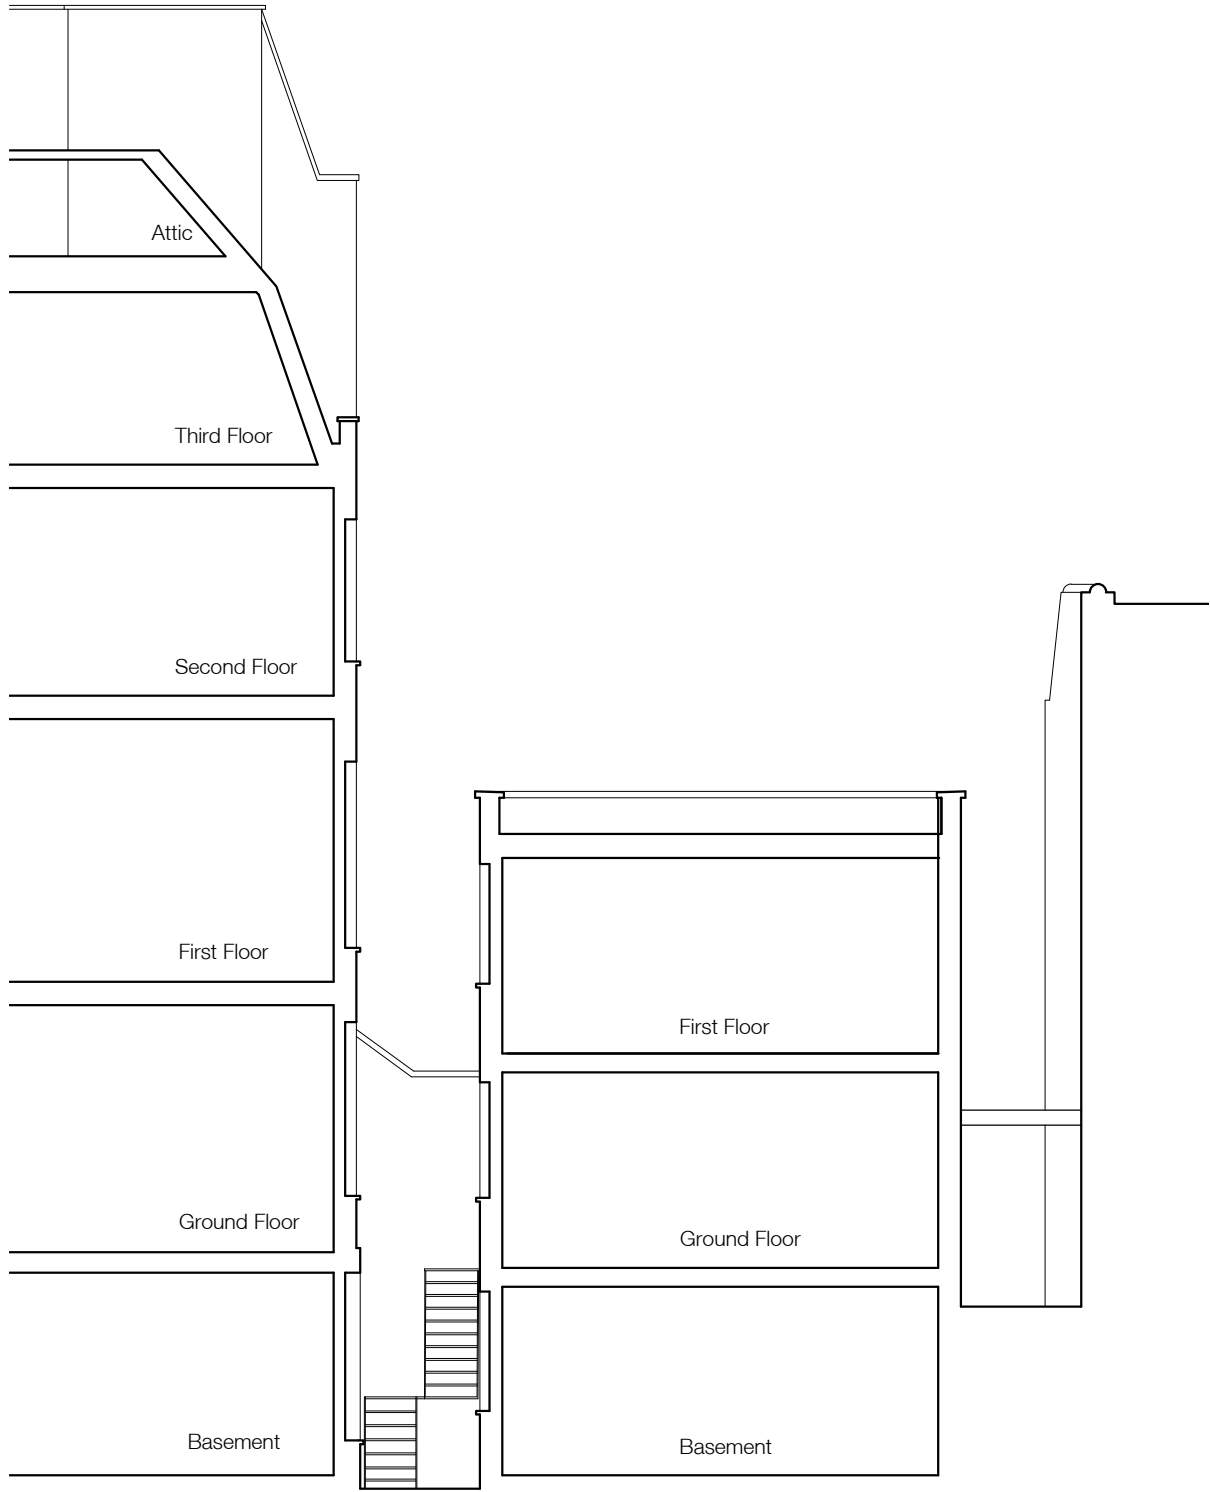

SECTION D
1:100

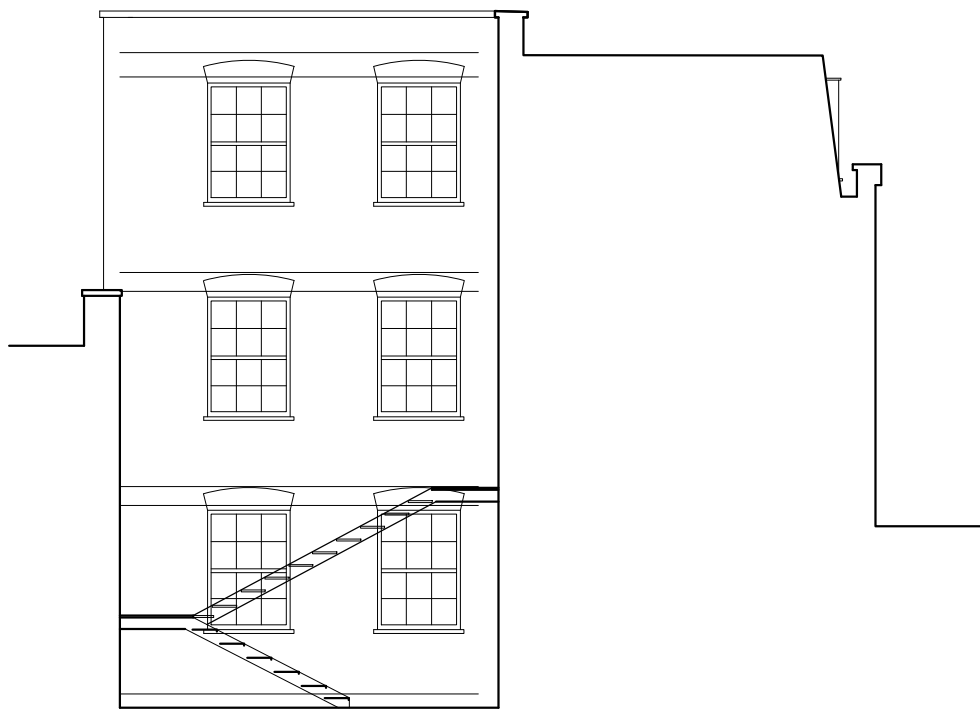

SECTION E
1:100

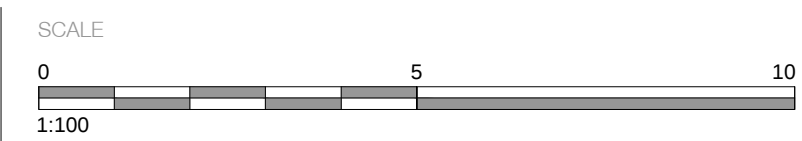

KEY PLAN

REVISIONS

SITE 10 JOHN STREET, LONDON, WC1N 2EB
DRAWING EXISTING ELEVATIONS & SECTIONS
NUMBER 14/37/07 DATE OCTOBER 2017
SCALE 1:100 PAPER A1


DANKS BADNELL
CHARTERED ARCHITECTS
Kings Stables 3-4 Osborne Meads Windsor Berkshire SL4 1DE
www.danksbadnell.co.uk • enquiry@danksbadnell.co.uk • 01753 859880