





FRONT ELEVATION

1:100

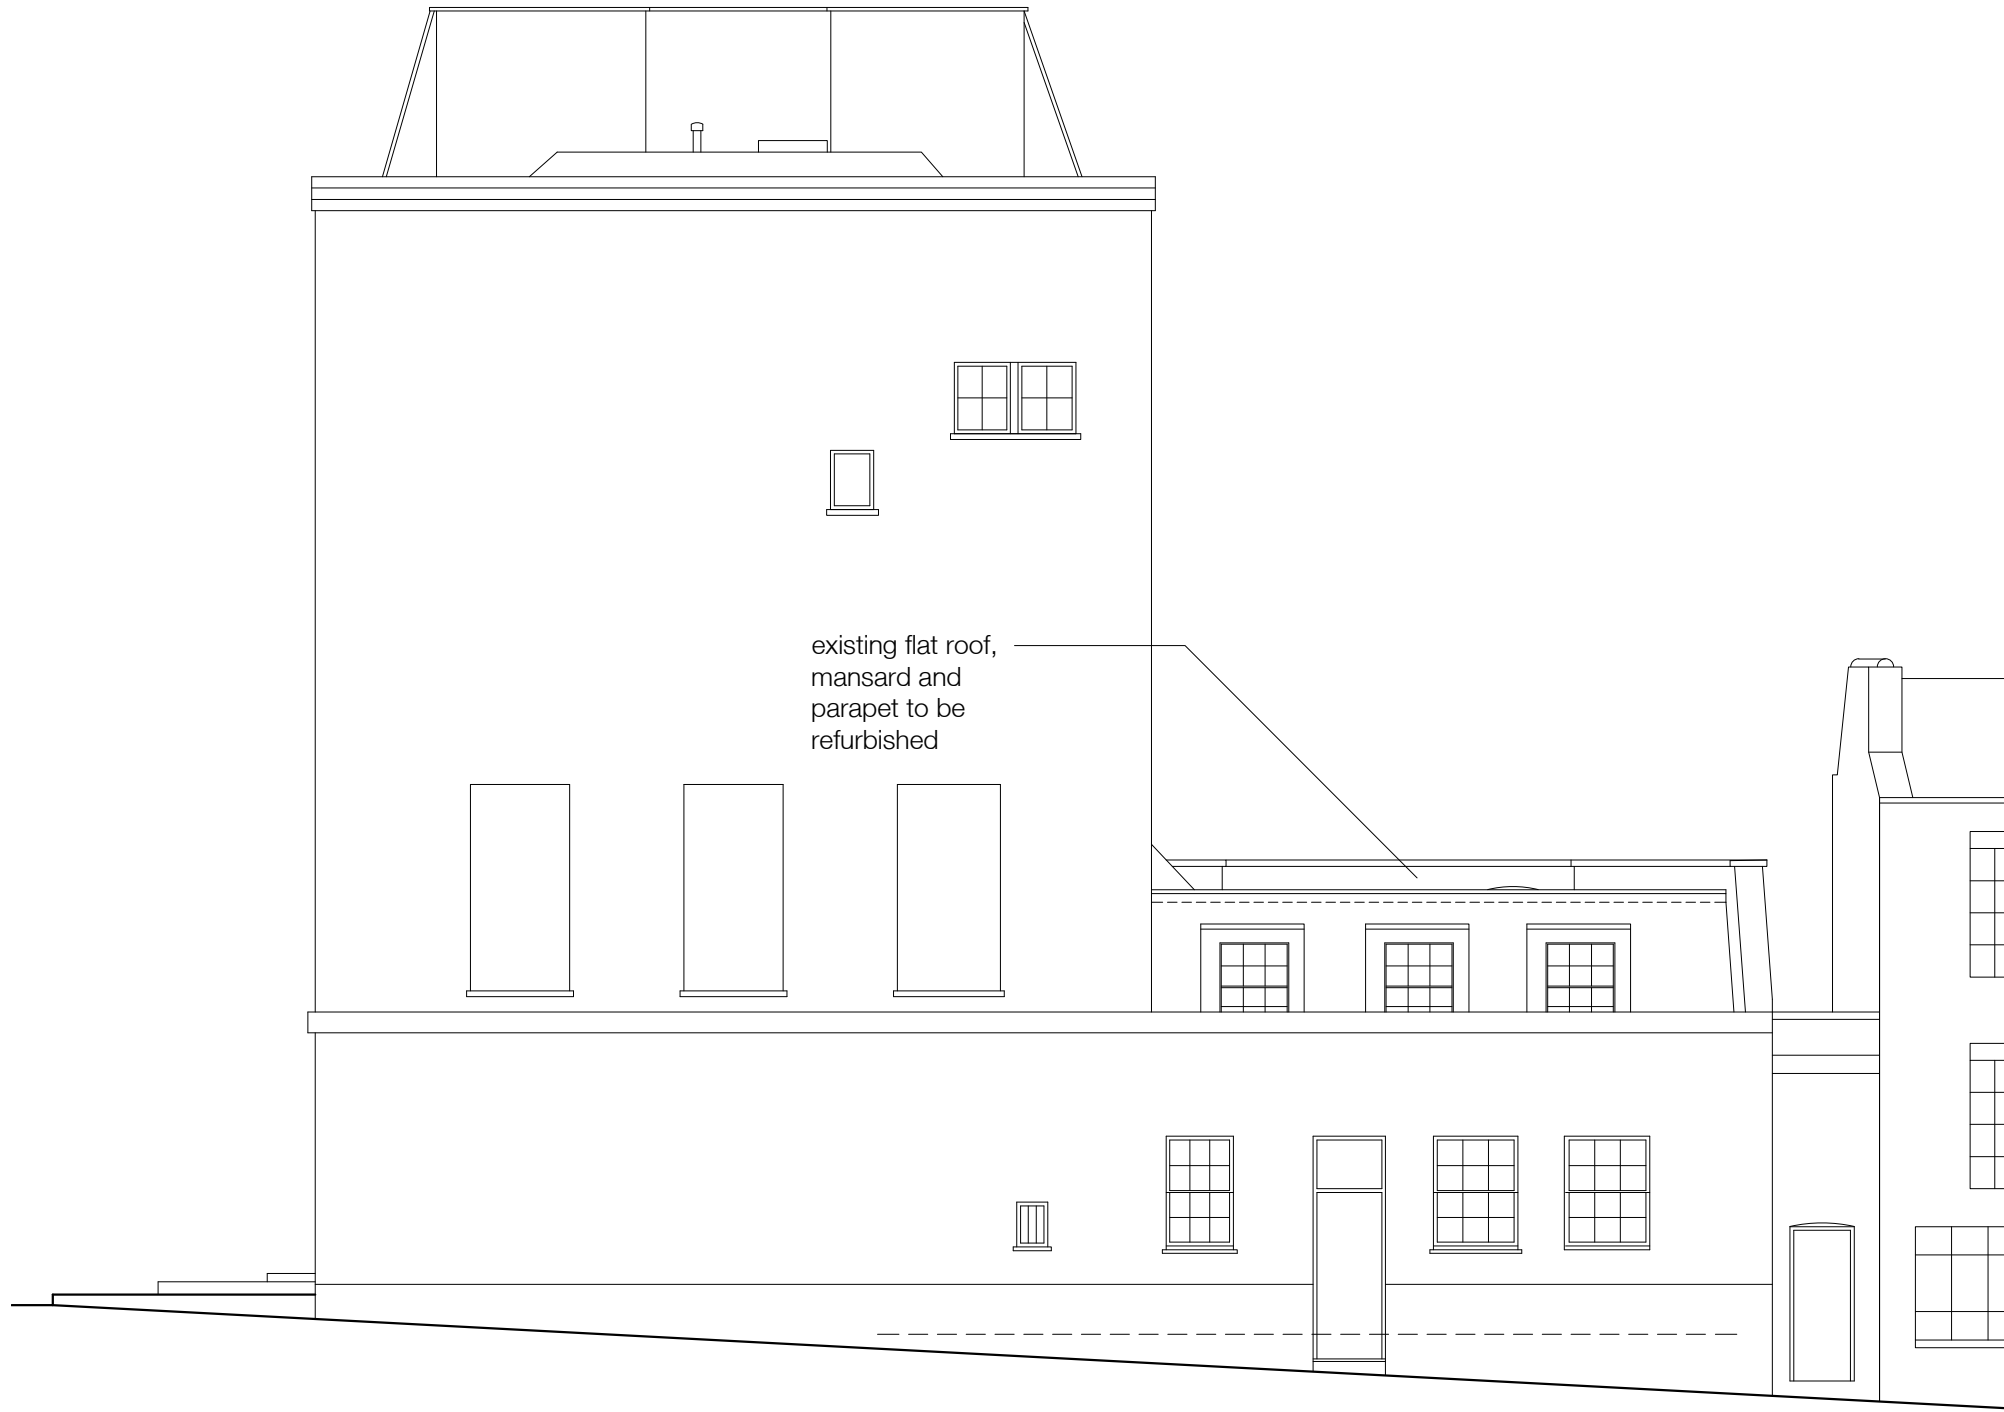


SIDE ELEVATION

1:100

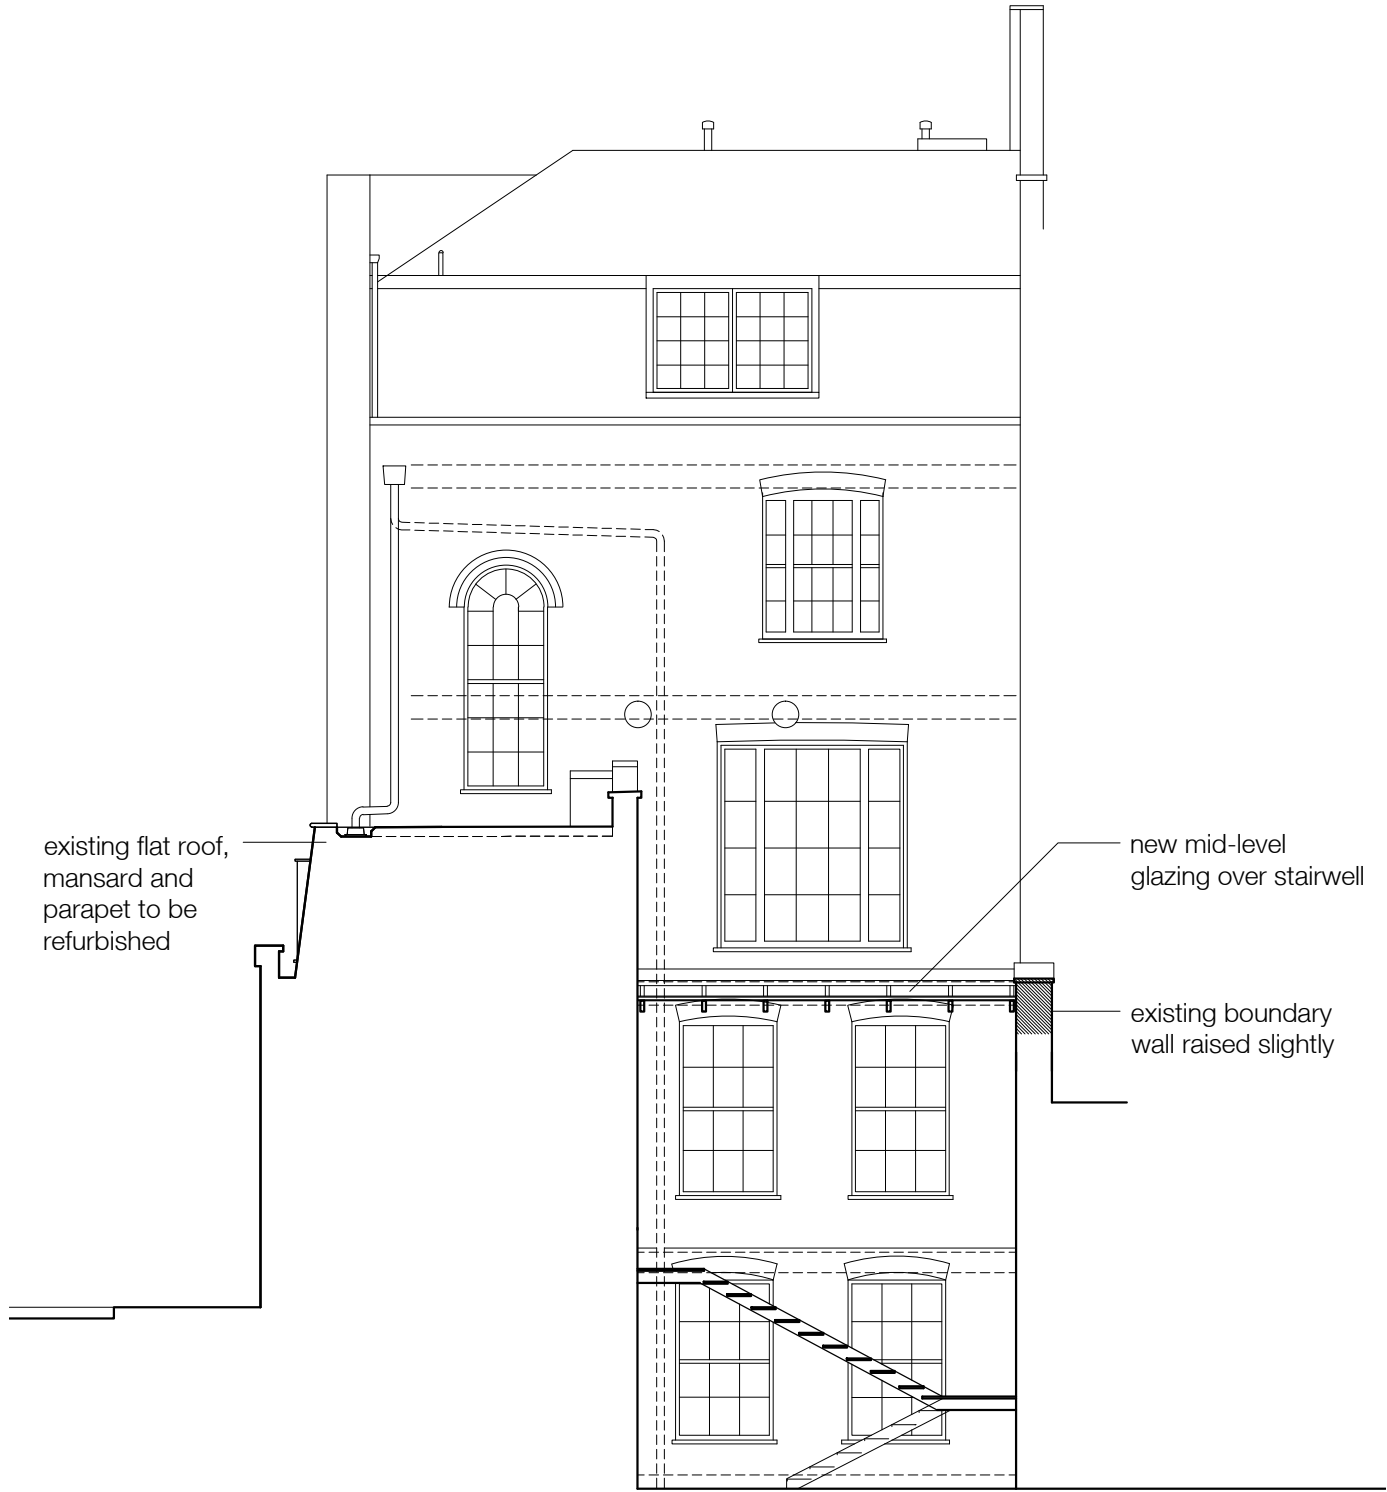


SECTION B

1:100

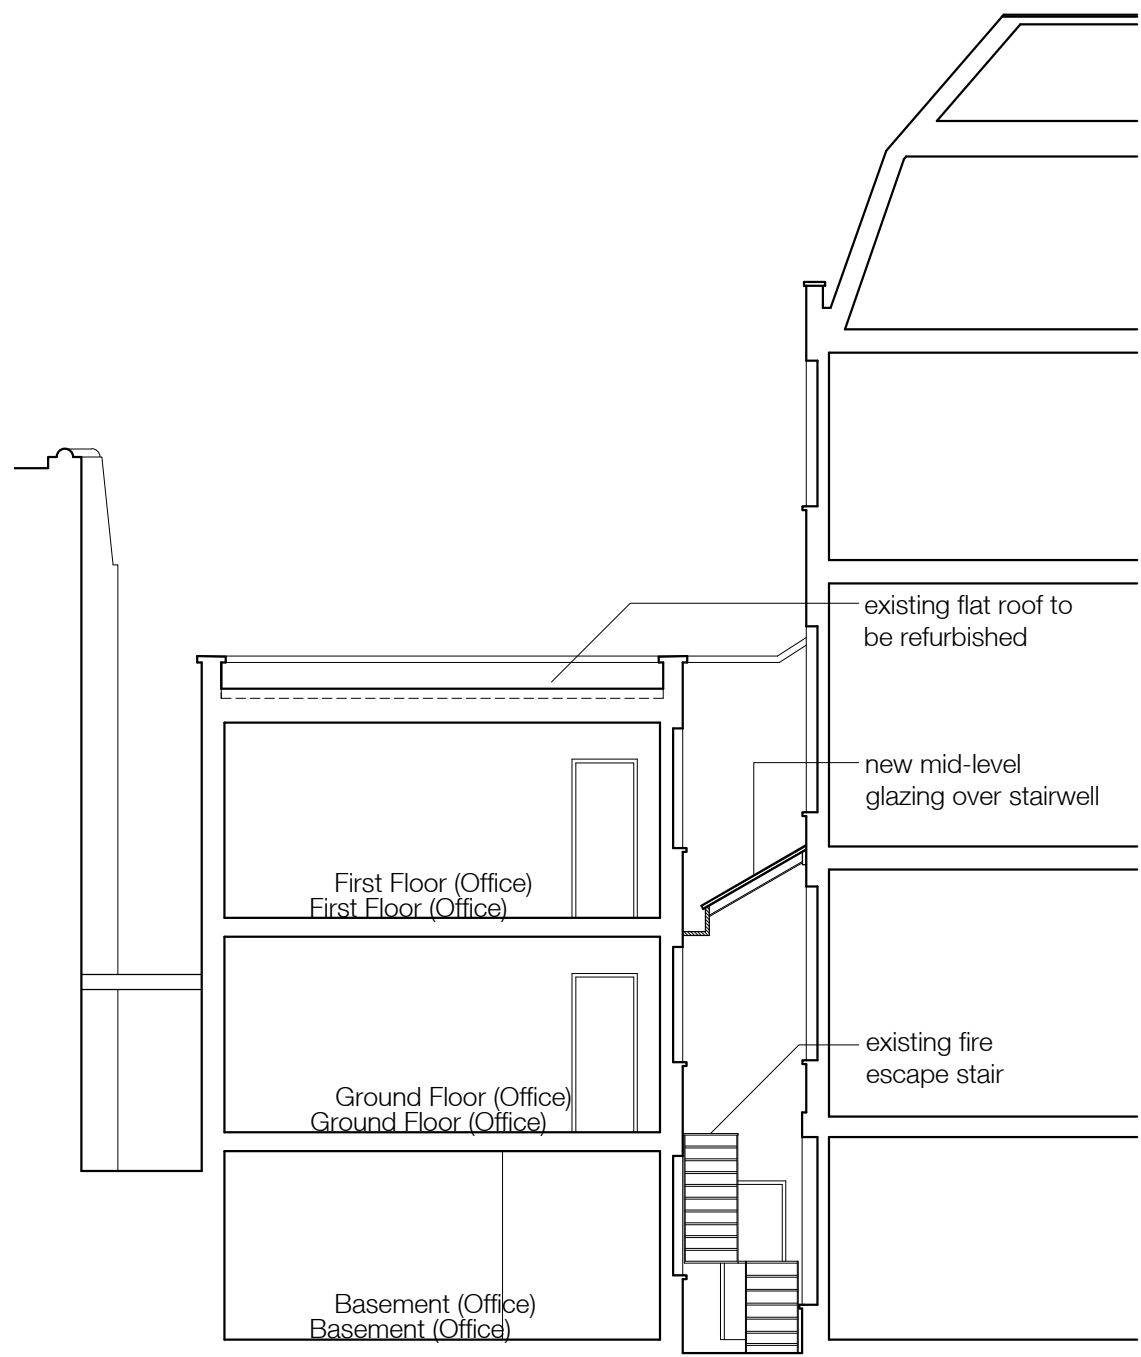

SECTION C

1:100

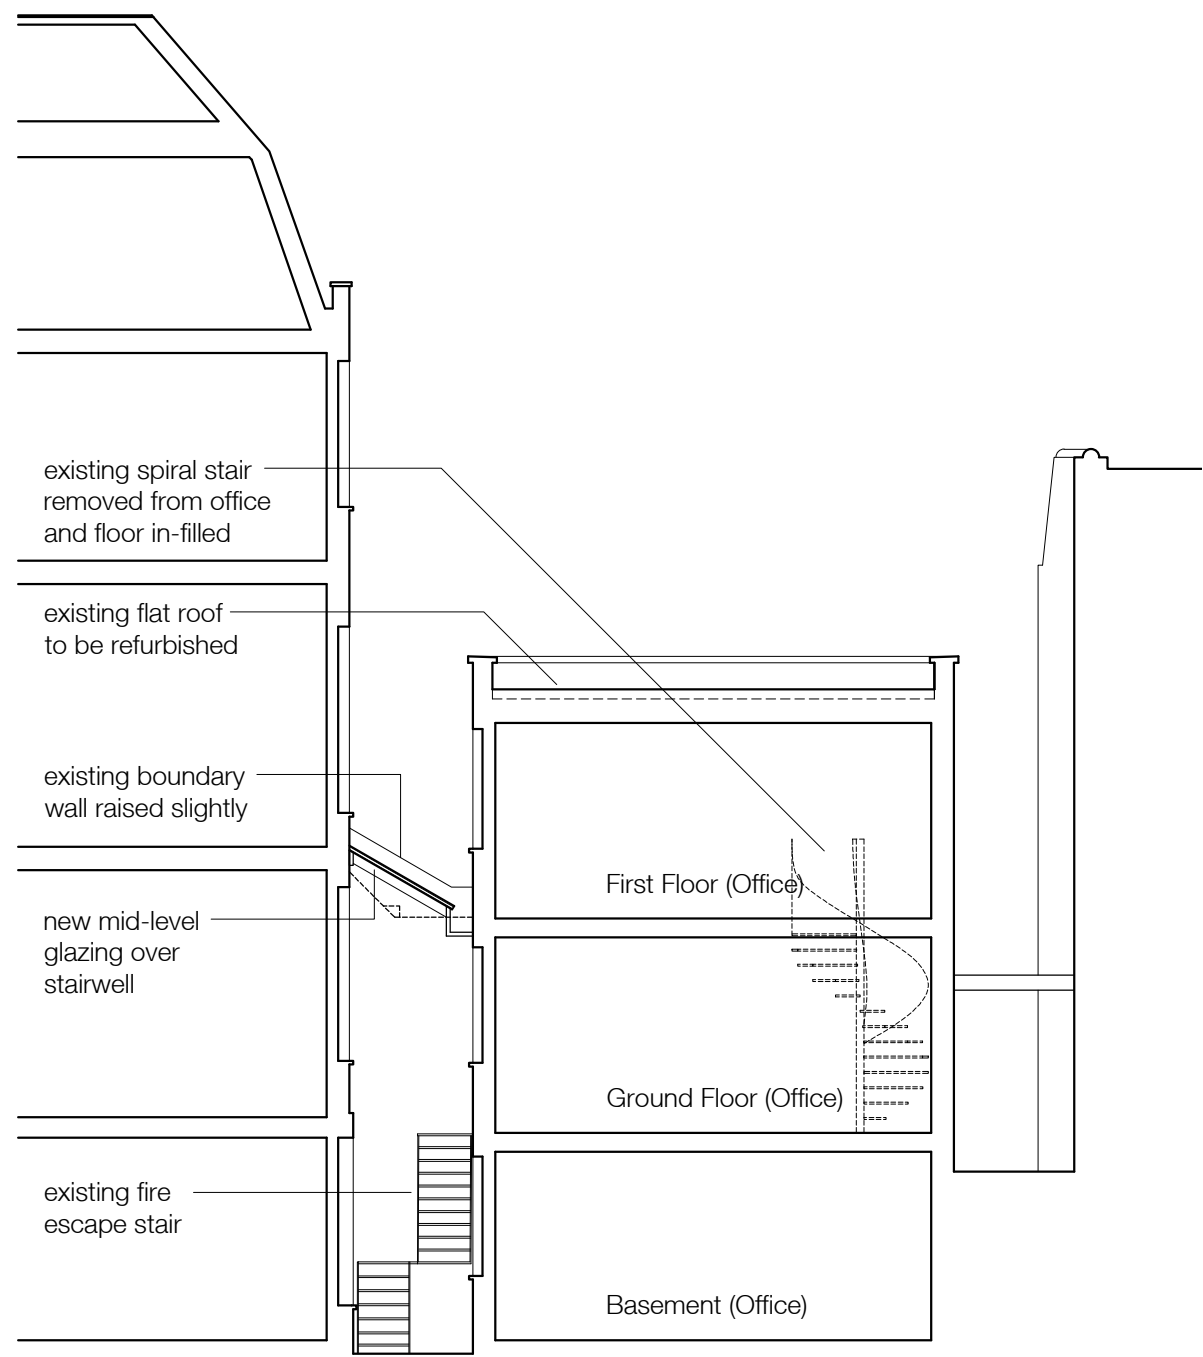


SECTION D

1:100



SECTION E

1:100

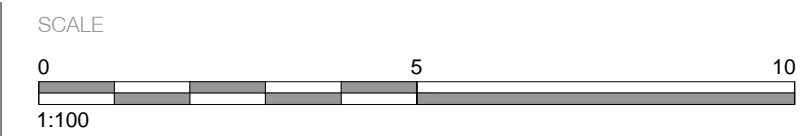

KEY PLAN

REVISIONS

SITE 10 JOHN STREET, LONDON, WC1N 2EB  
DRAWING PROPOSED ELEVATIONS & SECTIONS  
NUMBER 14/37/51 DATE OCTOBER 2017  
SCALE 1:100 PAPER A1

  
DANKS BADNELL  
CHARTERED ARCHITECTS  
Kings Stables 3-4 Osborne Meads Windsor Berkshire SL4 1DE  
www.danksbadnell.co.uk • enquiry@danksbadnell.co.uk • 01753 859880