


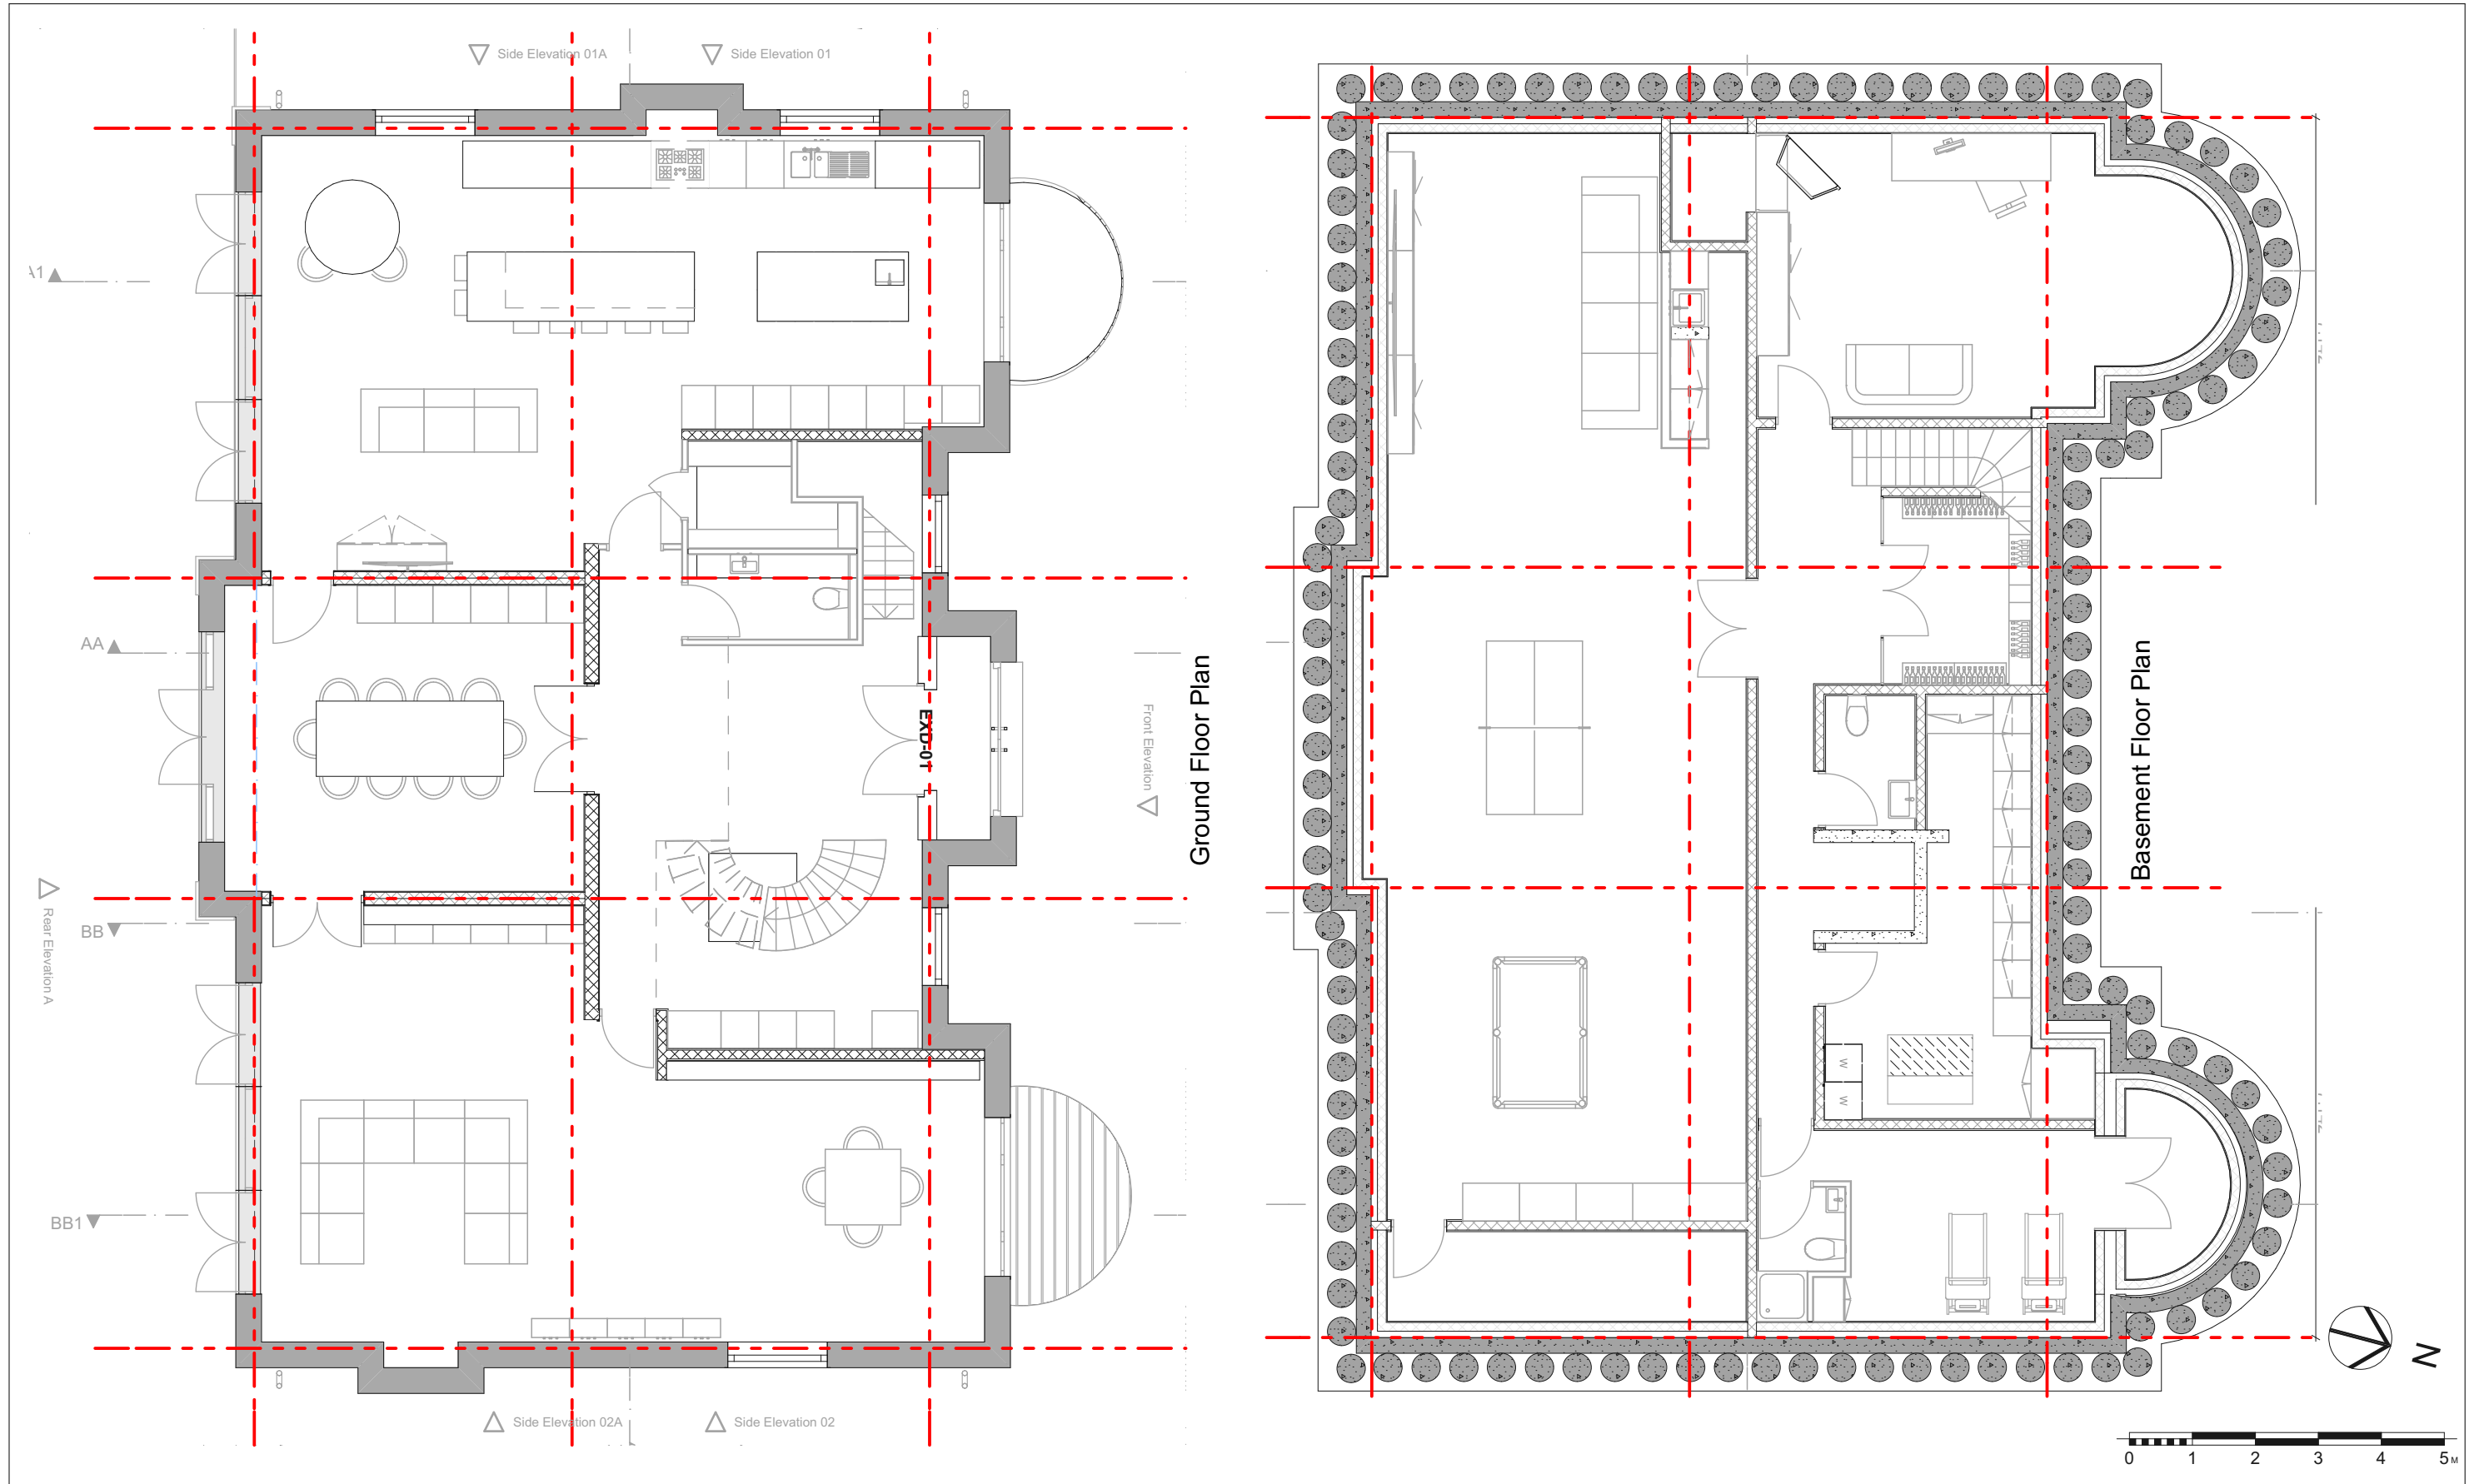

MW ARCHITECTS Fourth & Fifth Floor - Magdalen House 136 - 148 Tooley Street London SE1 2TU 020 7407 6767 © Copyright 2016- All rights reserved Matthew Wood Architects Ltd.	Job Title 18-20 Lancaster Grove Job Number 1605 Drawn by - Barry Chippendale	Drawing Status PLANNING	Created 22.02.16	Drawing Name Basement & Ground Floor Plan		Revision Notes REV H 26.07.17: Minor Material Amendments Application.
		Drawing Scale 1:100 at A3 Do not scale from this drawing. If in doubt, ask.	Issue Date 26.07.17	Layout ID 5754/PL/06	Revision H	