



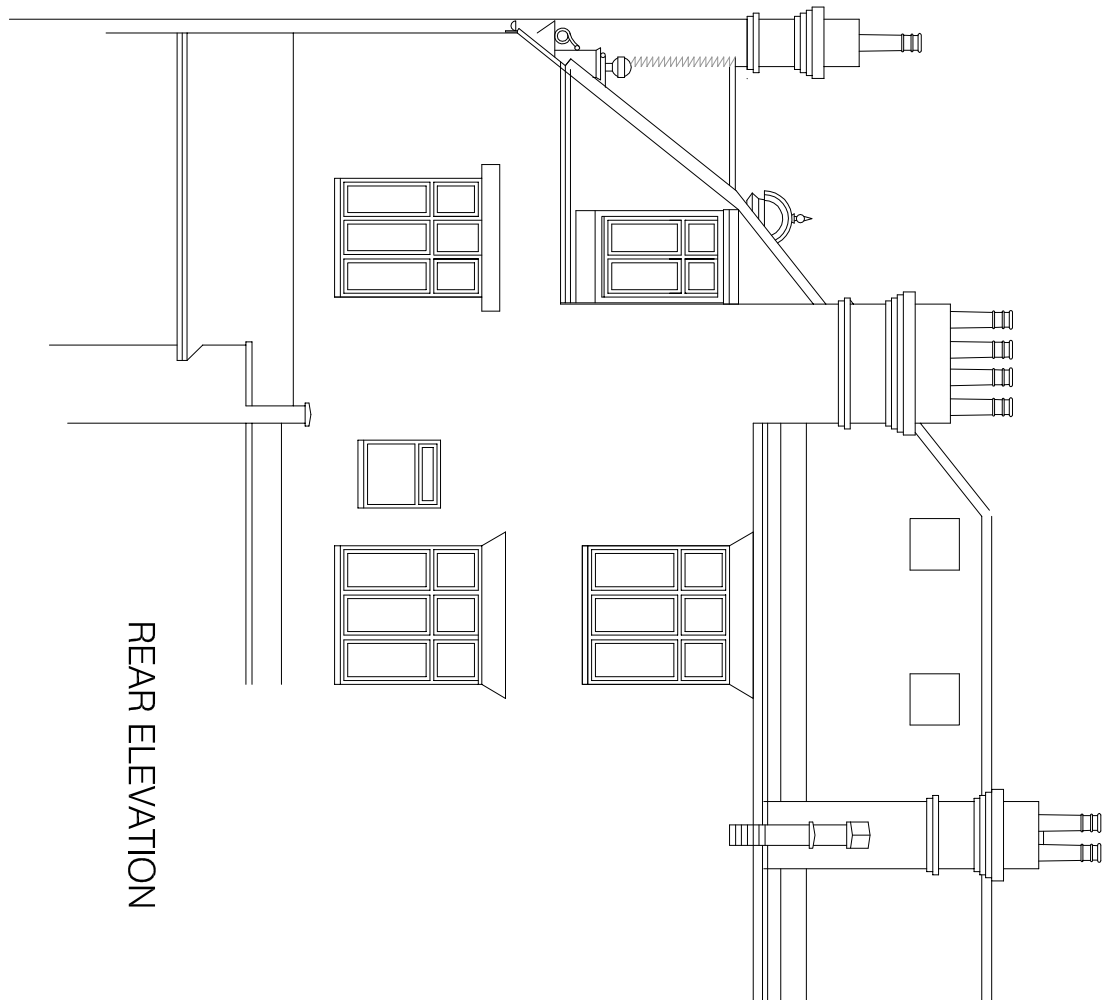

REAR ELEVATION

A4

 

Yiannis Pareas Chartered Architects
82 Mill Lane
London NW6 1NL

Tel 020 7431 5022 fax 020 7435 6571

FLAT D

11 LYMINGTON ROAD
LONDON NW6 1HX

SCALE 1:100

REAR ELEVATION

AS EXISTING

DRAWING NO 376/3