



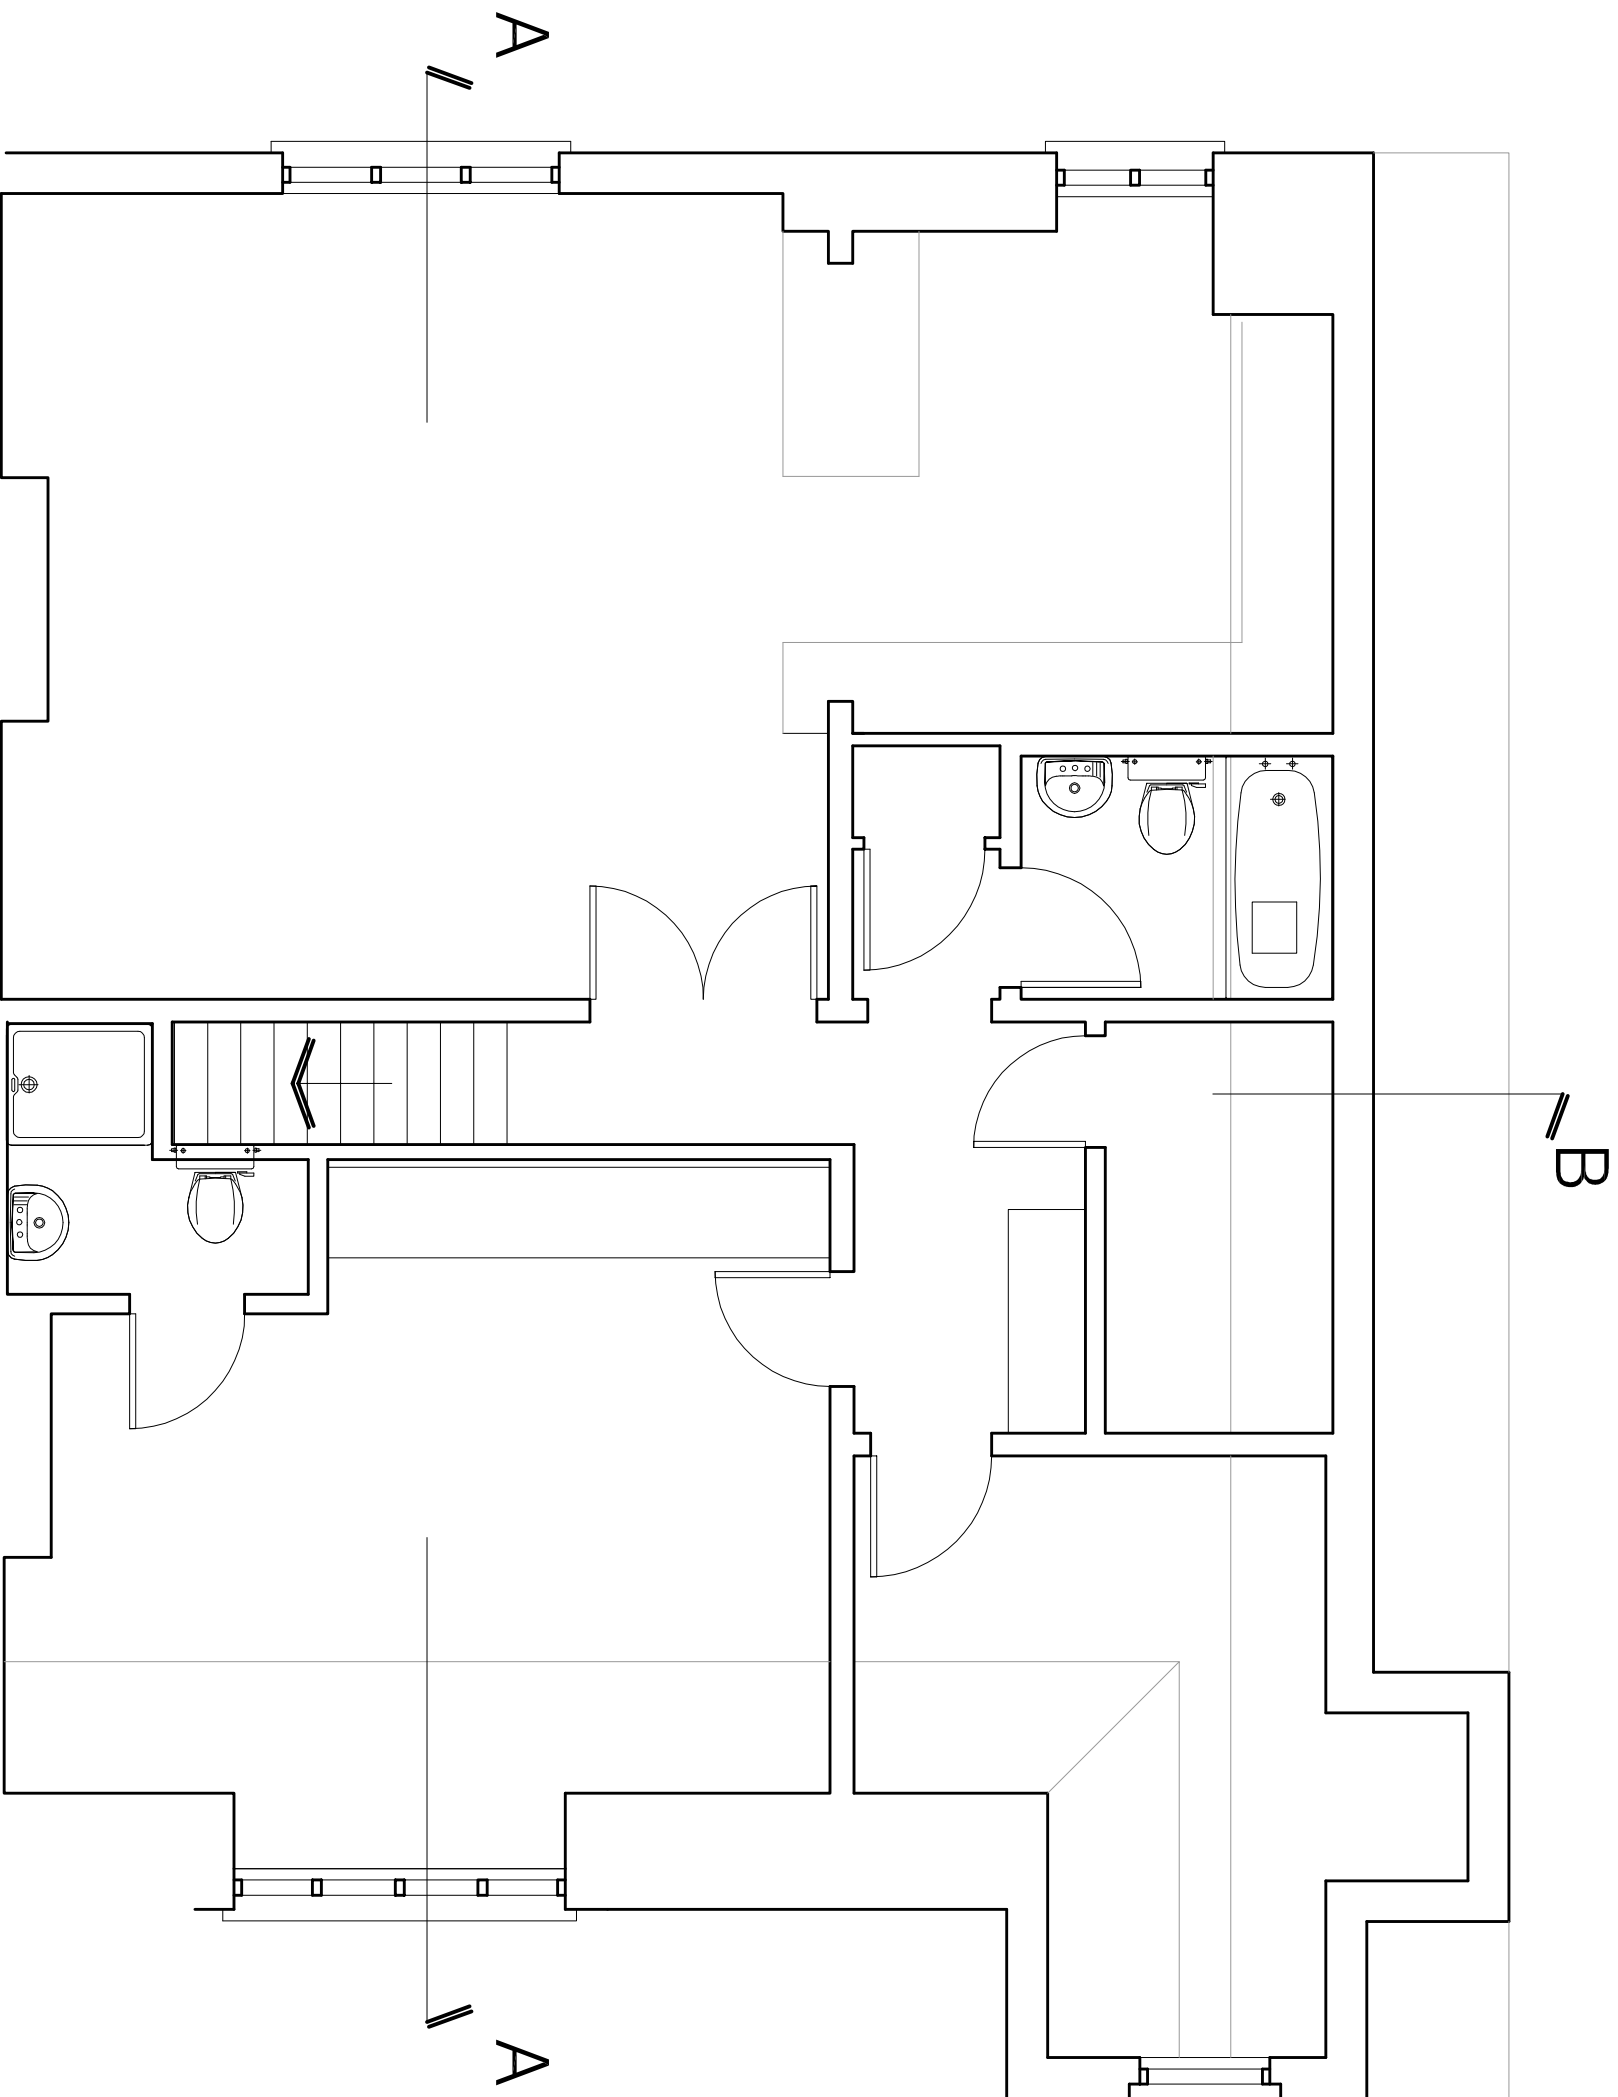

SECOND FLOOR PLAN

 

A3

Yiannis Pareas Chartered Architects
82 Mill Lane
London NW6 1NL
Tel 020 7431 5022 fax 020 7435 6571

FLAT D
11 LYMINGTON ROAD
LONDON NW6 1HX
SCALE 1:50

FIRST FLOOR PLAN
AS PROPOSED
DRAWING NO 376/6