




SECOND FLOOR PLAN

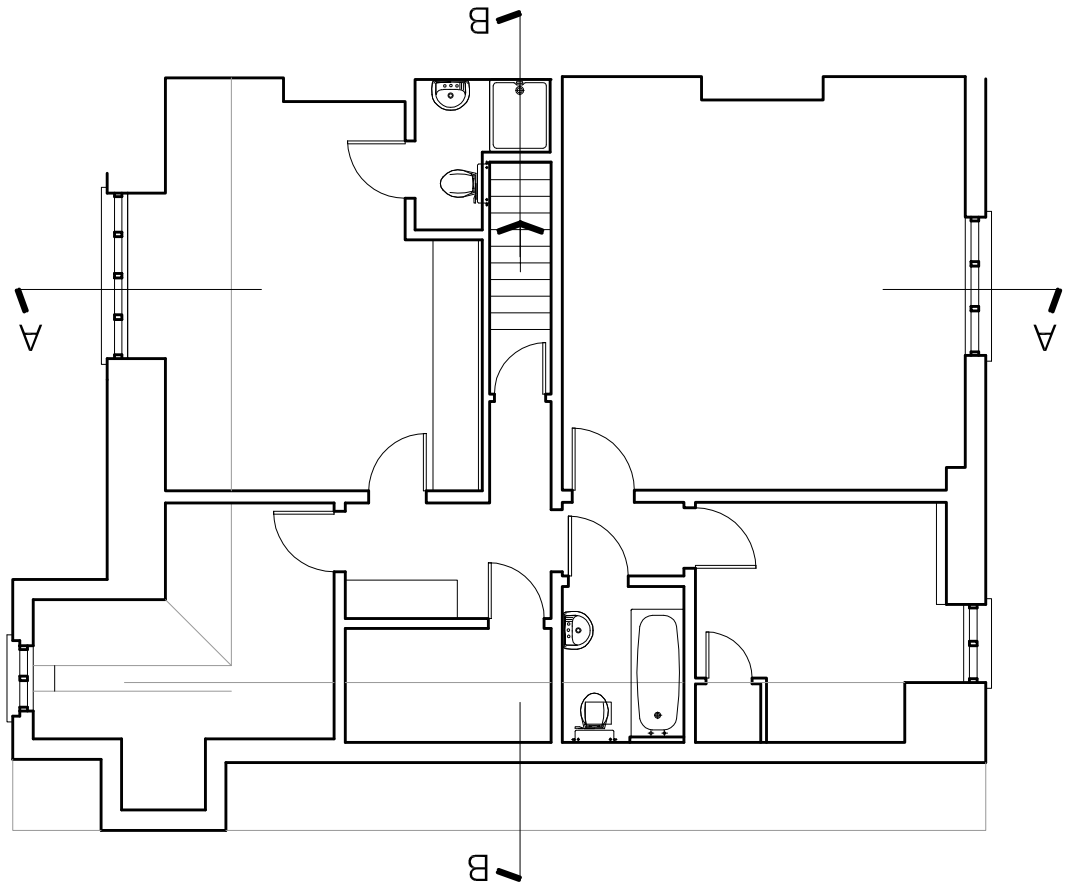

LOFT PLAN

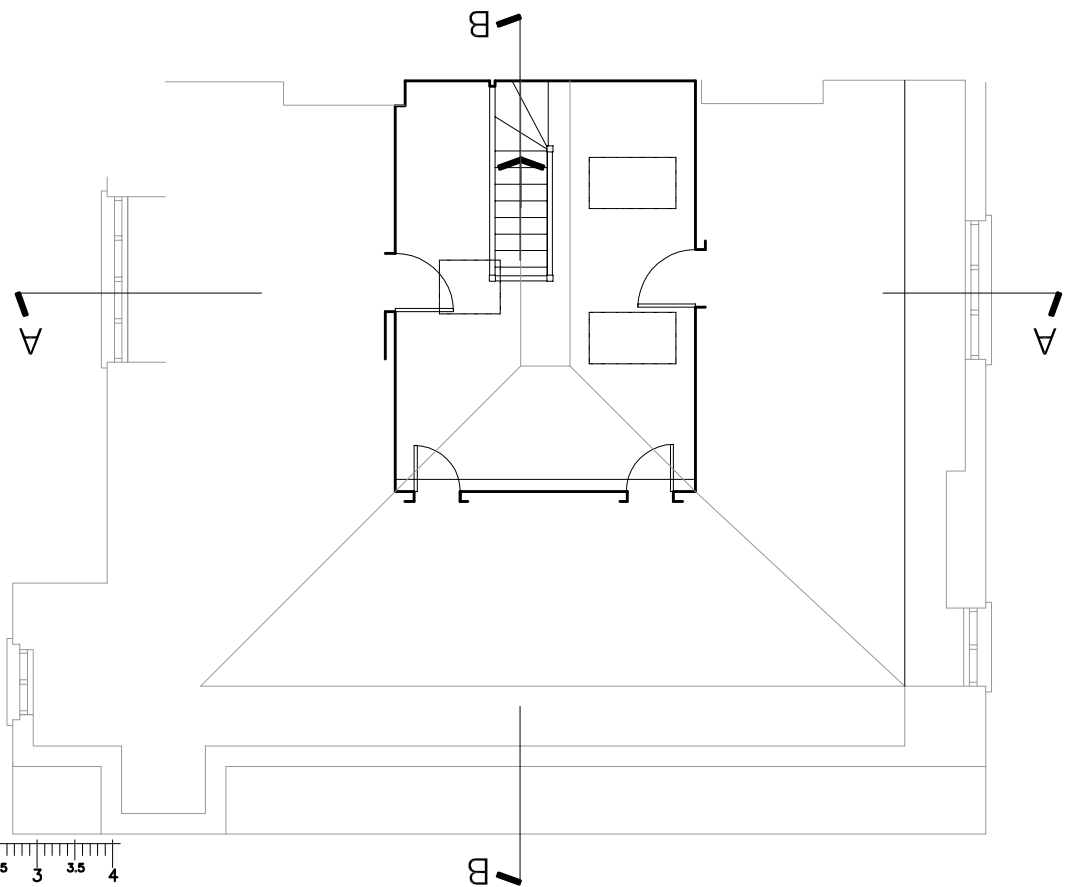

A4

 

Yiannis Pareas Chartered Architects
82 Mill Lane
London NW6 1NL
Tel 020 7431 5022 fax 020 7435 6571

11 LYMINGTON ROAD
LONDON NW6 1HX

SCALE 1:100

FLOOR PLANS

AS EXISTING

DRAWING NO 376/1