


SIDE ELEVATION


END ELEVATION

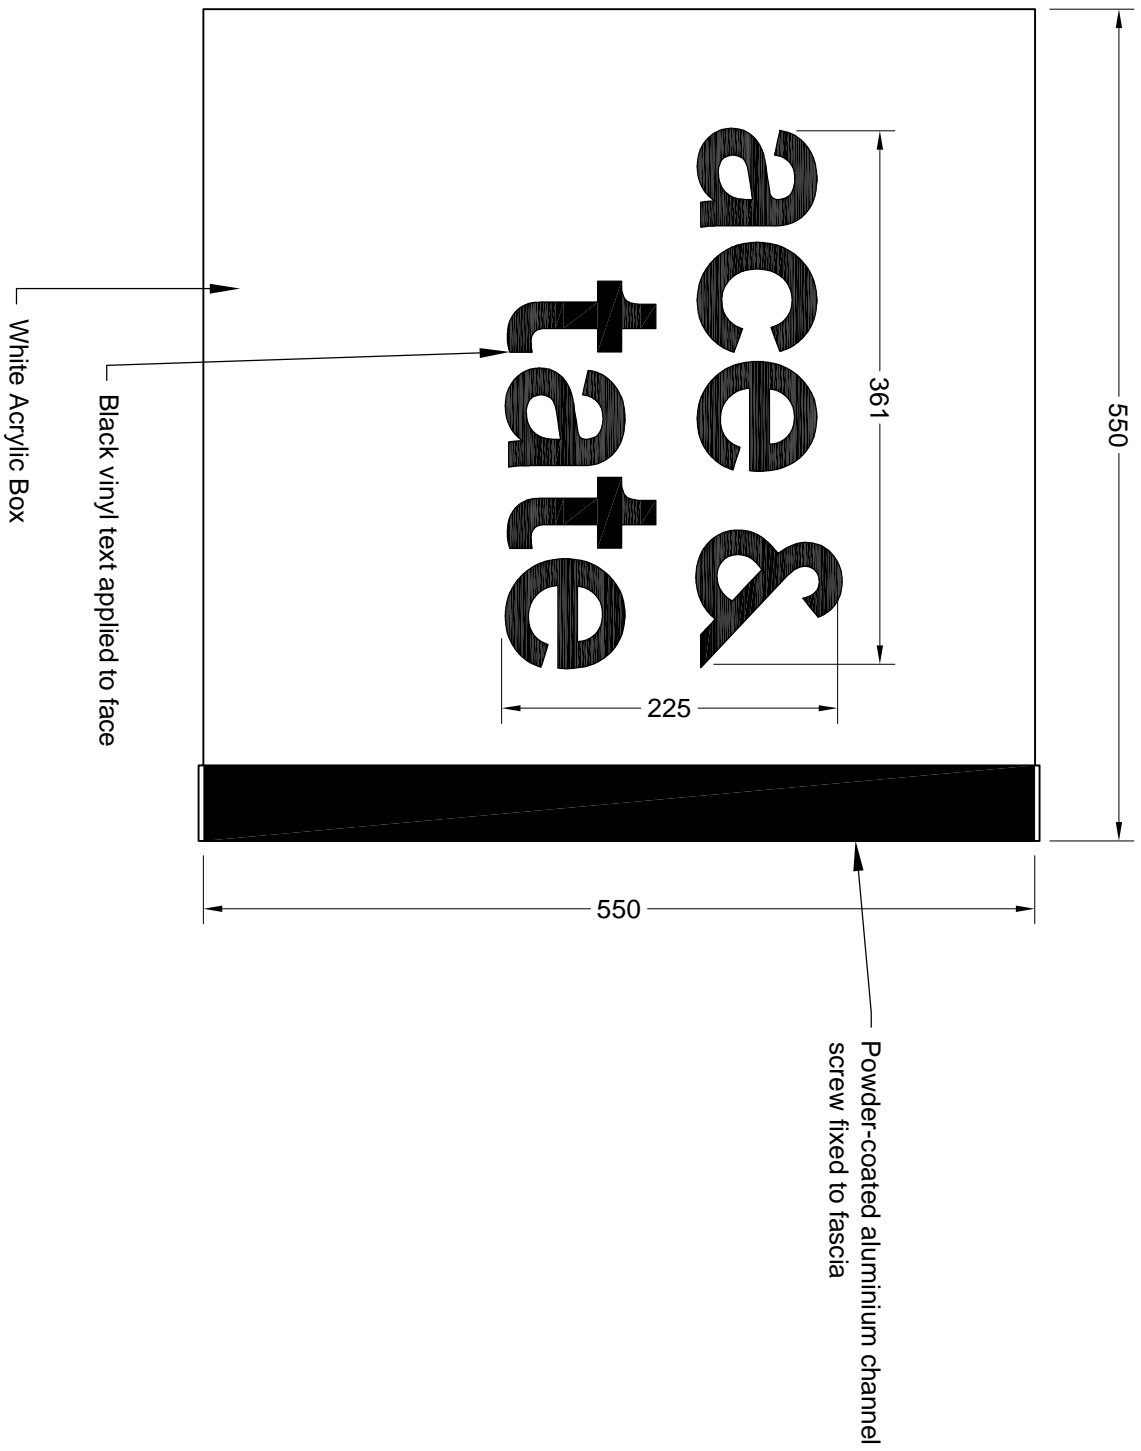


SIDE ELEVATION

PS Projecting Sign Detail

Scale: 1:5@A1

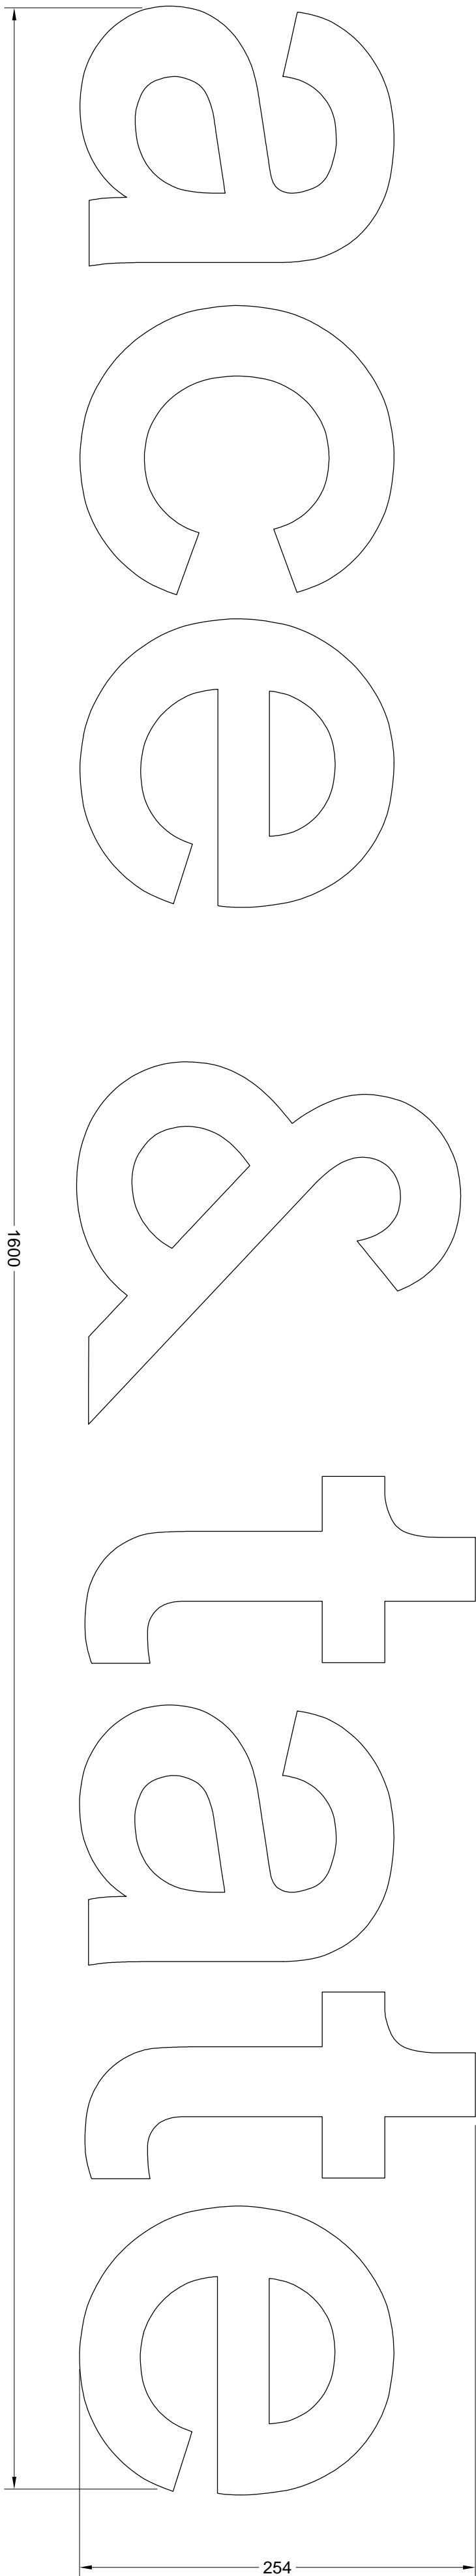

FRONT ELEVATION

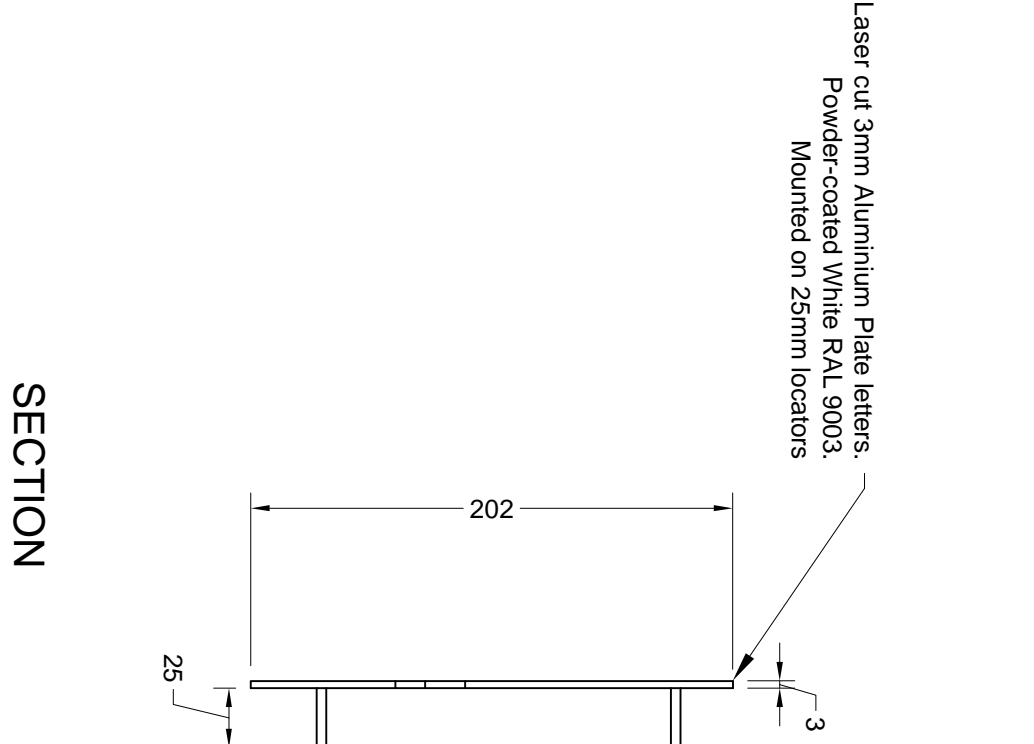

SECTION

FS Fascia Sign Detail

Scale: 1:5@A1



add@designtime.uk.com
www.designtime.uk.com

Project
Ace & Tate
10 Earham Street

Tel: +44 (0) 845 023 0294

Design Time
5a Calls Landing
36-38 The Calls
Leeds
West Yorkshire
LS2 7EW

Drawing Title
Proposed Shop Signage Details

Drawn by	Scale	Drawing Number	Revision
SE	As Noted	6409-02	/
Date	Paper Size		
May 17	A1		