

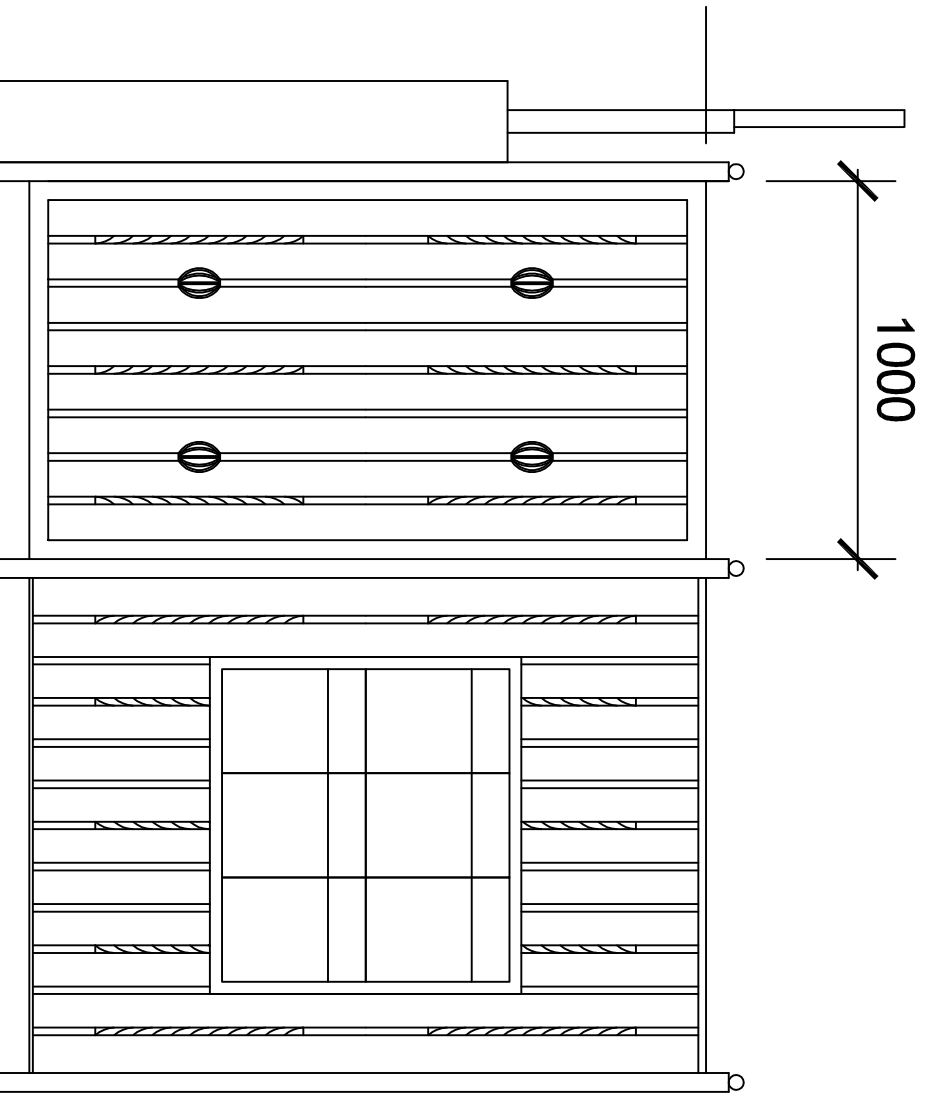


94 HAVERSTOCK HILL, LONDON

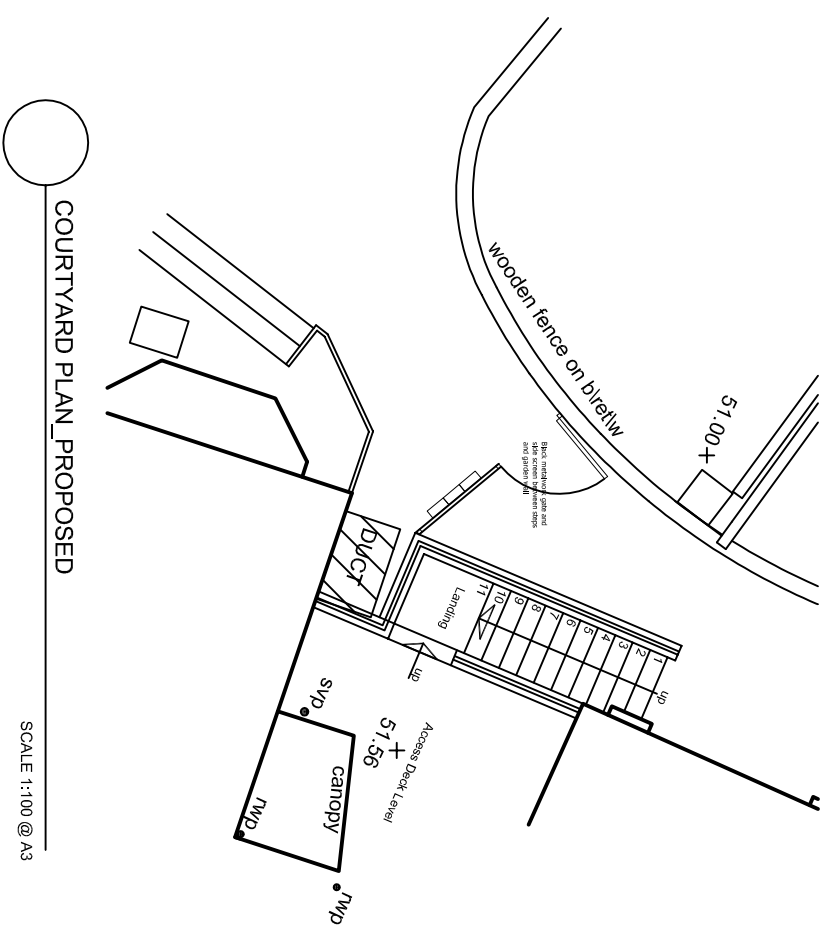


Black metalwork submitted in previous application for external steps

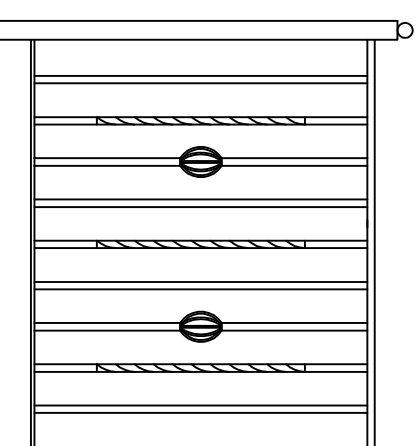

6 No. black finished, front entry, post boxes on black metal sheet welded to front of screen behind

New black metalwork gates and side screen of style to match metalwork submitted in previous application for external steps

FRONT ELEVATION GATES_PROPOSED SCALE 1:20 @ A3

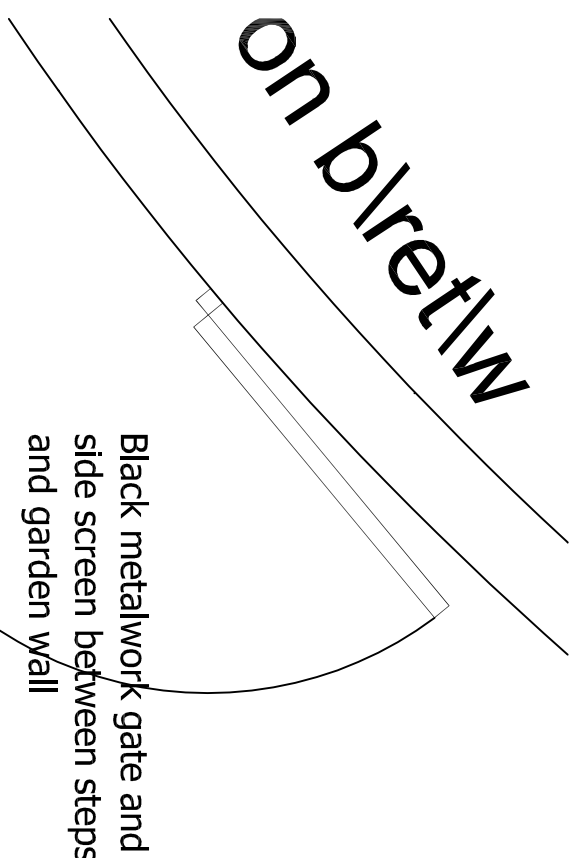

PLAN GATES_PROPOSED SCALE 1:20 @ A3

McGregor Associates
 Chartered Architects
 10 Romsey Place,
 Marble Arch, London W1B 6LE
 Tel: 01622 769755
 Fax: 01622 768407
 email: info@mcgregor.co.uk

MGA | McGregor Associates

client
 Haverstock Hill Ltd
 Wescott House
 35 Portland Place,
 London, W1B 1AE

project
 New Residential Development
 94 Haverstock Hill
 London
 NWS 2BD

drawing PLANNING DRAWING			
Proposed Courtyard Gates			
date	scale	drawn	checked
July 2017	1:20@A3	DM	DMG
job no	drawing no	rev	
2016_03	PL 60		