



DRAWING NOTES:
 All dimensions to be checked on site prior to commencement of any works, and/or preparation of any shop drawings.
 Sizes of and dimensions to any structural elements are indicative only. See structural engineers drawings for actual sizes/dimensions.
 Sizes of and dimensions to any service elements are indicative only. See service engineers drawings for actual sizes and dimensions.
 This drawing to be read in conjunction with all other Architect's drawings, specifications and other Consultants' information.
 All proprietary systems shown on this drawing are to be installed strictly in accordance with the Manufacturers/Suppliers recommended details.
 Any discrepancies between information shown on this drawing and any other contract information or manufacturers/suppliers recommendations is to be brought to the attention of the Architect.
 DO NOT SCALE FROM THIS DRAWING.

DRAWING NOTES:

PL	Revisions to Boundary Line
PL	Issued for Planning
STATUS REVISION	



09.10.2017	DATE
14.07.2017	DATE

DRAWING EXISTING LAYOUT	
Ground Floor Plan	
SCALE 1:100 @ A1 (1:200 @ A3)	DRAWING FILE REF 1014-EX-Floor Plans
DATE Jul 2017	DRAWN BY BGY
DWG No. 1014-EX-A-00	REVISION A
DRAWING STATUS PLANNING	
<small>Information contained on this drawing is the sole copyright of Buckley Gray Yeoman and is not to be reproduced without their permission.</small>	

Buckley Gray Yeoman
 Studio 4.04 The Tea Building 56 Shoreditch High Street
 London E1 6JJ T: 020 7033 9913 F: 020 7033 9914

CLIENT **Fortess 2016 Ltd**

PROJECT **Workshop A, Fortess Grove**

 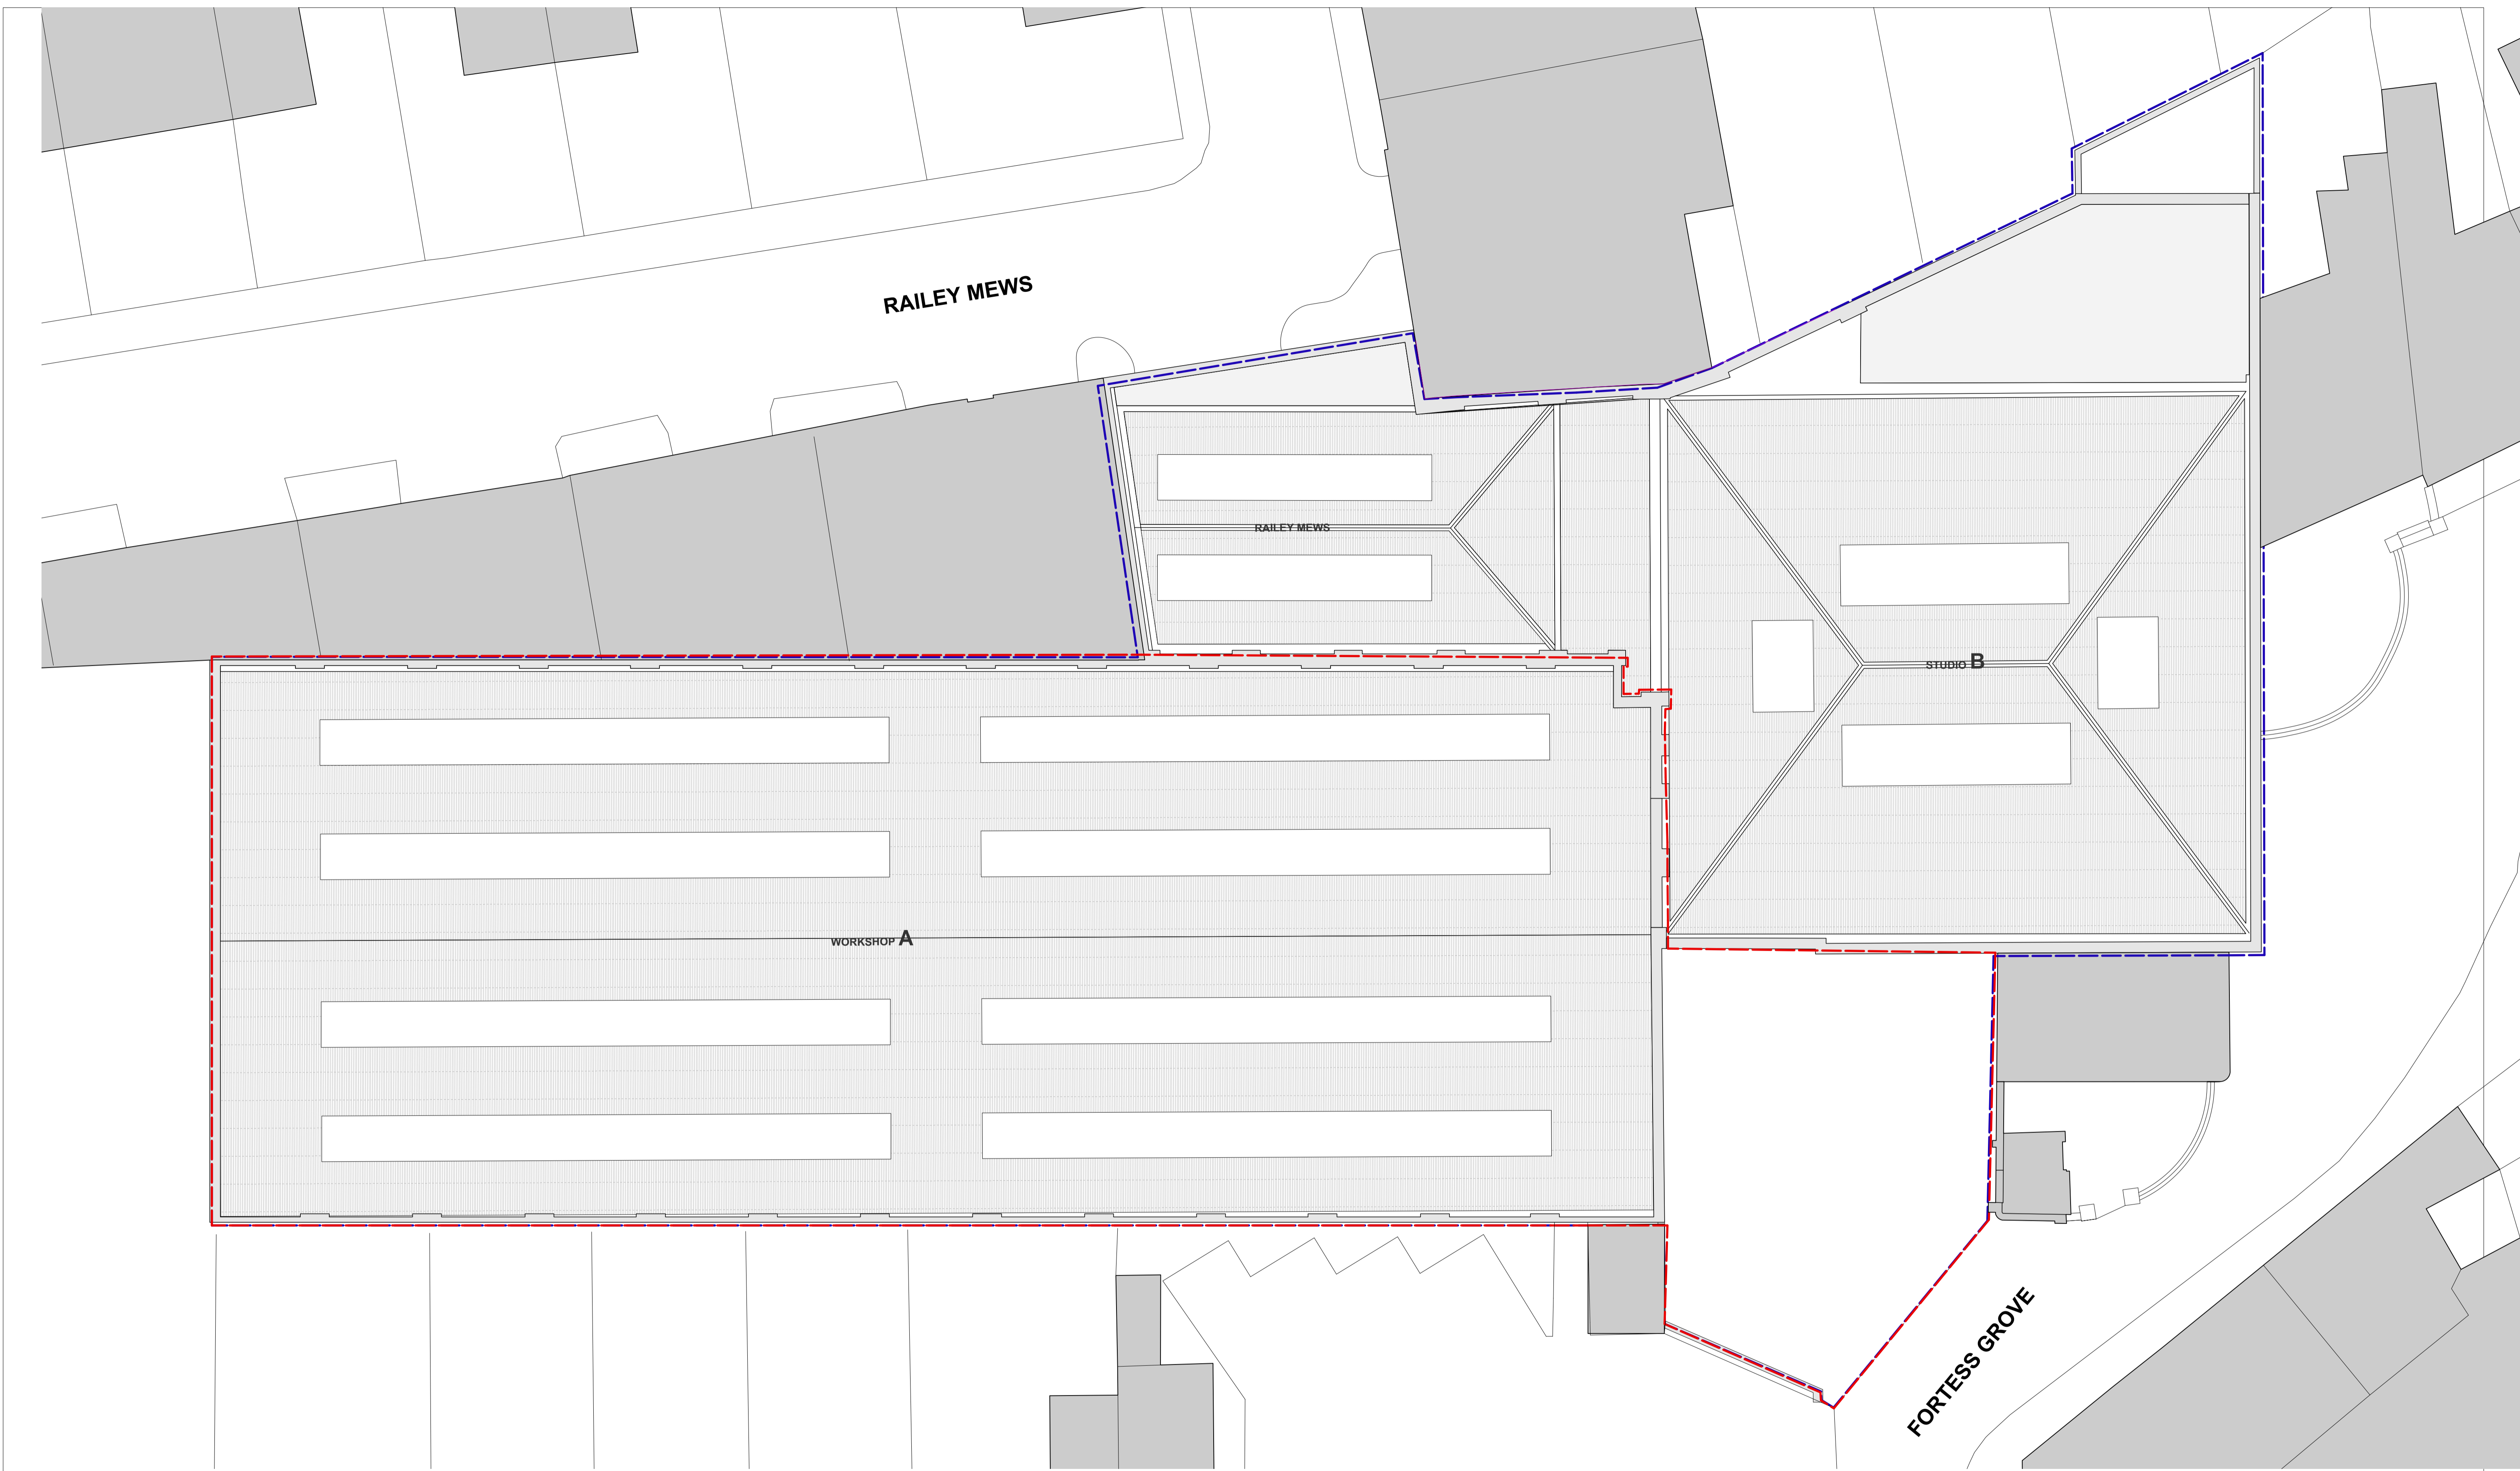



DRAWING NOTES:
 All dimensions to be checked on site prior to commencement of any works, and/or preparation of any shop drawings.
 Sizes of and dimensions to any structural elements are indicative only. See structural engineers drawings for actual sizes/dimensions.
 Sizes of and dimensions to any service elements are indicative only. See service engineers drawings for actual sizes and dimensions.
 This drawing to be read in conjunction with all other Architect's drawings, specifications and other Consultants' information.
 All proprietary systems shown on this drawing are to be installed strictly in accordance with the Manufacturers/Suppliers recommended details.
 Any discrepancies between information shown on this drawing and any other contract information or manufacturers/suppliers recommendations is to be brought to the attention of the Architect.
 DO NOT SCALE FROM THIS DRAWING.

DRAWING NOTES:

PL	Revisions to Boundary Line	09.10.2017
PL	Issued for Planning	14.07.2017
STATUS REVISION		DATE

DRAWING EXISTING LAYOUT Roof Plan		DRAWING FILE REF 1014-EX-Floor Plans	
SCALE 1:100 @ A1 (1:200 @ A3)	DATE Jul 2017	DRAWN BY BGY	REVISION A
DWG No. 1014-EX-A-RF		CLIENT Fortess 2016 Ltd	
DRAWING STATUS PLANNING		PROJECT Workshop A, Fortess Grove	

Buckley Gray Yeoman
 Studio 4.04 The Tea Building 56 Shoreditch High Street
 London E1 6JJ T: 020 7033 9913 F: 020 7033 9914

 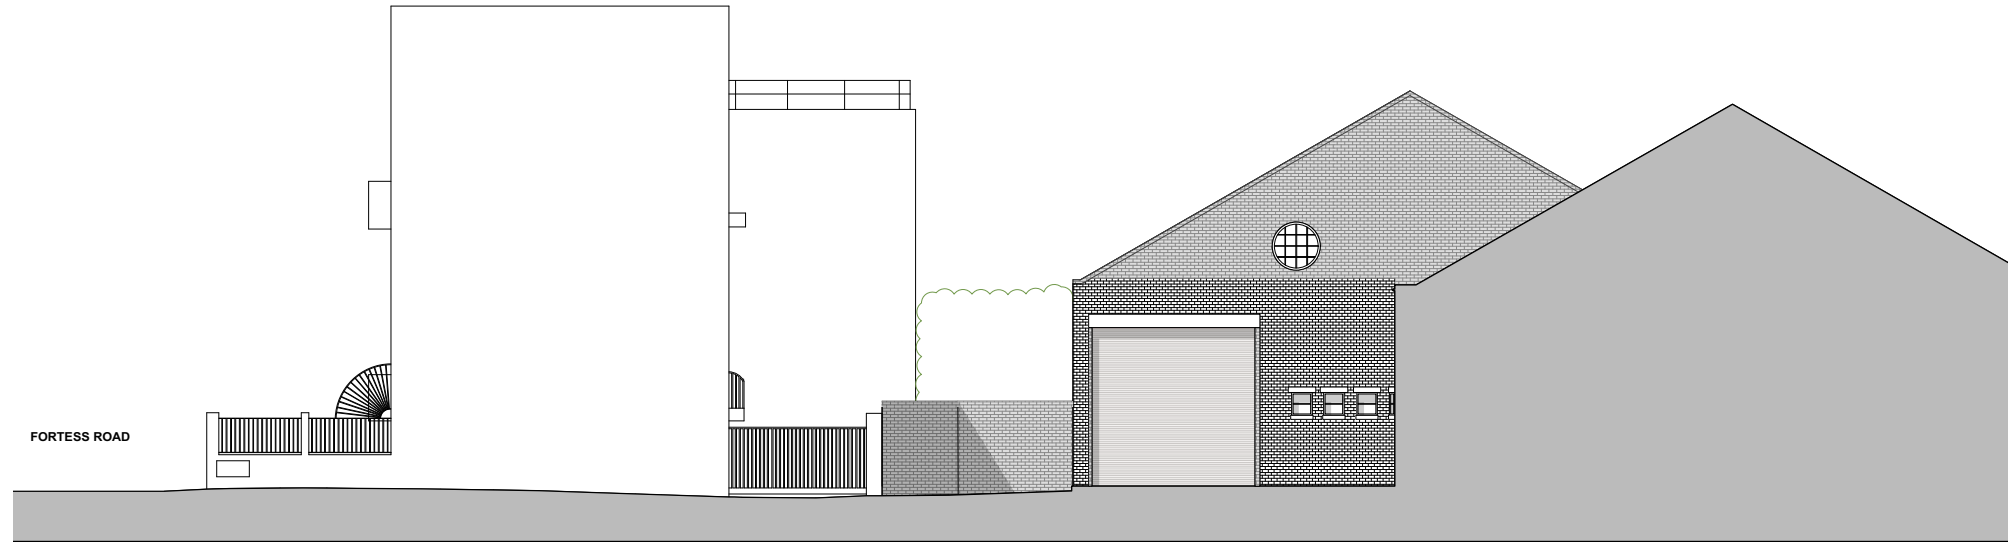


DRAWING NOTES:
 All dimensions to be checked on site prior to commencement of any works, and/or preparation of any shop drawings.
 Sizes of and dimensions to any structural elements are indicative only. See structural engineers drawings for actual sizes/dimensions.
 Sizes of and dimensions to any service elements are indicative only. See service engineers drawings for actual sizes and dimensions.
 This drawing to be read in conjunction with all other Architect's drawings, specifications and other Consultants' information.
 All proprietary systems shown on this drawing are to be installed strictly in accordance with the Manufacturers/Suppliers recommended details.
 Any discrepancies between information shown on this drawing and any other contract information or manufacturers/suppliers recommendations is to be brought to the attention of the Architect.
 DO NOT SCALE FROM THIS DRAWING.

DRAWING NOTES:

PL	Issued for Planning	14.07.2017
STATUS	REVISION	DATE

DRAWING EXISTING SOUTH ELEVATION (Fortess Grove- South)	
SCALE 1:100 @ A1 (1:200 @ A3)	DRAWING FILE REF 1014-PR-Elevations
DATE Jul 2017	DRAWN BY BGY
DWG No. 1014-EX-A-14	REVISION -
DRAWING STATUS PLANNING	

Buckley Gray Yeoman Studio 4.04 The Tea Building 56 Shoreditch High Street London E1 6JJ T: 020 7033 9913 F: 020 7033 9914	
CLIENT	Fortess 2016 Ltd
PROJECT	Workshop A, Fortess Grove

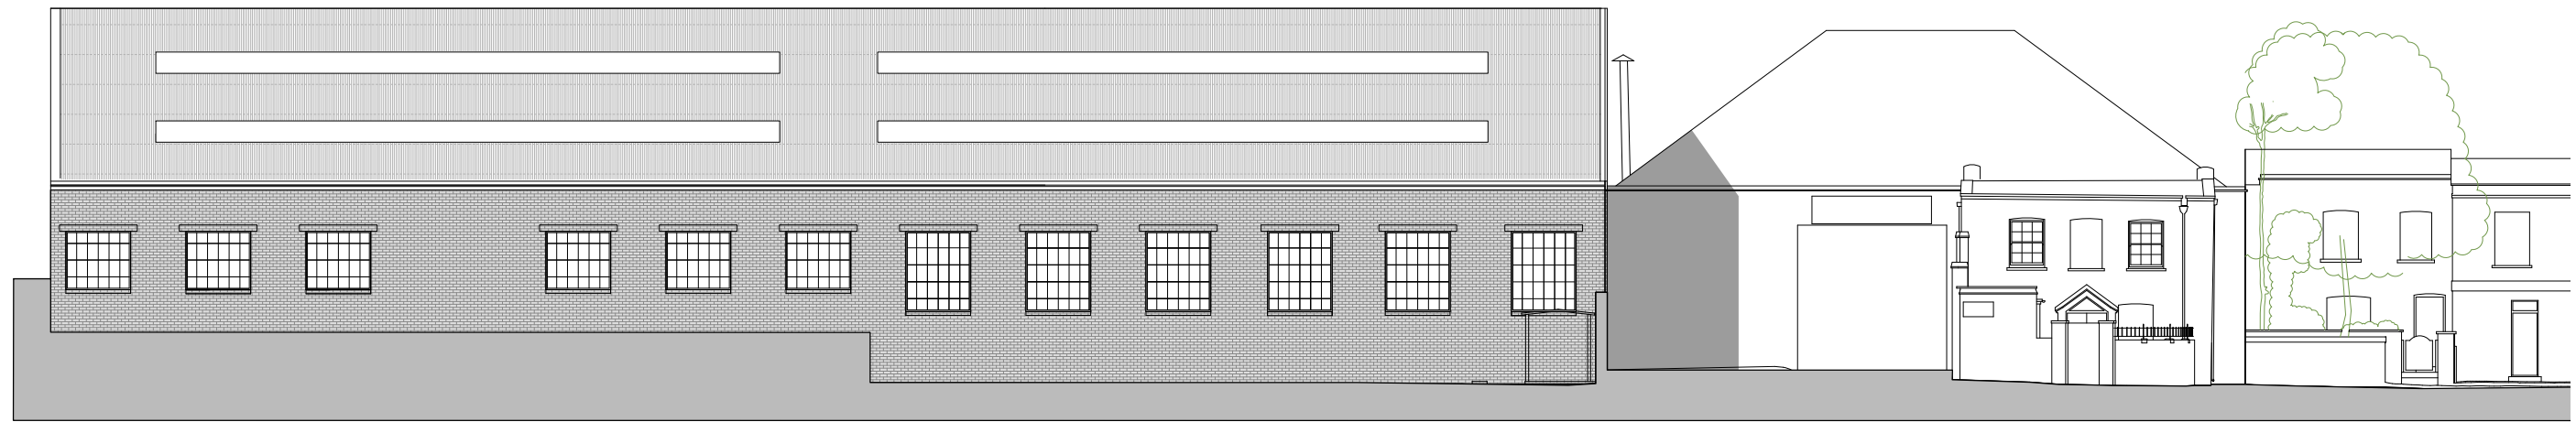


DRAWING NOTES:
 All dimensions to be checked on site prior to commencement of any works, and/or preparation of any shop drawings.
 Sizes of and dimensions to any structural elements are indicative only. See structural engineers drawings for actual sizes/dimensions.
 Sizes of and dimensions to any service elements are indicative only. See service engineers drawings for actual sizes and dimensions.
 This drawing to be read in conjunction with all other Architect's drawings, specifications and other Consultants' information.
 All proprietary systems shown on this drawing are to be installed strictly in accordance with the Manufacturers/Suppliers recommended details.
 Any discrepancies between information shown on this drawing and any other contract information or manufacturers/suppliers recommendations is to be brought to the attention of the Architect.
 DO NOT SCALE FROM THIS DRAWING.



DRAWING NOTES:

PL	Issued for Planning	14.07.2017
STATUS	REVISION	DATE

DRAWING EXISTING WEST ELEVATION (Fortess Grove- west)	
SCALE 1:100 @ A1 (1:200 @ A3)	DRAWING FILE REF 1014-PR-Elevations
DATE Jul 2017	DRAWN BY BGY
DWG No. 1014-EX-A-15	REVISION -
DRAWING STATUS PLANNING	

Buckley Gray Yeoman Studio 4.04 The Tea Building 56 Shoreditch High Street London E1 6JJ T: 020 7033 9913 F: 020 7033 9914	
CLIENT	Fortess 2016 Ltd
PROJECT	Workshop A, Fortess Grove

 

 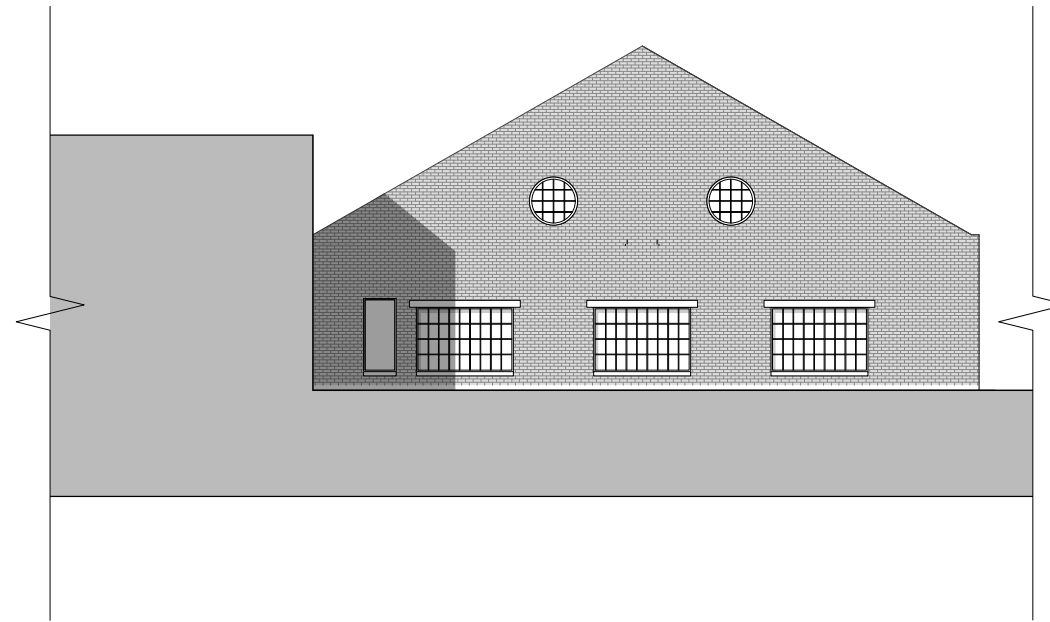


DRAWING NOTES:
 All dimensions to be checked on site prior to commencement of any works, and/or preparation of any shop drawings.
 Sizes of and dimensions to any structural elements are indicative only. See structural engineers drawings for actual sizes/dimensions.
 Sizes of and dimensions to any service elements are indicative only. See service engineers drawings for actual sizes and dimensions.
 This drawing to be read in conjunction with all other Architect's drawings, specifications and other Consultants' information.
 All proprietary systems shown on this drawing are to be installed strictly in accordance with the Manufacturers/Suppliers recommended details.
 Any discrepancies between information shown on this drawing and any other contract information or manufacturers/suppliers recommendations is to be brought to the attention of the Architect.
DO NOT SCALE FROM THIS DRAWING.

DRAWING NOTES:

PL	Issued for Planning	14.07.2017
STATUS	REVISION	DATE

DRAWING		EXISTING NORTH ELEVATION	
SCALE	1:100 @ A1 (1:200 @ A3)	DRAWING FILE REF	1014-PR-Elevations
DATE	Jul 2017	DRAWN BY	BGY
DWG No.	1014-EX-A-16	REVISION	-
DRAWING STATUS		PLANNING	

Buckley Gray Yeoman	
Studio 4.04 The Tea Building 56 Shoreditch High Street London E1 6JJ T: 020 7033 9913 F: 020 7033 9914	
CLIENT	Fortess 2016 Ltd
PROJECT	Workshop A, Fortess Grove

 

DRAWING NOTES:
 All dimensions to be checked on site prior to commencement of any works, and/or preparation of any shop drawings.
 Sizes of and dimensions to any structural elements are indicative only. See structural engineers drawings for actual sizes/dimensions.
 Sizes of and dimensions to any service elements are indicative only. See service engineers drawings for actual sizes and dimensions.
 This drawing to be read in conjunction with all other Architect's drawings, specifications and other Consultants' information.
 All proprietary systems shown on this drawing are to be installed strictly in accordance with the Manufacturers/Suppliers recommended details.
 Any discrepancies between information shown on this drawing and any other contract information or manufacturers/suppliers recommendations is to be brought to the attention of the Architect.
 DO NOT SCALE FROM THIS DRAWING.


DRAWING NOTES:

PL	Issued for Planning	14.07.2017
STATUS	REVISION	DATE



DRAWING EXISTING EAST ELEVATION (Railey Mews)	
SCALE 1:100 @ A1 (1:200 @ A3)	DRAWING FILE REF 1014-PR-Elevations
DATE Jul 2017	DRAWN BY BGY
DWG No. 1014-EX-A-17	REVISION -
DRAWING STATUS PLANNING	

Buckley Gray Yeoman Studio 4.04 The Tea Building 56 Shoreditch High Street London E1 6JJ T: 020 7033 9913 F: 020 7033 9914	
CLIENT	Fortess 2016 Ltd
PROJECT	Workshop A, Fortess Grove

Information contained on this drawing is the sole copyright of Buckley Gray Yeoman and is not to be reproduced without their permission.

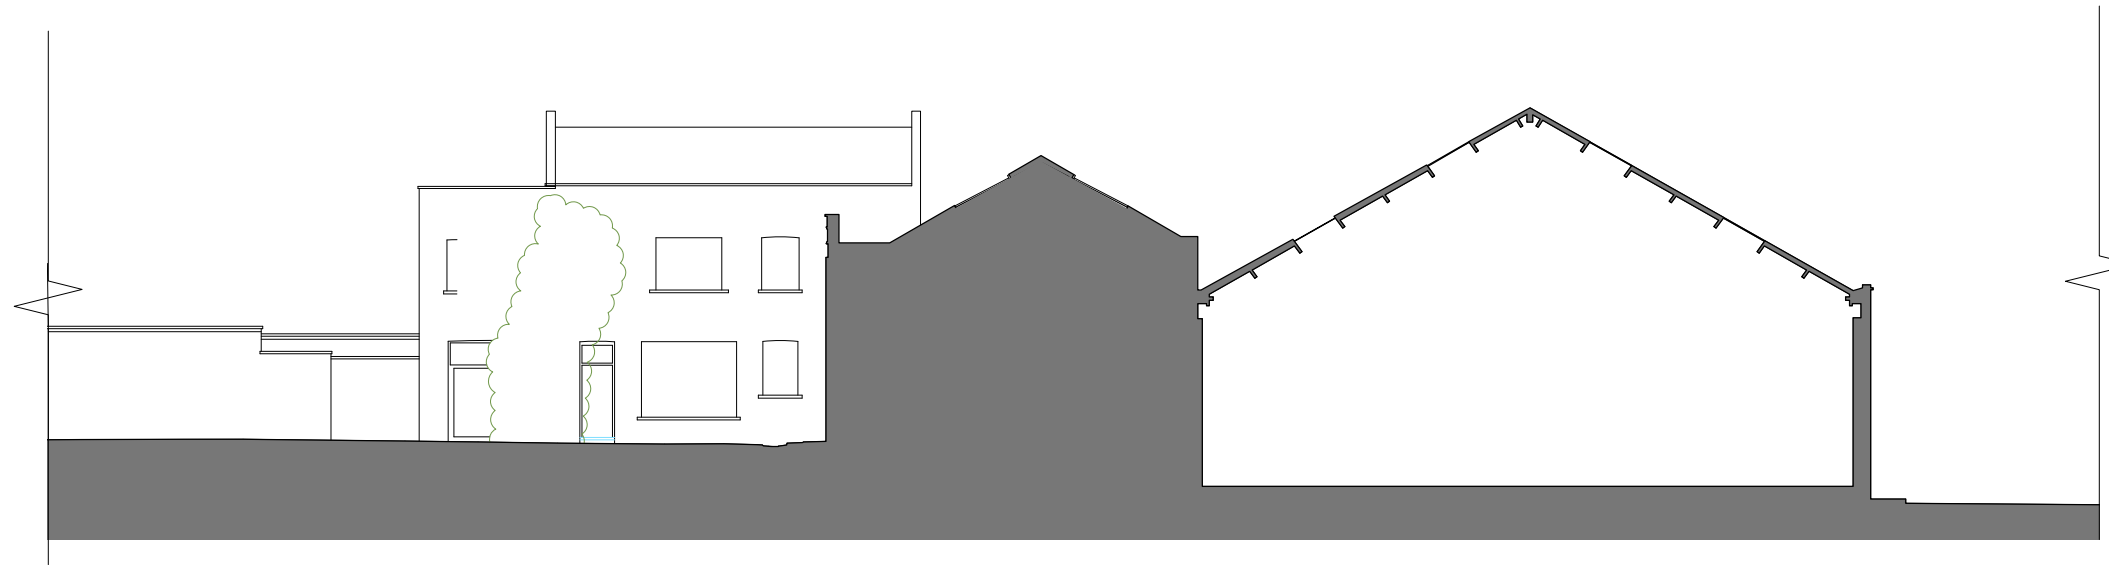

2 Existing Section through Workshop
1:100 @ A1

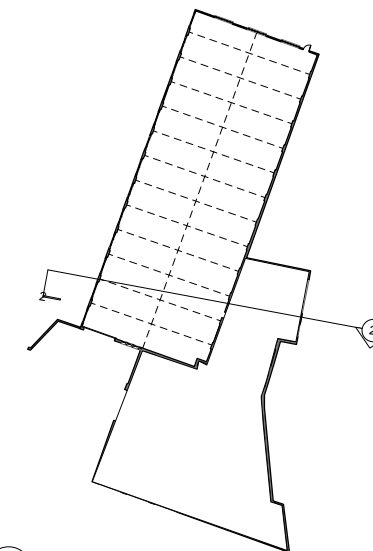 

1 Key Plan
1:500

DRAWING NOTES:
 All dimensions to be checked on site prior to commencement of any works, and/or preparation of any shop drawings.
 Sizes of and dimensions to any structural elements are indicative only. See structural engineers drawings for actual sizes/dimensions.
 Sizes of and dimensions to any service elements are indicative only. See service engineers drawings for actual sizes and dimensions.
 This drawing to be read in conjunction with all other Architect's drawings, specifications and other Consultants' information.
 All proprietary systems shown on this drawing are to be installed strictly in accordance with the Manufacturers/Suppliers recommended details.
 Any discrepancies between information shown on this drawing and any other contract information or manufacturers/suppliers recommendations is to be brought to the attention of the Architect.
 DO NOT SCALE FROM THIS DRAWING.


DRAWING NOTES:

PL	Issued for Planning	14.07.2017
STATUS	REVISION	DATE



DRAWING EXISTING SECTION Section 01	
SCALE 1:100 @ A1 (1:200 @ A3)	DRAWING FILE REF 1014_GS-Sections
DATE Jul. 2017	DRAWN BY BGY
DWG No. 1014-ES-A-01	REVISION
DRAWING STATUS PLANNING	

Buckley Gray Yeoman Studio 4.04 The Tea Building 56 Shoreditch High Street London E1 6JJ T: 020 7033 9913 F: 020 7033 9914	
CLIENT	Fortess 2016 Ltd
PROJECT	Workshop A, Fortess Grove

Information contained on this drawing is the sole copyright of Buckley Gray Yeoman and is not to be reproduced without their permission.

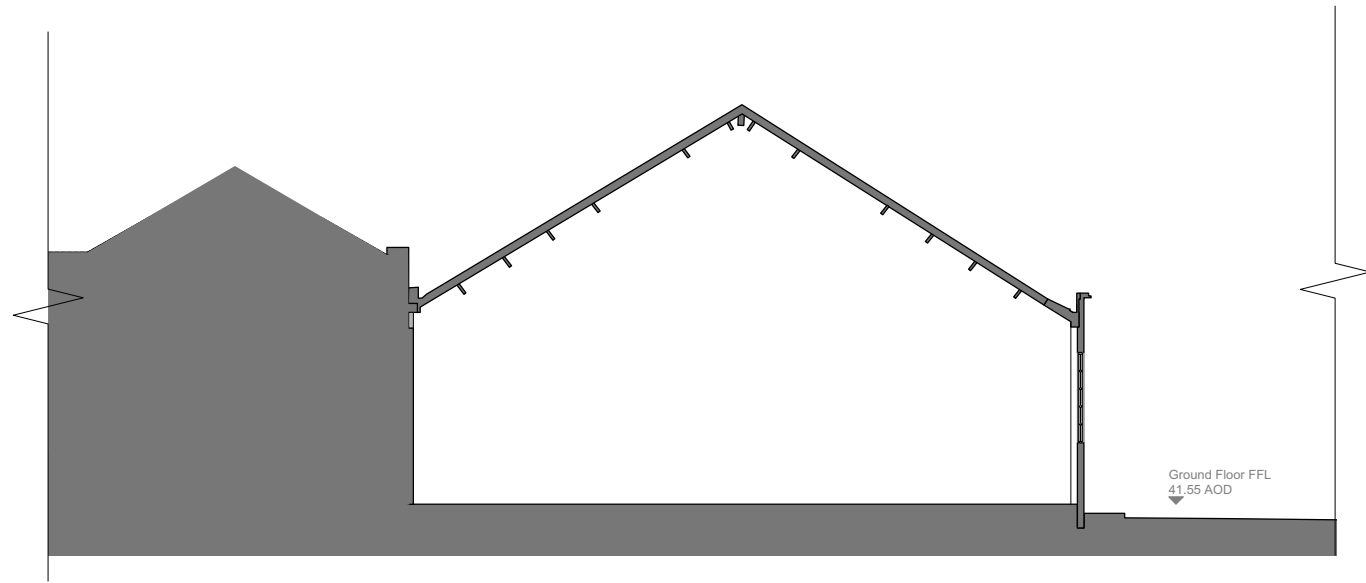

2 Existing Section through Workshop
1:100 @ A1

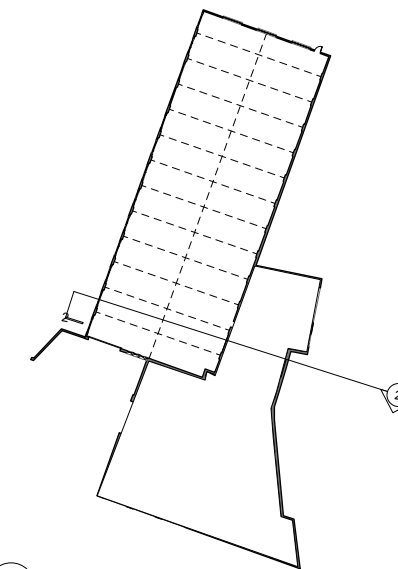 


1 Key Plan
1:500

DRAWING NOTES:
 All dimensions to be checked on site prior to commencement of any works, and/or preparation of any shop drawings.
 Sizes and dimensions to any structural elements are indicative only. See structural engineers drawings for actual sizes/dimensions.
 Sizes and dimensions to any service elements are indicative only. See service engineers drawings for actual sizes and dimensions.
 This drawing to be read in conjunction with all other Architect's drawings, specifications and other Consultants' information.
 All proprietary systems shown on this drawing are to be installed strictly in accordance with the Manufacturers/Suppliers recommended details.
 Any discrepancies between information shown on this drawing and any other contract information or manufacturers/suppliers recommendations is to be brought to the attention of the Architect.
 DO NOT SCALE FROM THIS DRAWING.


DRAWING NOTES:

PL	Issued for Planning	14.07.2017	DRAWING EXISTING SECTION		Buckley Gray Yeoman Studio 4.04 The Tea Building 56 Shoreditch High Street London E1 6JJ T: 020 7033 9913 F: 020 7033 9914
			Section 02		
			SCALE 1:100 @ A1 (1:200 @ A3)	DRAWING FILE REF 1014_GS-Sections	
			DATE Jul. 2017	DRAWN BY BGY	
			DWG No. 1014-ES-A-02	REVISION	CLIENT Fortess 2016 Ltd
			DRAWING STATUS PLANNING		PROJECT Workshop A, Fortess Grove
STATUS REVISION			DATE		

Information contained on this drawing is the sole copyright of Buckley Gray Yeoman and is not to be reproduced without their permission.

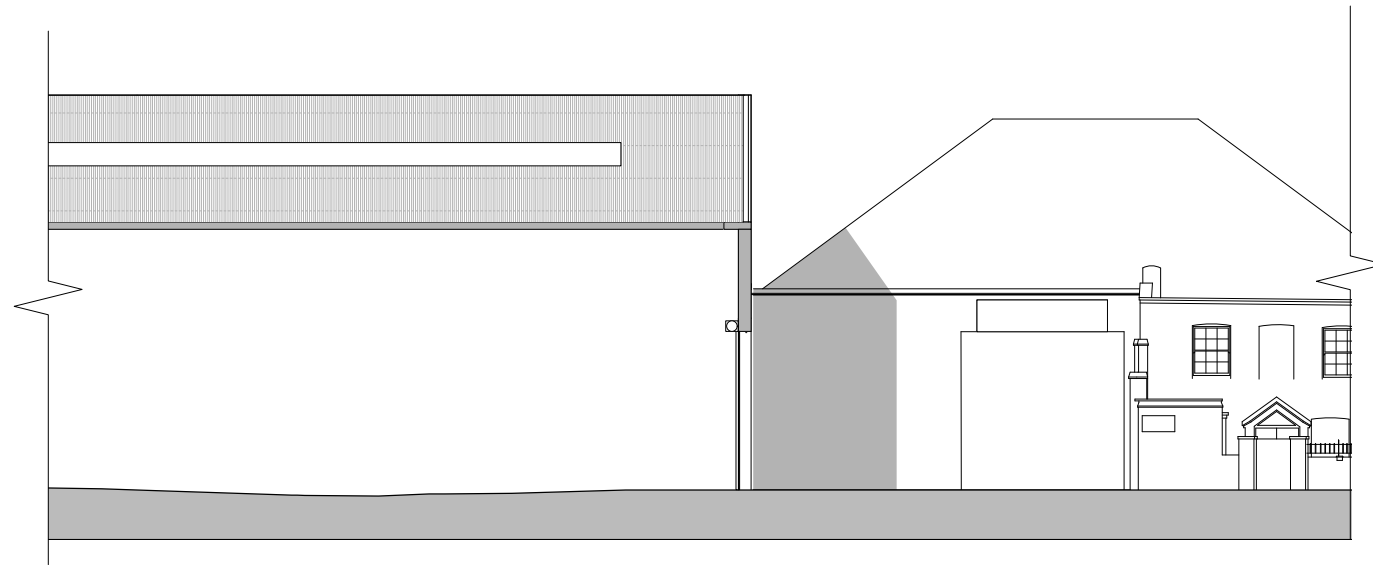

2 Existing Section through Workshop
1:100 @ A1

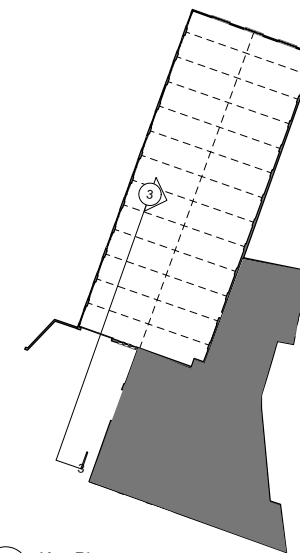

1 Key Plan
1:500

DRAWING NOTES:
 All dimensions to be checked on site prior to commencement of any works, and/or preparation of any shop drawings.
 Sizes of and dimensions to any structural elements are indicative only. See structural engineers drawings for actual sizes/dimensions.
 Sizes of and dimensions to any service elements are indicative only. See service engineers drawings for actual sizes and dimensions.
 This drawing to be read in conjunction with all other Architect's drawings, specifications and other Consultants' information.
 All proprietary systems shown on this drawing are to be installed strictly in accordance with the Manufacturers/Suppliers recommended details.
 Any discrepancies between information shown on this drawing and any other contract information or manufacturers/suppliers recommendations is to be brought to the attention of the Architect.
 DO NOT SCALE FROM THIS DRAWING.

DRAWING NOTES:

PL	Issued for Planning	14.07.2017	DRAWING EXISTING SECTION		Buckley Gray Yeoman Studio 4.04 The Tea Building 56 Shoreditch High Street London E1 6JJ T: 020 7033 9913 F: 020 7033 9914
			Section 03		
			SCALE 1:100 @ A1 (1:200 @ A3)	DRAWING FILE REF 1014_GS-Sections	
			DATE Jul. 2017	DRAWN BY BGY	CLIENT Fortess 2016 Ltd
			DWG No. 1014-ES-A-03	REVISION	PROJECT Workshop A, Fortess Grove
			DRAWING STATUS PLANNING		
STATUS/REVISION			DATE		

Information contained on this drawing is the sole copyright of Buckley Gray Yeoman and is not to be reproduced without their permission.