

Drawing Title
010/10-01
Existing Site Plan




Completion date
05/10/17

Completion by
OP

Scale:
1: 2500 @A1
1:1250 @A3

Print Size:
A1

Notes:
Cannon Place Planning
Application submitted to Camden
Council October 2017

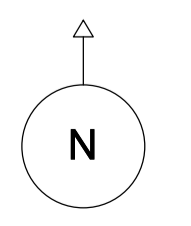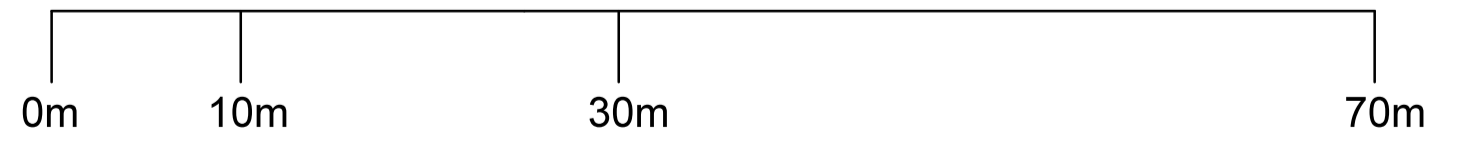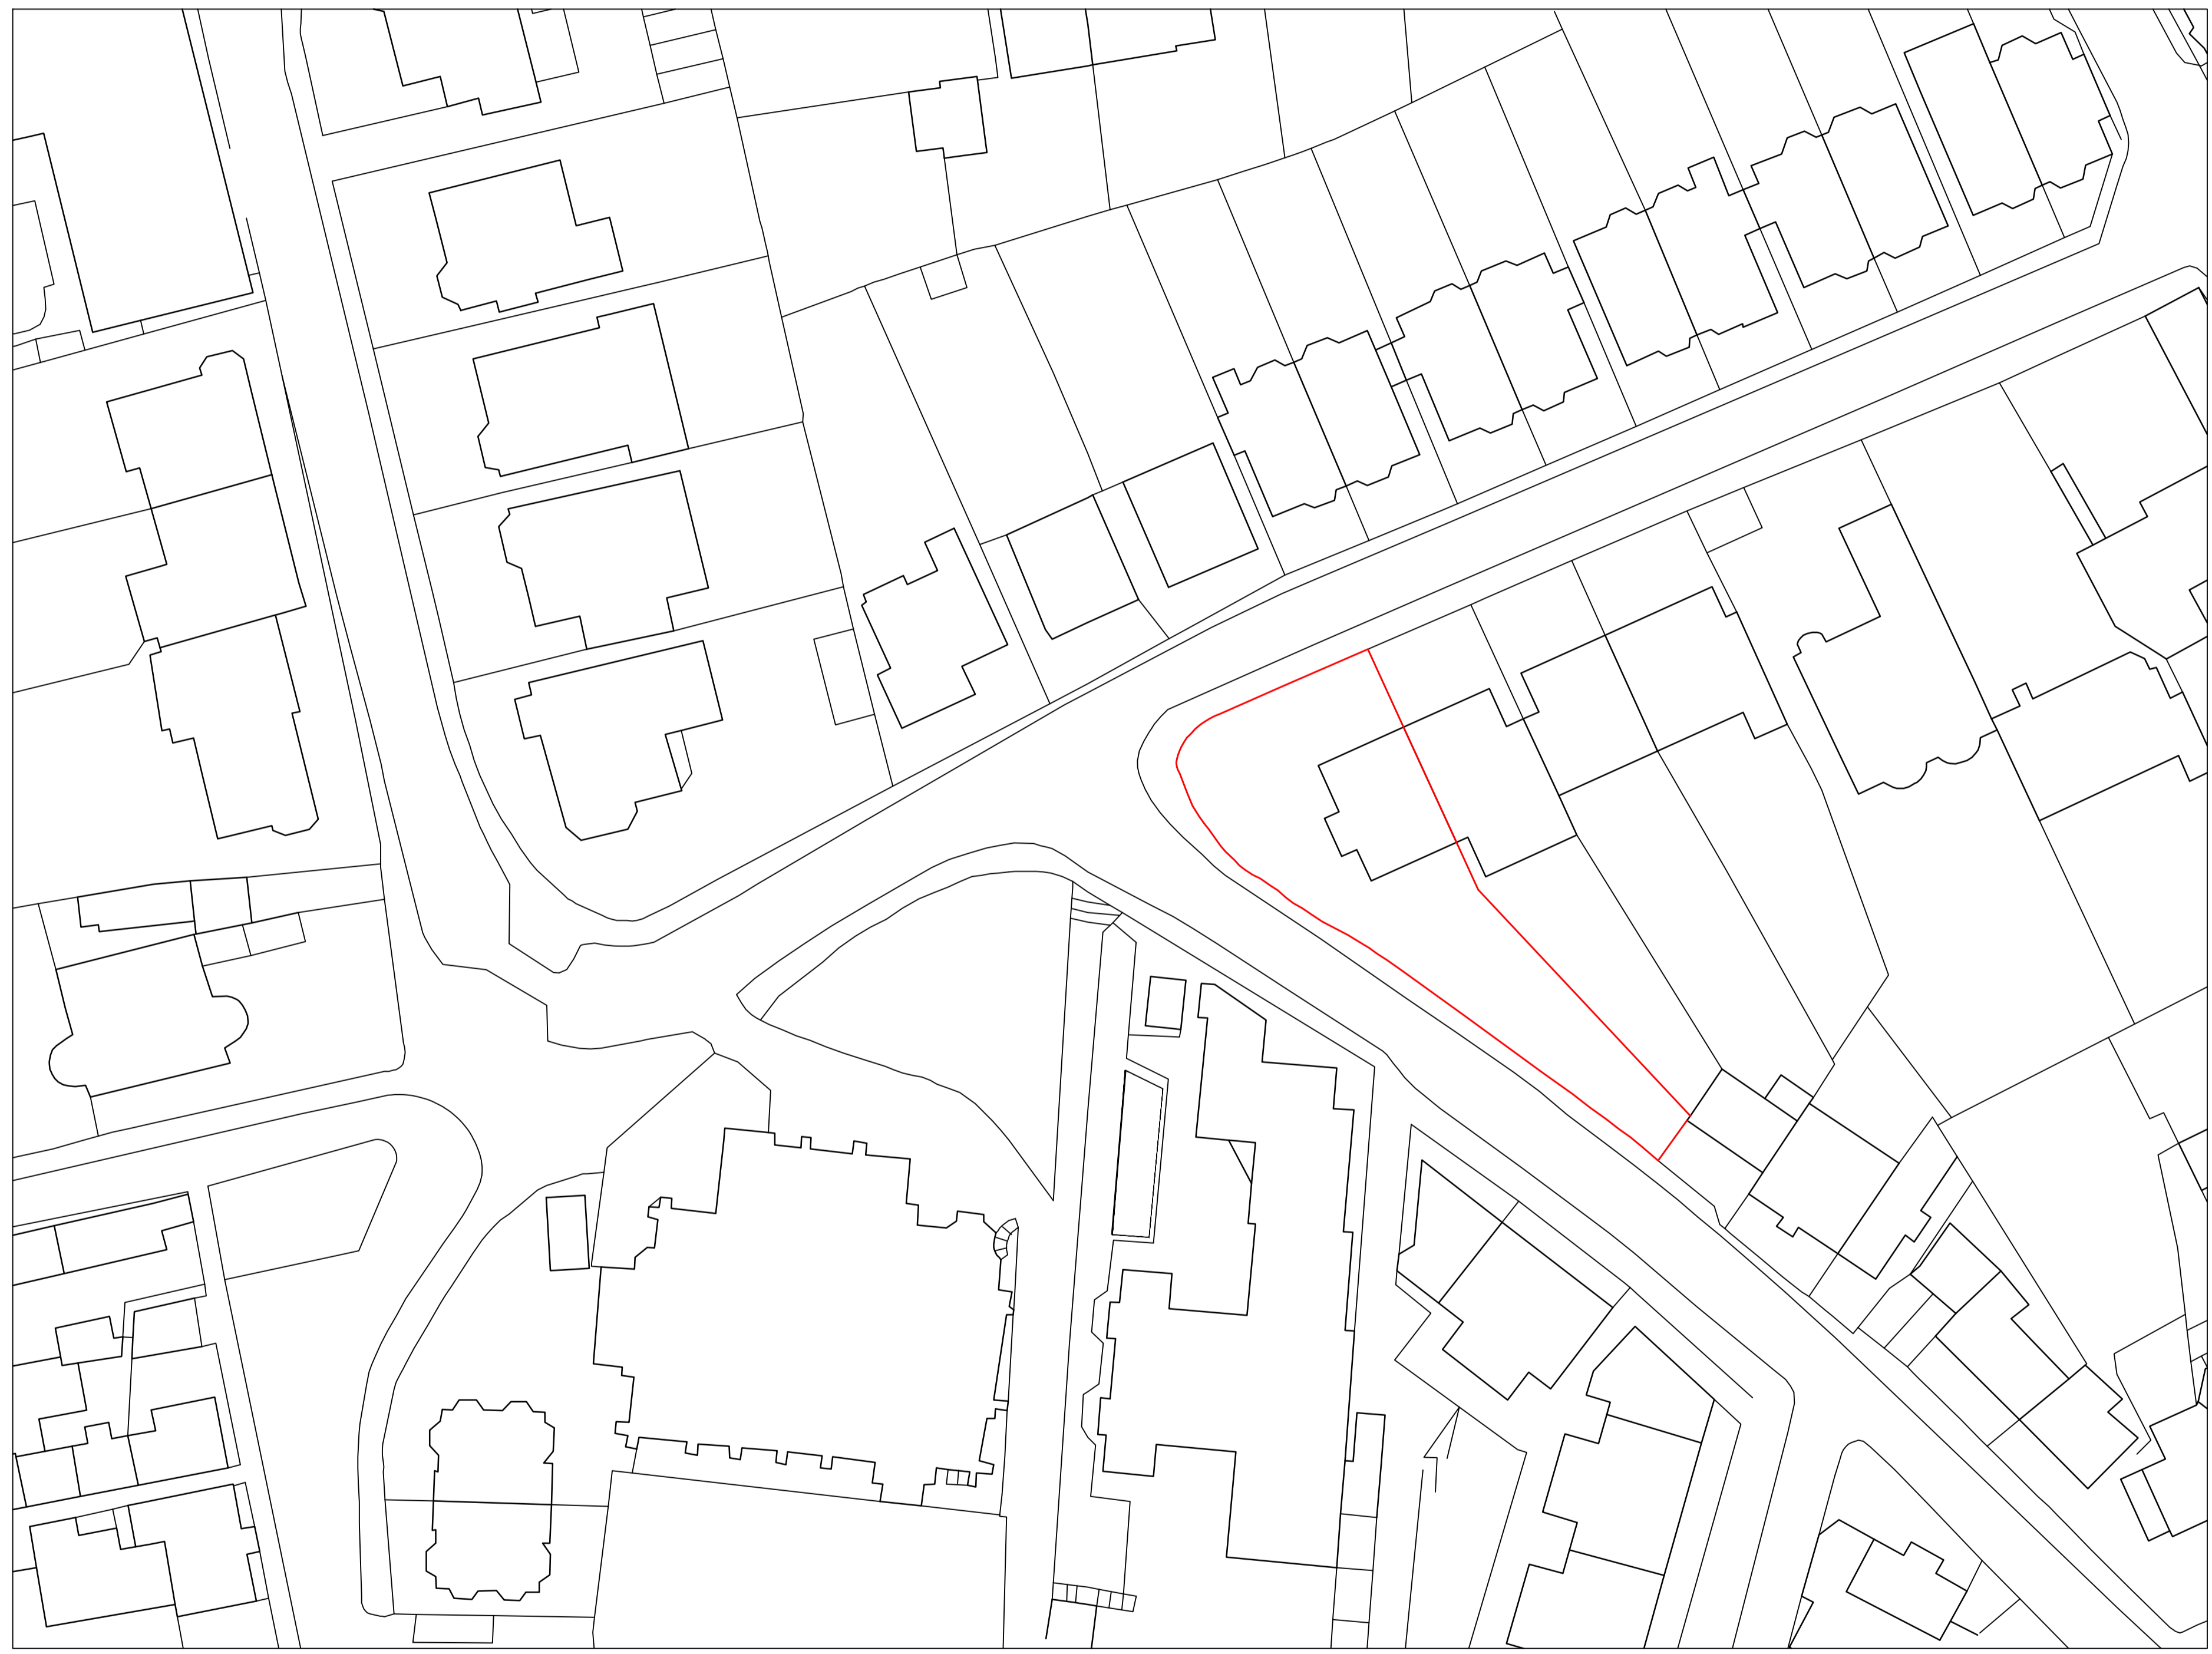

Drawing Title
010/20-01
Proposed Site Plan

Completion date
05/10/17

Completion by
OP

Scale:
1:2500 @A1
1:1250 @A3

Print Size:
A1

Notes:
Cannon Place Planning
Application submitted to Camden
Council October 2017

