


- NOTES
- 1 THIS DRAWING TO BE READ IN CONJUNCTION WITH ARCHITECTURAL AND OTHER RELATED DRAWINGS
 - 2 DO NOT SCALE THIS DRAWING
 - 3 FOR THE PURPOSE OF COORDINATION ALL RELEVANT PARTS MUST CHECK THIS INFORMATION PRIOR TO IMPLEMENTATION AND REPORT ANY DISCREPANCIES TO THE ENGINEER
 - 4 ALL MEASUREMENTS TO BE VERIFIED ON SITE ALL PLANT AND EQUIPMENT TO BE INSTALLED IN ACCORDANCE WITH MANUFACTURERS RECOMMENDATIONS INCLUDING ADEQUATE SPACE FOR MAINTENANCE AND REPLACEMENT

LEGEND	
Ⓐ	150X150 WALL LOUVRE
Ⓑ	1000Ø BOILER FLUE




REAR ELEVATION 1:100@A1

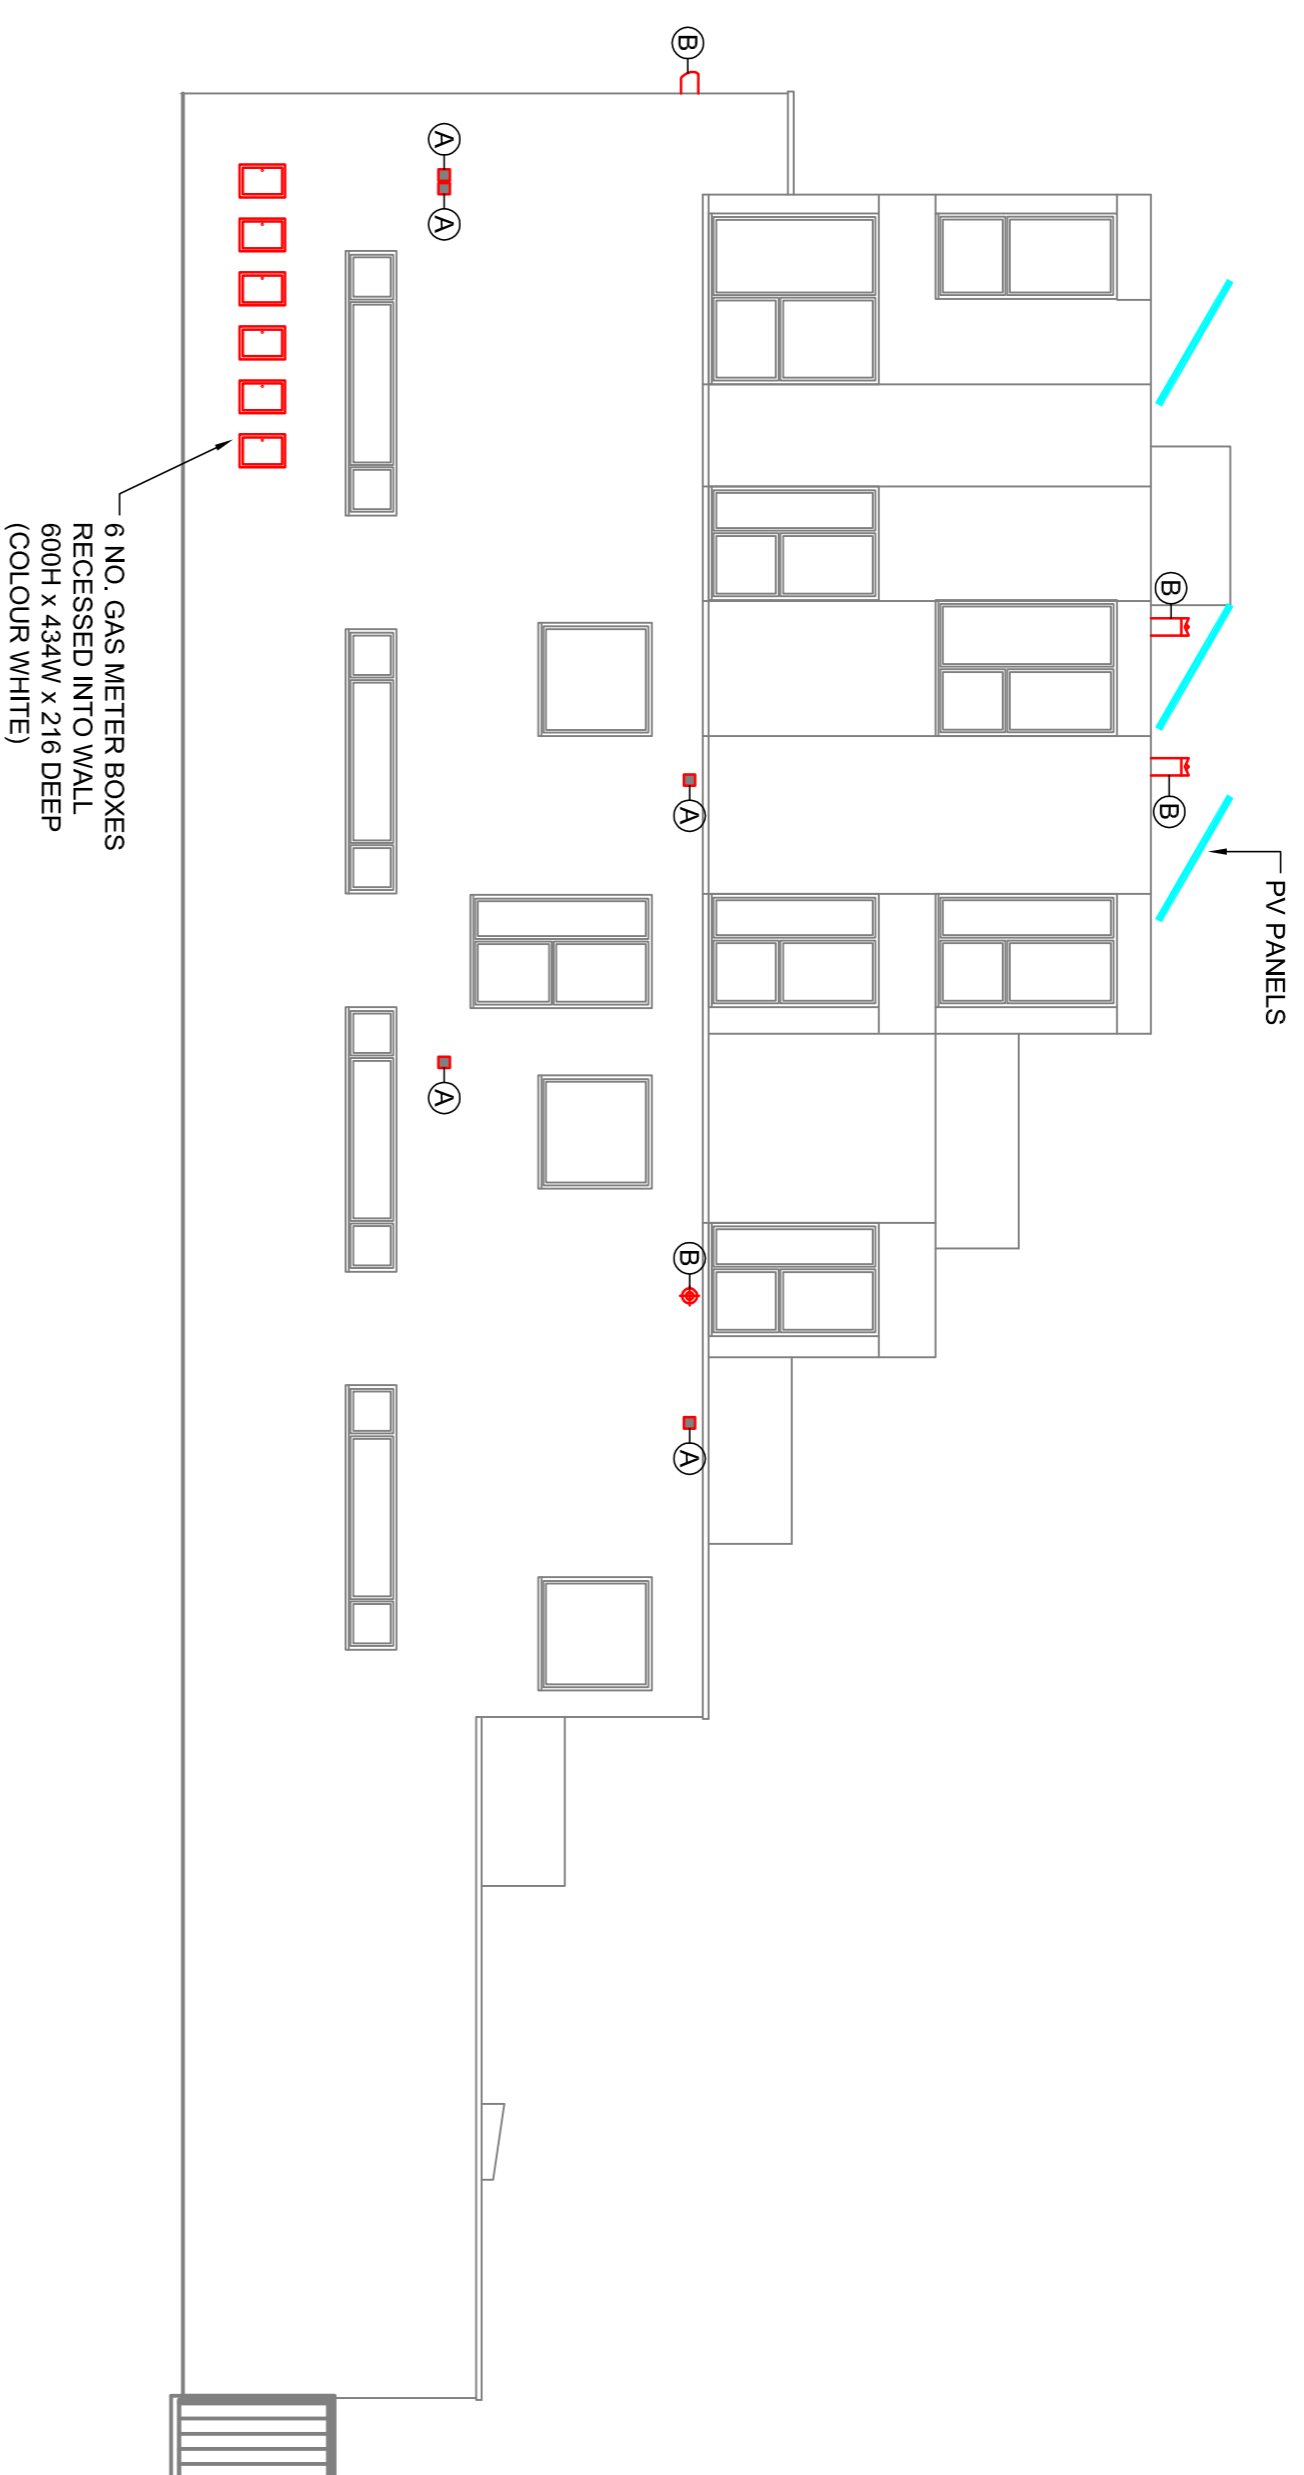


SIDE ELEVATION 1:100@A1



FRONT ELEVATION 1:100@A1

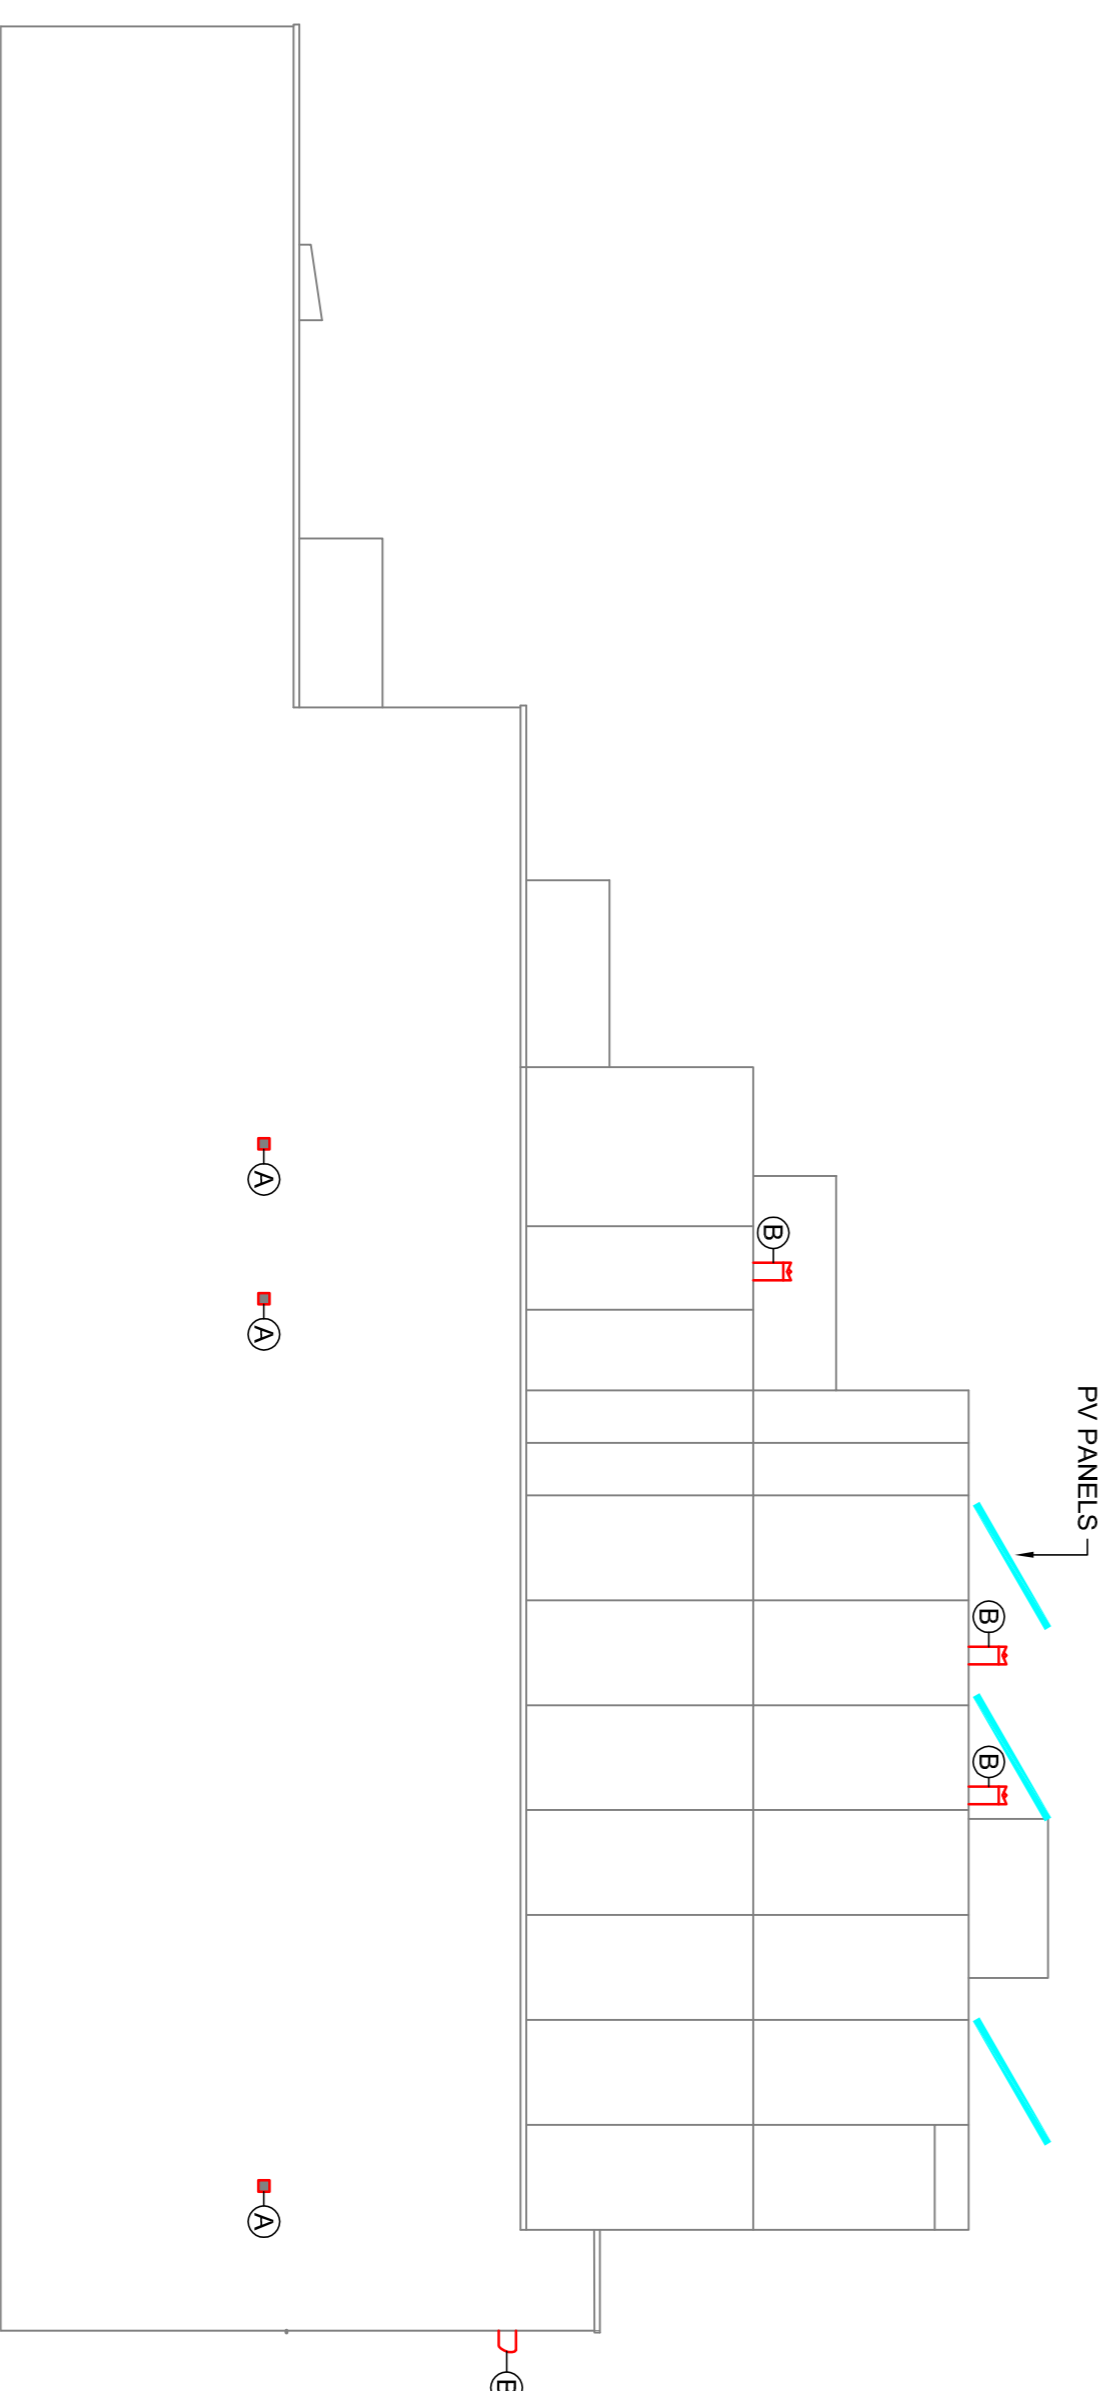

SIDE ELEVATION 1:100@A1

 

Rev	Date	Drawn	Issue
P1	13.04.16	WJ	FOR INFORMATION
P2	25.10.17	TH	GAS METER BOXES ADDED

Drawing Status: **INFORMATION**

centreline
Building Services Consultants

Studio C3, East Govers
Salmons Lane
Coggeshall
Essex, CO9 1HZ

Email: info@centreline.co.uk
Tel: 01376 501133

ALM CARPON
LOW CARBON
LOW RISK
LOW ASSURANCE

Client: **PALMHURST SECURITIES LTD**

Project:
**ROCHESTER MEWS
16 ROCHESTER MEWS
CAMDEN NW1 9JB**

The
**M&E SERVICES
BUILDING ELEVATIONS**

Dwg No:	Rev
151012/ME/2000	P2

Scale	Date	Drawn	Checked
1:100@A1	APR 16	WJ	PL