


Existing Construction
Proposed Construction

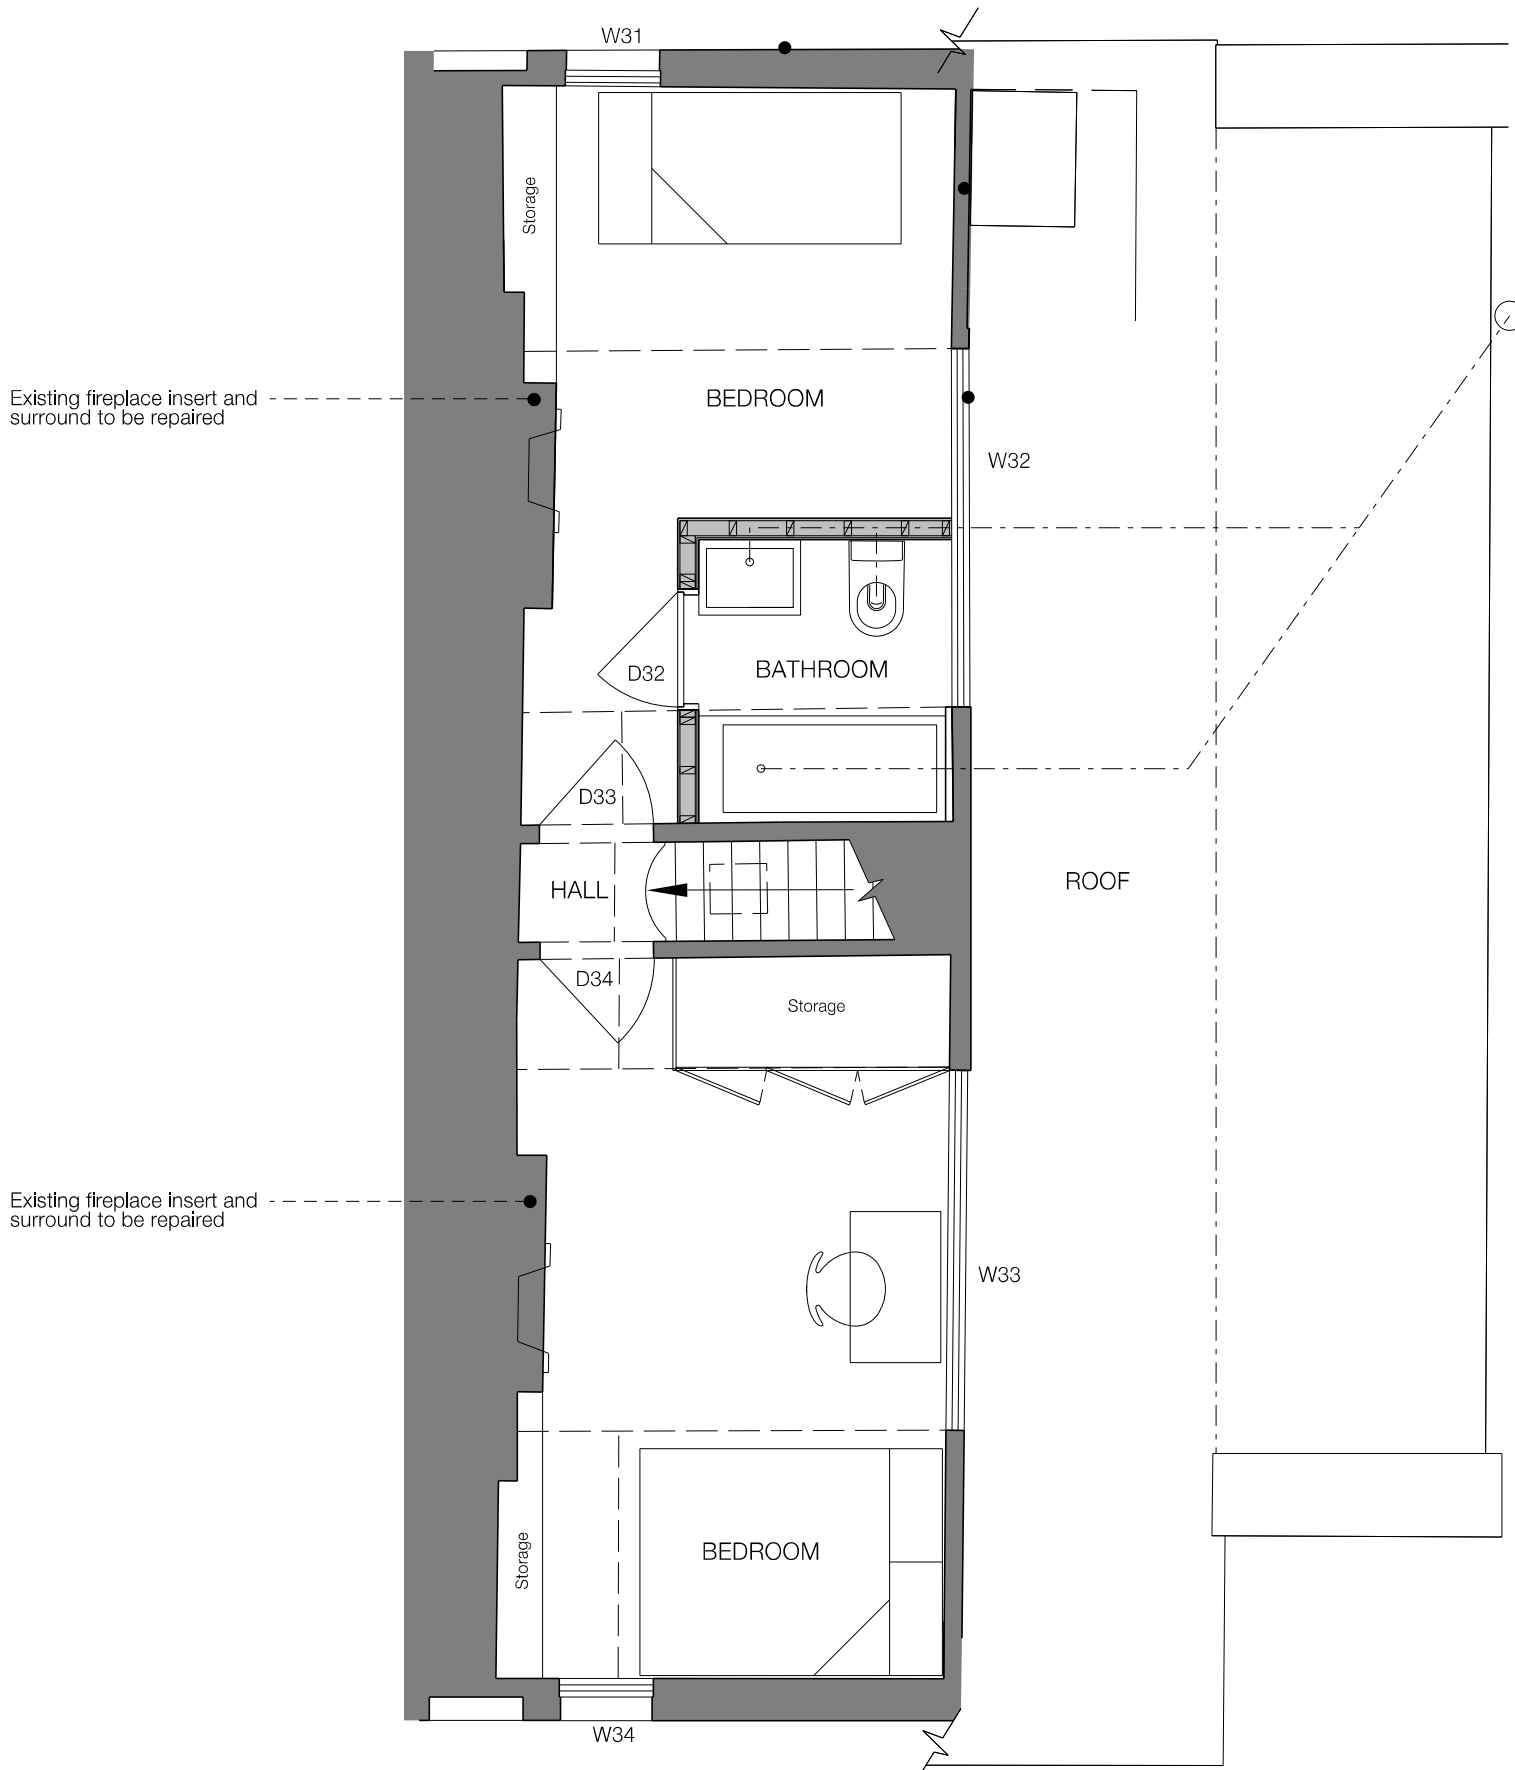

PROPOSED SECOND FLOOR PLAN



West Architecture
2-3 Greenland Place
London
NW1 6AP
Telephone +44(0)20 7482 6849
Email info@westarchitecture.co.uk
www.westarchitecture.co.uk



Rev	Date	Drawn	Description	CHK
C	08.10.17	KW	ISSUED FOR PLANNING APPLICATION	KW
B	27.07.17	KW	ISSUED FOR PLANNING APPLICATION	KW
A	27.07.17	KW	ISSUED FOR PLANNING APPLICATION	KW

Project	10 PROVOST ROAD - NW3 4ST
Title	EXISTING SECOND FLOOR PLAN

Job No	74	Drg No	72.304	Rev	C
Scale	1:50 @ A3	Date	27.07.2017	Sheet	A1
Client		Drawn	kw	Check	gw

Do not scale. Illustrated material subject to copyright. All dimensions to be checked on site and errors to be reported to architect.