




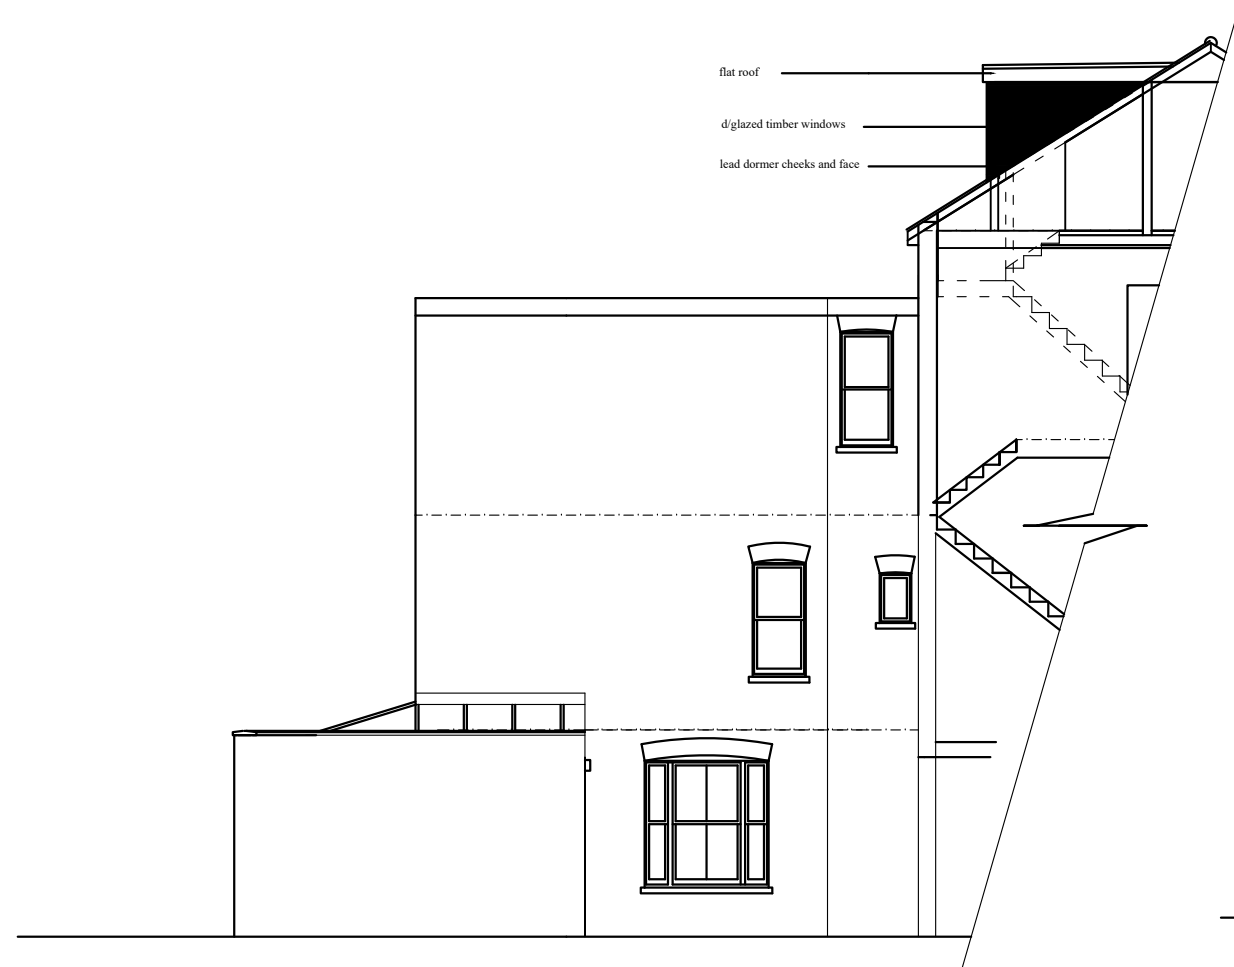

side elevation/section

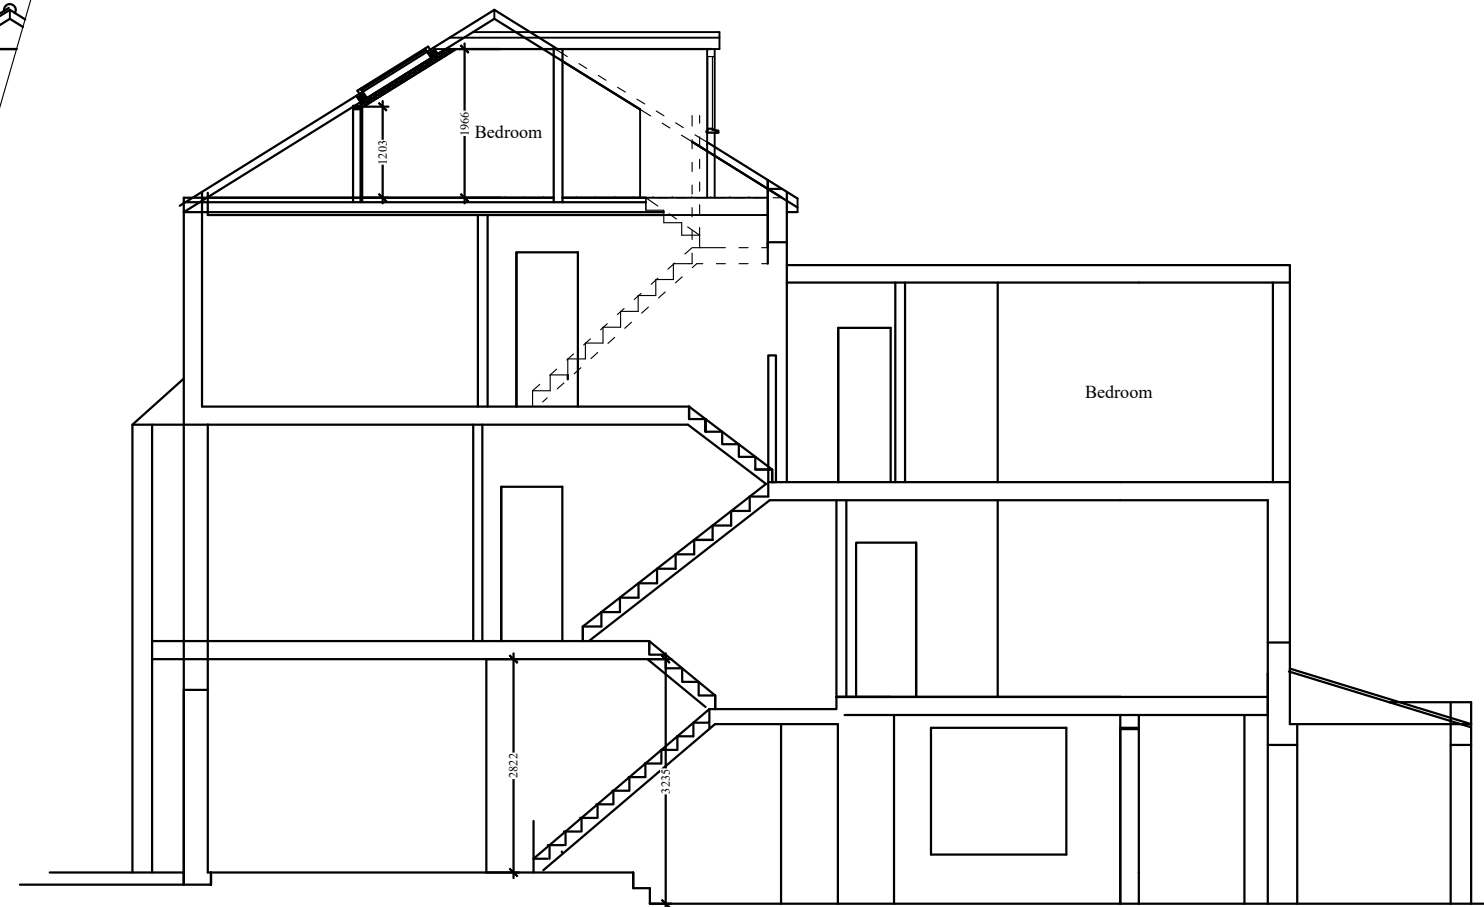


section A-A

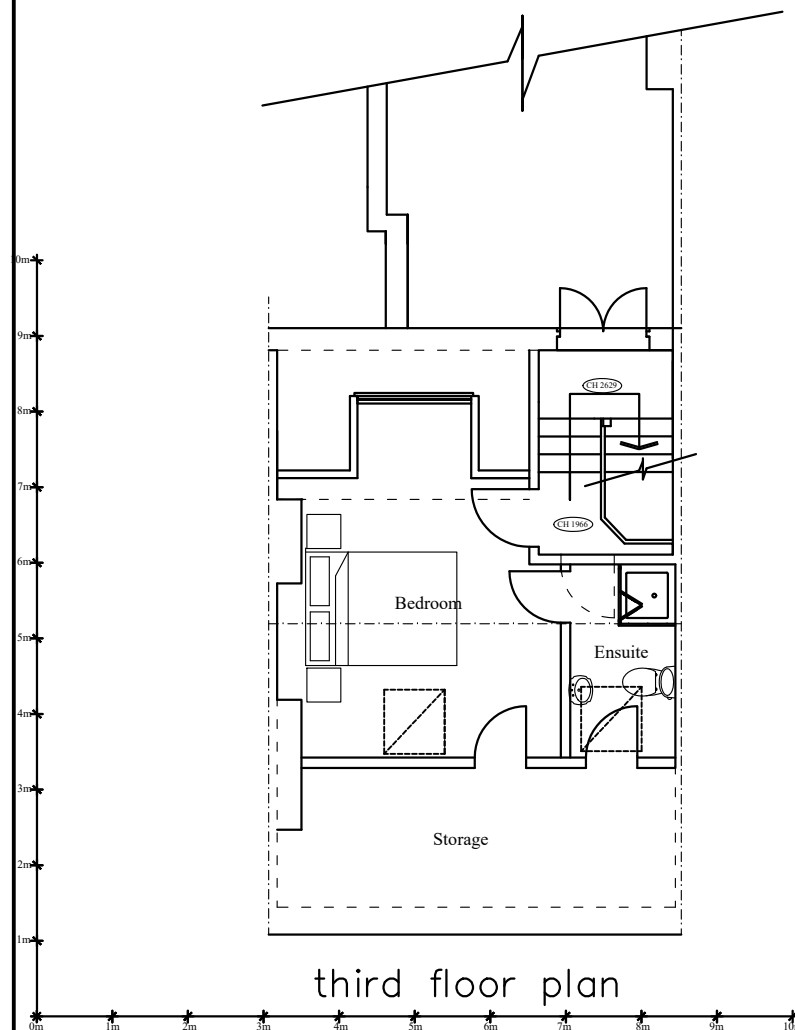


third floor plan



front elevation

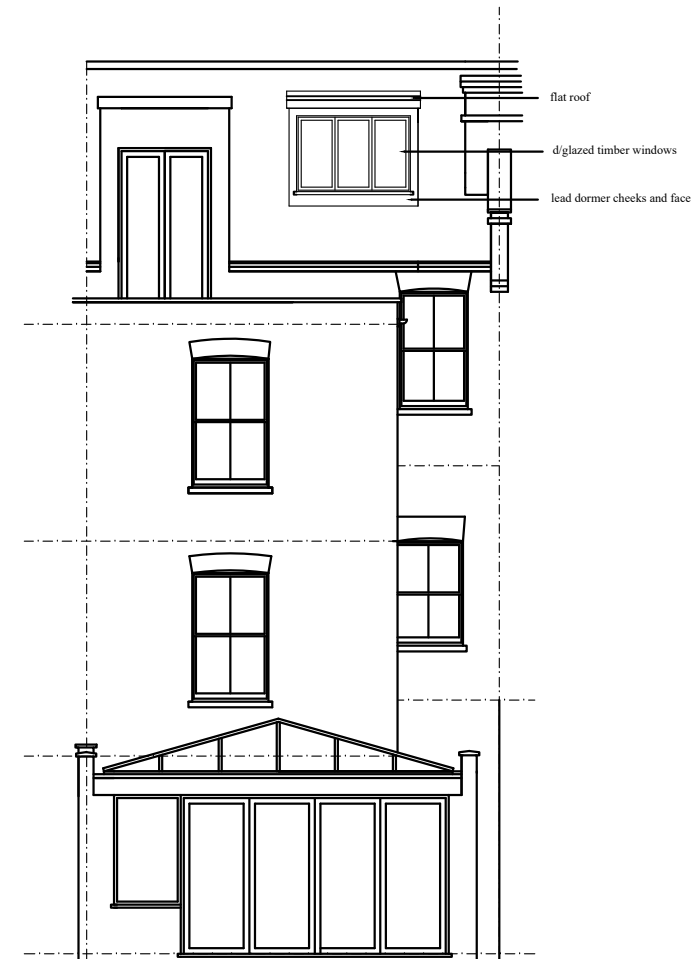

rear elevation

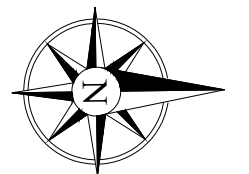

project	Proposed loft conversion incorporating rear dormer: 11 Mackeson Road, London NW3		
title	Proposed floor plans and elevations		
date	May 2017	scale	1:100 @ A3
CLARK DESIGNS LTD			
BUILDING SURVEYORS & DESIGNERS			
39 Reculver Road, Herne Bay, Kent, CT16 6LQ			
Tel: 01227 743330			
drawing number	720/3A		