



DO NOT SCALE FROM THIS DRAWING.
ALL DIMENSION TO BE CHECKED ON SITE.
COPYRIGHT RESERVED

 

--- SITE BOUNDARY

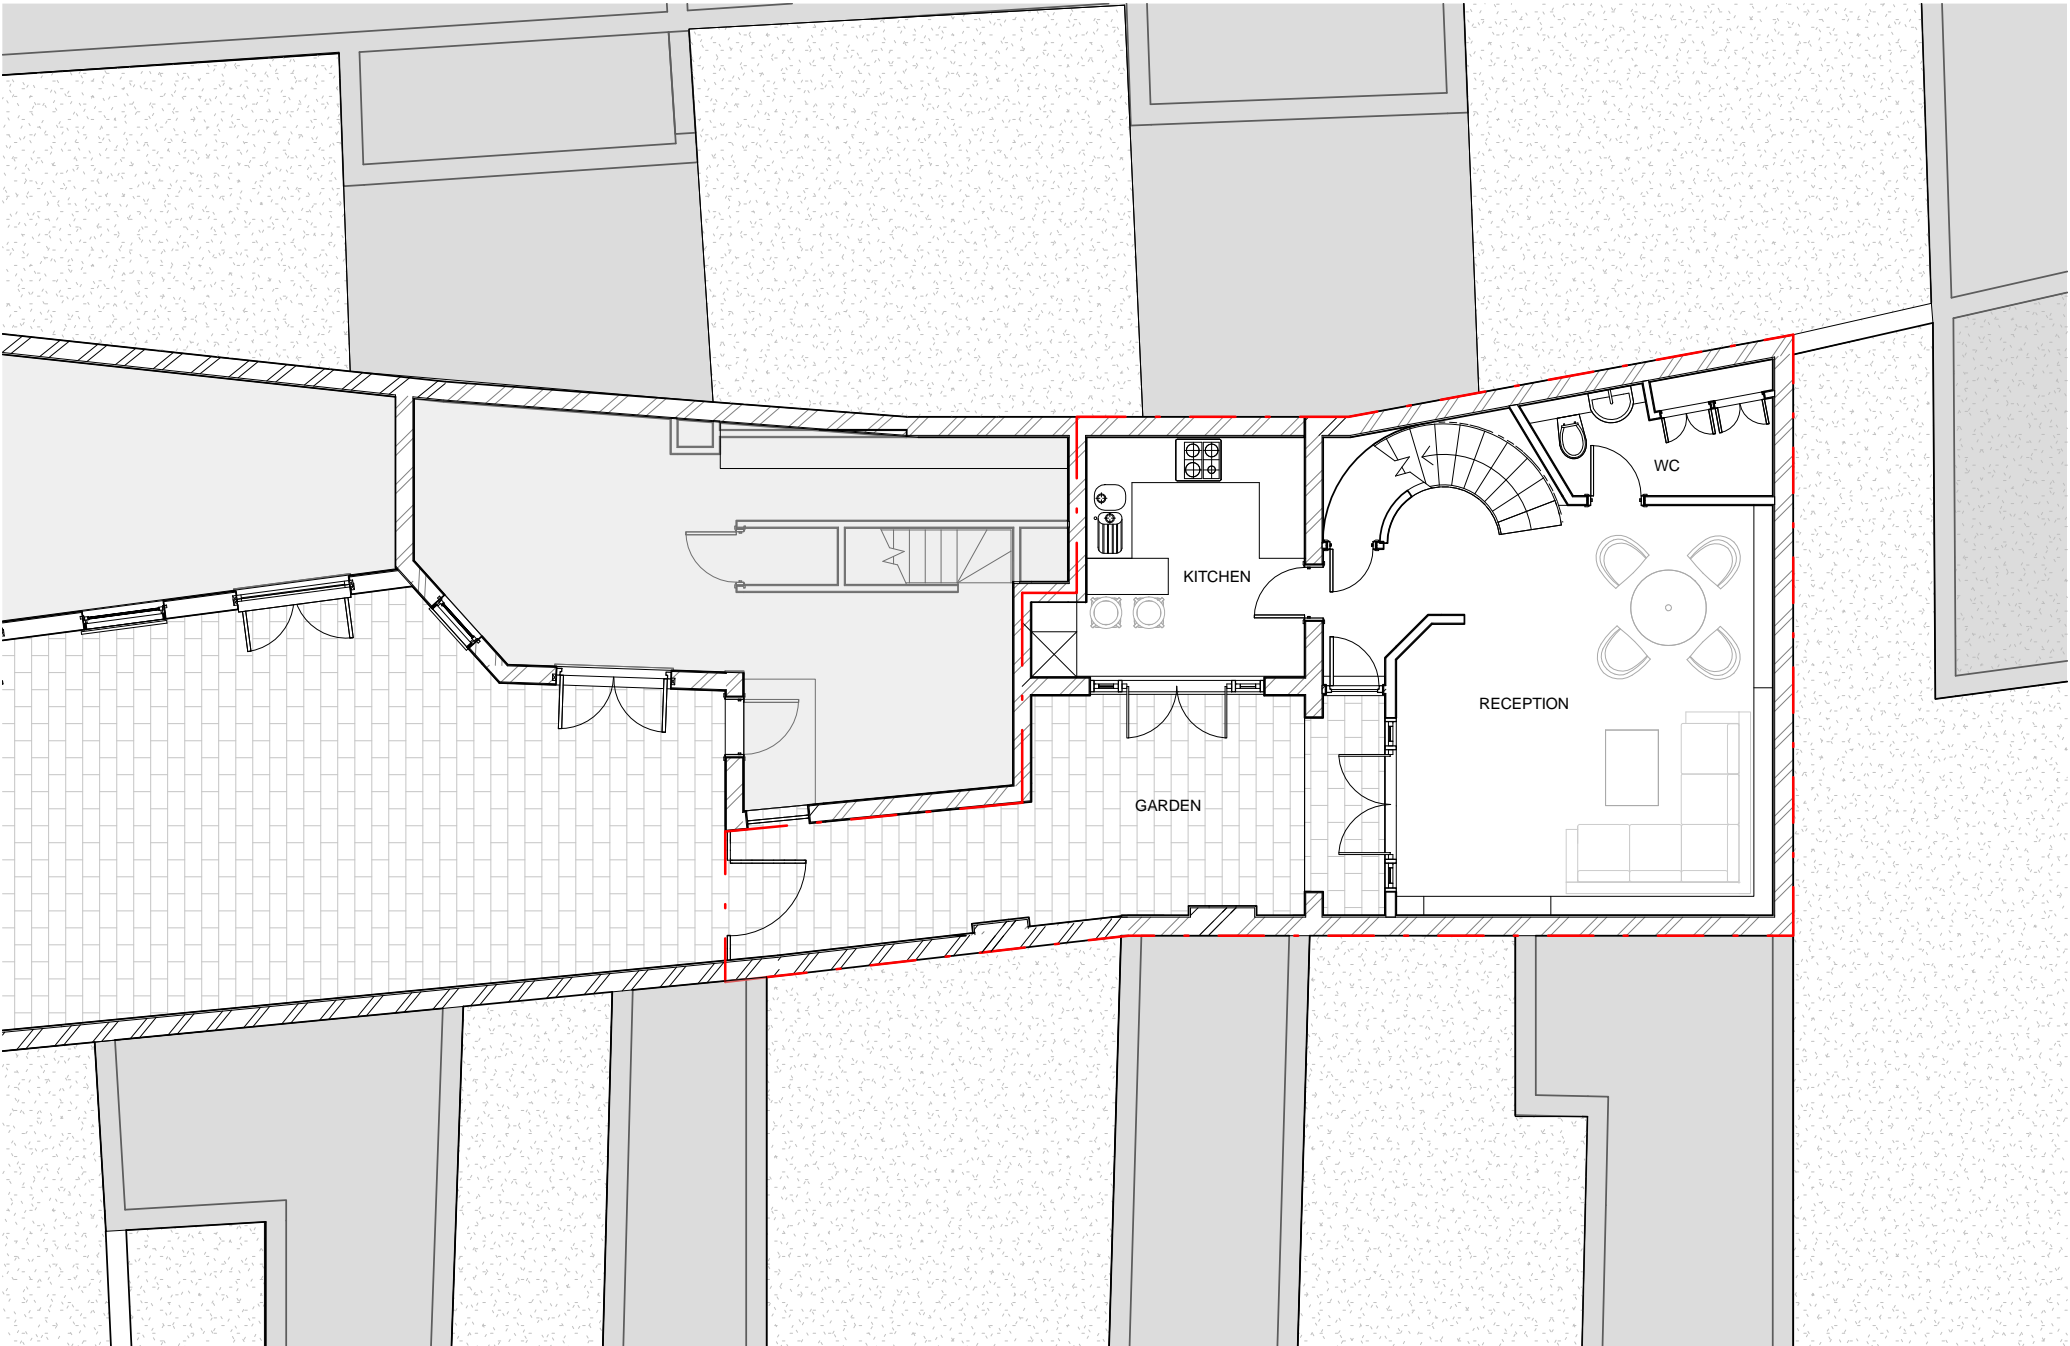

GROUND FLOOR PLAN 1:100

| | | | |
|------------|------|-----|------|
| | | | |
| | | | |
| | | | |
| REV/ ISSUE | NOTE | DRN | DATE |

| | | | |
|-------|------------|-----|-----|
| SCALE | DATE | DRN | CHK |
| 1:100 | 03/08/2016 | NM | PH |

PROJECT
Mayfair Mews
NW1 8UU

DRAWING
Proposed Ground Floor Plan

bubble

architects

460 MUSWELL HILL BROADWAY
LONDON N10 1BS
WWW.BUBBLEARCHITECTS.CO.UK

| | | |
|--------|------------|-----|
| JOB NO | DRAWING NO | REV |
| 016019 | P-00-D-008 | * |