



DO NOT SCALE FROM THIS DRAWING.  
ALL DIMENSION TO BE CHECKED ON SITE.  
COPYRIGHT RESERVED

 

--- SITE BOUNDARY

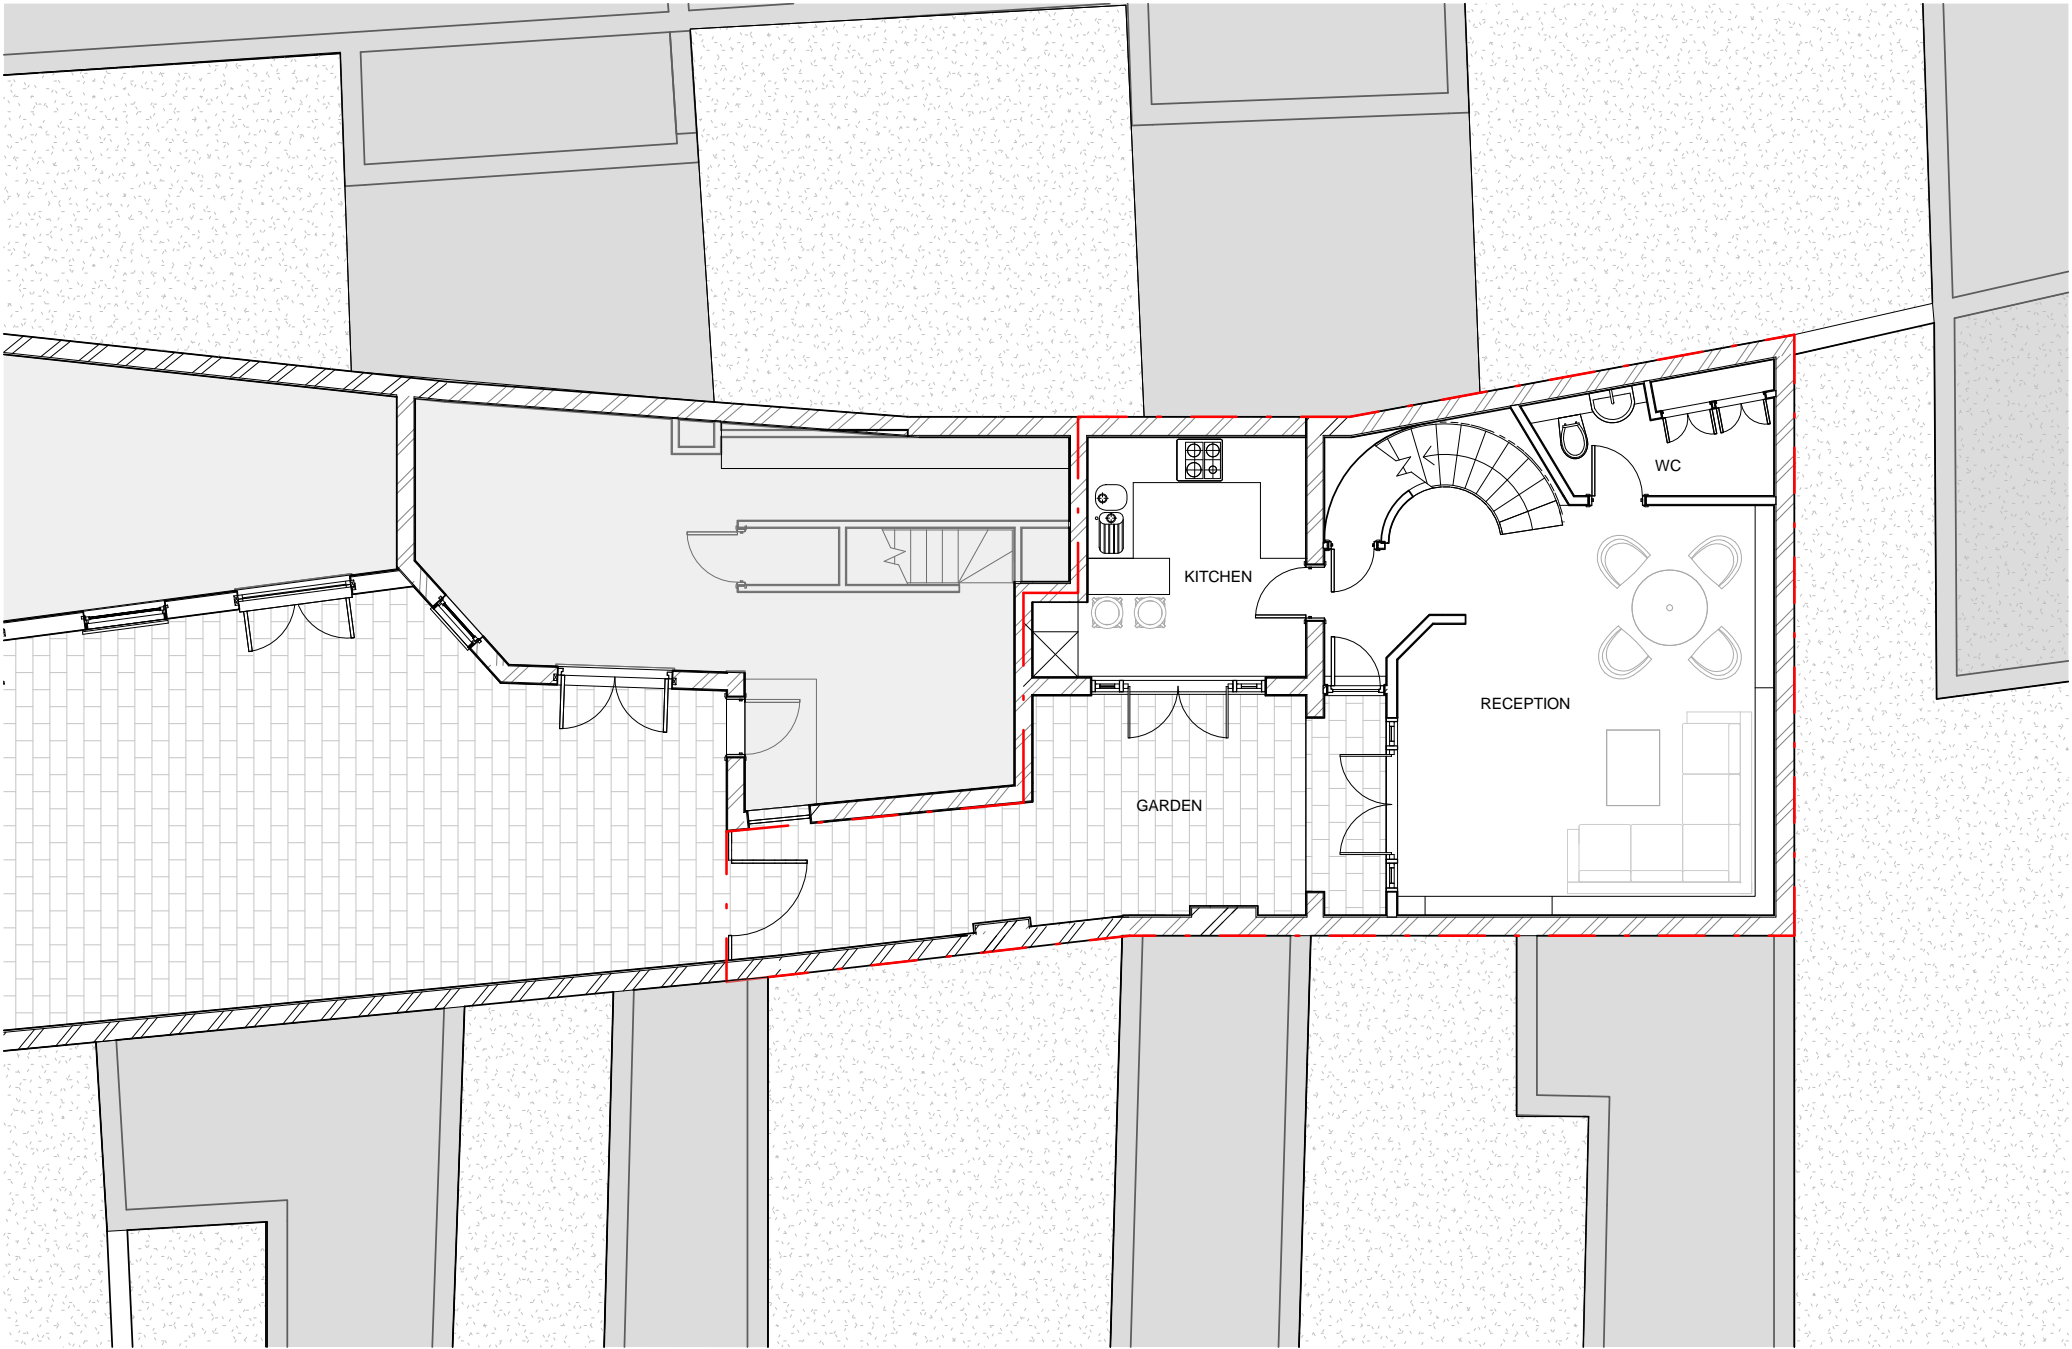

GROUND FLOOR PLAN 1:100

REV/ ISSUE	NOTE	DRN	DATE

SCALE	DATE	DRN	CHK
1:100	03/08/2016	NM	PH

PROJECT  
Mayfair Mews  
NW1 8UU

DRAWING  
Proposed Ground Floor Plan

bubble  
architects

STUDIO 205 THE BUSWORKS  
39-41 NORTH ROAD  
LONDON N7 9DP  
WWW.BUBBLEARCHITECTS.CO.UK

JOB NO	DRAWING NO	REV
016019	P-00-D-020	*