




DO NOT SCALE FROM THIS DRAWING.
ALL DIMENSION TO BE CHECKED ON SITE.
COPYRIGHT RESERVED

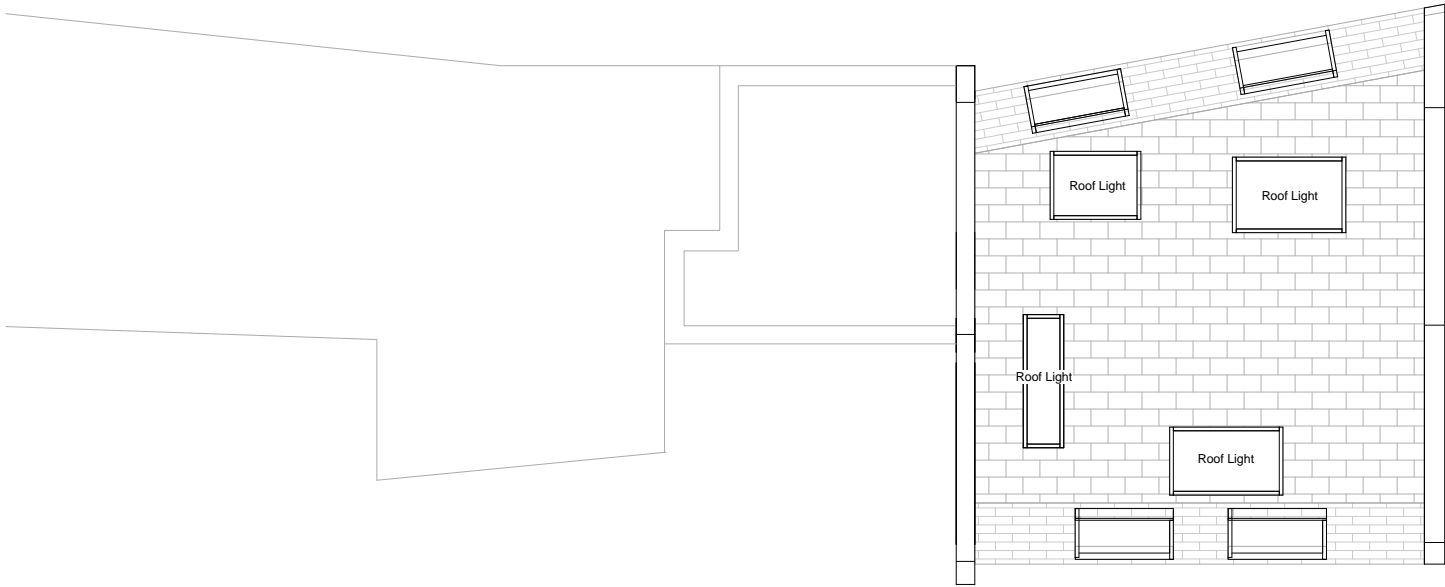

ROOF PLAN 1:100

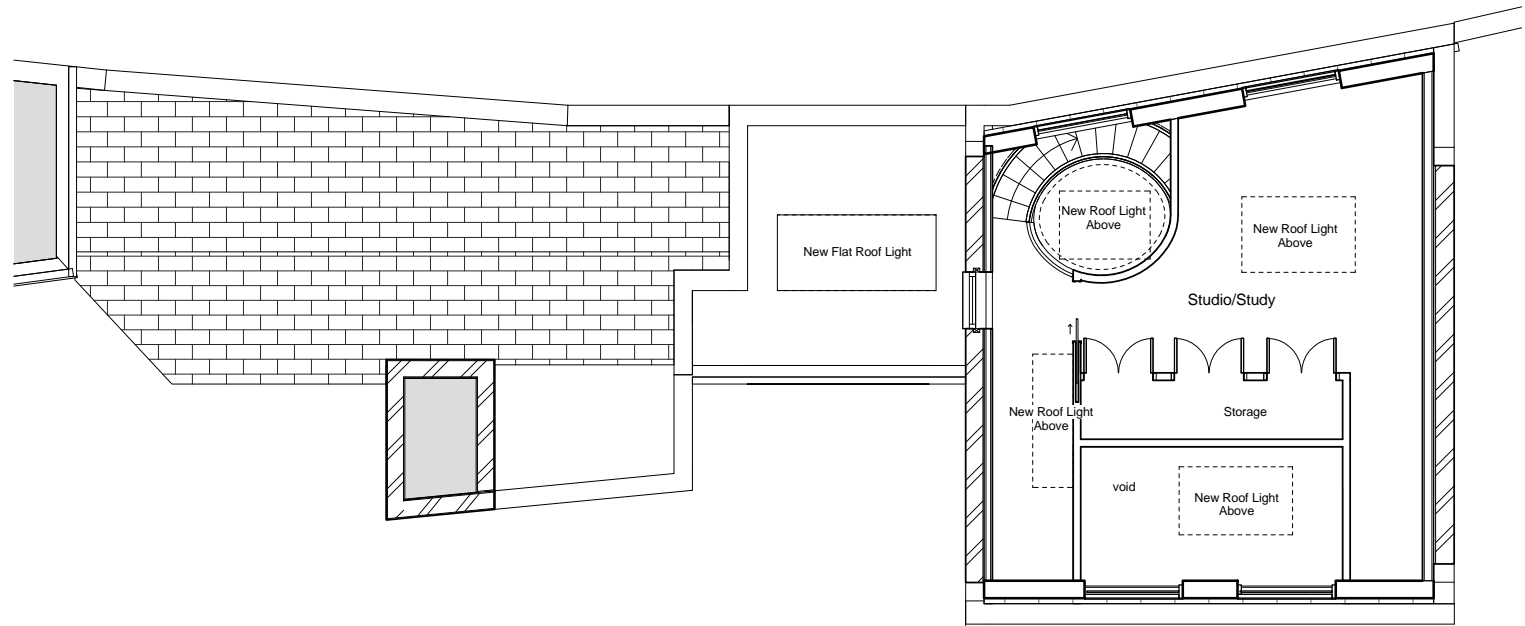

2ND FLOOR PLAN 1:100

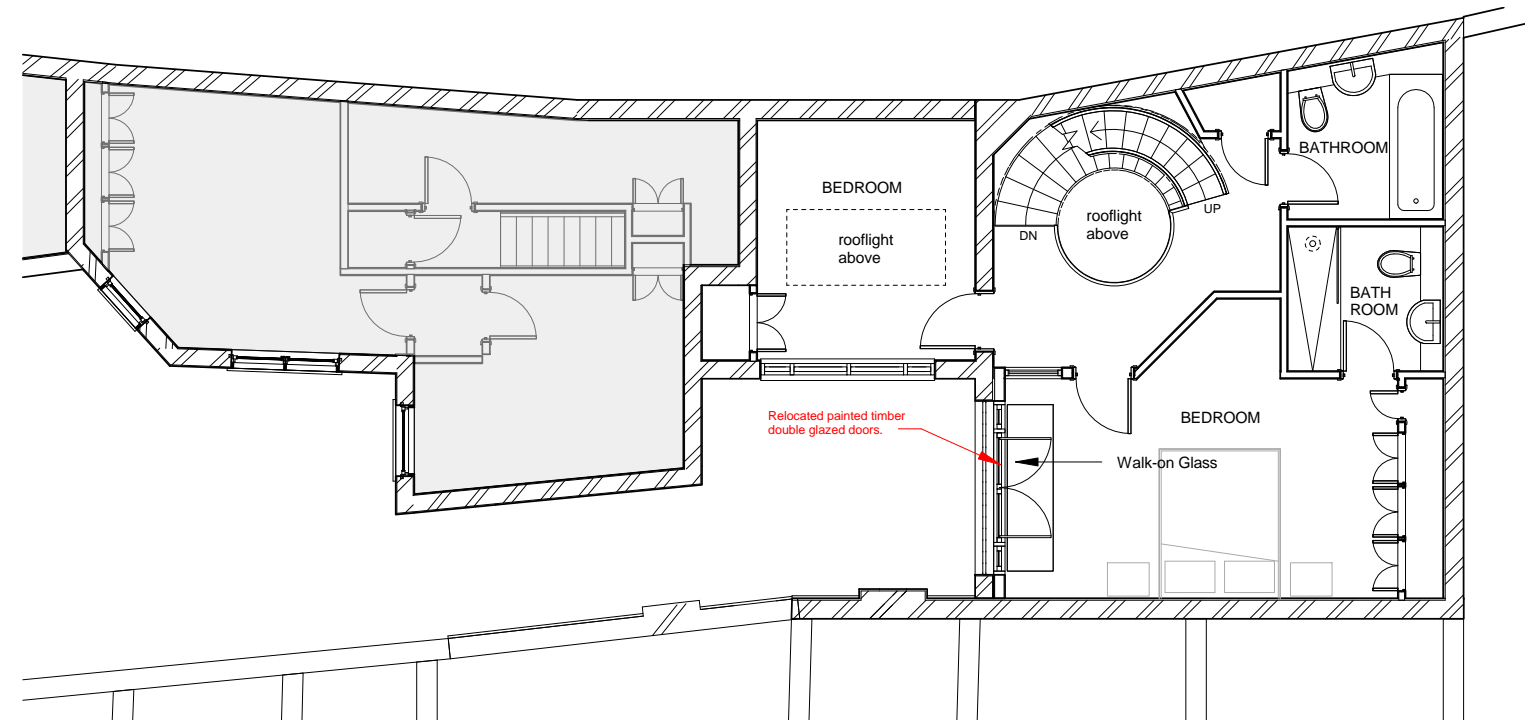

1ST FLOOR PLAN 1:100

REV/ ISSUE	NOTE	DRN	DATE

SCALE	DATE	DRN	CHK
1:100	03/08/2016	NM	PH

PROJECT
Mayfair Mews
NW1 8UU

DRAWING
Proposed Upper Floor and Roof
Plans

bubble
architects
STUDIO 205 THE BUSWORKS
39-41 NORTH ROAD
LONDON N7 9DP
WWW.BUBBLEARCHITECTS.CO.UK

JOB NO	DRAWING NO	REV
016019	P-01-D-021	*