


ETON VILLAS

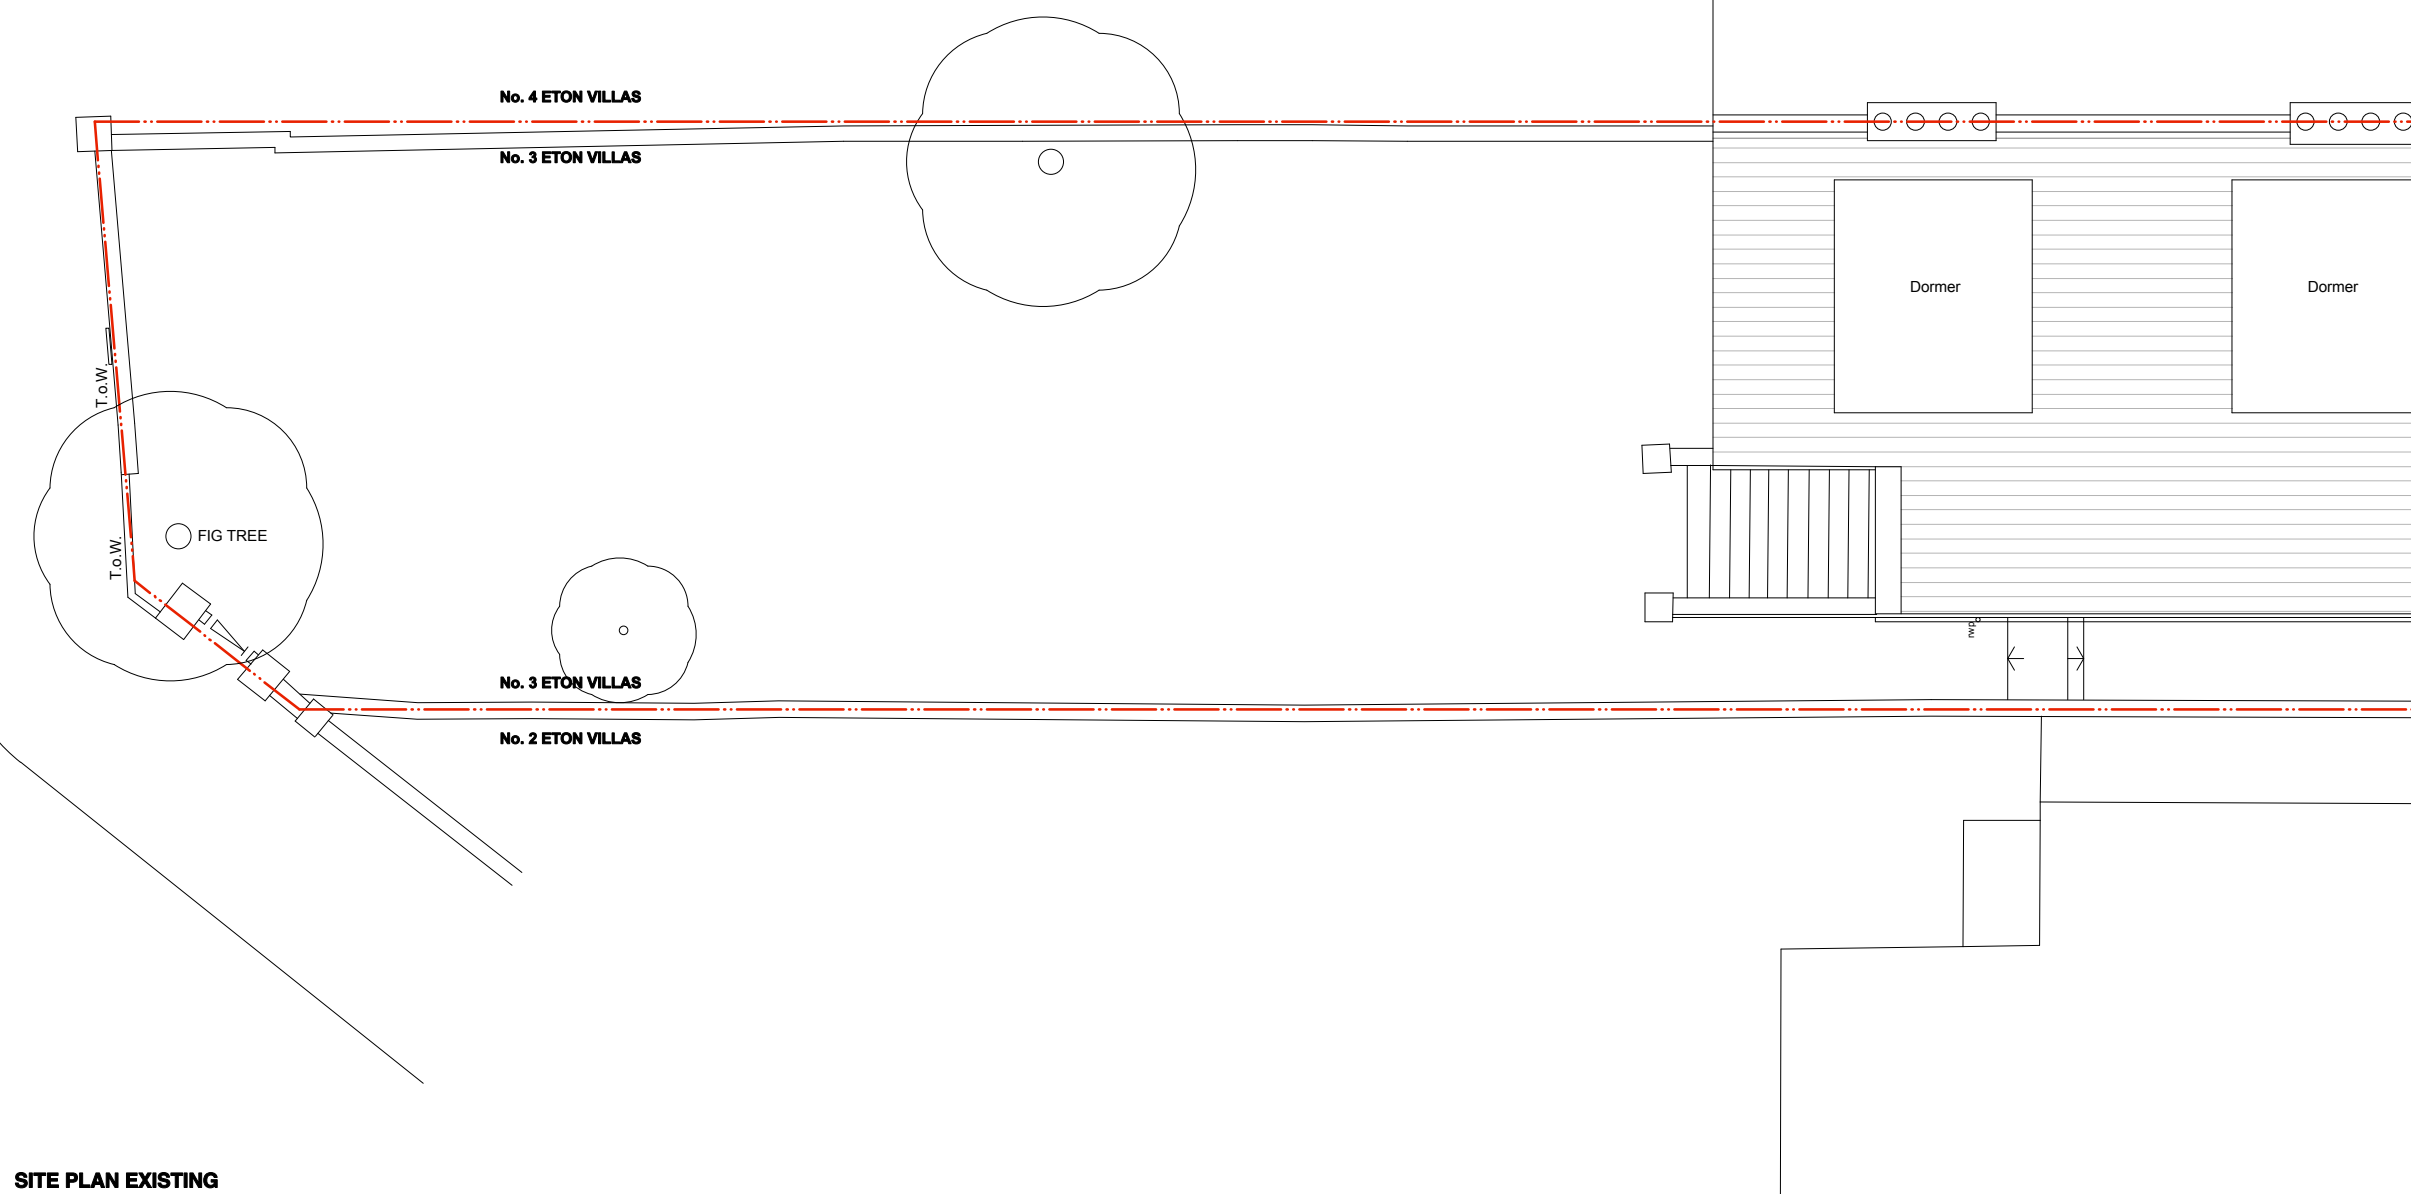

Rev. Comments

Date

Project **NO. 3 ETON VILLAS • LONDON • NW3 4SX**

Drawing Title **EXISTING FRONT SITE PLAN**

Dwg No. **406/002**

Revision

Scale **1:100 @ A3**

Date **SEPT 2017**


Drawn by **TW**

ATELIERwest
ARCHITECTURE / DESIGN / PROJECT MANAGEMENT


SUITE 5 / 26 CADOGAN SQUARE / LONDON / SW1X 0JP
INFO@ATELIERWEST.CO.UK / WWW.ATELIERWEST.CO.UK

0203 587 7227
07801 650 531

DO NOT SCALE FROM THIS DRAWING. USE FIGURED DIMENSIONS ONLY. ANY DISCREPANCIES ARE TO BE REPORTED TO AW IMMEDIATELY. PRIOR TO THE EXECUTION OF THE WORKS ON SITE ALL DIMENSIONS TO BE VERIFIED ON SITE BEFORE ANY WORK IS PUT IN HAND

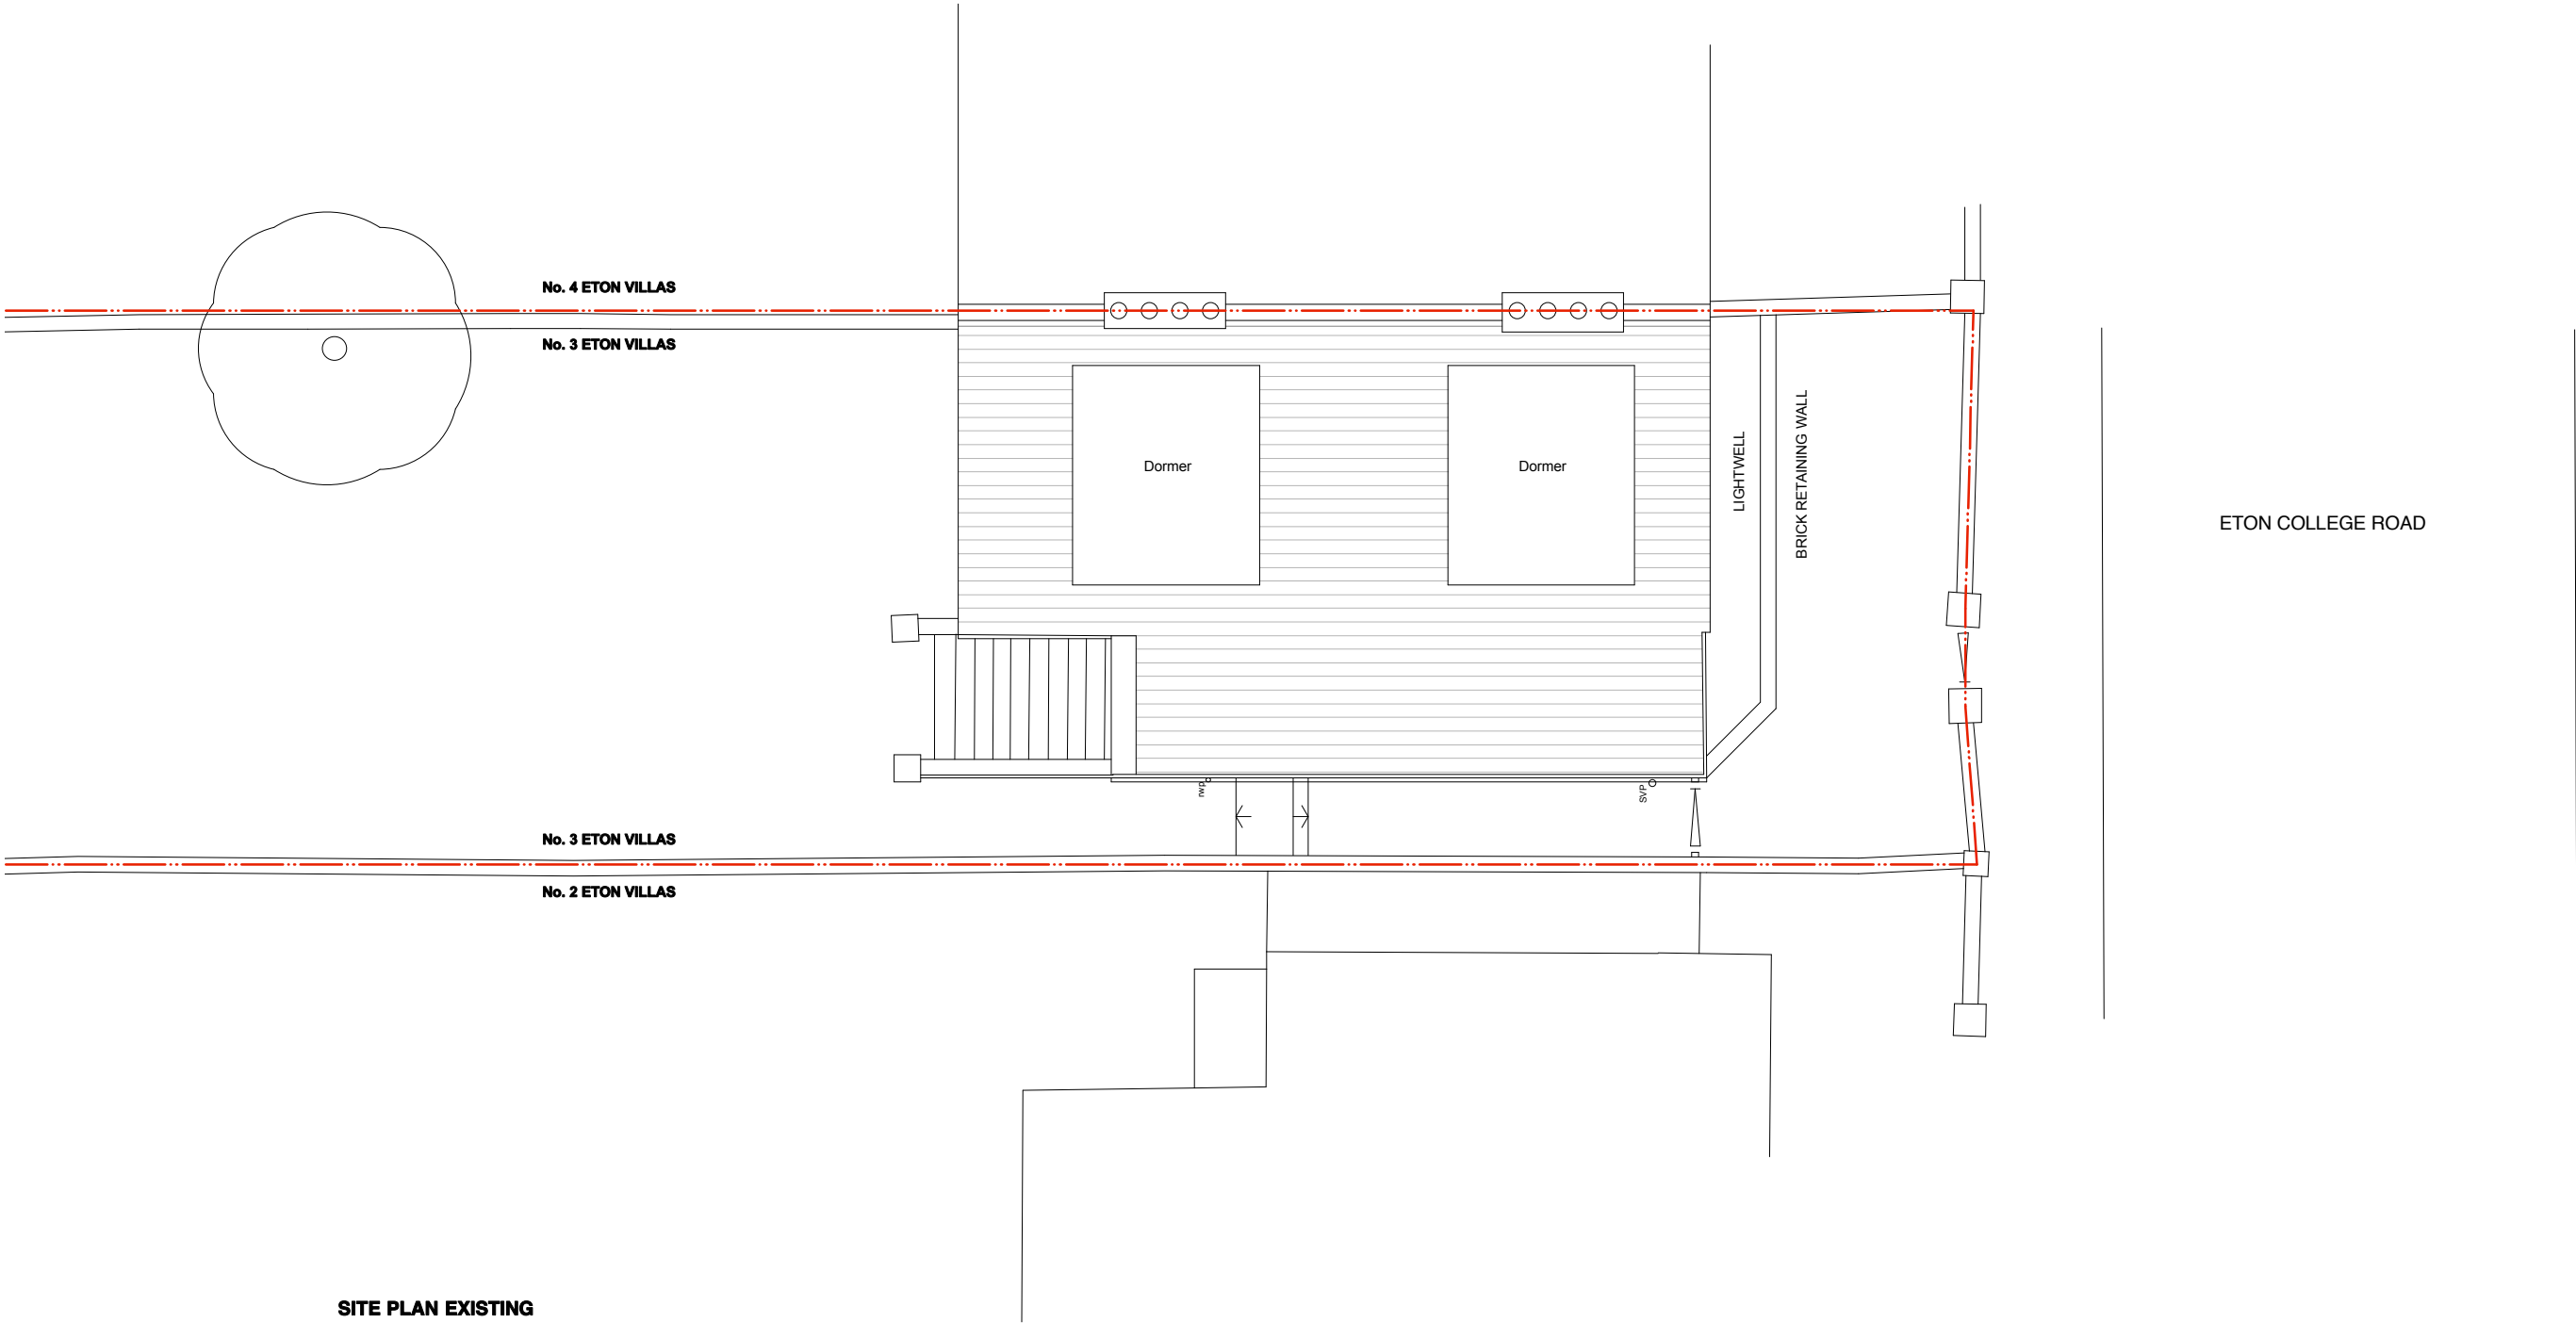

SITE PLAN EXISTING

 

Rev. Comments Date

Project **NO. 3 ETON VILLAS • LONDON • NW3 4SX**

Drawing Title **EXISTING REAR SITE PLAN**

Dwg No. **406/003**

Revision

Scale **1:100 @ A3**

Date **SEPT 2017**

Drawn by **TW**

ATELIERwest
ARCHITECTURE / DESIGN / PROJECT MANAGEMENT

SUITE 5 / 26 CADOGAN SQUARE / LONDON / SW1X 0JP
INFO@ATELIERWEST.CO.UK / WWW.ATELIERWEST.CO.UK

0203 587 7227
07801 650 531

DO NOT SCALE FROM THIS DRAWING. USE FIGURED DIMENSIONS ONLY. ANY DISCREPANCIES ARE TO BE REPORTED TO AW IMMEDIATELY. PRIOR TO THE EXECUTION OF THE WORKS ON SITE ALL DIMENSIONS TO BE VERIFIED ON SITE BEFORE ANY WORK IS PUT IN HAND