


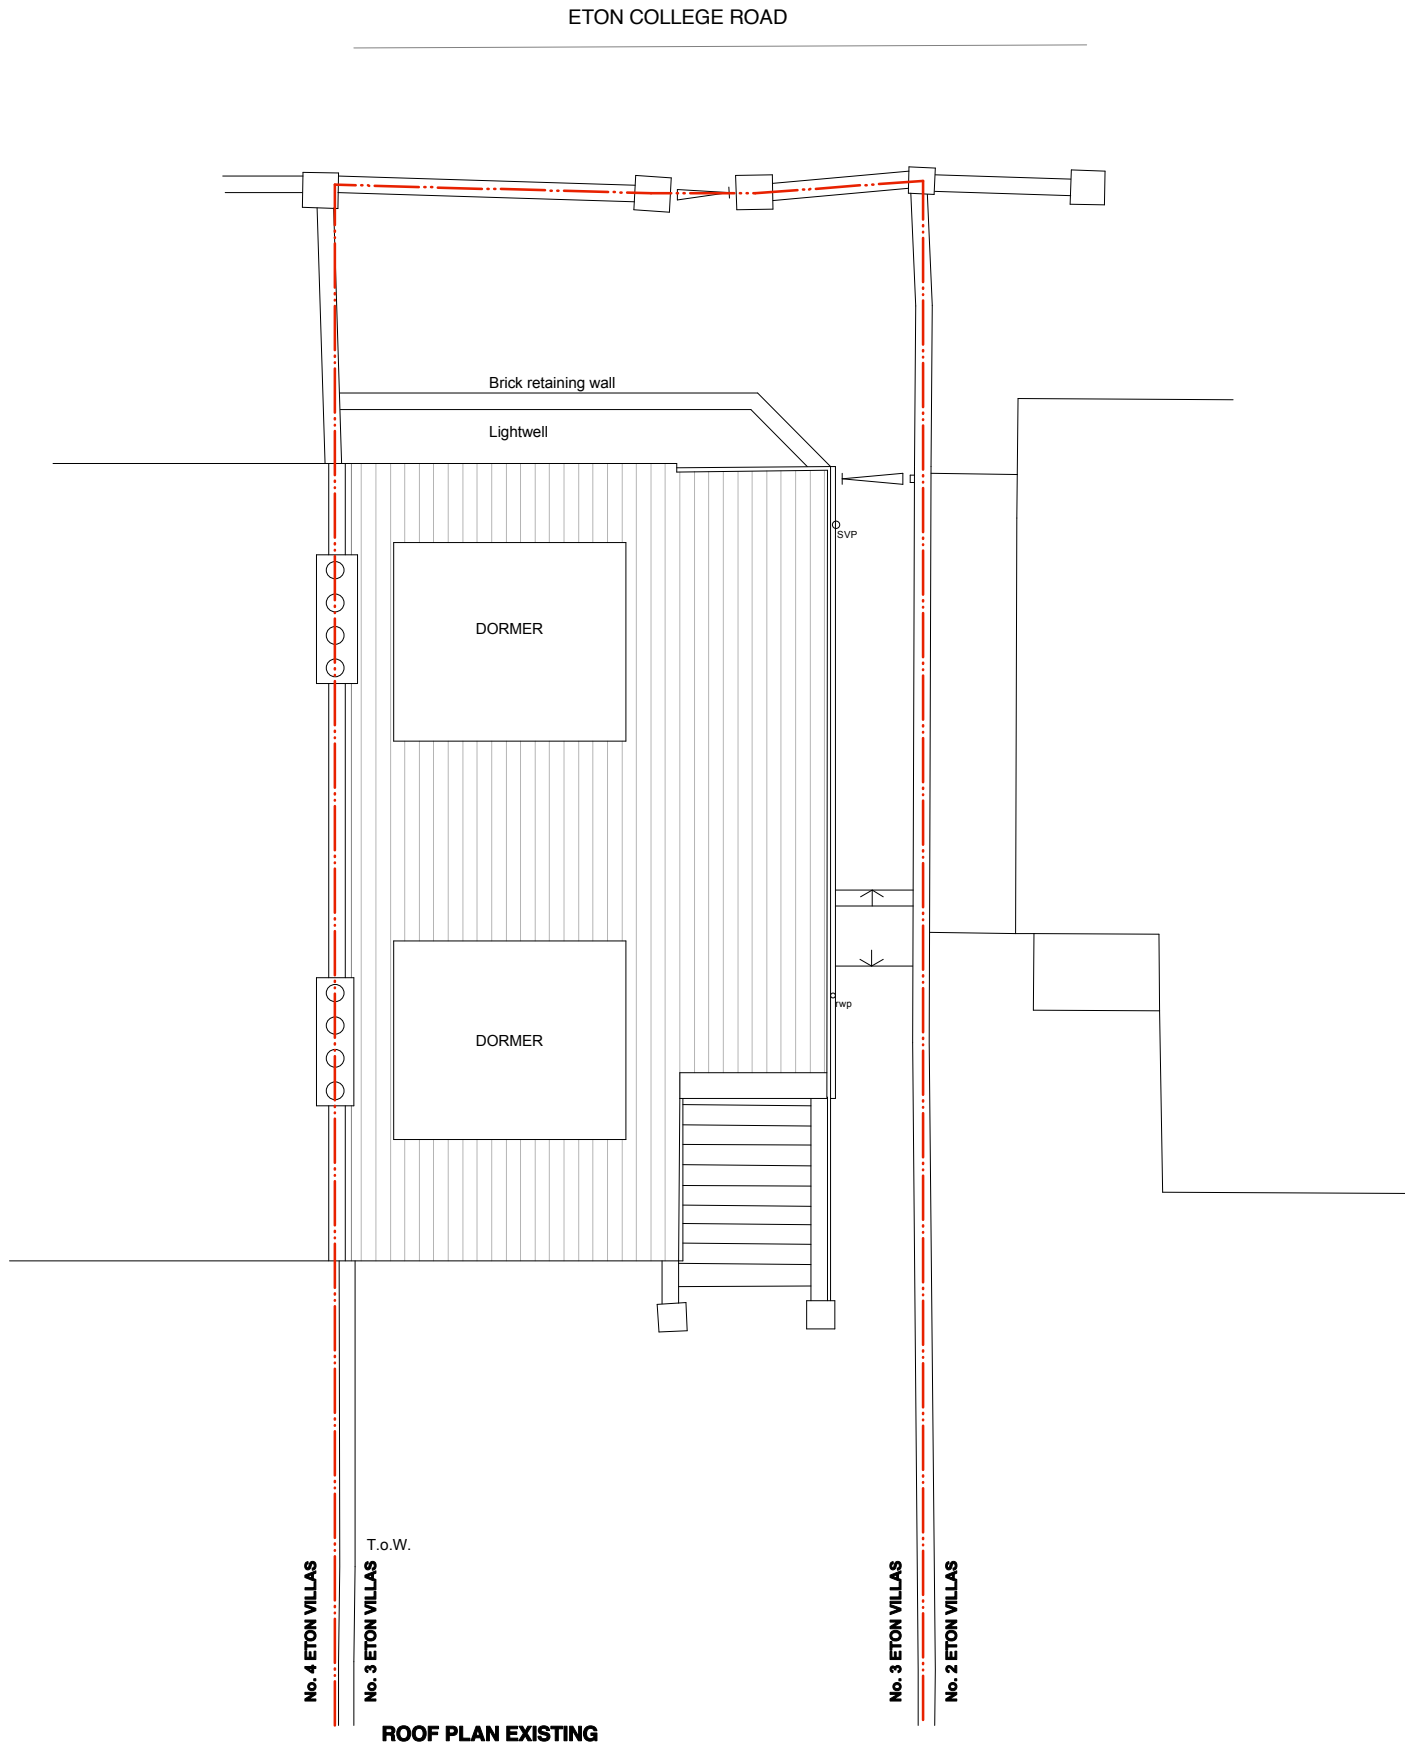

Rev.	Comments	Date
------	----------	------

Project	NO. 3 ETON VILLAS • LONDON • NW3 4SX
---------	---

Drawing Title	EXISTING ROOF PLAN
---------------	---------------------------

Dwg No.	406/006
---------	----------------

Revision	
----------	--

Scale	1:100 @ A3
-------	-------------------

Date	SEPT 2017
------	------------------

Drawn by	TW
----------	-----------

ATELIERwest
ARCHITECTURE / DESIGN / PROJECT MANAGEMENT

SUITE 5 / 26 CADOGAN SQUARE / LONDON / SW1X 0JP
INFO@ATELIERWEST.CO.UK / WWW.ATELIERWEST.CO.UK

0203 587 7227
07801 650 531

DO NOT SCALE FROM THIS DRAWING. USE FIGURED DIMENSIONS ONLY. ANY DISCREPANCIES ARE TO BE REPORTED TO AW IMMEDIATELY. PRIOR TO THE EXECUTION OF THE WORKS ON SITE ALL DIMENSIONS TO BE VERIFIED ON SITE BEFORE ANY WORK IS PUT IN HAND