

EXTERNAL ALTERATIONS - LISTED BUILDING CONSENT & PLANNING APPROVAL

SCALE BAR



Rev. Comments Date



NEW DORMER  
AREA CREATED

Project **NO. 3 ETON VILLAS • LONDON • NW3 4SX**

Drawing Title **FRONT SITE PLAN PROPOSED**

Dwg No. **406/202**

Revision

Scale **1:100 @ A3**

Date

**SEPT 2017**

Drawn by


**TW**

**ATELIERwest**  
ARCHITECTURE / DESIGN / PROJECT MANAGEMENT

SUITE 5 / 26 CADOGAN SQUARE / LONDON / SW1X 0JP  
INFO@ATELIERWEST.CO.UK / WWW.ATELIERWEST.CO.UK

0203 587 7227  
07801 650 531

DO NOT SCALE FROM THIS DRAWING. USE FIGURED DIMENSIONS ONLY. ANY DISCREPANCIES ARE TO BE REPORTED TO AW IMMEDIATELY. PRIOR TO THE EXECUTION OF THE WORKS ON SITE ALL DIMENSIONS TO BE VERIFIED ON SITE BEFORE ANY WORK IS PUT IN HAND

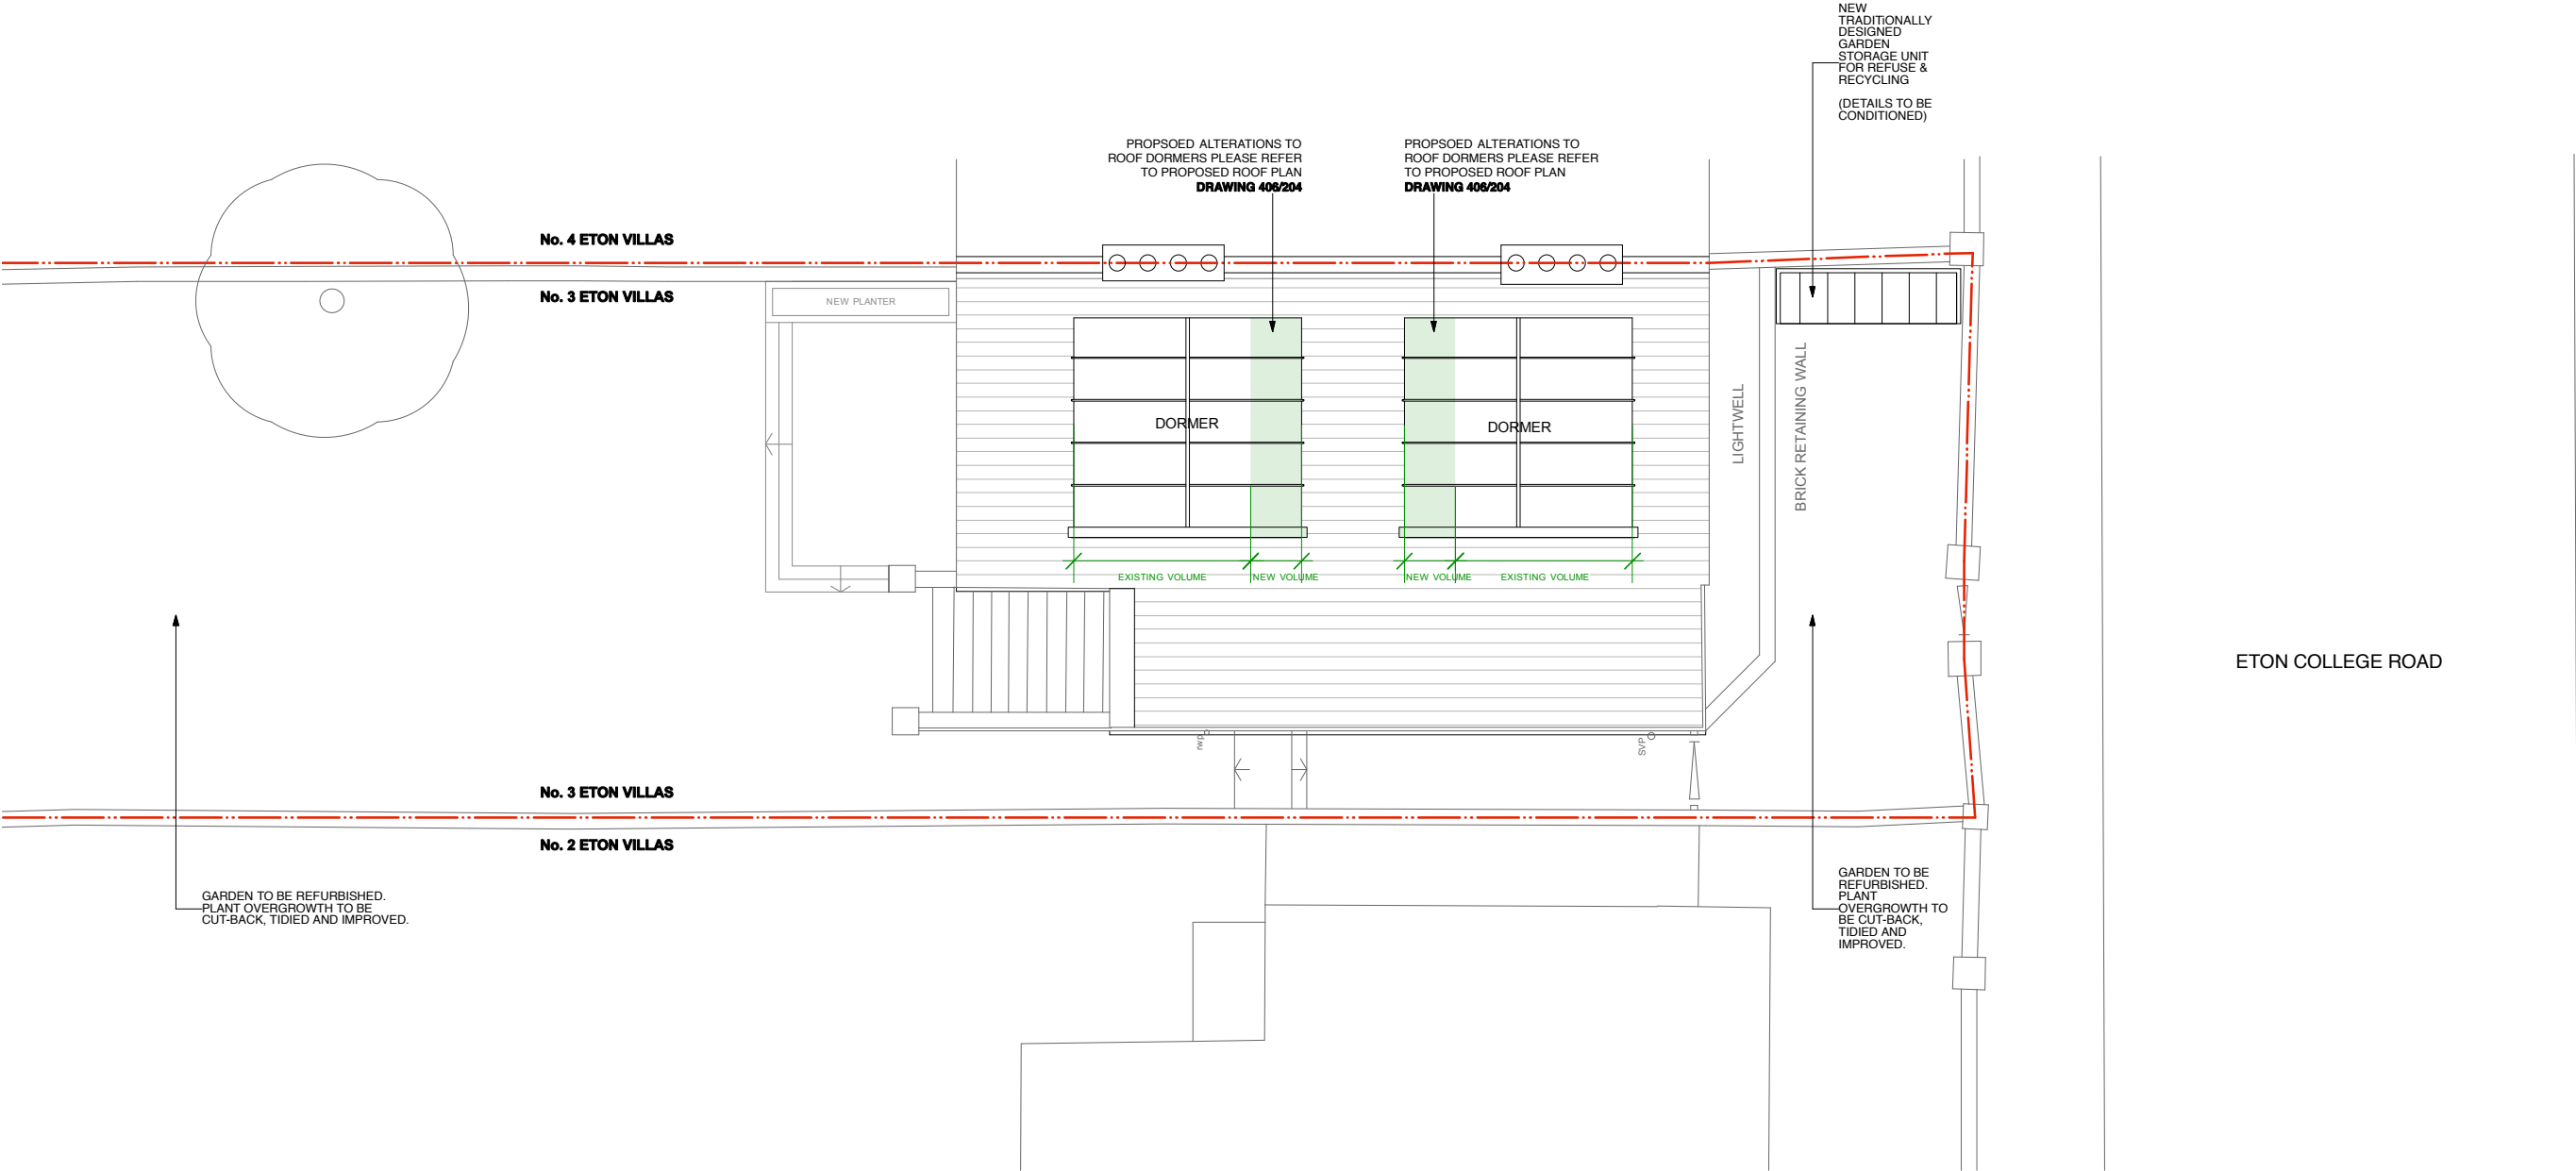

SITE PLAN PROPOSED

EXTERNAL ALTERATIONS - LISTED BUILDING CONSENT & PLANNING APPROVAL

SCALE BAR



Rev. Comments

Date

NEW DORMER  
AREA CREATED

Project **NO. 3 ETON VILLAS • LONDON • NW3 4SX**

Drawing Title **REAR SITE PLAN PROPOSED**

Dwg No. **406/203**

Revision

Scale **1:100 @ A3**

Date **SEPT 2017**

Drawn by **TW**

**ATELIERwest**  
ARCHITECTURE / DESIGN / PROJECT MANAGEMENT

SUITE 5 / 26 CADOGAN SQUARE / LONDON / SW1X 0JP  
INFO@ATELIERWEST.CO.UK / WWW.ATELIERWEST.CO.UK

0203 587 7227  
07801 650 531

DO NOT SCALE FROM THIS DRAWING. USE FIGURED DIMENSIONS ONLY. ANY DISCREPANCIES ARE TO BE REPORTED TO AW IMMEDIATELY. PRIOR TO THE EXECUTION OF THE WORKS ON SITE ALL DIMENSIONS TO BE VERIFIED ON SITE BEFORE ANY WORK IS PUT IN HAND