





EXISTING EAST ELEVATION

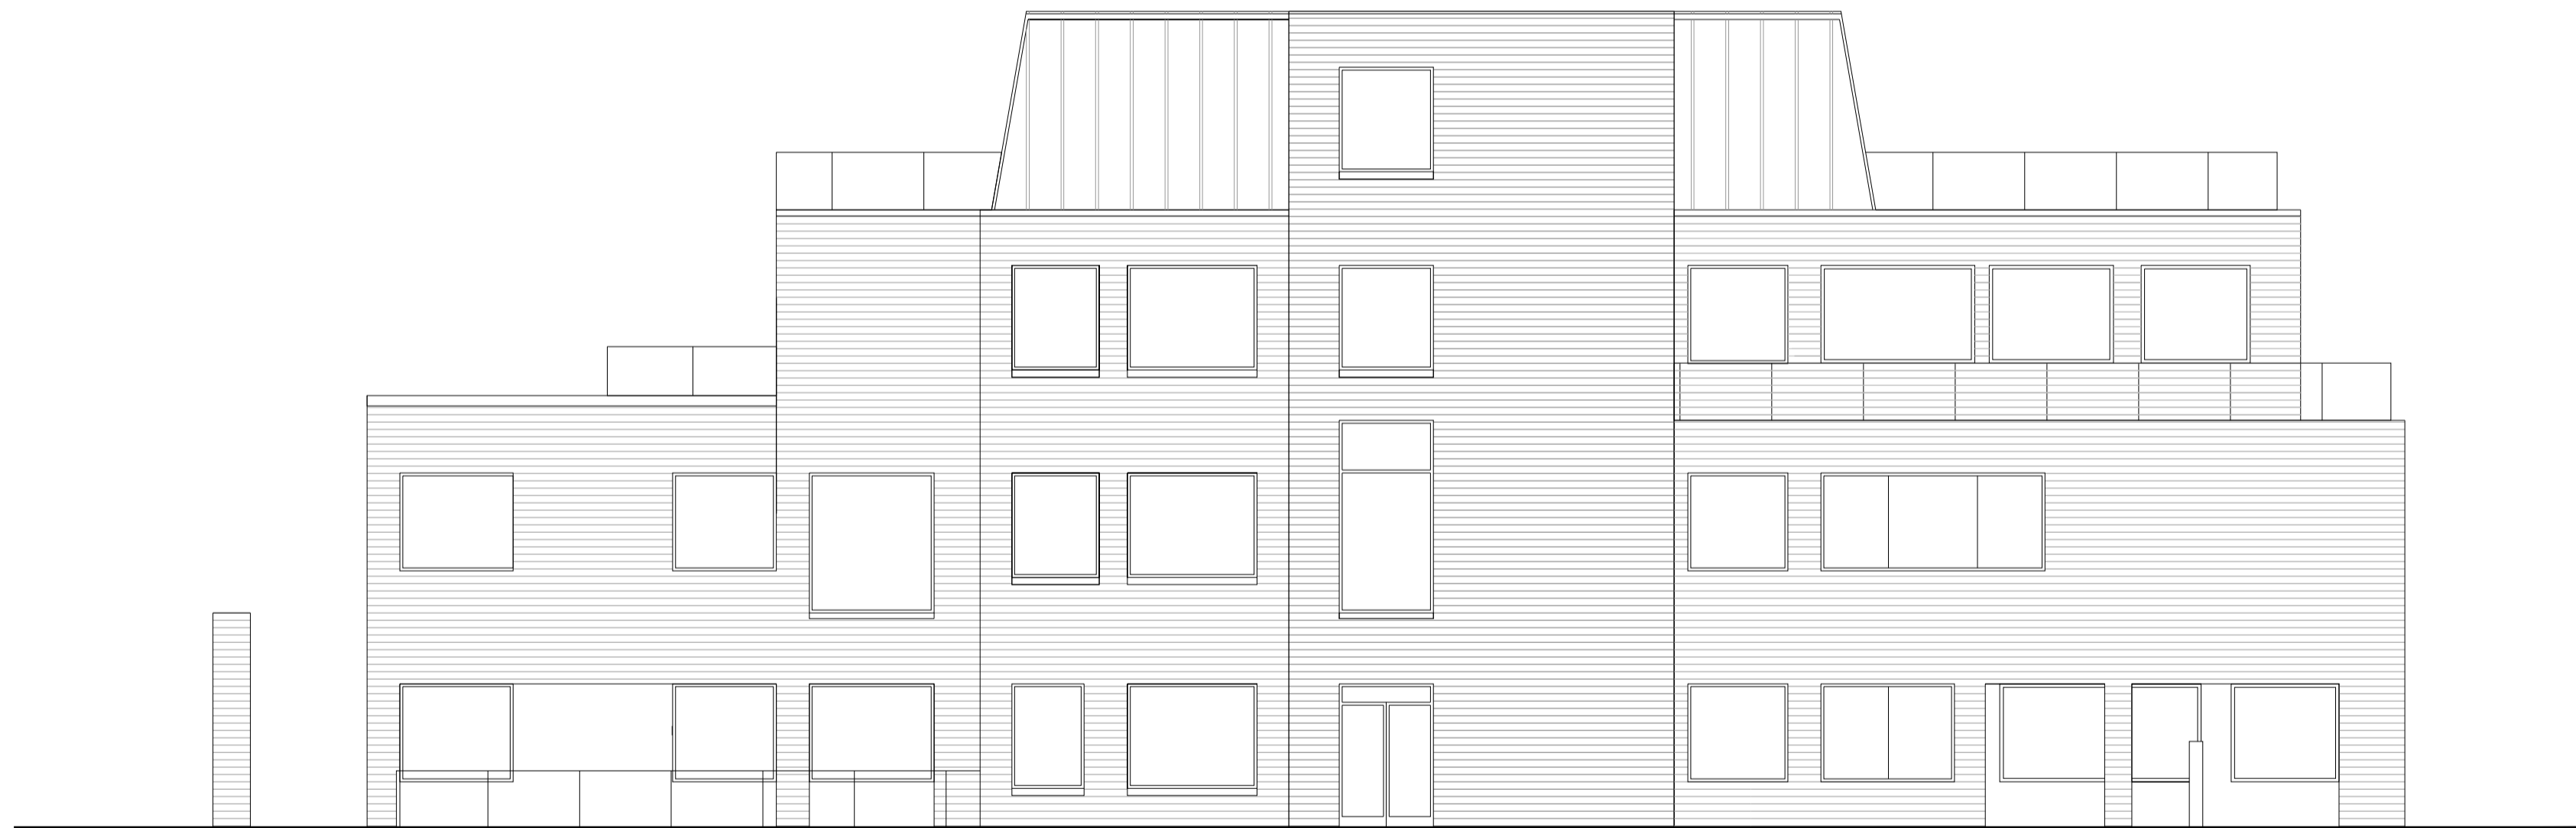

PROPOSED EAST ELEVATION

NORTH POINT

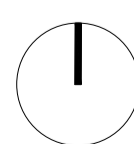


KEY PLAN



REV	DESCRIPTION	DATE	DRAWN

NOTES:
 Copyright of this drawing is vested in the Architect. The drawing must
 Figured dimensions only are to be taken from this drawing.

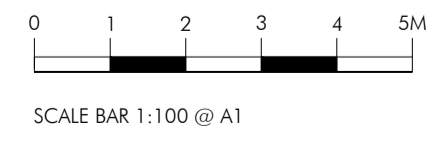

SCALE BAR 1:100 @ A1

PROJECT
 120-126 ALBERT STREET, CAMDEN
 CLIENT
 ORT HOUSE ORG.
 ISSUED FOR
 PLANNING
 DATE
 26.06.2017

DRAWING TITLE
 Existing - Proposed Elevation East
 PROJECT NO
 090
 SCALE @ A1
 1:100
 DRAWN BY
 CO
 DRAWING NO
 PA 15
 SCALE @ A3
 1:200
 CHECKED BY
 PB
 REVISION
 -

STARC-ARCHITECTS
 39 Bear Lane, London, SE1 0UH
 info@starc-architects.com www.starc-architects.com