


APPENDIX B

LOCATION PLAN



EXISTING SITE PLAN

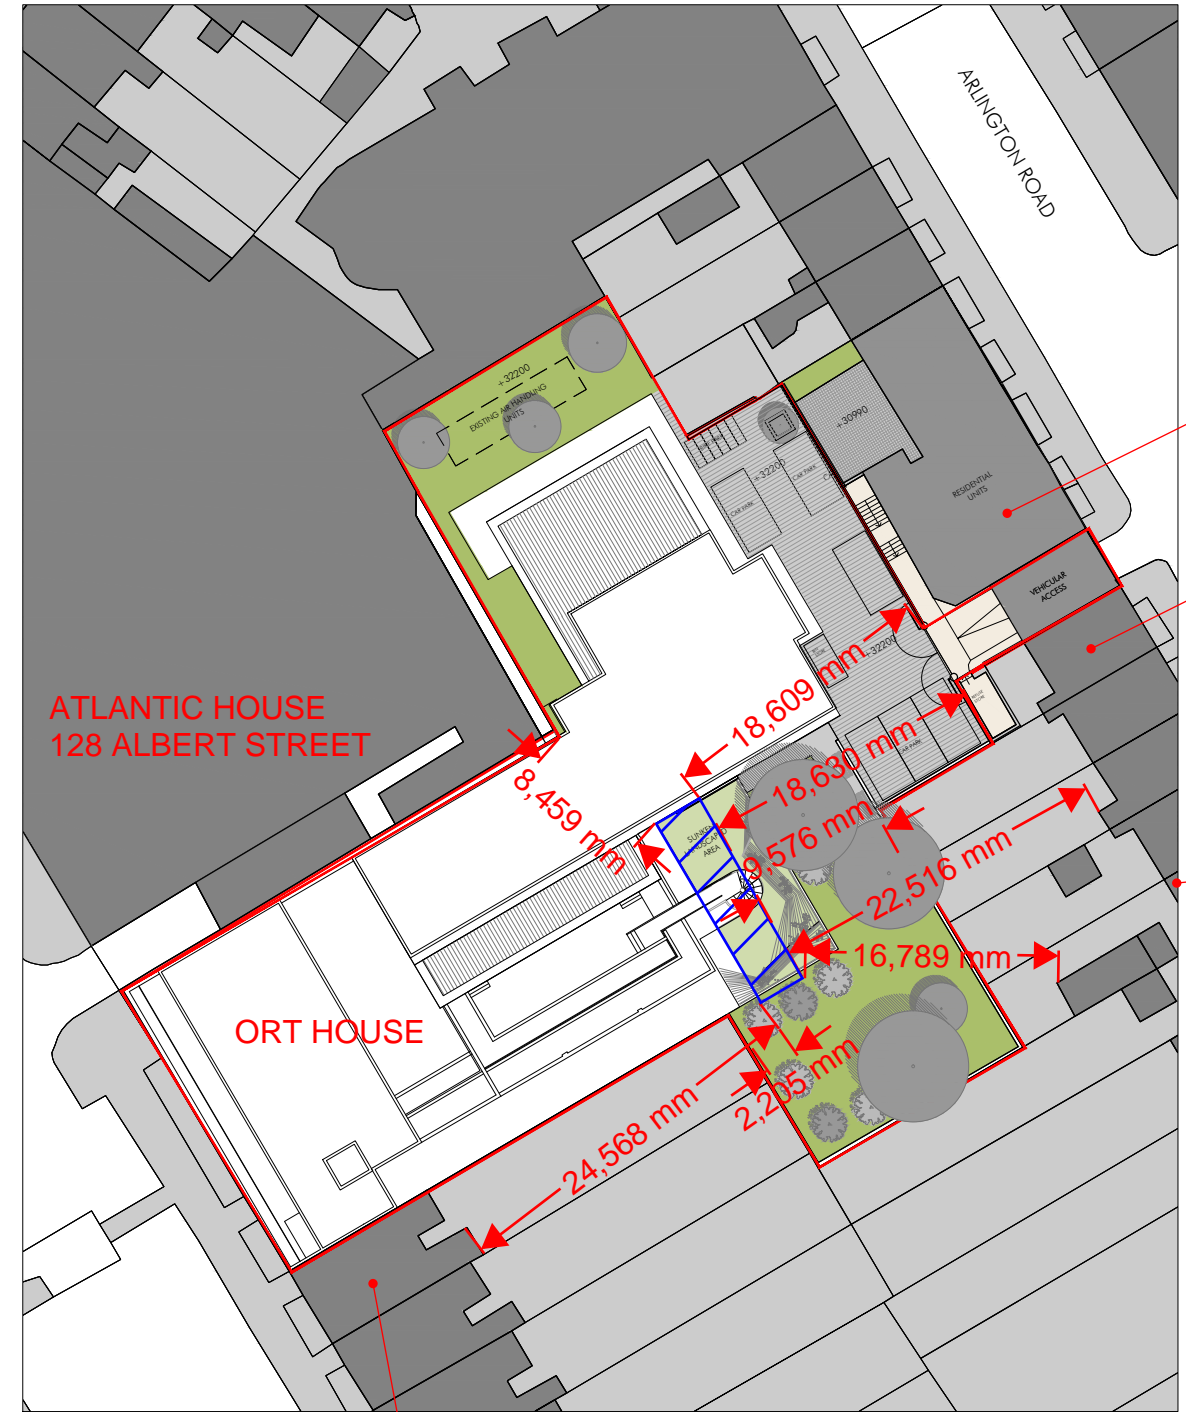

PROPOSED SITE PLAN

118
ALBERT
STREET


147
ARLINGTON
ROAD

145
ARLINGTON
ROAD

137
ARLINGTON
ROAD

ATLANTIC HOUSE
128 ALBERT STREET

ORT HOUSE

 

conisbee
Consulting Structural Engineers
Consulting Civil Engineers

1-5 Offord St
London N1 1DH
Tel 020 7700 6666
Fax 020 7700 6686
design@conisbee.co.uk
www.conisbee.co.uk

Project
ORT HOUSE
120-126 ALBERT STREET, NW1

Title
LOCATION PLAN WITH DISTANCES TO
NEIGHBOURING PROPERTIES

Rev	Date	Description	Drawn	Check
-----	------	-------------	-------	-------

Drawing Status	Project No
INFORMATION	170251


Date	Drawn	Drawing No
JUN 2017	HH	SK-S-500

Scale	Engineer	Revision
1:500@A3	HH	-



EXISTING SITE PLAN

BASEMENT AT
30.50 OD

 

conisbee
Consulting Structural Engineers
Consulting Civil Engineers

1-5 Offord St
London N1 1DH
Tel 020 7700 6666
Fax 020 7700 6686
design@conisbee.co.uk
www.conisbee.co.uk

Project
ORT HOUSE
120-126 ALBERT STREET, NW1

Title
**LOCATION PLAN WITH NEIGHBOURING
KNOWN /PROPOSED BASEMENTS**

P1 23.08.17 AMMENDED HH HH

Rev	Date	Description	Drawn	Check

Drawing Status INFORMATION	Project No 170251
--------------------------------------	-----------------------------

Date JUN 2017	Drawn HH	Drawing No SK-S-501
------------------	-------------	-------------------------------

Scale 1:500@A3	Engineer HH	Revision P1
-------------------	----------------	-----------------------