



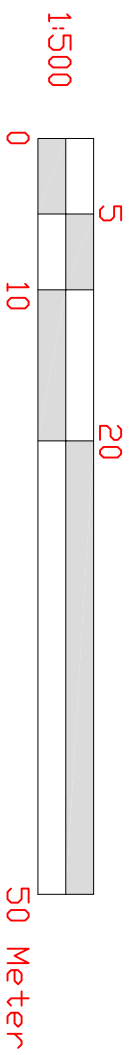


SITE PLAN Scale: 1:500



NOTE:
- All dimensions in this drawings are metric.

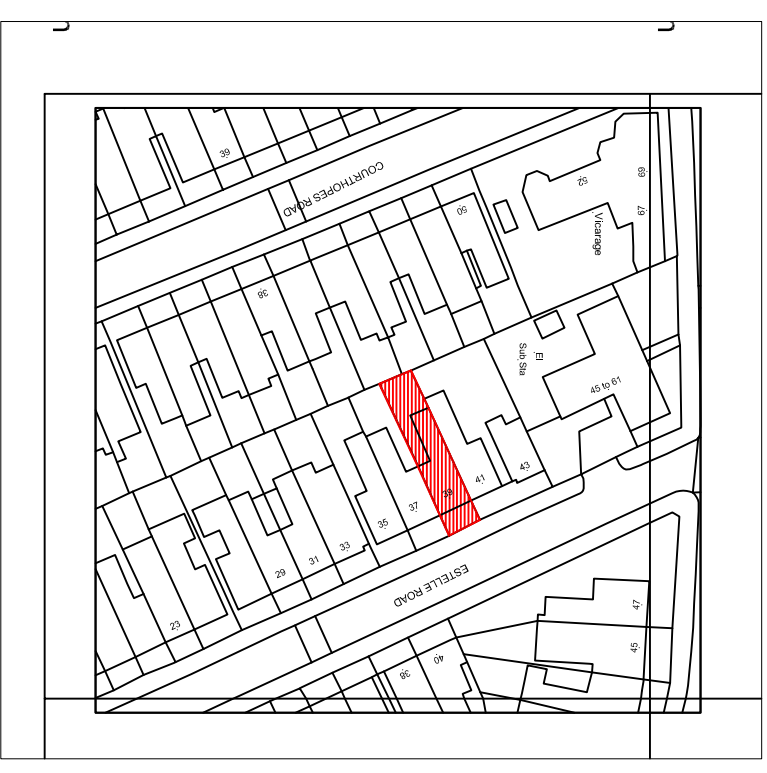

LOCATION PLAN Scale: 1:1250

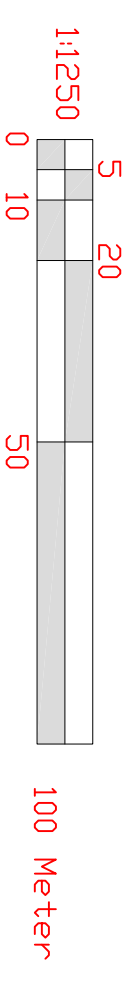

Notes:

WALKER MANAGEMENT

EMPLOYER'S AGENTS & PROJECT MANAGERS
LION HOUSE, 242 BALLARDS LANE
LONDON N12 0EP
TEL: 020 8446 5537
E-MAIL: INFO@WALKERMANAGEMENT.CO.UK

TITLE
LOCATION AND BLOCK PLAN

PROJECT
39 Estelle Road

CLIENT
CIRCLE 33 HOUSING / KIER

SCALE: AS IDENTIFIED		
CAD FILE: -		
DATE: 16.10.17		
DRAWN BY: BKS		
CHECKED:		
PROJECT NO. 3561	DRAWING NO. 3561 /NM /03	REVISION 0