


**Amendments to Plans
As Approved
Listed Building Consent 2017/0050/L**

GENERAL NOTES
 1. This drawing should be read in conjunction with all other contract documentation and all other consultant and specialist drawings.
 2. Do not scale from this drawing.
 3. All levels and dimensions are to be checked on site.
 4. The Architect is to be notified in writing of any discrepancies before proceeding.
 5. This drawing is subjected to Copyright.

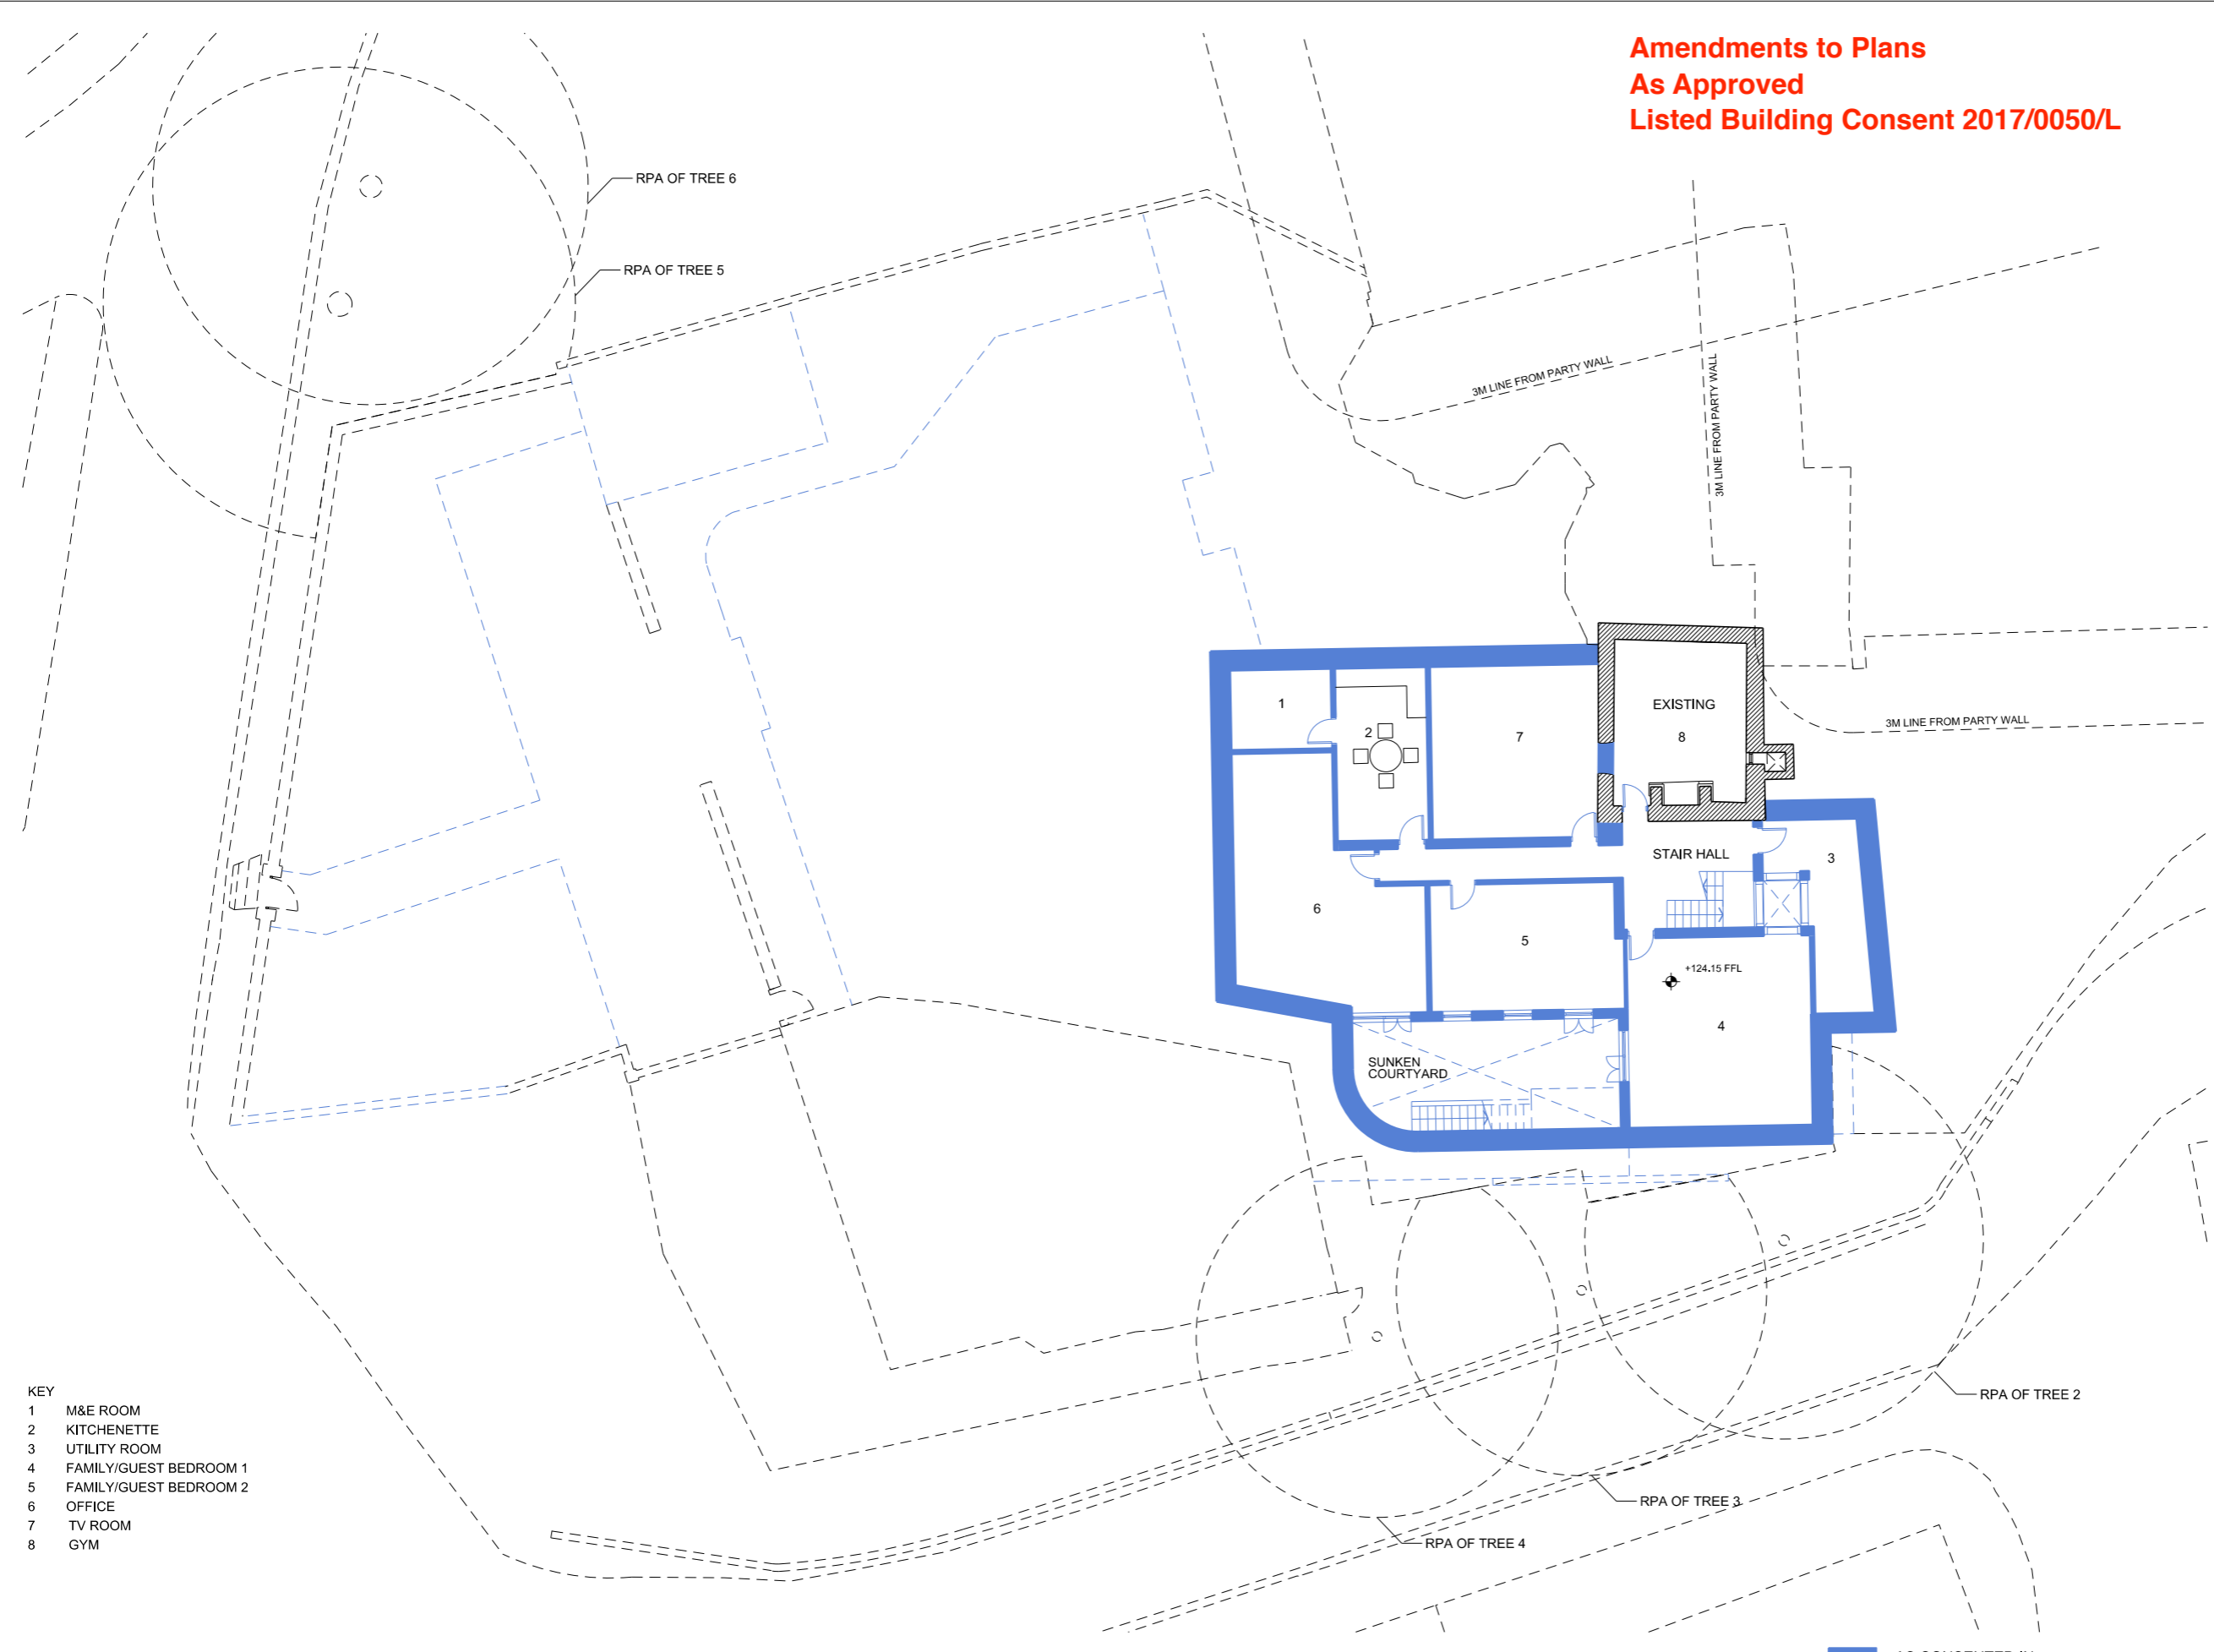

- KEY**
- 1 M&E ROOM
 - 2 KITCHENETTE
 - 3 UTILITY ROOM
 - 4 FAMILY/GUEST BEDROOM 1
 - 5 FAMILY/GUEST BEDROOM 2
 - 6 OFFICE
 - 7 TV ROOM
 - 8 GYM


AS CONSENTED IN
2015/4485/P & 2015/4555/L

NOTE: THIS DRAWING IS FOR ILLUSTRATIVE PURPOSES ONLY

01	PROPOSED BASEMENT PLAN	
01 100	CONSENTED & NEW SCHEME	1: 200

P0	ISSUED FOR INFORMATION	18/03/16	NA
REV	DESCRIPTION	DATE	BY

FOR INFORMATION

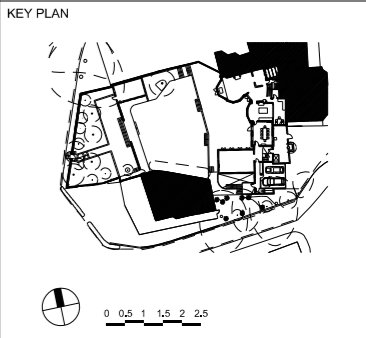


design-NA architects
 70 Cowcross Street
 London EC1M 6EJ
 T: +44 (0) 20 7870 7767
 E: info@design-NA.com

PROJECT	
CASPAR AND CELIA BERENDSEN GROVE LODGE	
DRAWING TITLE	
PROPOSED BASEMENT PLAN CONSENTED & NEW SCHEME	
SCALE AT A3	DATE
1:200	MAR 2016
DRAWING NO	REV
dNA GLR 01 100	P0

**Amendments to Plans
As Approved
Listed Building Consent 2017/0050/L**

GENERAL NOTES
 1. This drawing should be read in conjunction with all other contract documentation and all other consultant and specialist drawings.
 2. Do not scale from this drawing.
 3. All levels and dimensions are to be checked on site.
 4. The Architect is to be notified in writing of any discrepancies before proceeding.
 5. This drawing is subjected to Copyright.

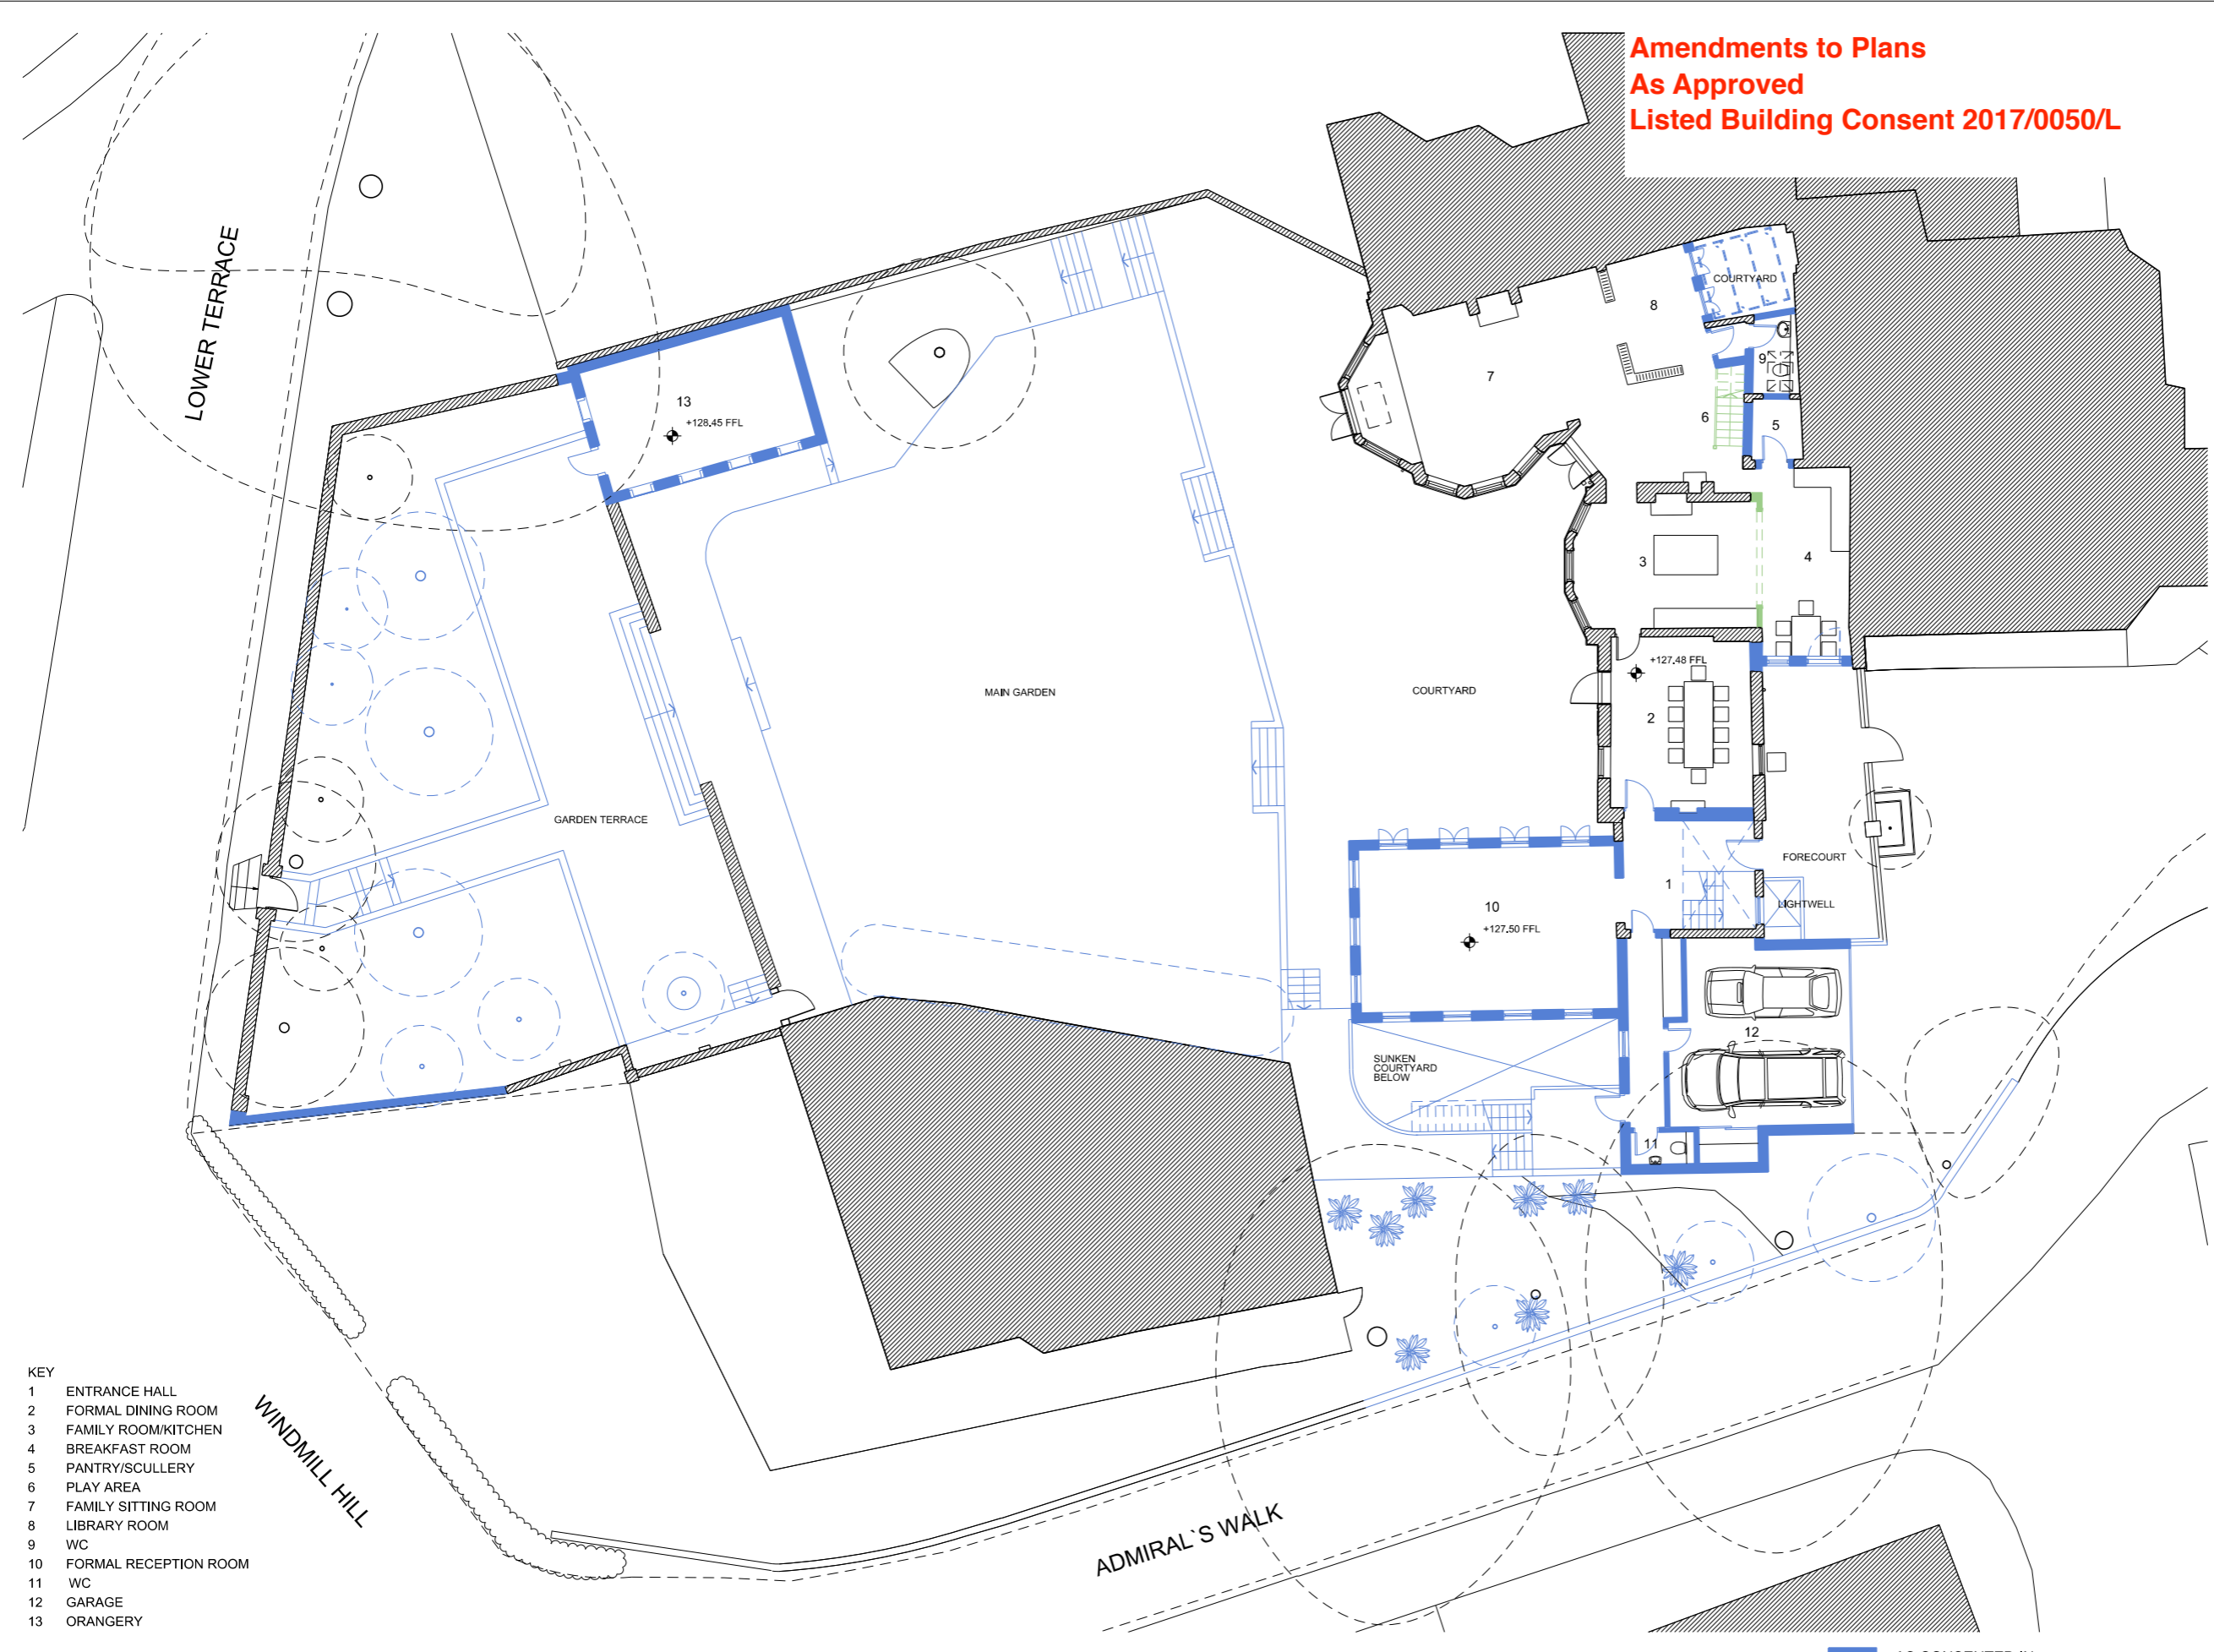

- KEY**
- 1 ENTRANCE HALL
 - 2 FORMAL DINING ROOM
 - 3 FAMILY ROOM/KITCHEN
 - 4 BREAKFAST ROOM
 - 5 PANTRY/SCULLERY
 - 6 PLAY AREA
 - 7 FAMILY SITTING ROOM
 - 8 LIBRARY ROOM
 - 9 WC
 - 10 FORMAL RECEPTION ROOM
 - 11 WC
 - 12 GARAGE
 - 13 ORANGERY

AS CONSENTED IN
2015/4485/P & 2015/4555/L

NEW PROPOSED SCHEME

NOTE: THIS DRAWING IS FOR ILLUSTRATIVE PURPOSES ONLY

01	PROPOSED GROUND FLOOR PLAN	
01 101	CONSENTED & NEW SCHEME	1 : 200

REV	DESCRIPTION	DATE	BY
P0	ISSUED FOR INFORMATION	18/03/16	NA

STATUS
FOR INFORMATION

KEY PLAN

0 0.5 1 1.5 2 2.5

design-NA architects

70 Cowcross Street
London EC1M 6EJ

T: +44 (0) 20 7870 7767
E: info@design-NA.com

PROJECT
CASPAR AND CELIA BERENDSEN
GROVE LODGE

DRAWING TITLE
PROPOSED GROUND FLOOR PLAN
CONSENTED & NEW SCHEME

SCALE AT A3
1:200


DATE
MAR 2016

DRAWING NO
dNA GLR 01 101

REV
P0

**Amendments to Plans
As Approved
Listed Building Consent 2017/0050/L**

GENERAL NOTES
 1. This drawing should be read in conjunction with all other contract documentation and all other consultant and specialist drawings.
 2. Do not scale from this drawing.
 3. All levels and dimensions are to be checked on site.
 4. The Architect is to be notified in writing of any discrepancies before proceeding.
 5. This drawing is subjected to Copyright.

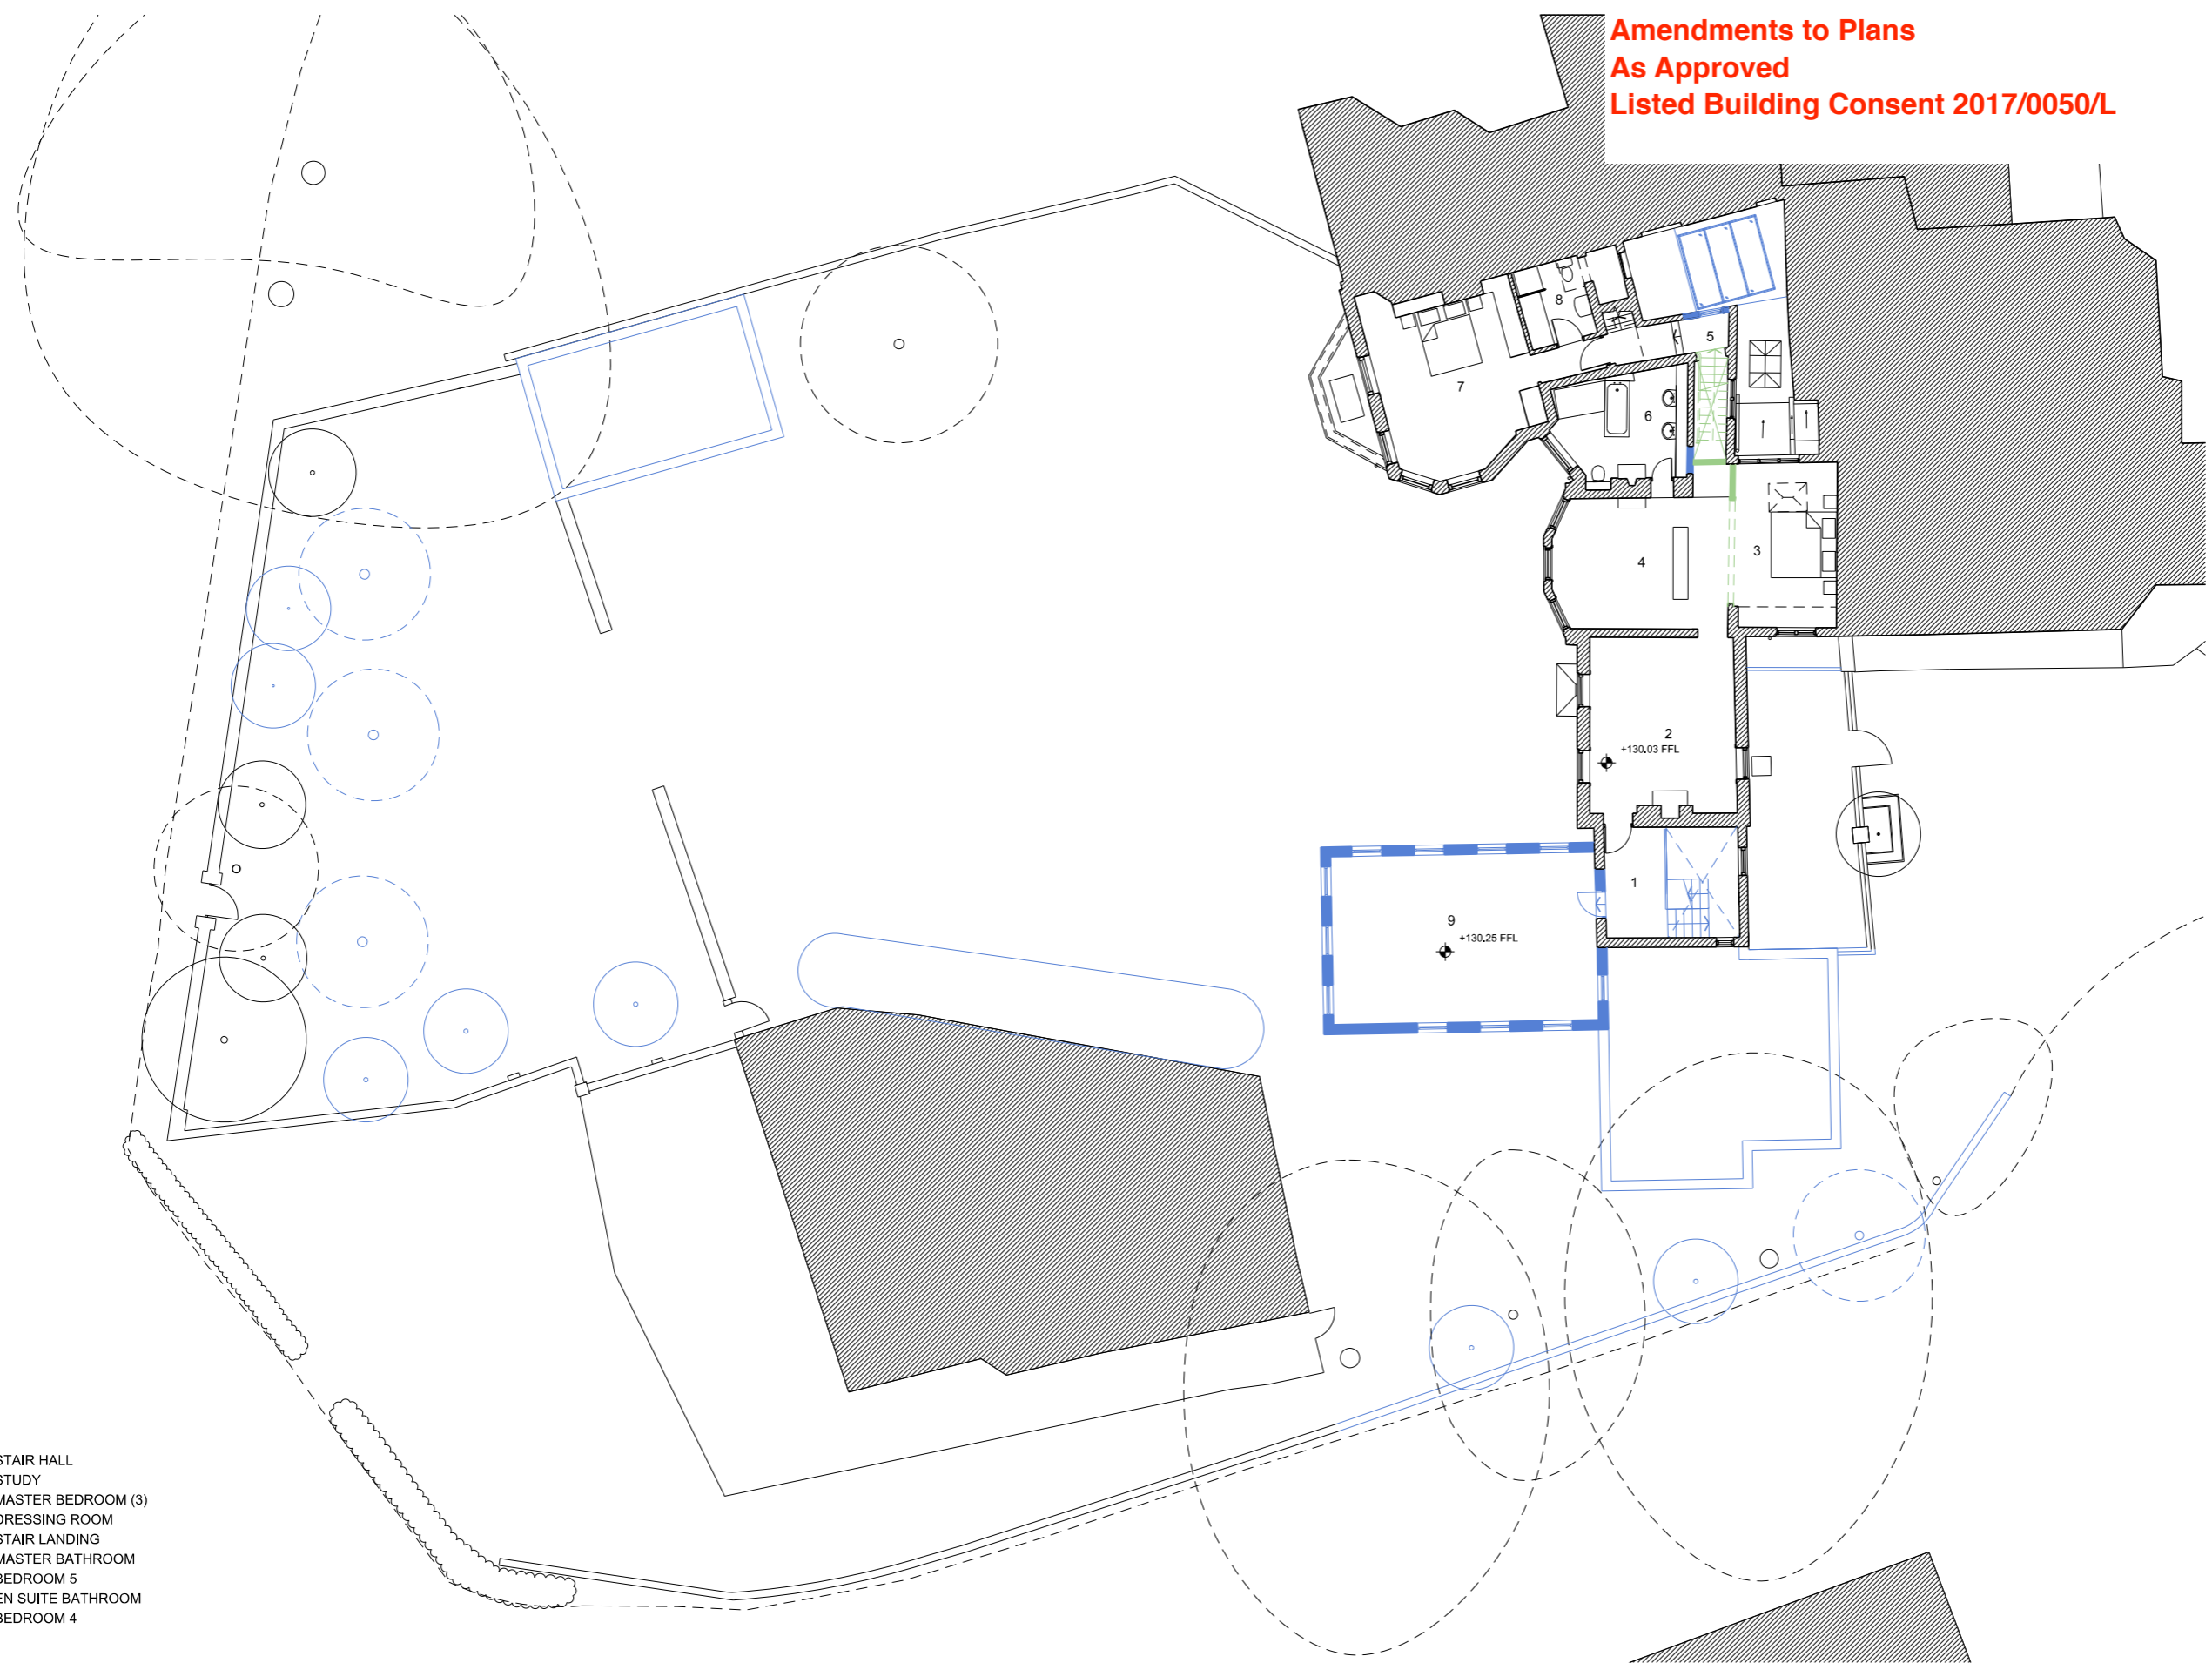

- KEY**
- 1 STAIR HALL
 - 2 STUDY
 - 3 MASTER BEDROOM (3)
 - 4 DRESSING ROOM
 - 5 STAIR LANDING
 - 6 MASTER BATHROOM
 - 7 BEDROOM 5
 - 8 EN SUITE BATHROOM
 - 9 BEDROOM 4

01	PROPOSED FIRST FLOOR PLAN	
01 102	CONSENTED & NEW SCHEME	1:200

NOTE: THIS DRAWING IS FOR ILLUSTRATIVE PURPOSES ONLY

- AS CONSENTED IN 2015/4485/P & 2015/4555/L
- NEW PROPOSED SCHEME

P0	ISSUED FOR INFORMATION	18/03/16	NA
REV	DESCRIPTION	DATE	BY

STATUS
FOR INFORMATION

KEY PLAN

0 0.5 1 1.5 2 2.5

design-NA architects
 70 Cowcross Street
 London EC1M 6EJ
 T: +44 (0) 20 7870 7767
 E: info@design-NA.com

PROJECT
 CASPAR AND CELIA BERENDSEN
 GROVE LODGE


DRAWING TITLE
 PROPOSED FIRST FLOOR PLAN
 CONSENTED & NEW SCHEME

SCALE AT A3 1:200	DATE MAR 2016
----------------------	------------------

DRAWING NO dNA GLR 01 102	REV P0
------------------------------	-----------

**Amendments to Plans
As Approved
Listed Building Consent 2017/0050/L**

GENERAL NOTES
 1. This drawing should be read in conjunction with all other contract documentation and all other consultant and specialist drawings.
 2. Do not scale from this drawing.
 3. All levels and dimensions are to be checked on site.
 4. The Architect is to be notified in writing of any discrepancies before proceeding.
 5. This drawing is subjected to Copyright.

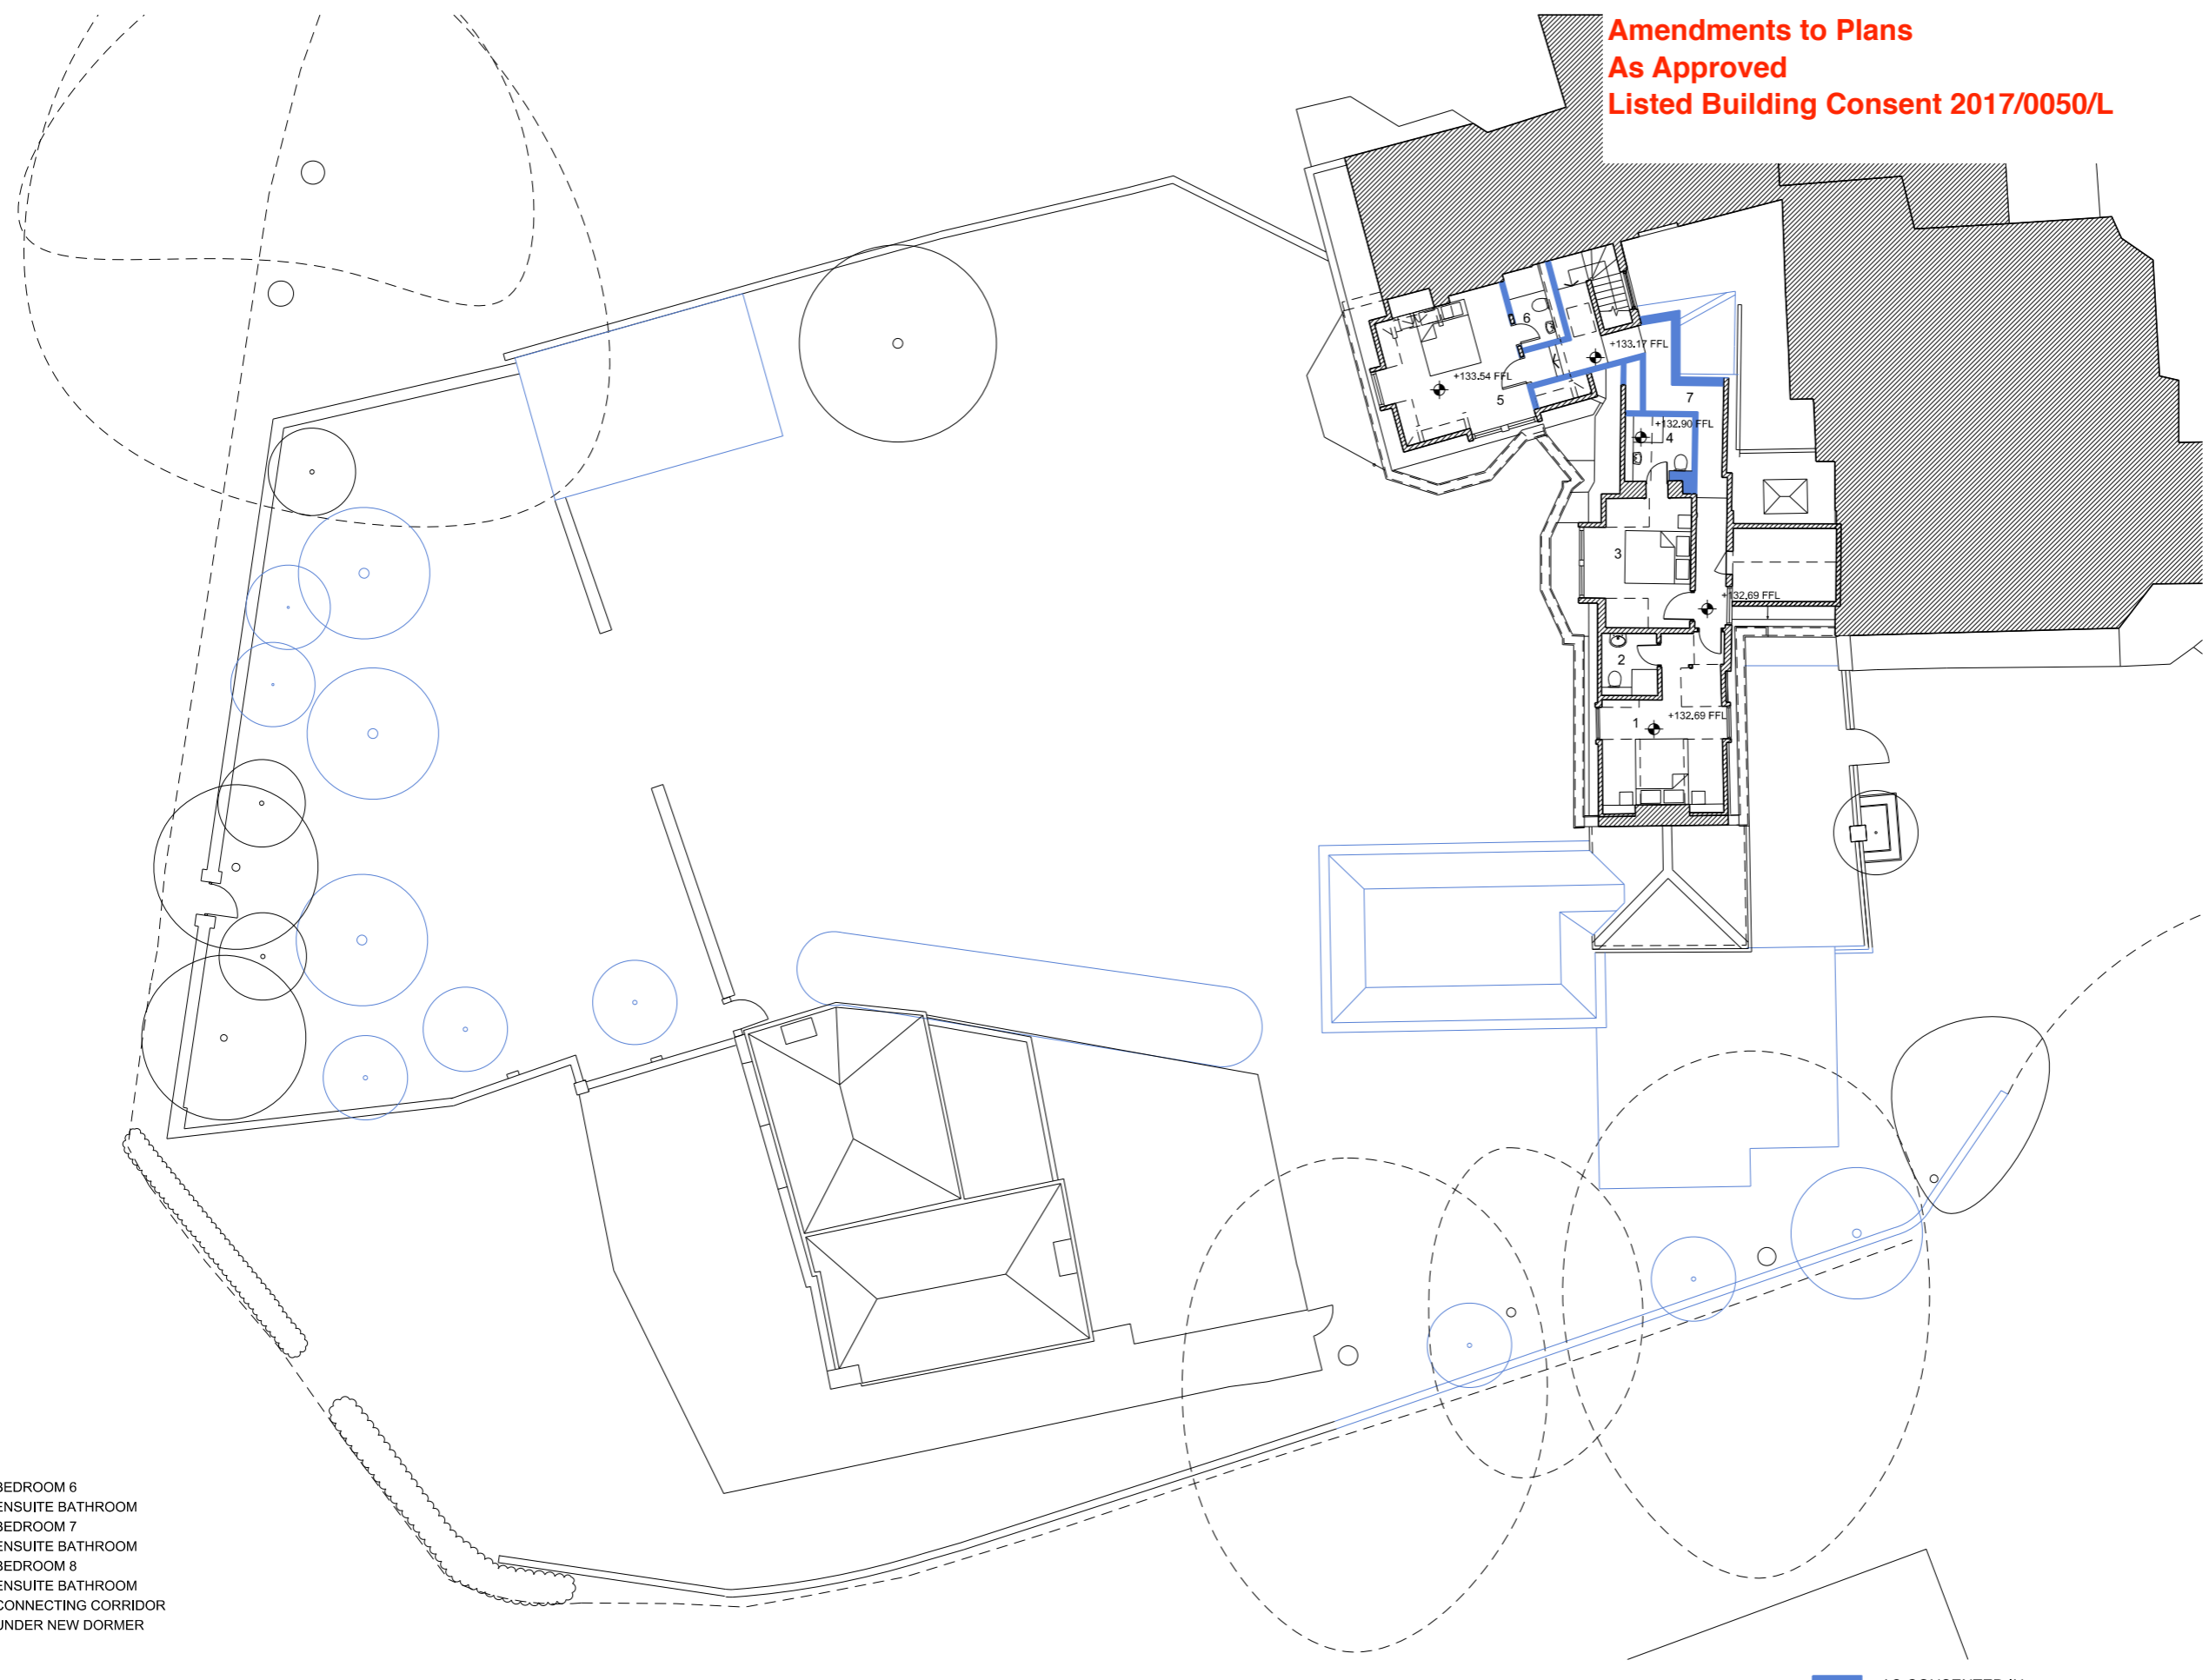

- KEY**
- 1 BEDROOM 6
 - 2 ENSUITE BATHROOM
 - 3 BEDROOM 7
 - 4 ENSUITE BATHROOM
 - 5 BEDROOM 8
 - 6 ENSUITE BATHROOM
 - 7 CONNECTING CORRIDOR UNDER NEW DORMER

AS CONSENTED IN
2015/4485/P & 2015/4555/L

NOTE: THIS DRAWING IS FOR ILLUSTRATIVE PURPOSES ONLY

01	PROPOSED SECOND FLOOR PLAN	
01 103	CONSENTED & NEW SCHEME	1:200

P0	ISSUED FOR INFORMATION	18/03/16	NA
REV	DESCRIPTION	DATE	BY

STATUS
FOR INFORMATION

KEY PLAN

0 0.5 1 1.5 2 2.5

design-NA architects
 70 Cowcross Street
 London EC1M 6EJ
 T: +44 (0) 20 7870 7767
 E: info@design-NA.com

PROJECT
CASPAR AND CELIA BERENDSEN
GROVE LODGE

DRAWING TITLE
PROPOSED SECOND FLOOR PLAN
CONSENTED & NEW SCHEME

SCALE AT A3 1:200	DATE MAR 2016
----------------------	------------------

DRAWING NO dNA GLR 01 103	REV P0
------------------------------	-----------