



revision / date / amendments
- / - / - / -

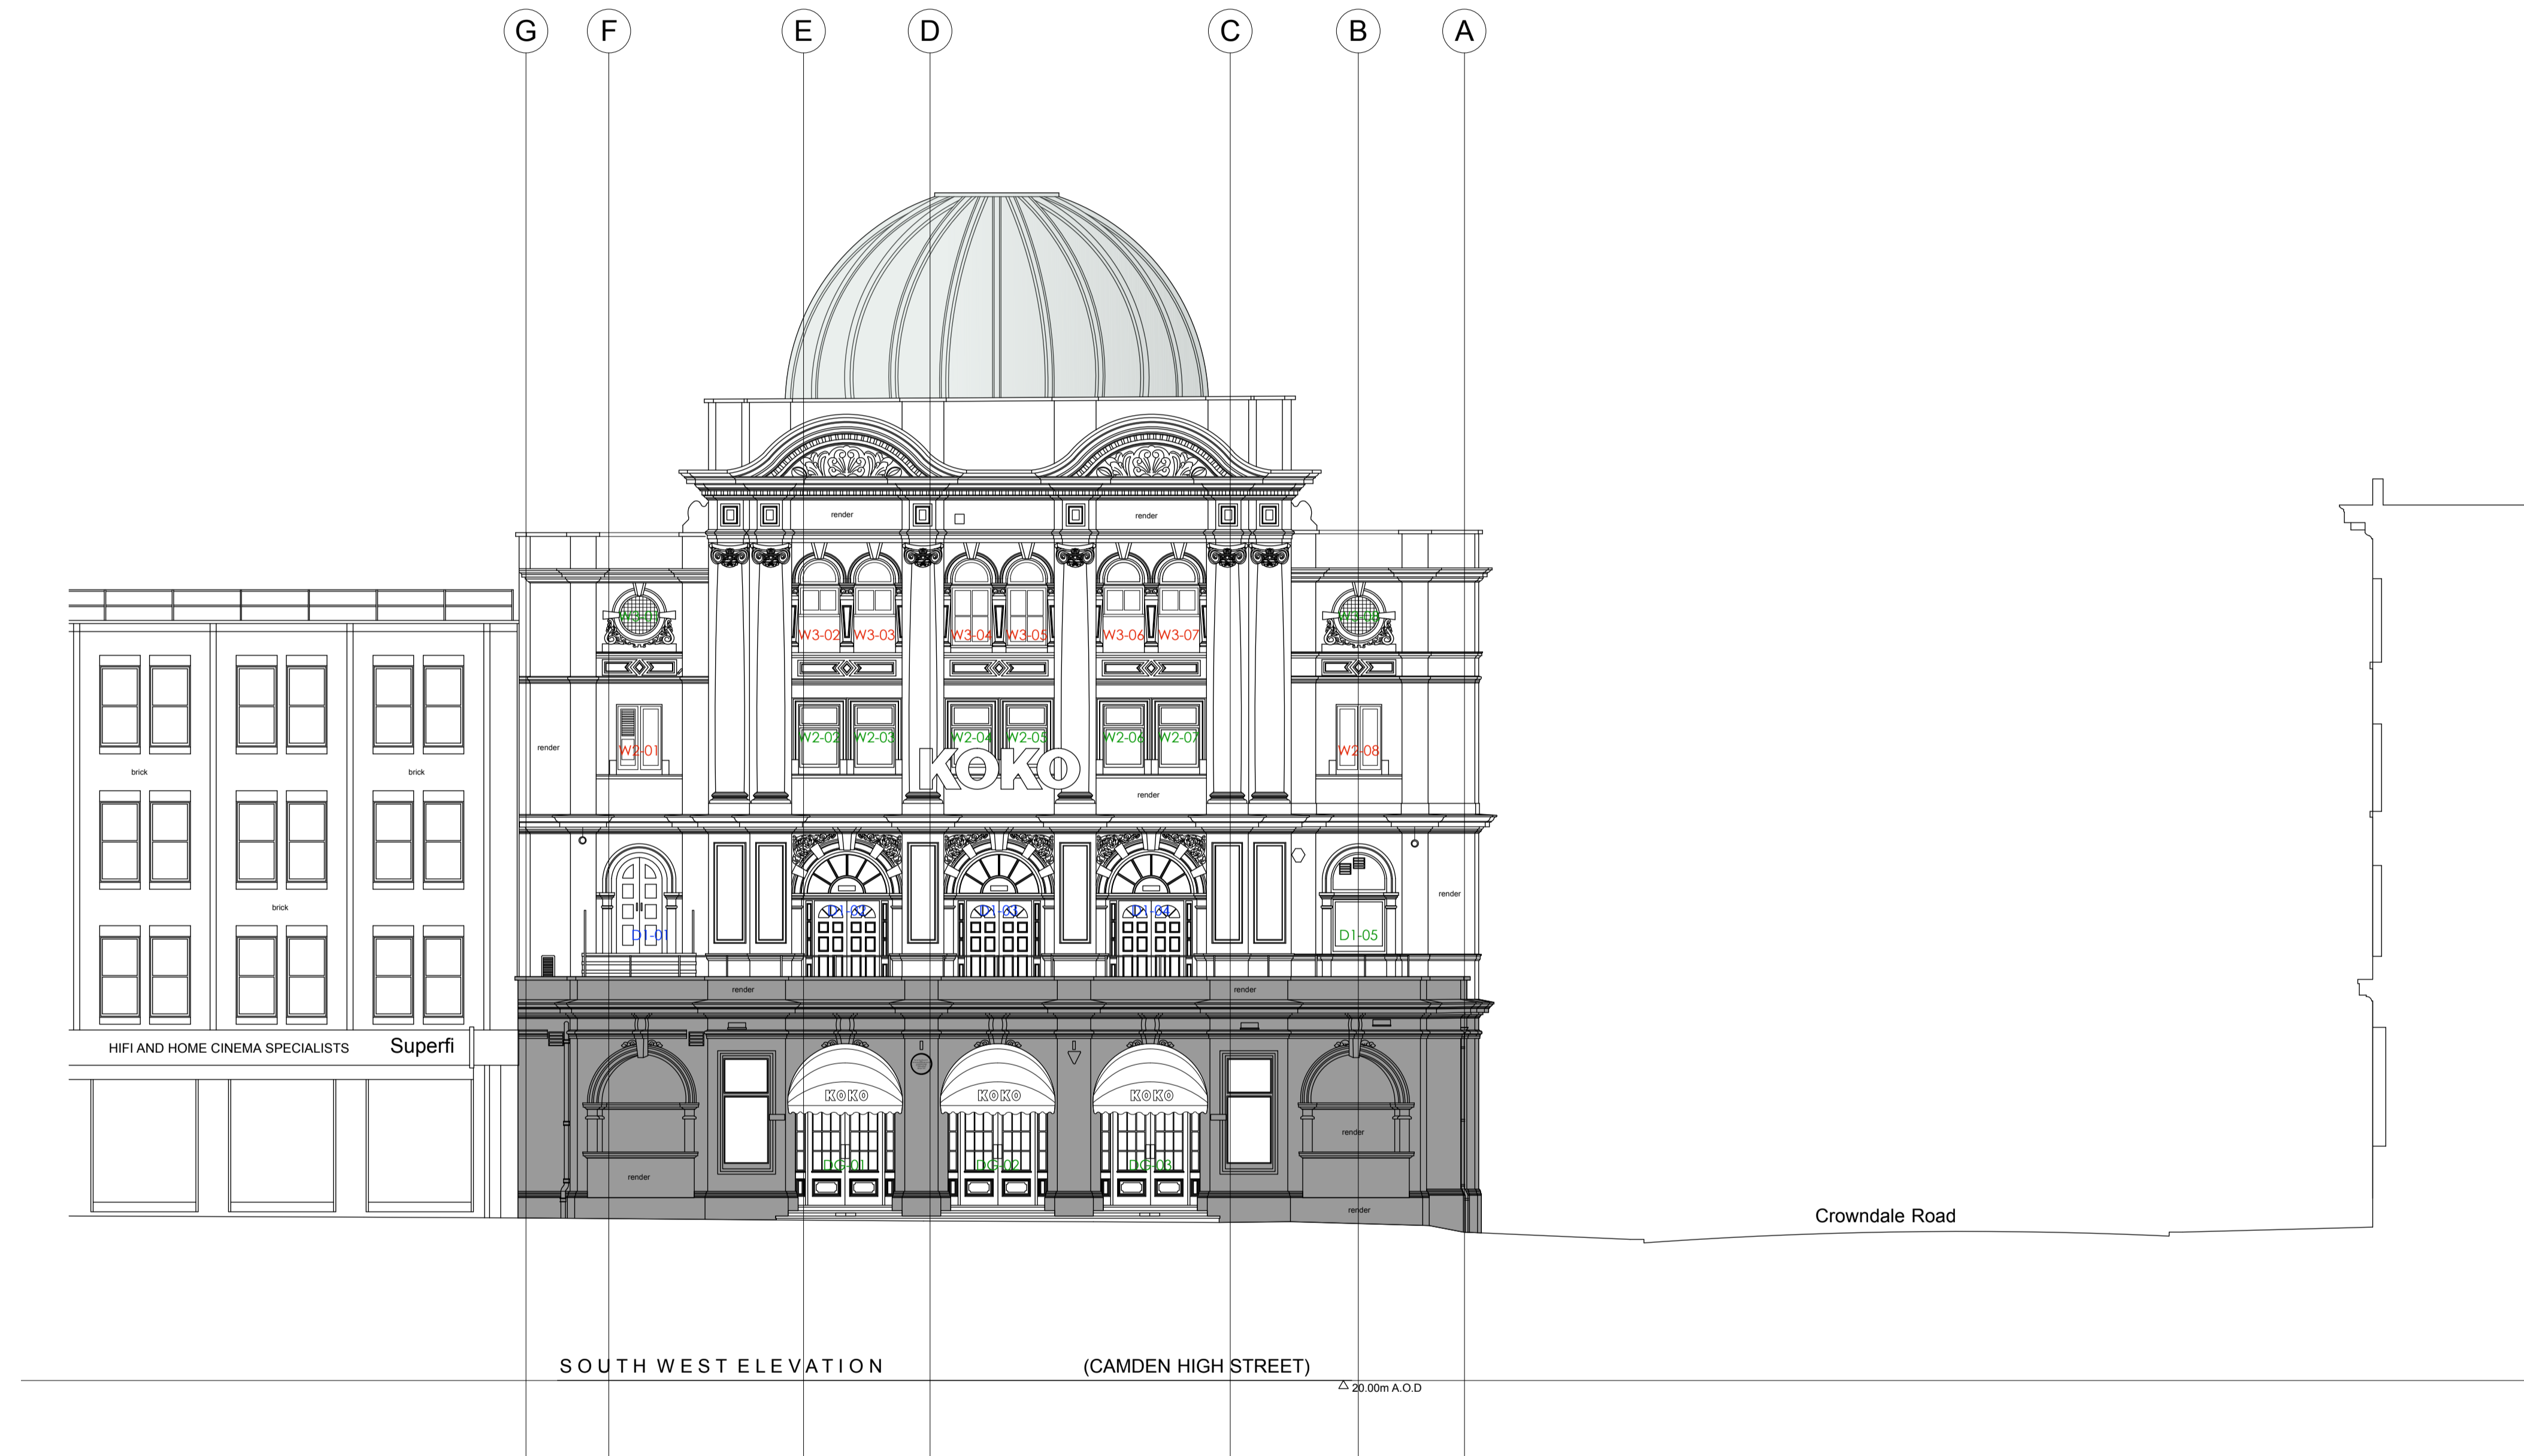

19.10.17

 

PLANNING

Archer Humphryes Architects

Basement
 Central House
 142 Central Street
 London, United Kingdom
 EC1V 8AR
 T: +44 (0) 20 7251 8555

project title	
KOKO + Hope & Anchor + Bayham Place Camden, London	
drawing title	scale date
Existing Koko Front Elevation	1:100 28.11.16
drawing number	drawn checked
AHA/KKC/GA/200	FR/PC DA
	revision
	-