

EXISTING GROUND FLOOR PLAN

SCALE 1:50 @ A0




scale


FOR PLANNING PURPOSES



SITE LOCATION PLAN 1:500 @ A0

 

KEY	
	PROPOSED NEW AREA
	ADJOINING LAND OWNED BY APPLICANT

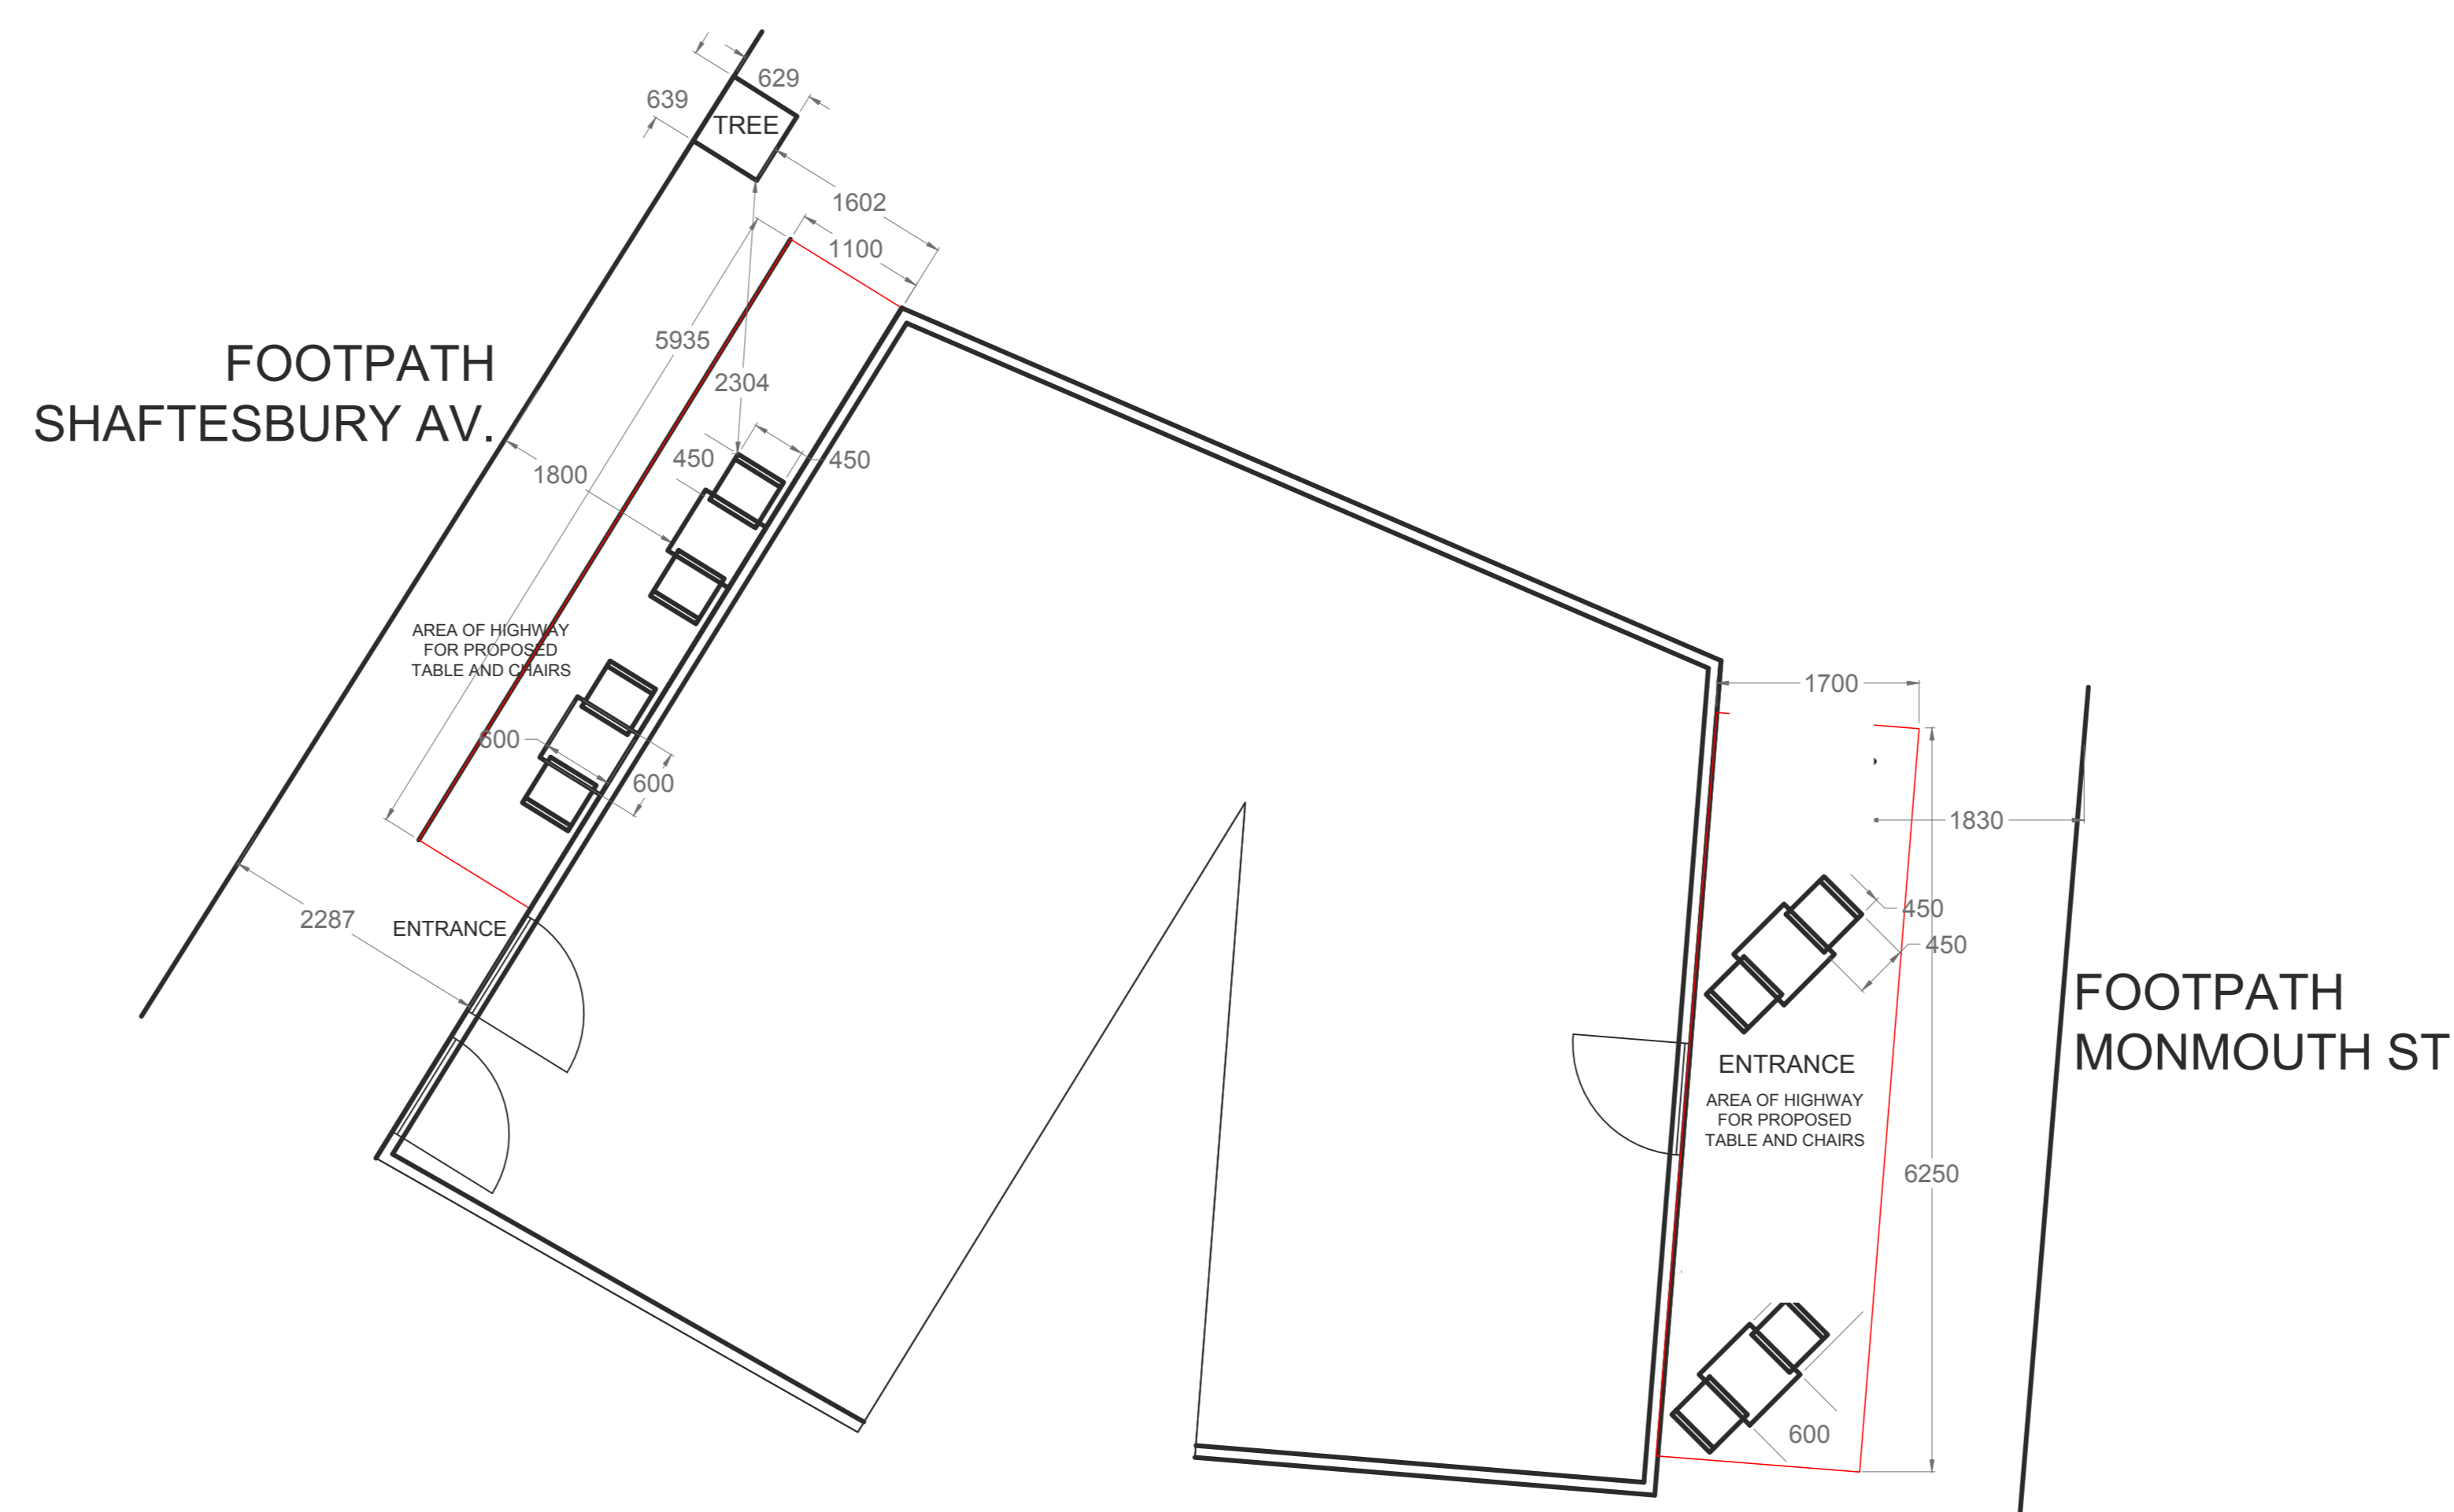

PROPOSED GROUND FLOOR PLAN

SCALE 1:50 @ A0



scale

FOR PLANNING PURPOSES



GOOGLE VIEW TREE TO LEFT SIDE OF WILDWOOD SITE

KEY	
	AREA FOR EXTERNAL SEATING
	CHAIR DIMENSIONS:- 450 X 450 X 750MM (H)
	TABLE DIMENSIONS:- 600 X 600 X 700MM (H)