




KEY PLAN
1:100@A3

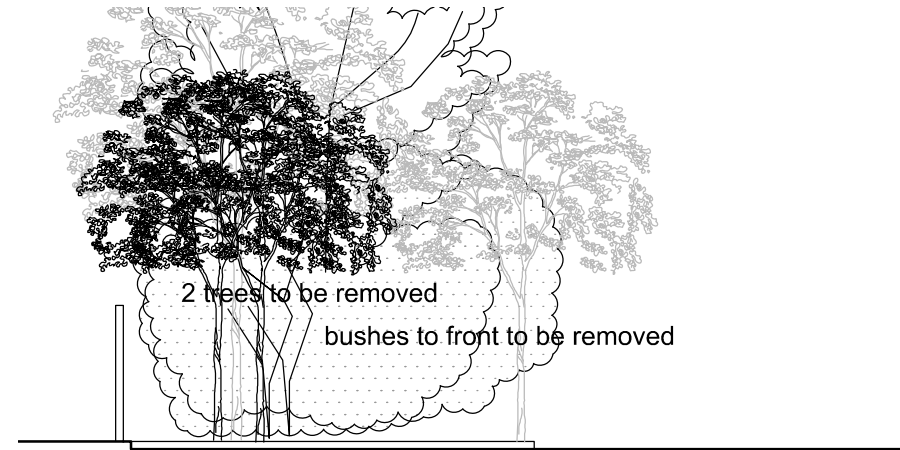


FRONT ELEVATION A-A
1:100@A3

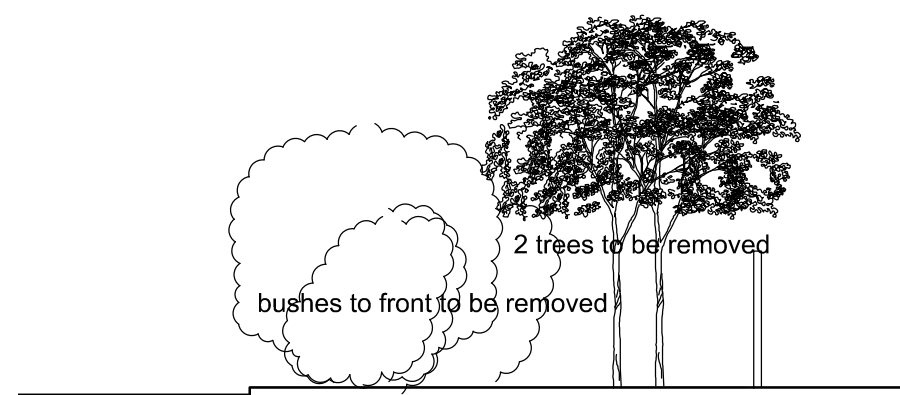


REAR ELEVATION B-B
1:100@A3

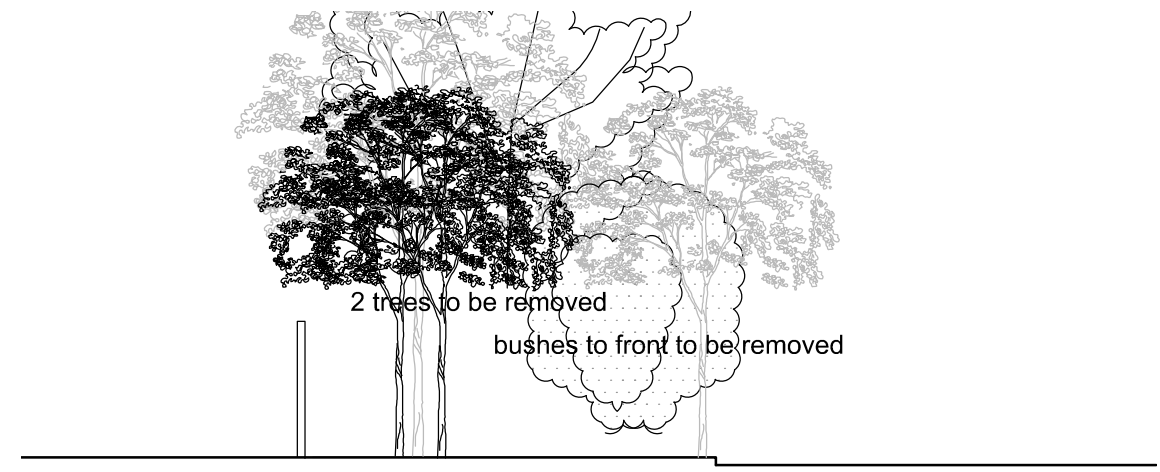

SECTION E-E
1:100@A3

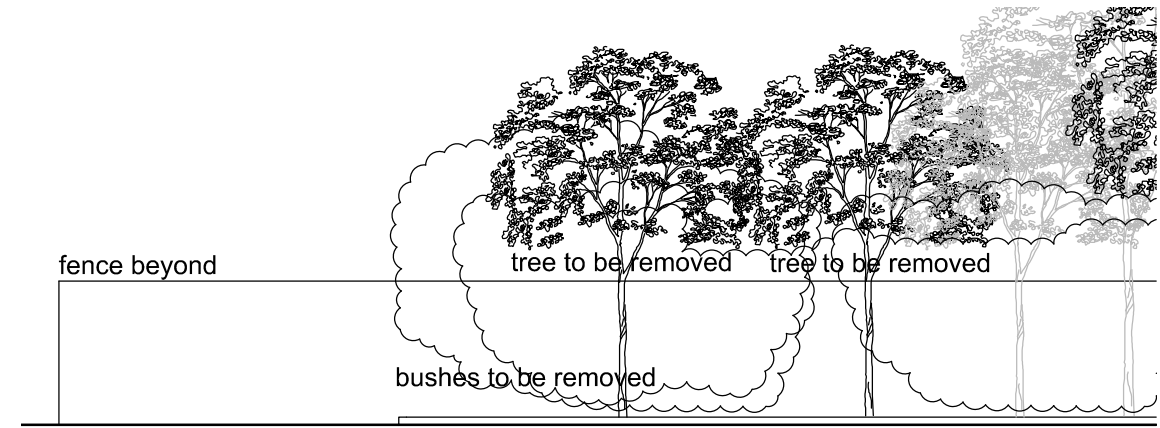

SIDE ELEVATION C-C
1:100@A3

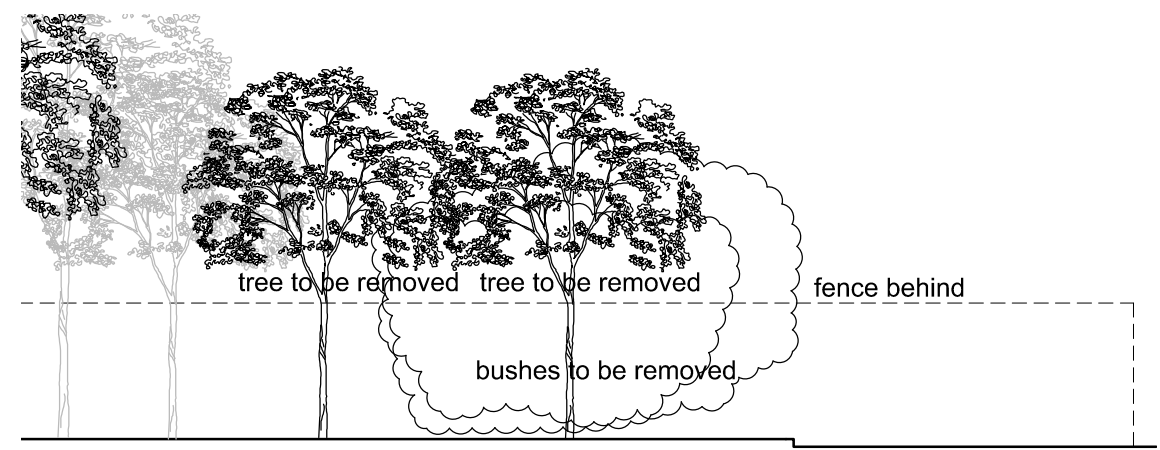


SIDE ELEVATION D-D
1:100@A3

50mm on original sheet

revisions				
no.	description	date	initial	check initial
1	FIRST ISSUE	04/10/17	PB	PB

OS LOCATION PLAN
Scale 1:2500

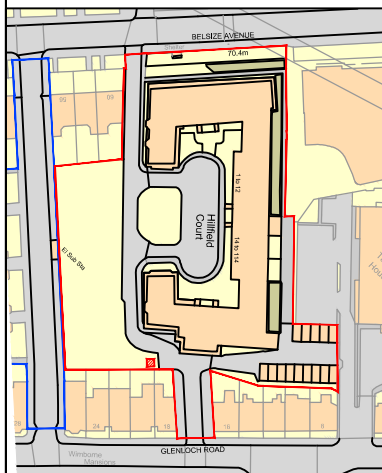

notes

DO NOT SCALE FROM THIS DRAWING*
DRAWING SUBJECT TO COPYRIGHT ACT



Peter Bloxham Architect RIBA
19 Crows Road
Epping
Essex, CM16 5DE
Telephone 01992 610 819
Email : peter@bloxarchitects.co.uk

client
Kinleigh Folkard & Hayward

project
NEW UKPN SUBSTATION
PLANNING CONSENT

drawing
1-114 Belsize Avenue / London NW3 4BG
GA DRAWINGS
AS EXISTING

scales		date drawn		drawn by	
1:100 @ A3		20/10/17		PB	
1 check date	checked by	2 check date	checked by		
20/10/17	PB	.	.		
drawing no.		revision			
1014_HFC_AL-0-003		.			