



EXISTING FRONT DOOR TO BE REPLACED

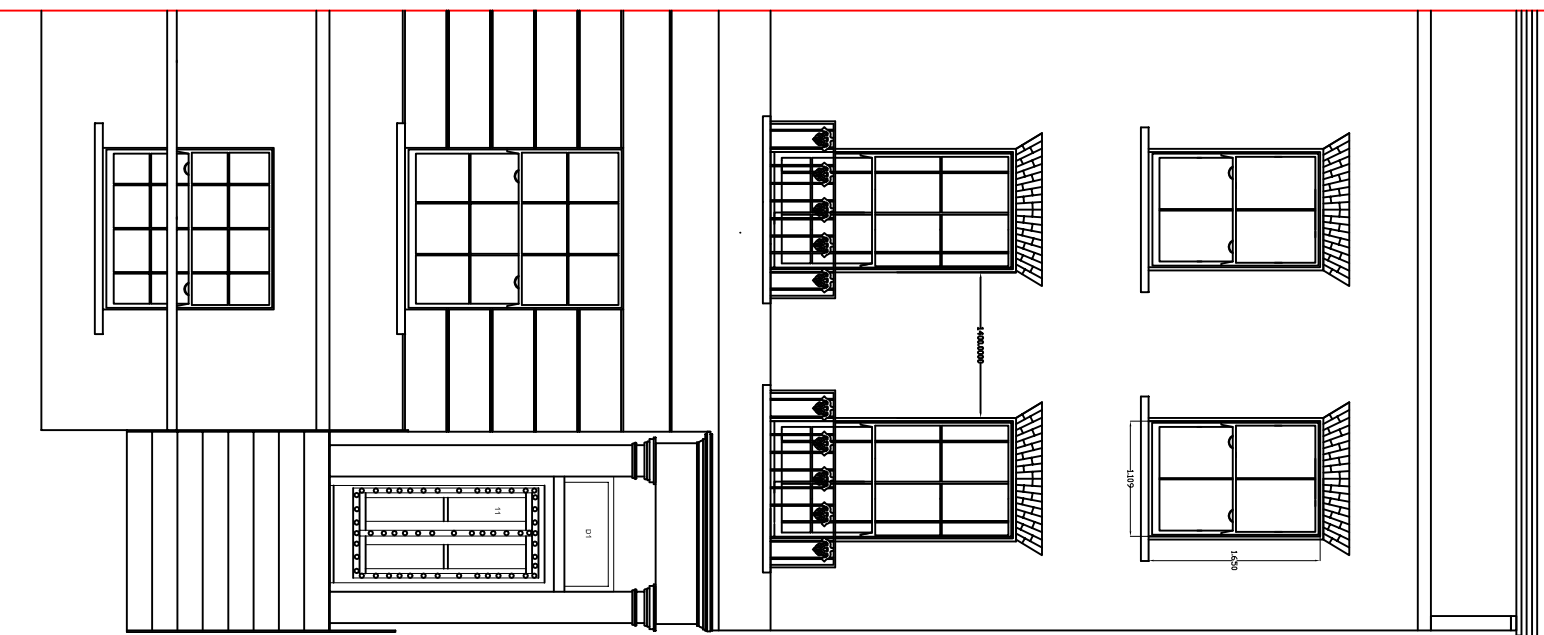


EXISTING  
FRONT  
DOOR TO  
BE  
REPLACED

EXISTING  
FRONT  
DOOR TO  
BE  
REPLACED


FRONT ELEVATION  
(Existing)

 


0.0534

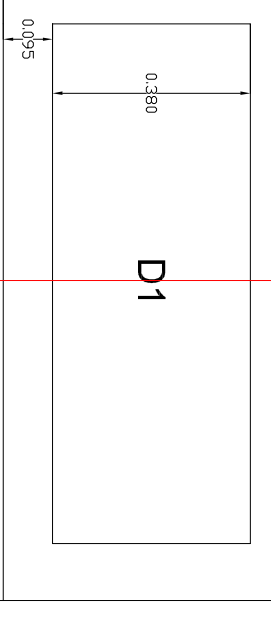


A

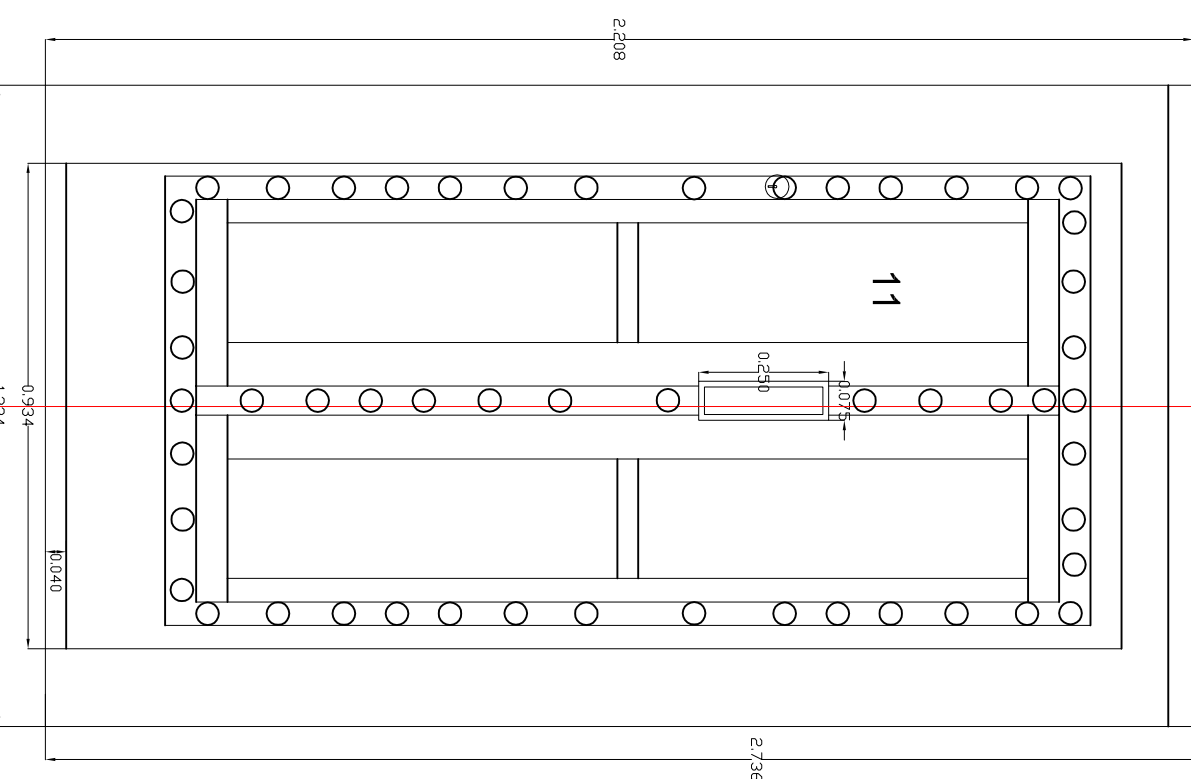

DOOR  
(Existing)  
A

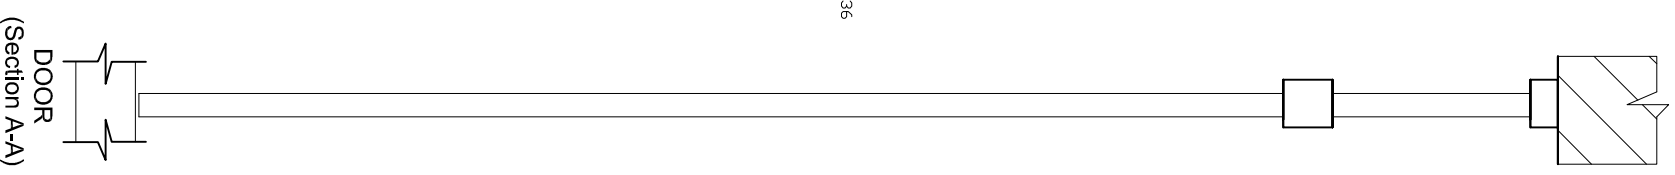

DOOR  
(Section A-A)

 

**WALKER MANAGEMENT**

EMPLOYER'S AGENTS & PROJECT MANAGERS

LION HOUSE, 242 BALLARDS LANE

LONDON N12 0EP

TEL: 020 8446 5537

E-MAIL: [INFO@WALKERMANAGEMENT.CO.UK](mailto:INFO@WALKERMANAGEMENT.CO.UK)

TITLE  
EXISTING ELEVATIONS WITH  
DOOR DETAILING & SECTION

PROJECT  
11 Rochester Road

CLIENT  
CIRCLE 33 HOUSING / KIER

SCALE: AS IDENTIFIED		
CAD FILE: -		
DATE: 16.10.17		
DRAWN BY: SRB		
CHECKED:		
PROJECT NO. 3568	DRAWING NO. 3568/MM/01	REVISION 0