
 
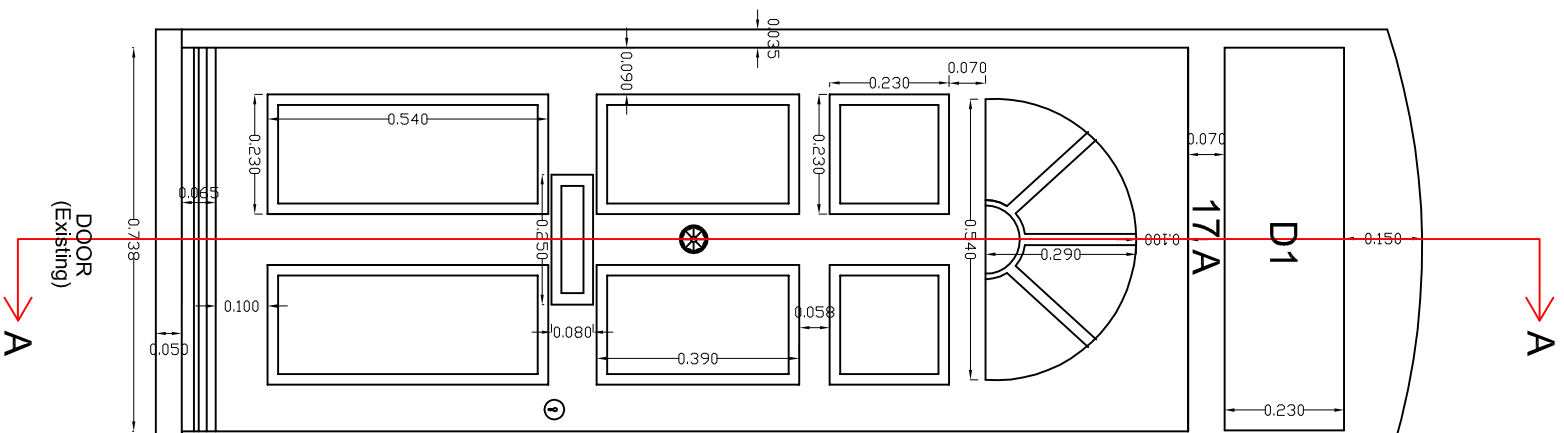


EXISTING FRONT DOOR TO BE REPLACED

EXISTING FRONT DOOR TO BE REPLACED

EXISTING FRONT DOOR TO BE REPLACED

FRONT ELEVATION
(Existing)

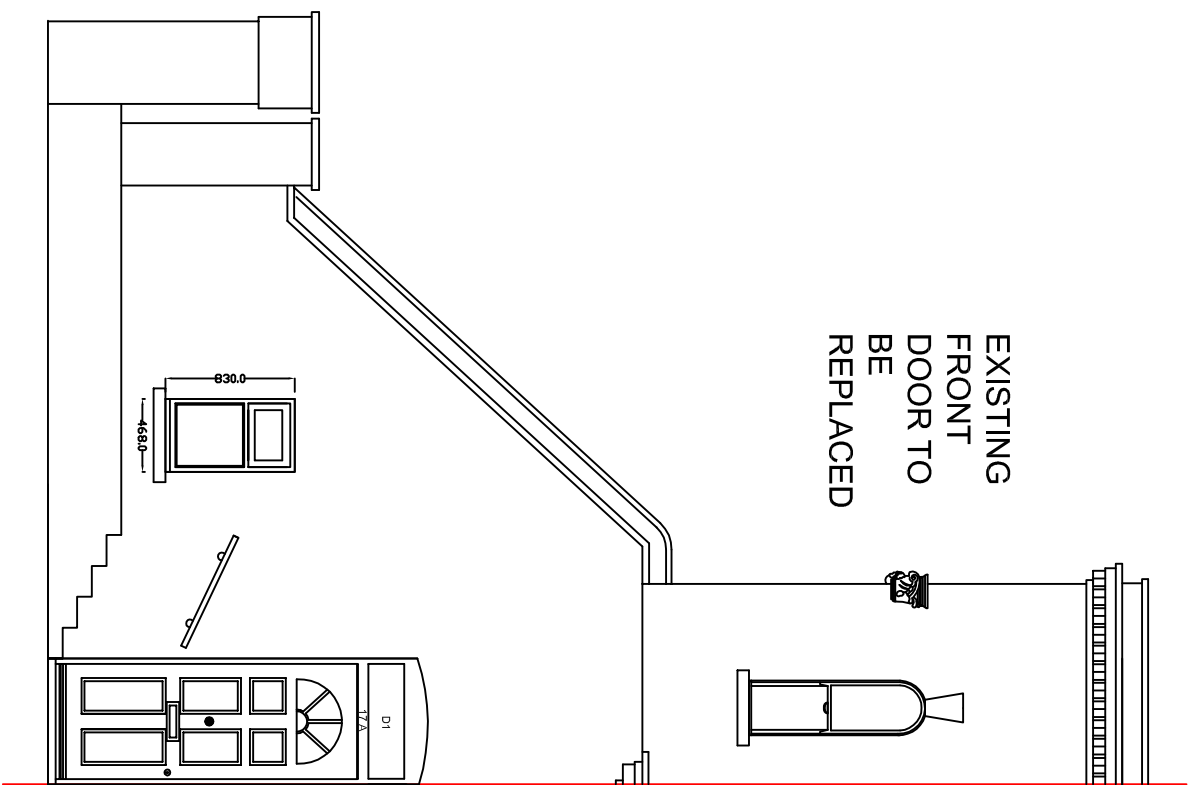

WALKER MANAGEMENT

EMPLOYER'S AGENTS & PROJECT MANAGERS

LION HOUSE, 242 BALLARDS LANE

LONDON N12 0EP

TEL: 020 8446 5537

E-MAIL: INFO@WALKERMANAGEMENT.CO.UK

TITLE
EXISTING ELEVATIONS WITH
DOOR DETAILING & SECTION

PROJECT
17 South Villas

CLIENT
CIRCLE 33 HOUSING / KIER

SCALE: AS IDENTIFIED
CAD FILE: -
DATE: 16.10.17
DRAWN BY: VM
CHECKED:

PROJECT NO.	DRAWING NO.	REVISION
3569	3569/MM/01	0