
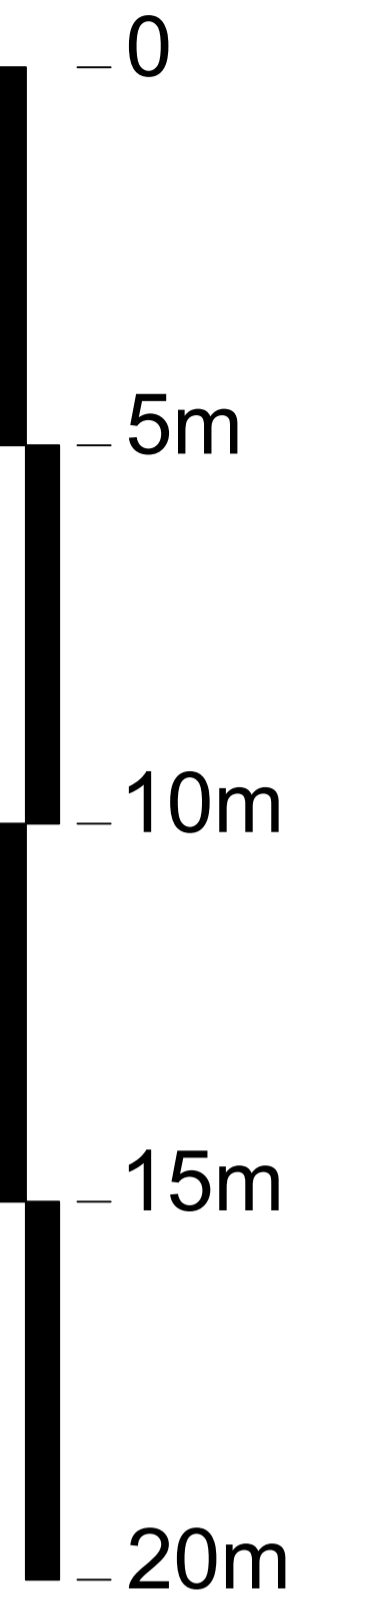


NOTES
 Do not scale. Contractor or subcontractor to check all dimensions on site before building or manufacture.
 Any discrepancies between site, drawing or specification to be reported to the architect immediately.

Maresfield Gardens



street lamp

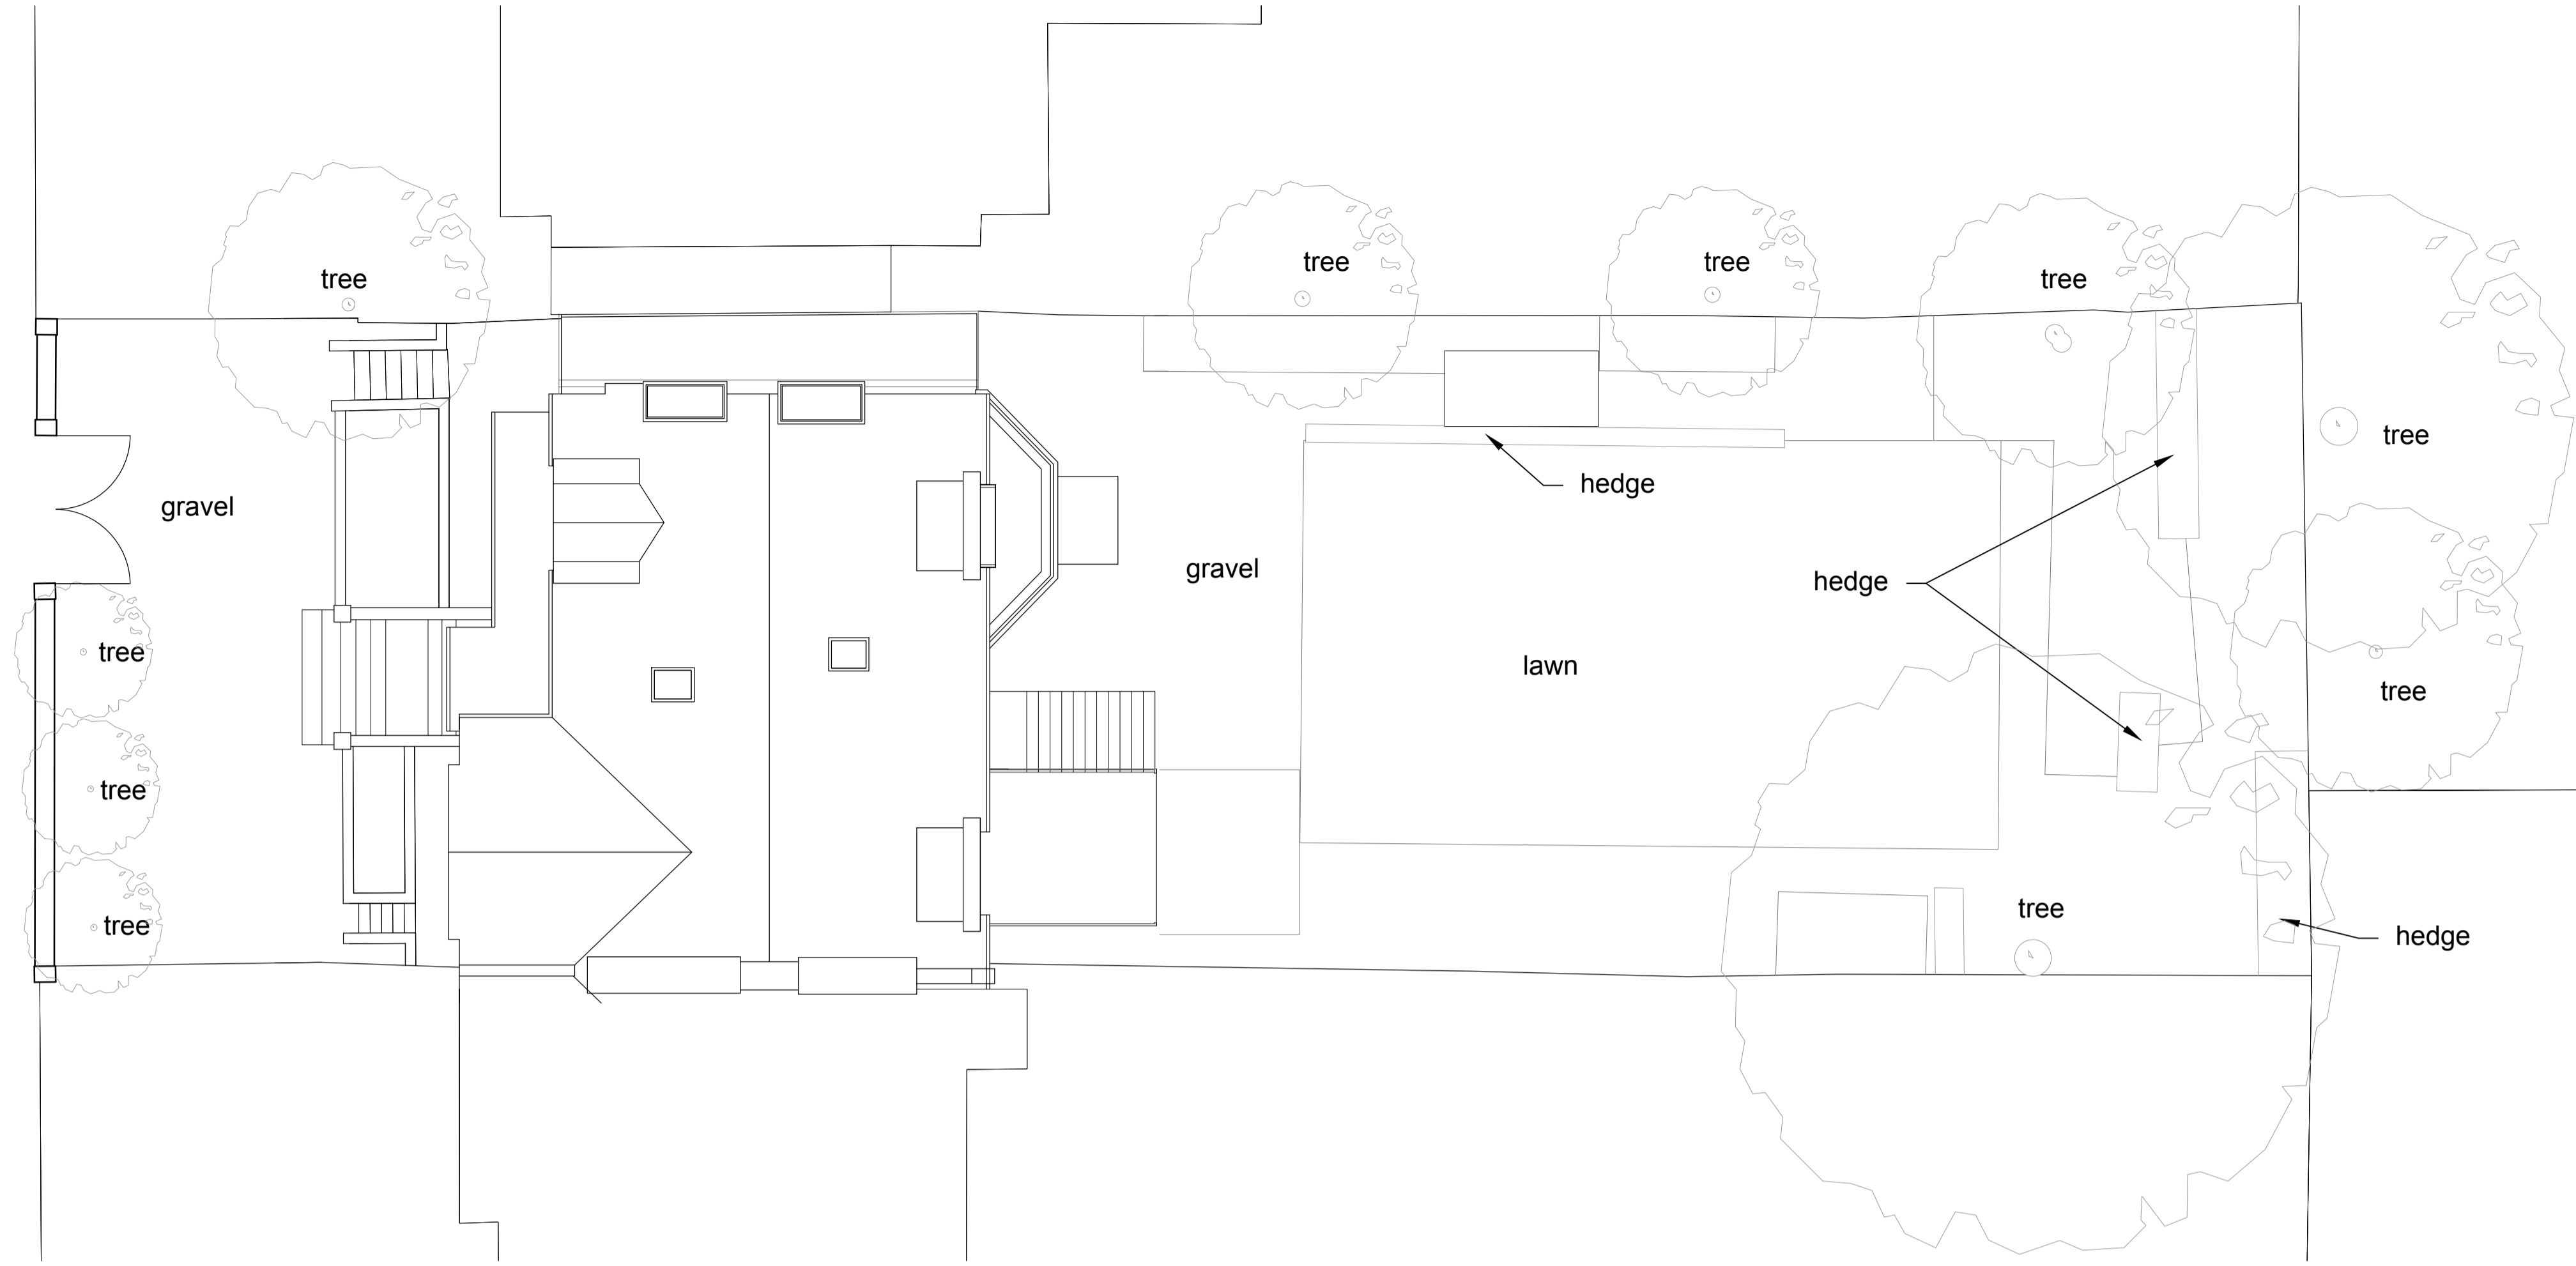

Proposed Site Plan - @ 1:100 @ A1 - 1:200 @ A3

Maresfield Gardens

street lamp
 existing gate posts raised and new gate installed

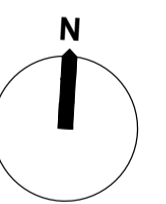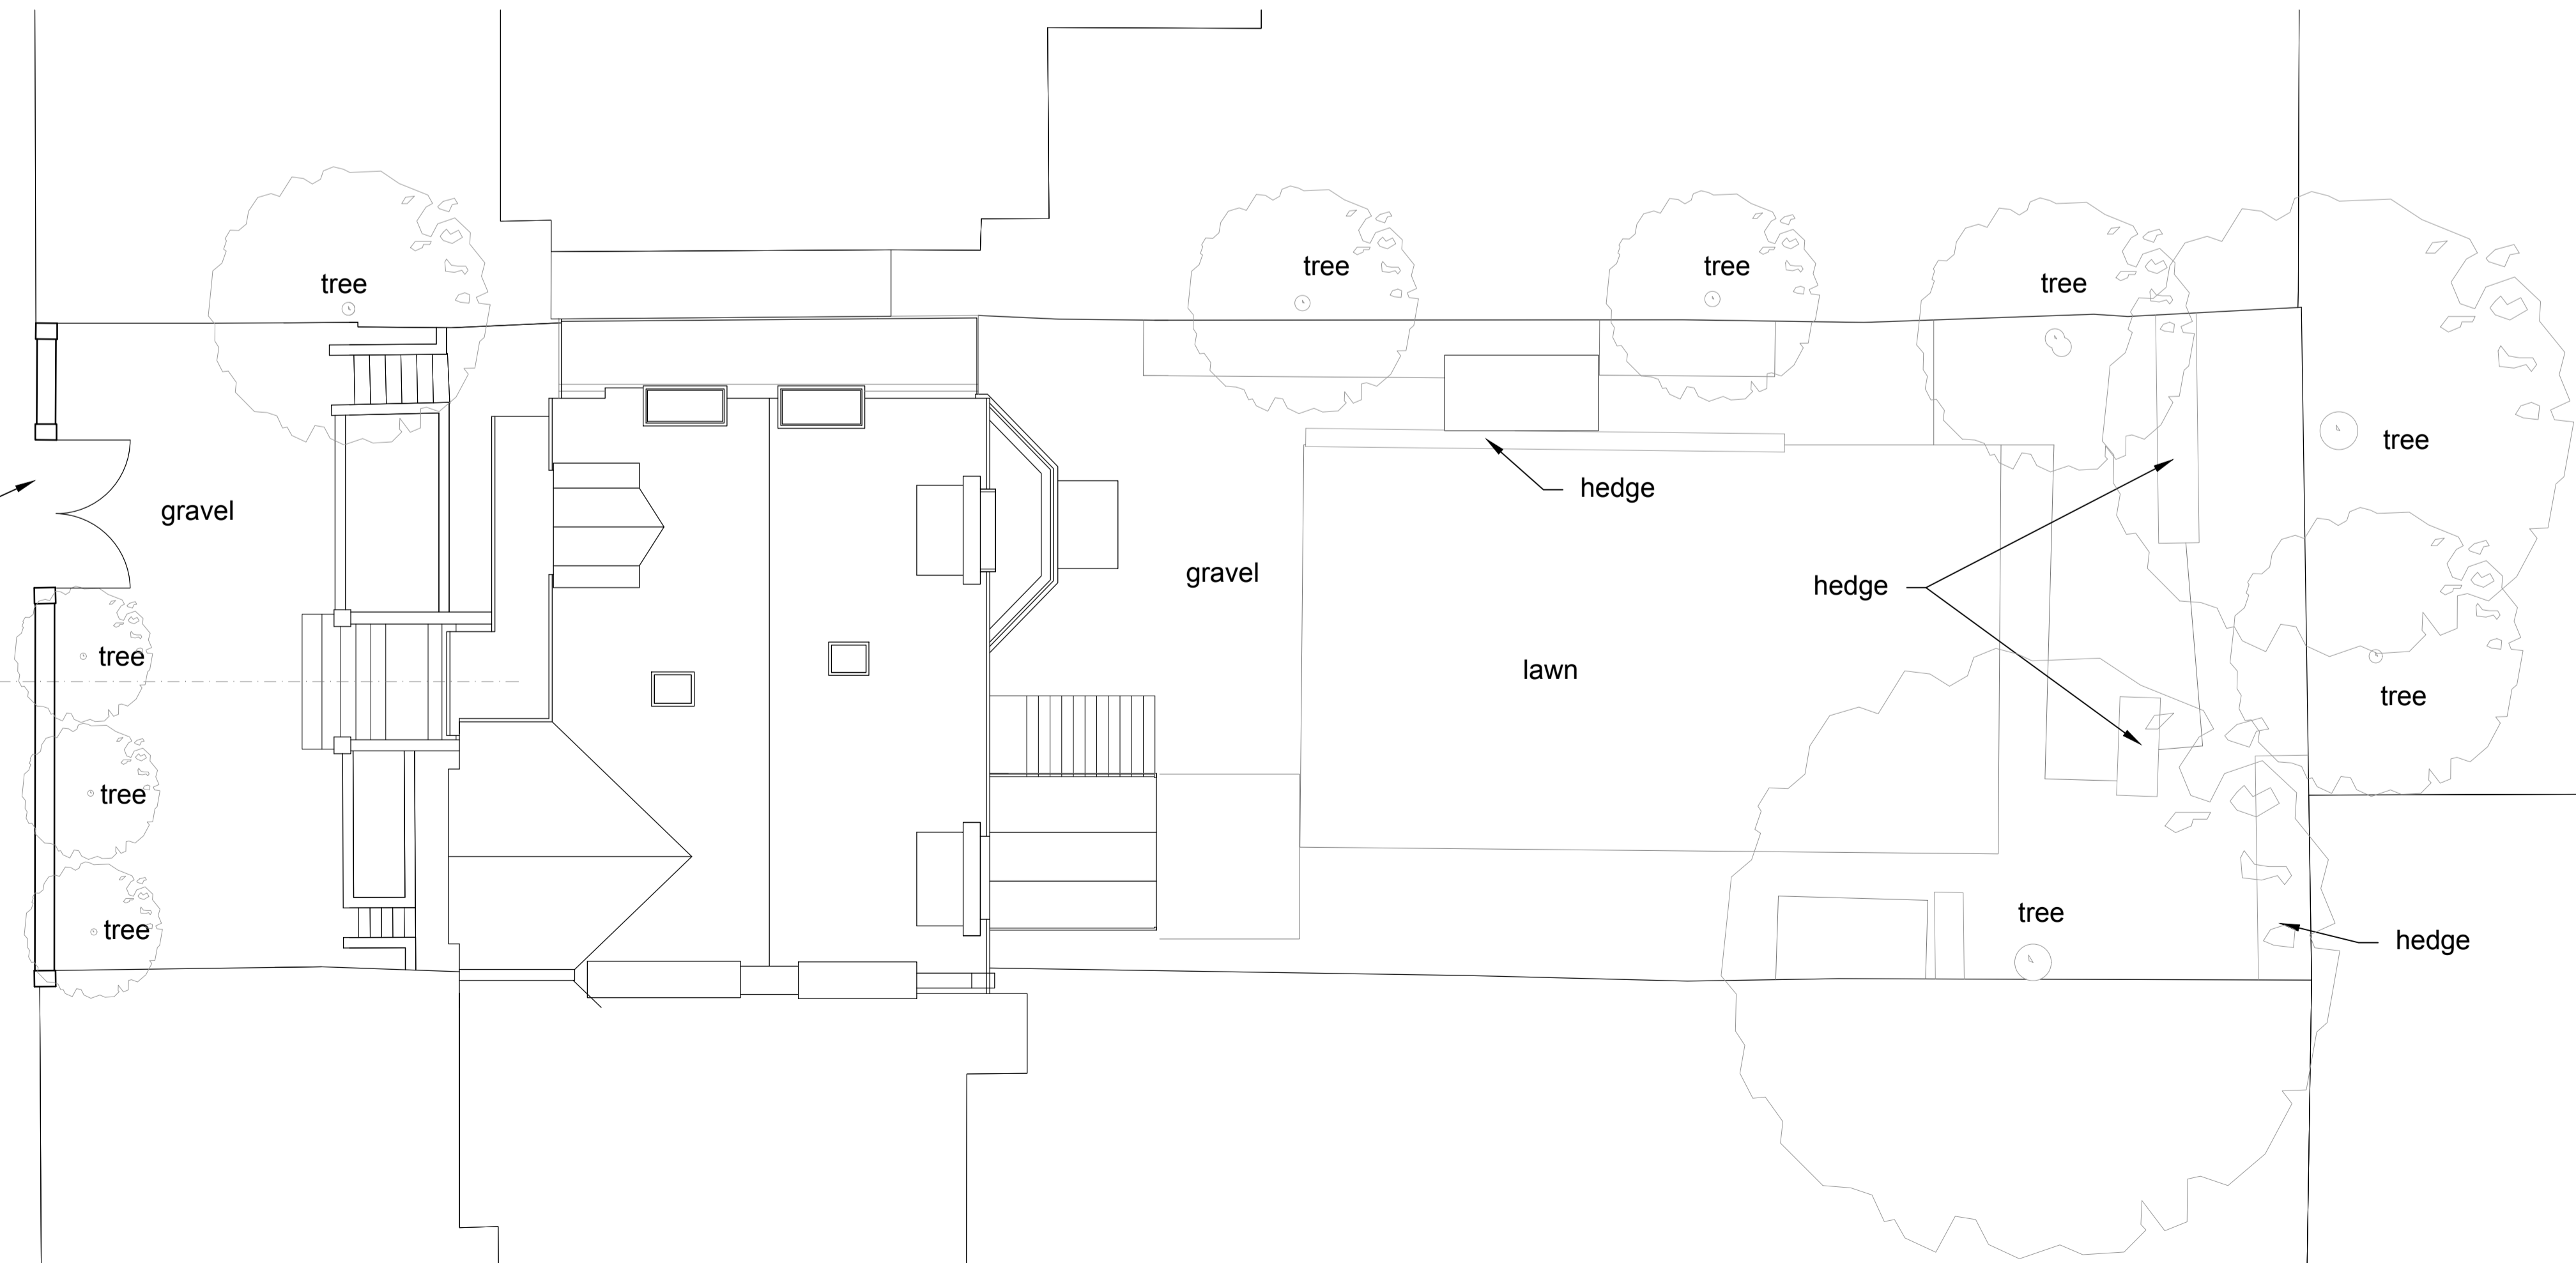

05/10/2017	01	Gate made taller
04/10/2017	00	First Issue
DATE		

Cruice Goodall
 Architecture & Design

25 CHALDON ROAD LONDON SW6 7NH
 T: 07725 208 735 E: bcgoodall@gmail.com

Lewis

SITE
 10 Maresfield Gardens
 London NW3 5SU

DRAWING
 Existing and Proposed
 Site Plan

SCALE @ A1	DATE	DRAWN
1:100	Feb 2016	JT

JOB No.	DWG. No.	REVISION
071	002	01

Existing Site Plan - @ 1:100 @ A1 - 1:200 @ A3