


**NOTES**  
 Do not scale. Contractor or subcontractor to check all dimensions on site before building or manufacture.  
 Any discrepancies between site, drawing or specification to be reported to the architect immediately.

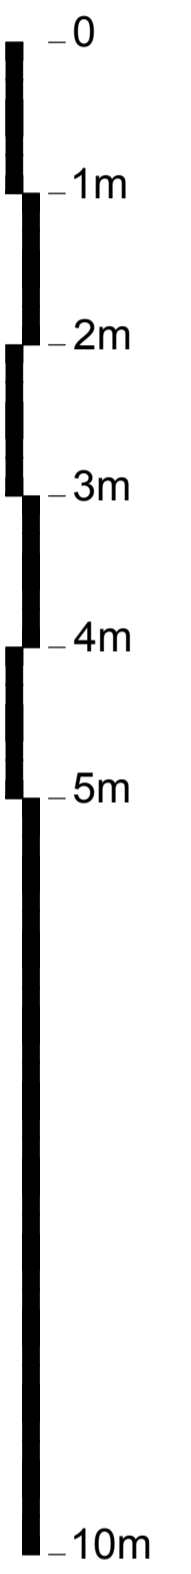

Existing Street Elevation

Proposed Street Elevation

05/10/2017	02	Gate made taller
04/10/2017	01	Issued for Planning
23/02/2016	00	First Issue
DATE		

**Cruice Goodall**  
 Architecture & Design

25 CHALDON ROAD LONDON SW6 7NH  
 T: 07725 208 735 E: bcgoodall@gmail.com

Lewis

SITE  
 10 Maresfield Gardens  
 London NW3 5SU

DRAWING  
 Existing and Proposed  
 Front Elevation

SCALE @ A1	DATE	DRAWN
1:50	Feb 2016	JT
JOB No.	DWG. No.	REVISION
071	003	02