


NOTES
Do not scale. Contractor or subcontractor to check all dimensions on site before building or manufacture.
Any discrepancies between site, drawing or specification to be reported to the architect immediately.

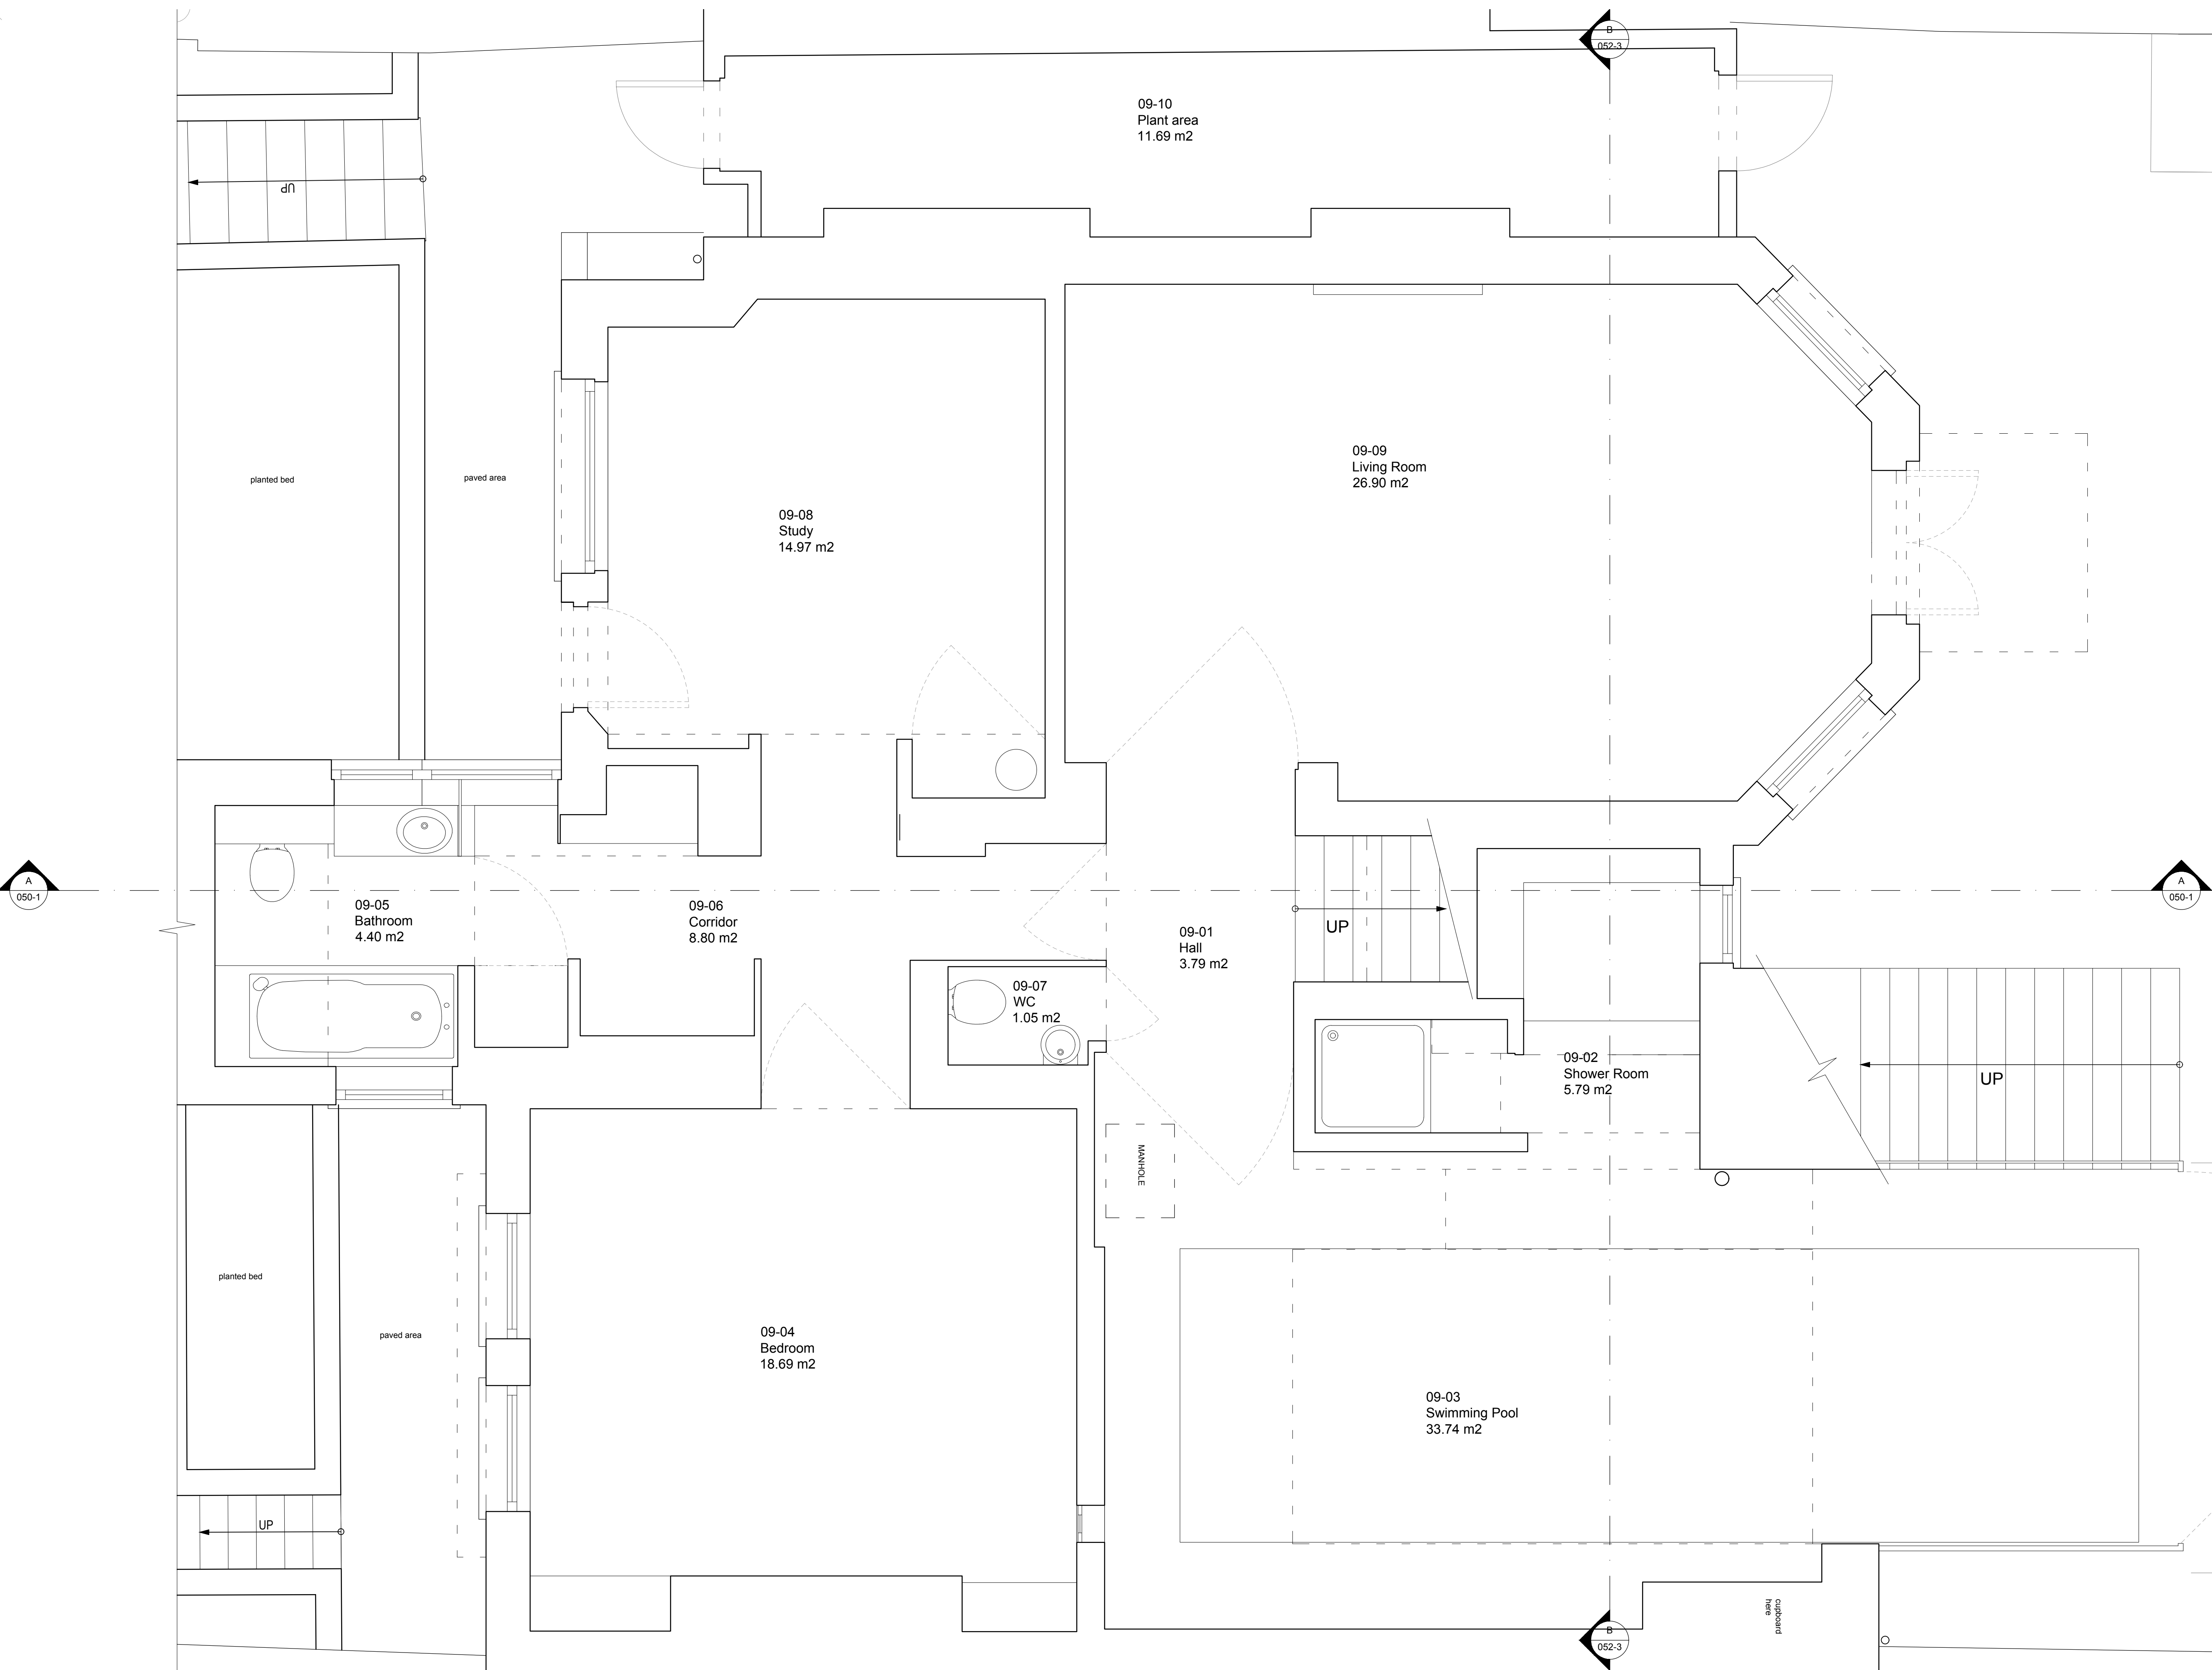

04/10/2017	01	Issued for Planning
23/02/2016	00	First Issue
DATE		

Cruice Goodall
Architecture & Design

25 CHALDON ROAD LONDON SW6 7NH
T: 07725 208 735 E: bcgoodall@gmail.com

Lewis

SITE
10 Maresfield Gardens
London NW3 5SU

DRAWING
Existing
Lower Ground Floor Plan

SCALE @ A1	DATE	DRAWN
1:25	Feb 2016	JT

JOB No.	DWG. No.	REVISION
071	009	01